




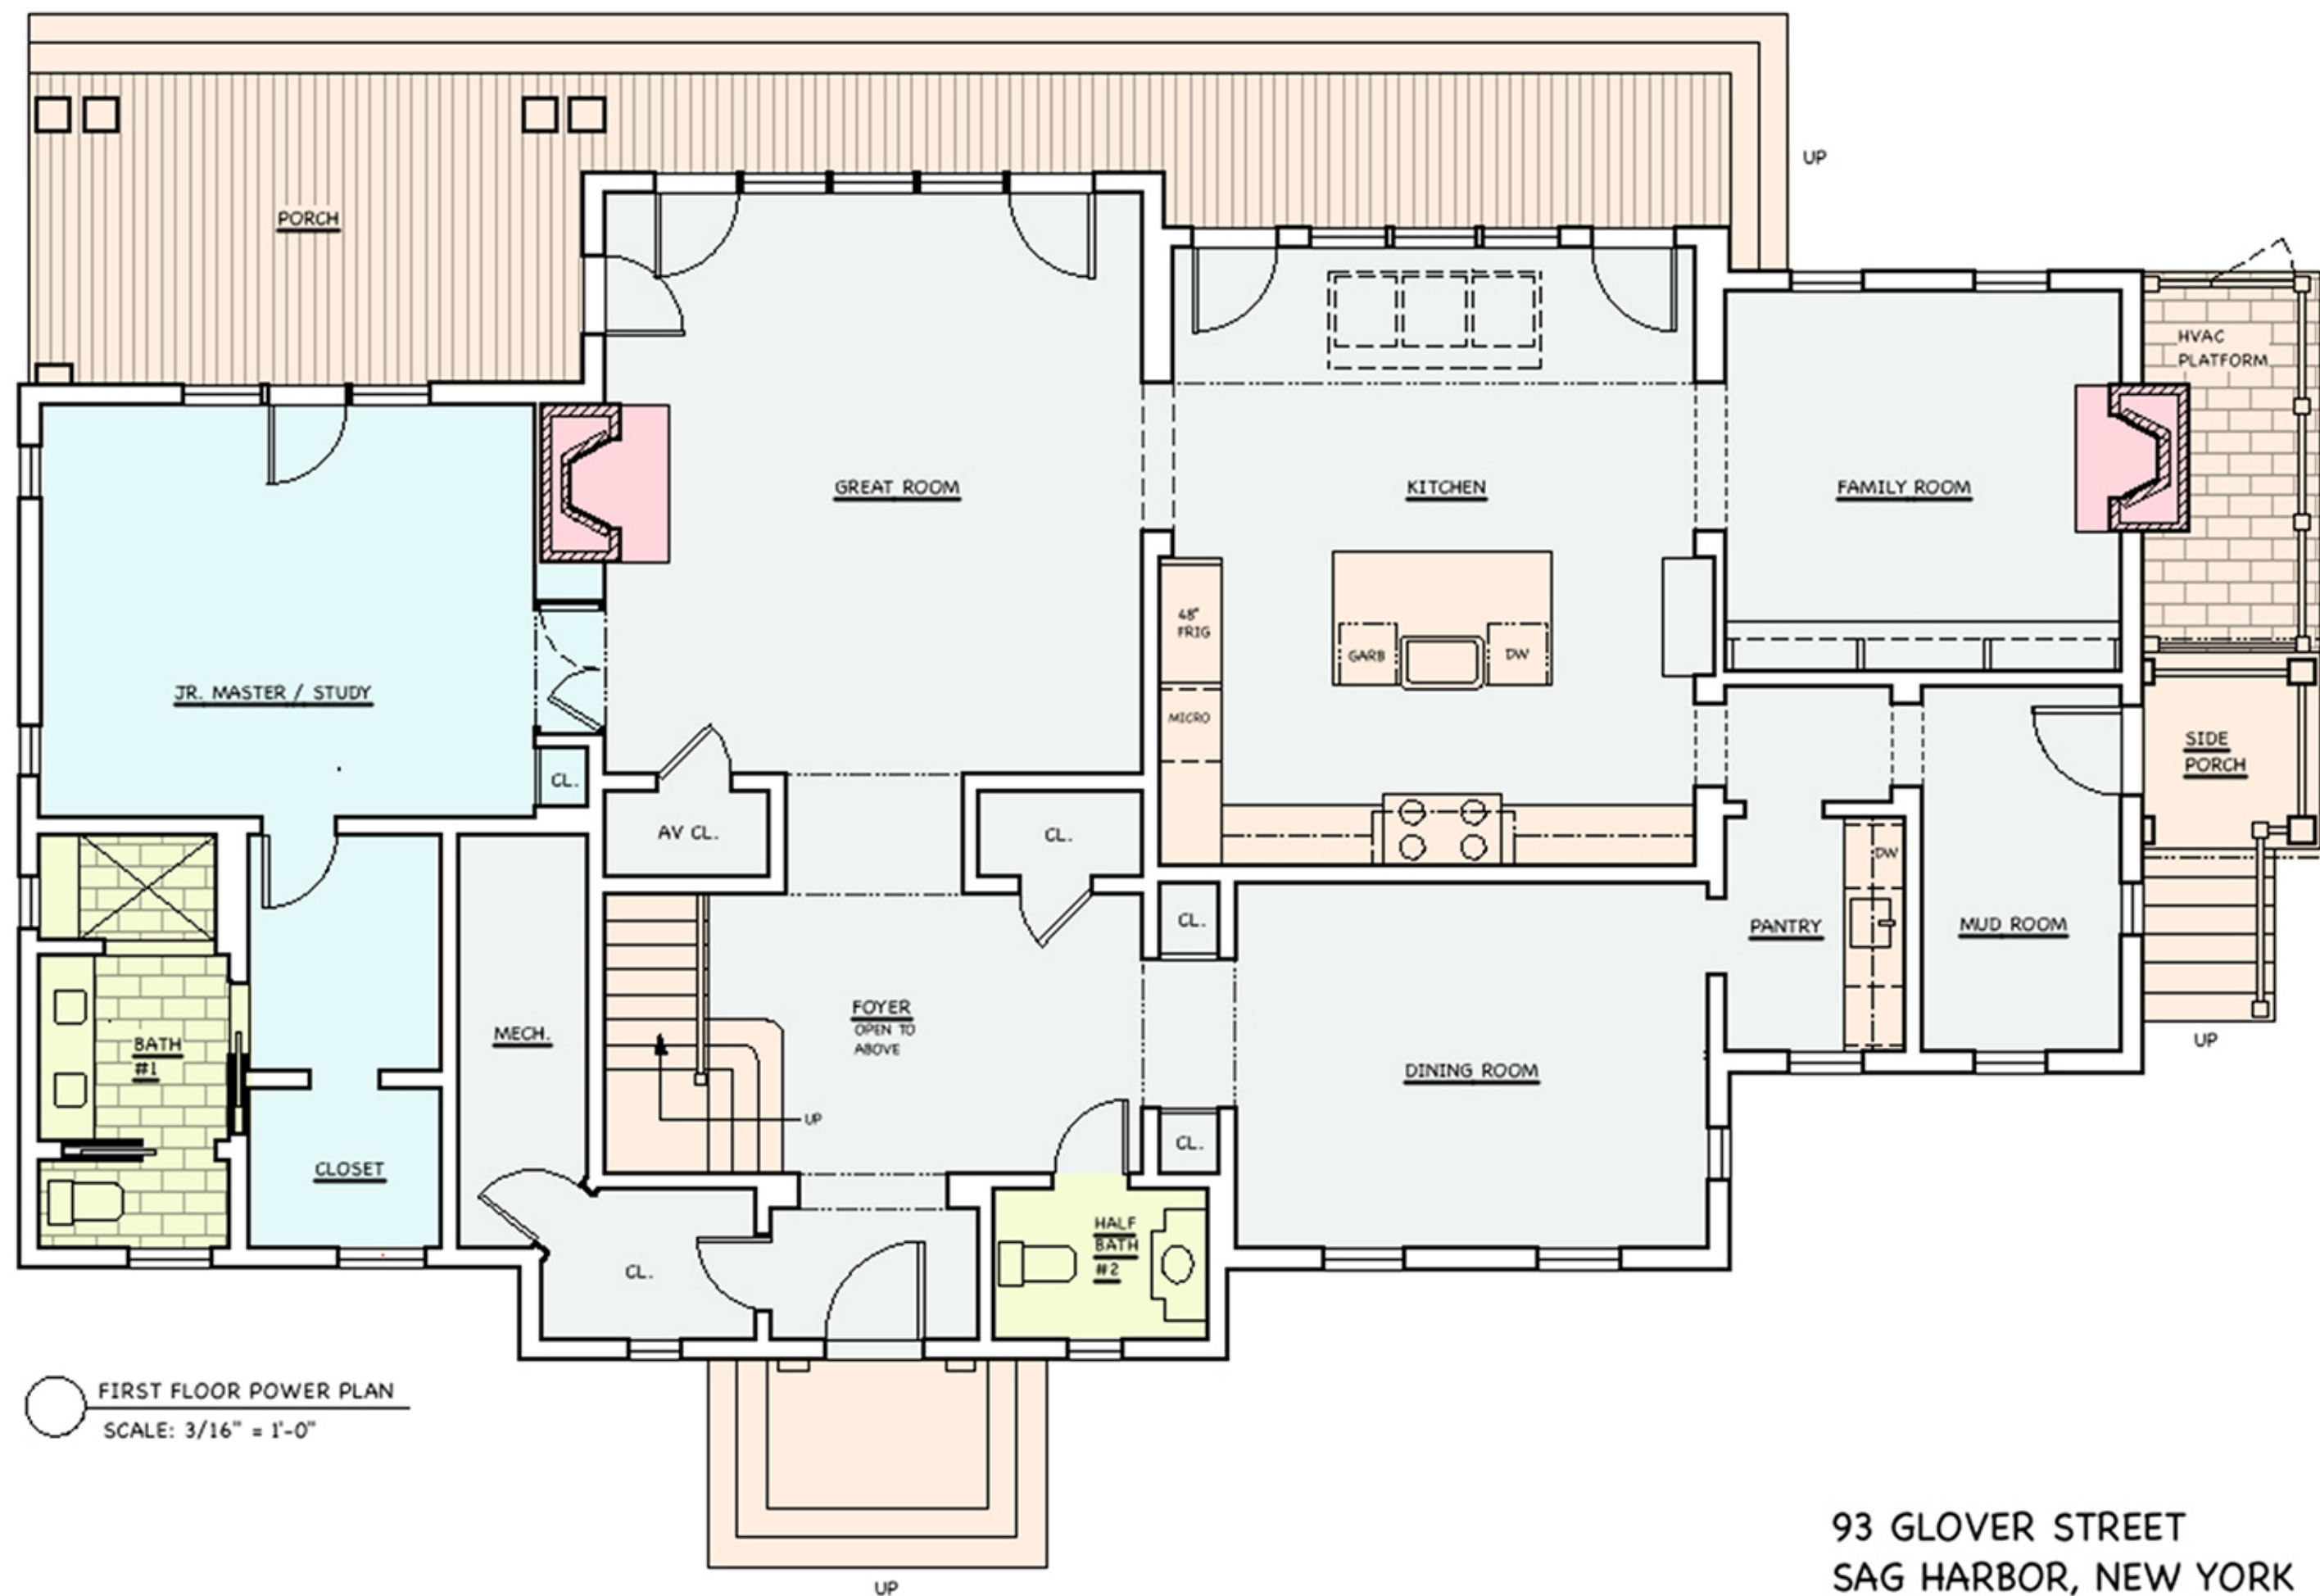

93 GLOVER STREET
 SAG HARBOR, NEW YORK

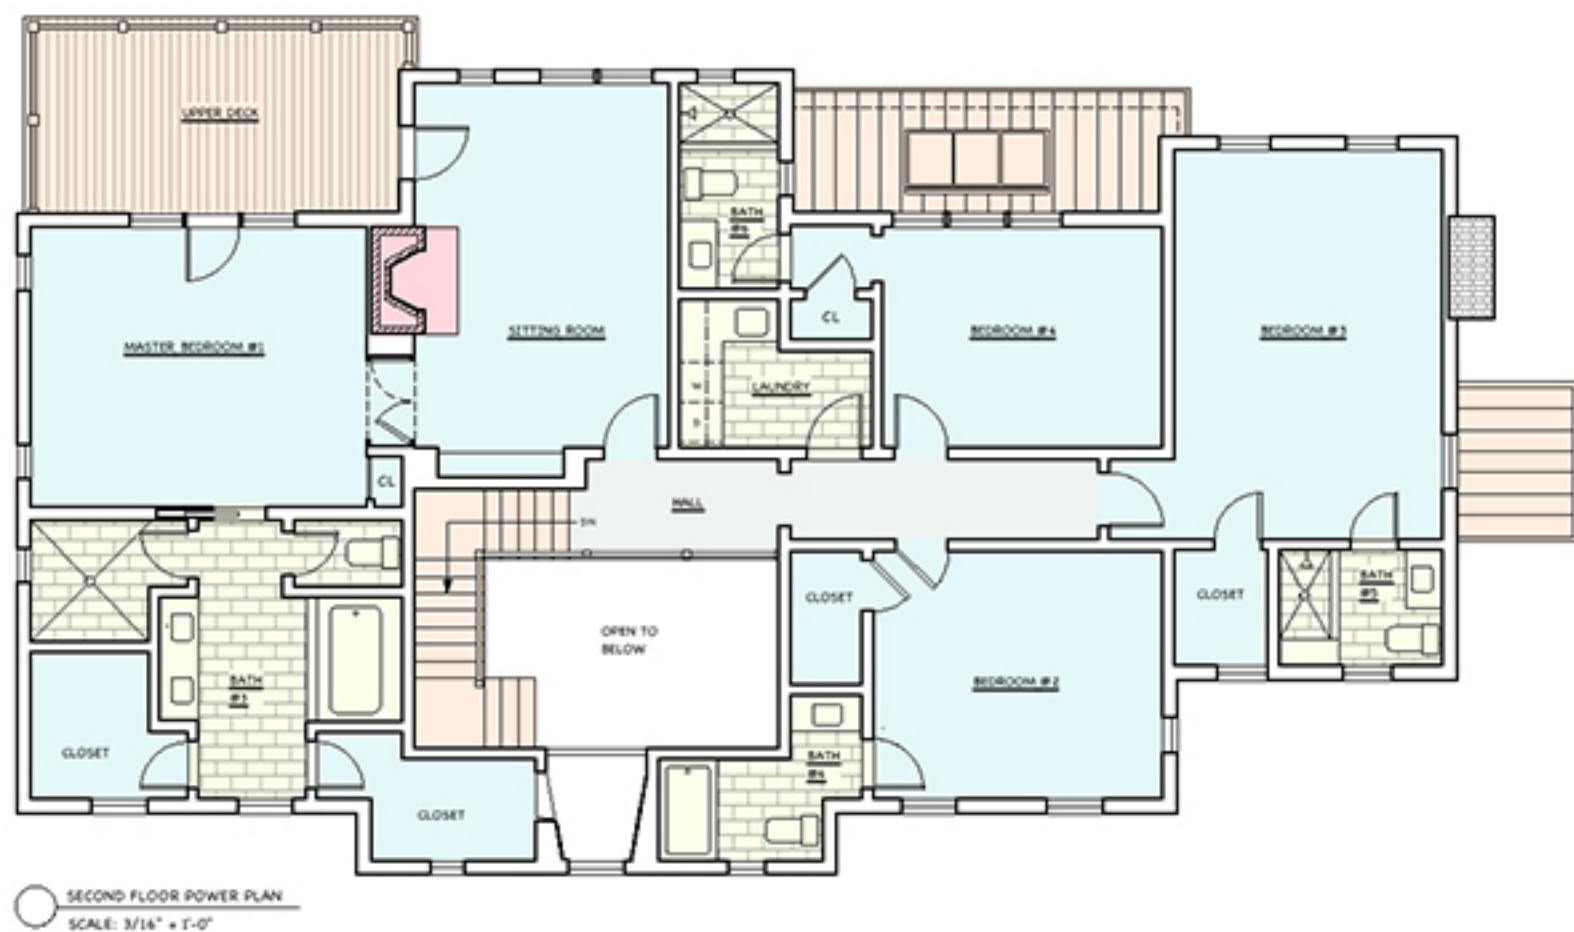

93 GLOVER STREET
SAG HARBOR, NEW YORK

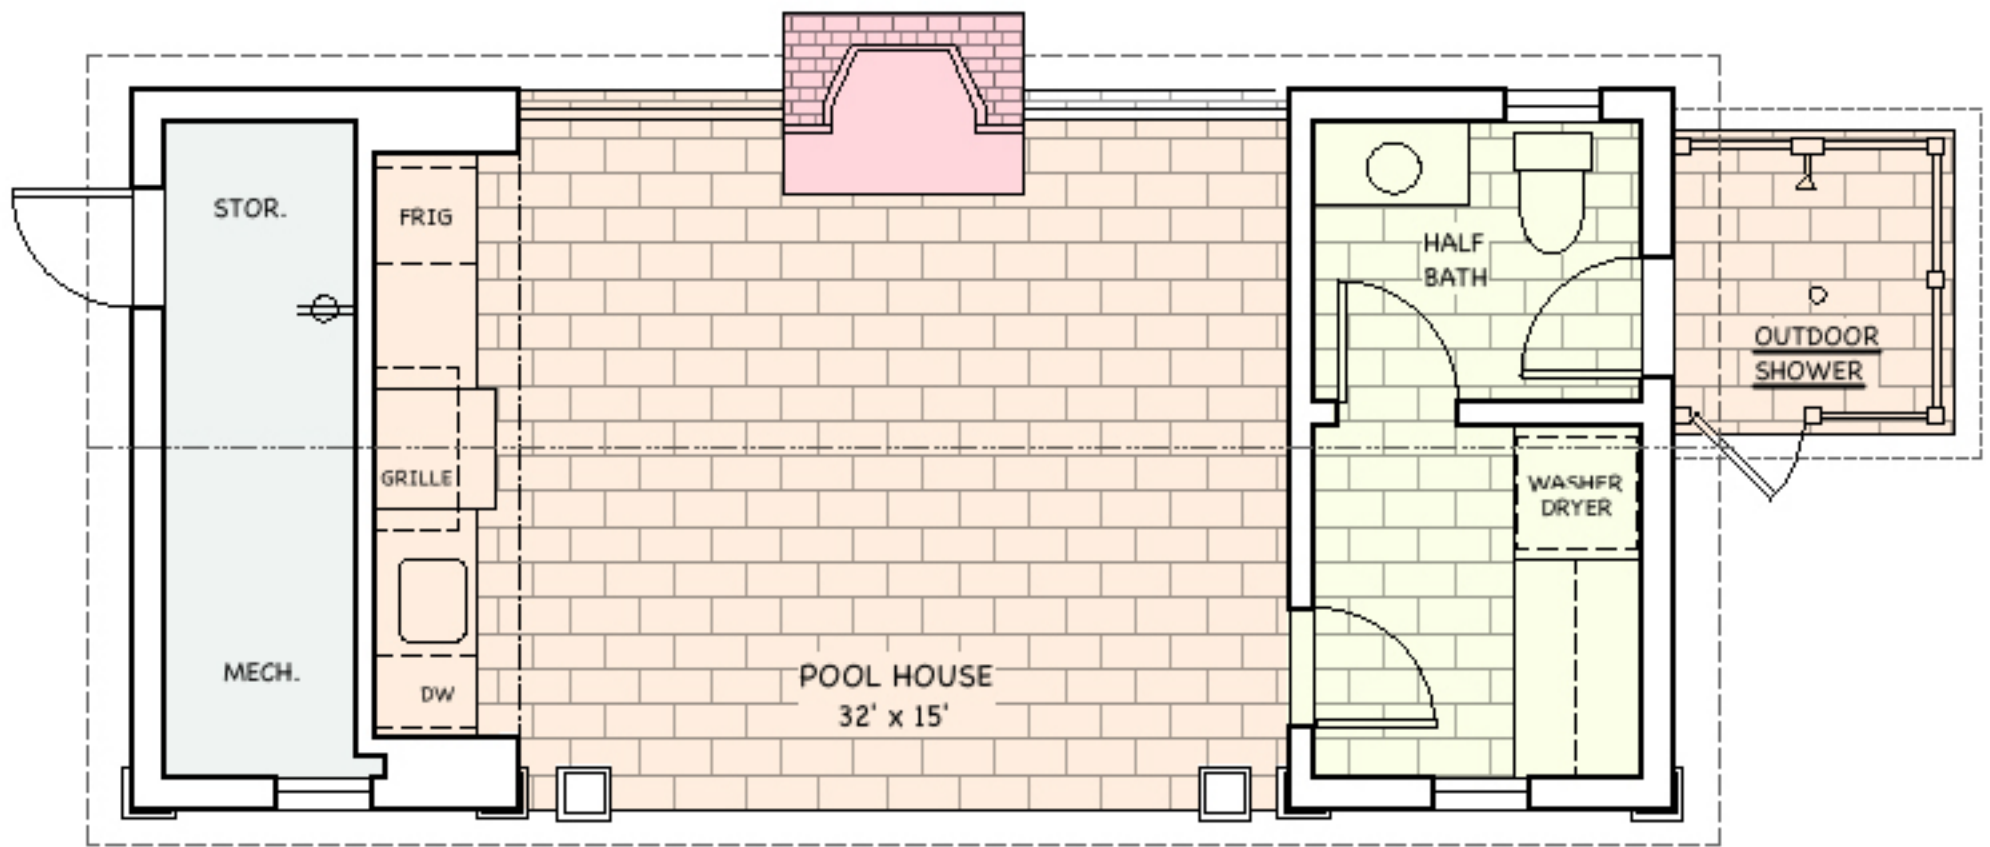

POOL HOUSE - FLOOR PLAN
SCALE: 1/4" = 1'-0"