



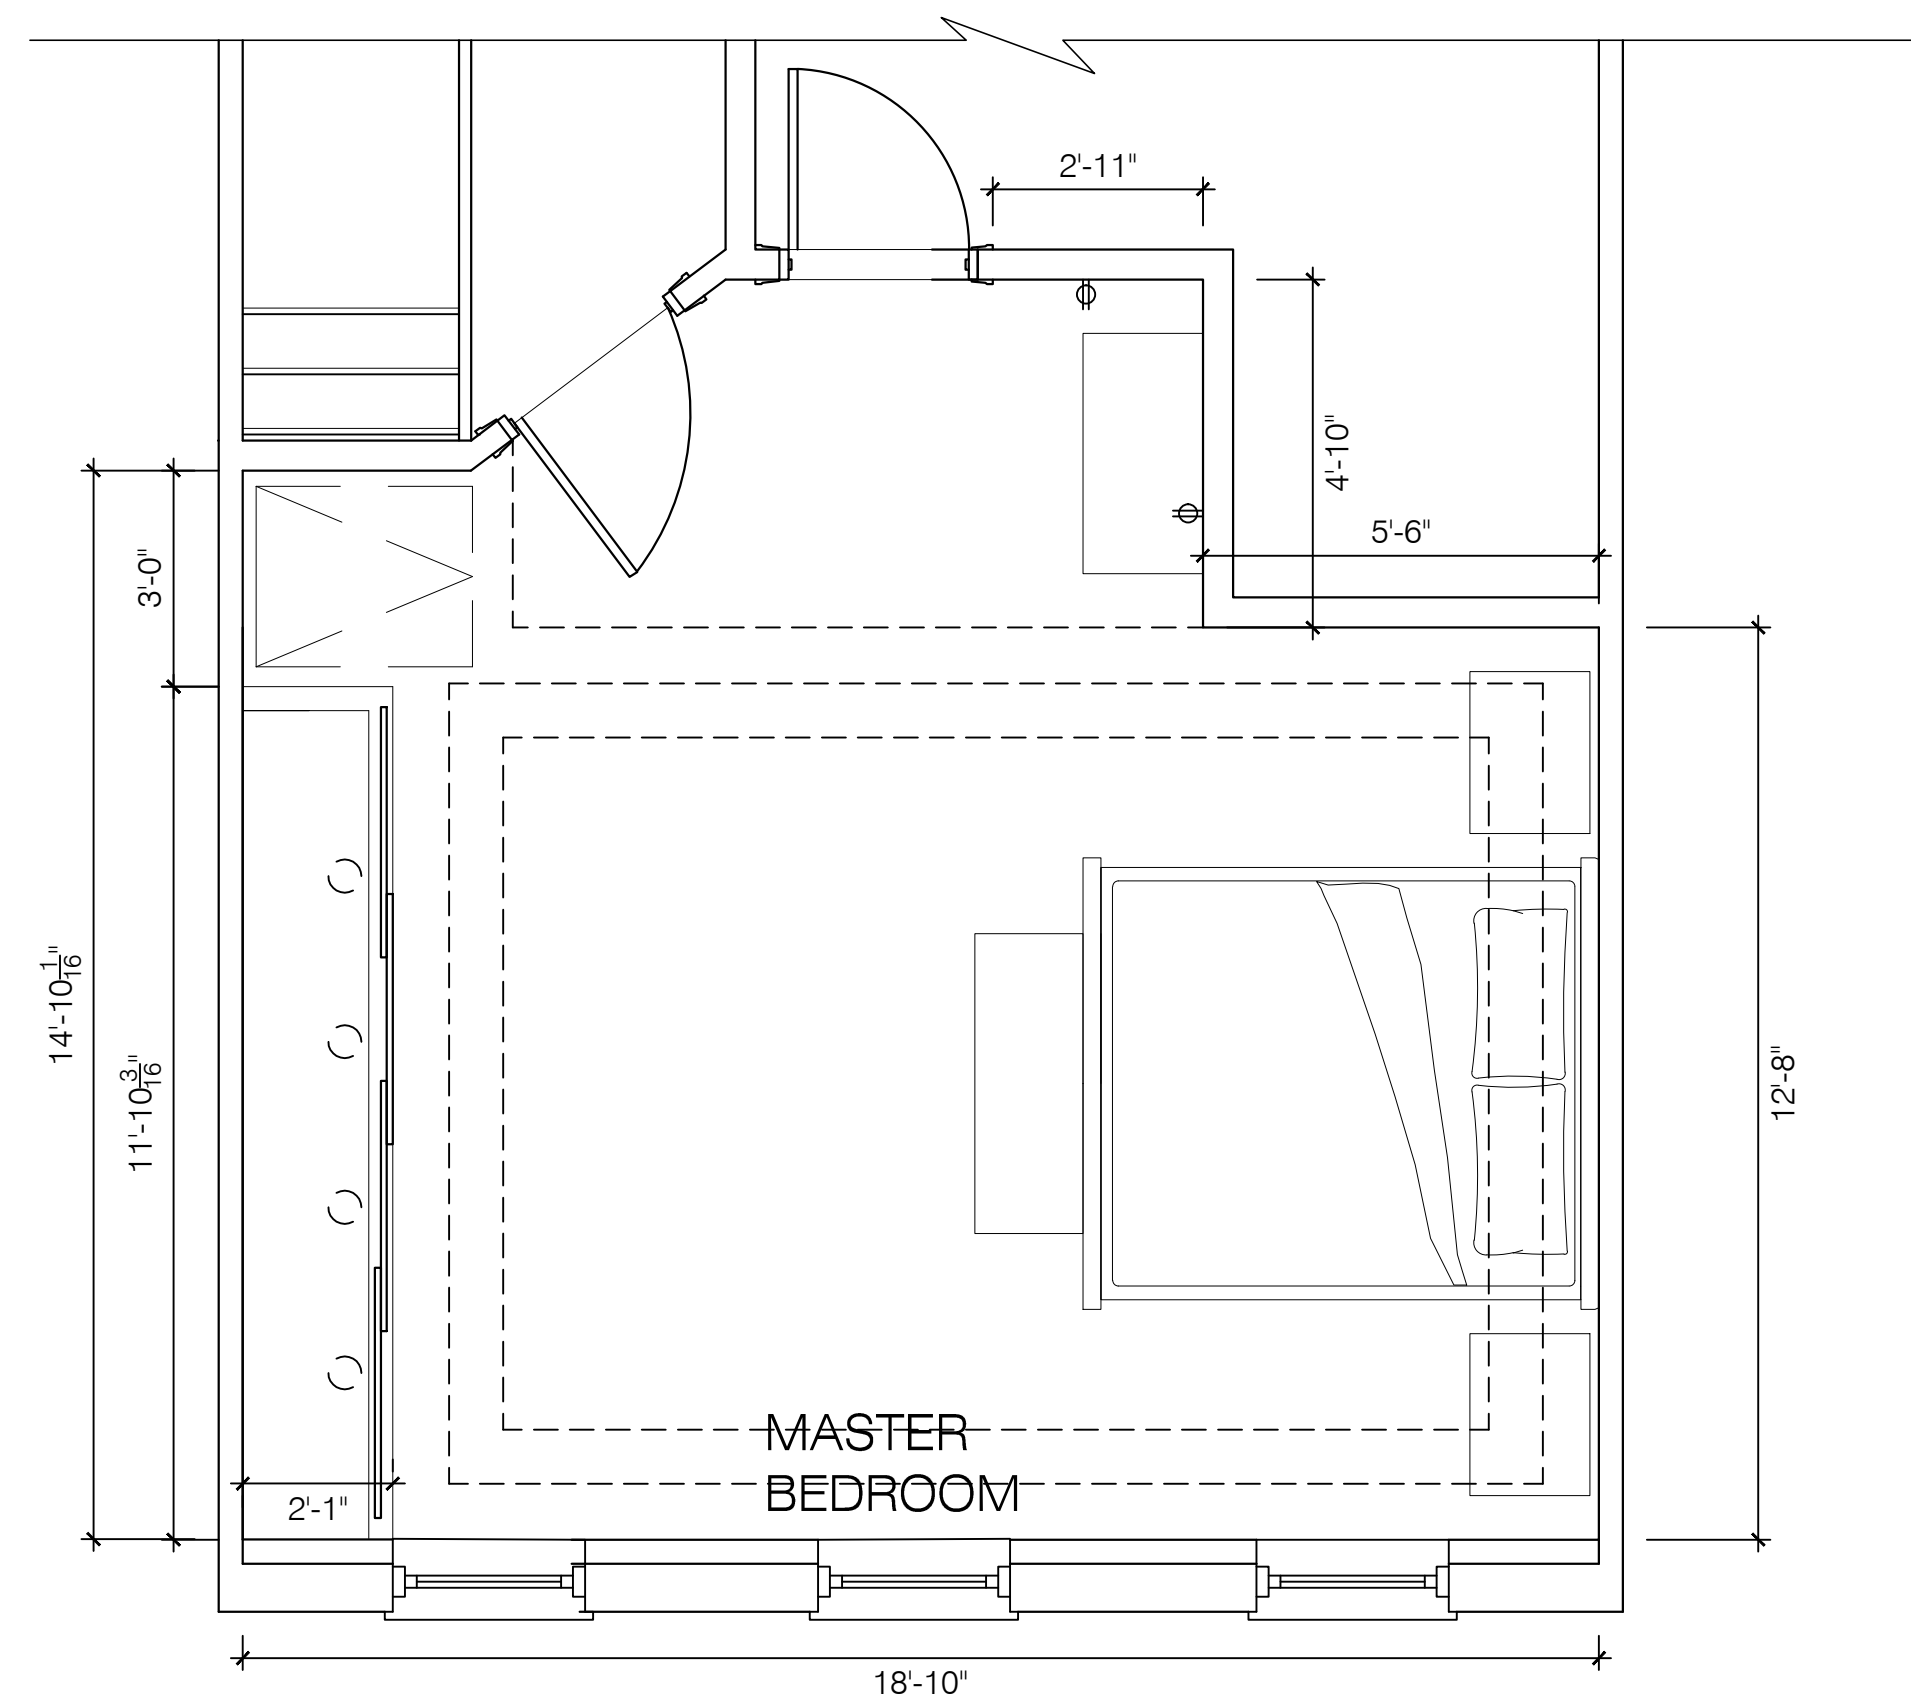

B PARTIAL SECOND FLOOR PLAN

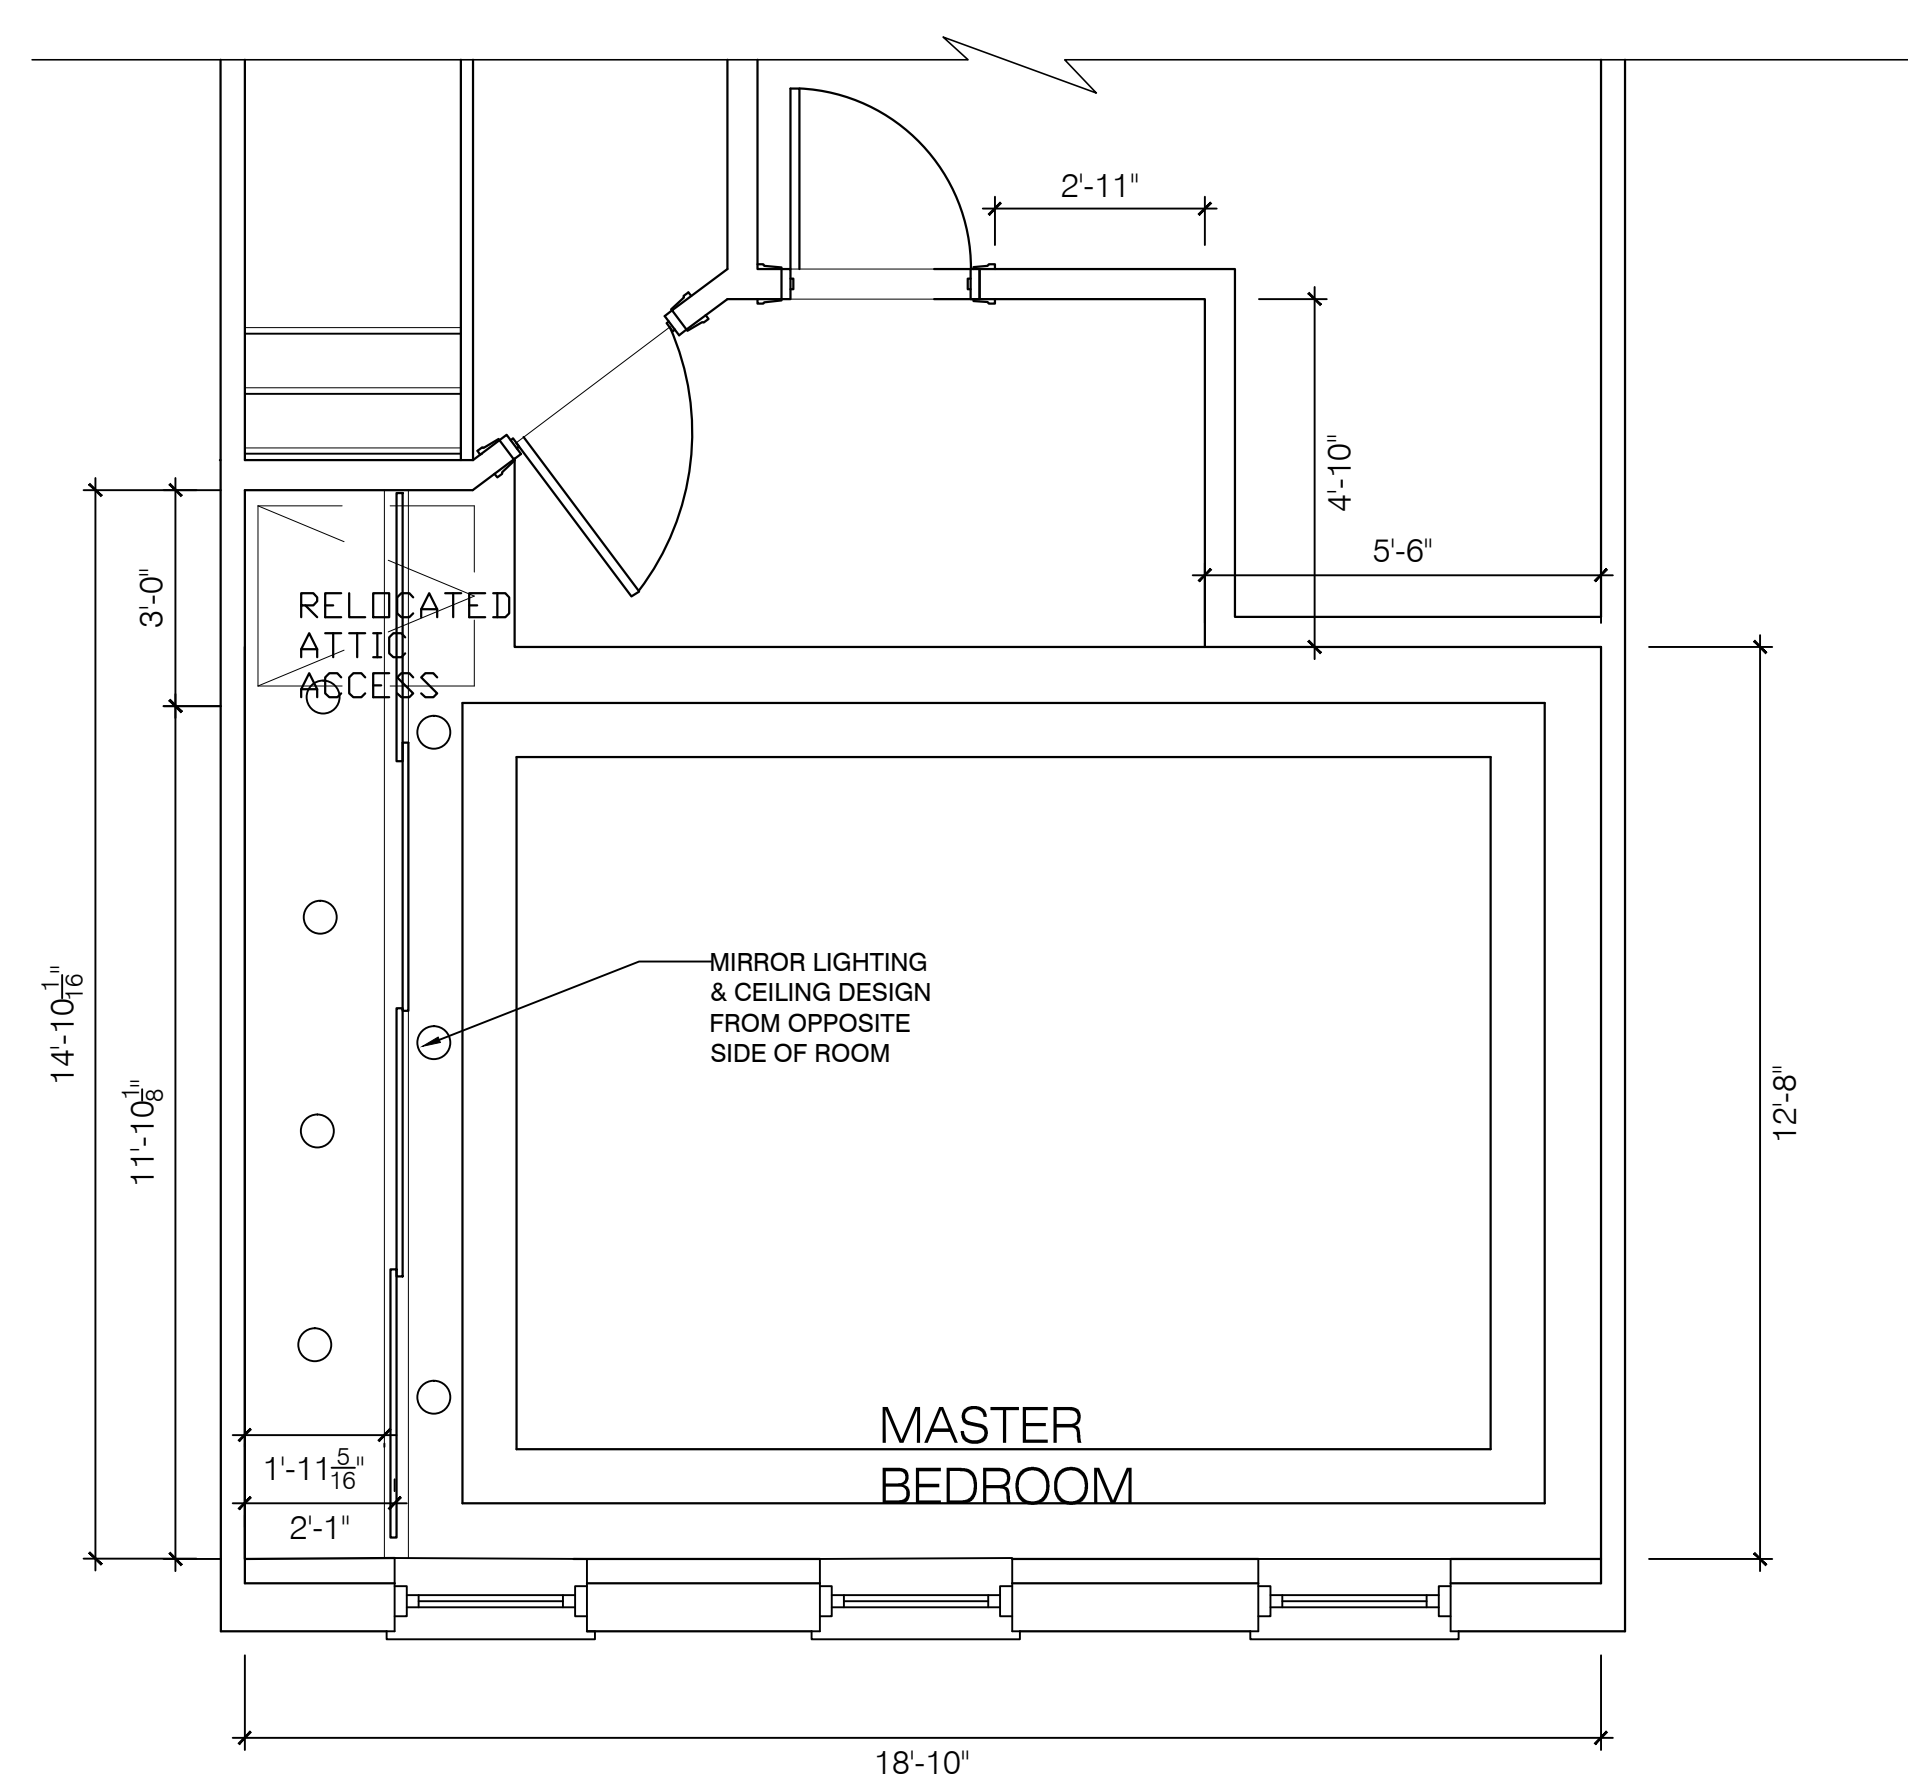

B PARTIAL SECOND FLOOR - RCP

The general contractor shall check and verify all dimensions and report all errors and omissions to the Designer. Do not scale the drawing. This drawing shall not be used for construction purposes until noted "For Construction."

02	09-05-18		ISSUED TO CLIENT
01	06-04-18		PRELIMINARY ISSUE TO CLIENT
no.	date	rev.	description

ISSUES



client title

project title

34A JEWEL STREET
BROOKLYN NY 11222

drawing title

SECOND FL MASTER BEDROOM
PLAN AND REFLECTED CEILING PLAN

scale	3/8" = 1'-0"	project no.
date	AUG 2018	revision no.
drawn	MB	drawing no.
checked	ESV	ID-200