


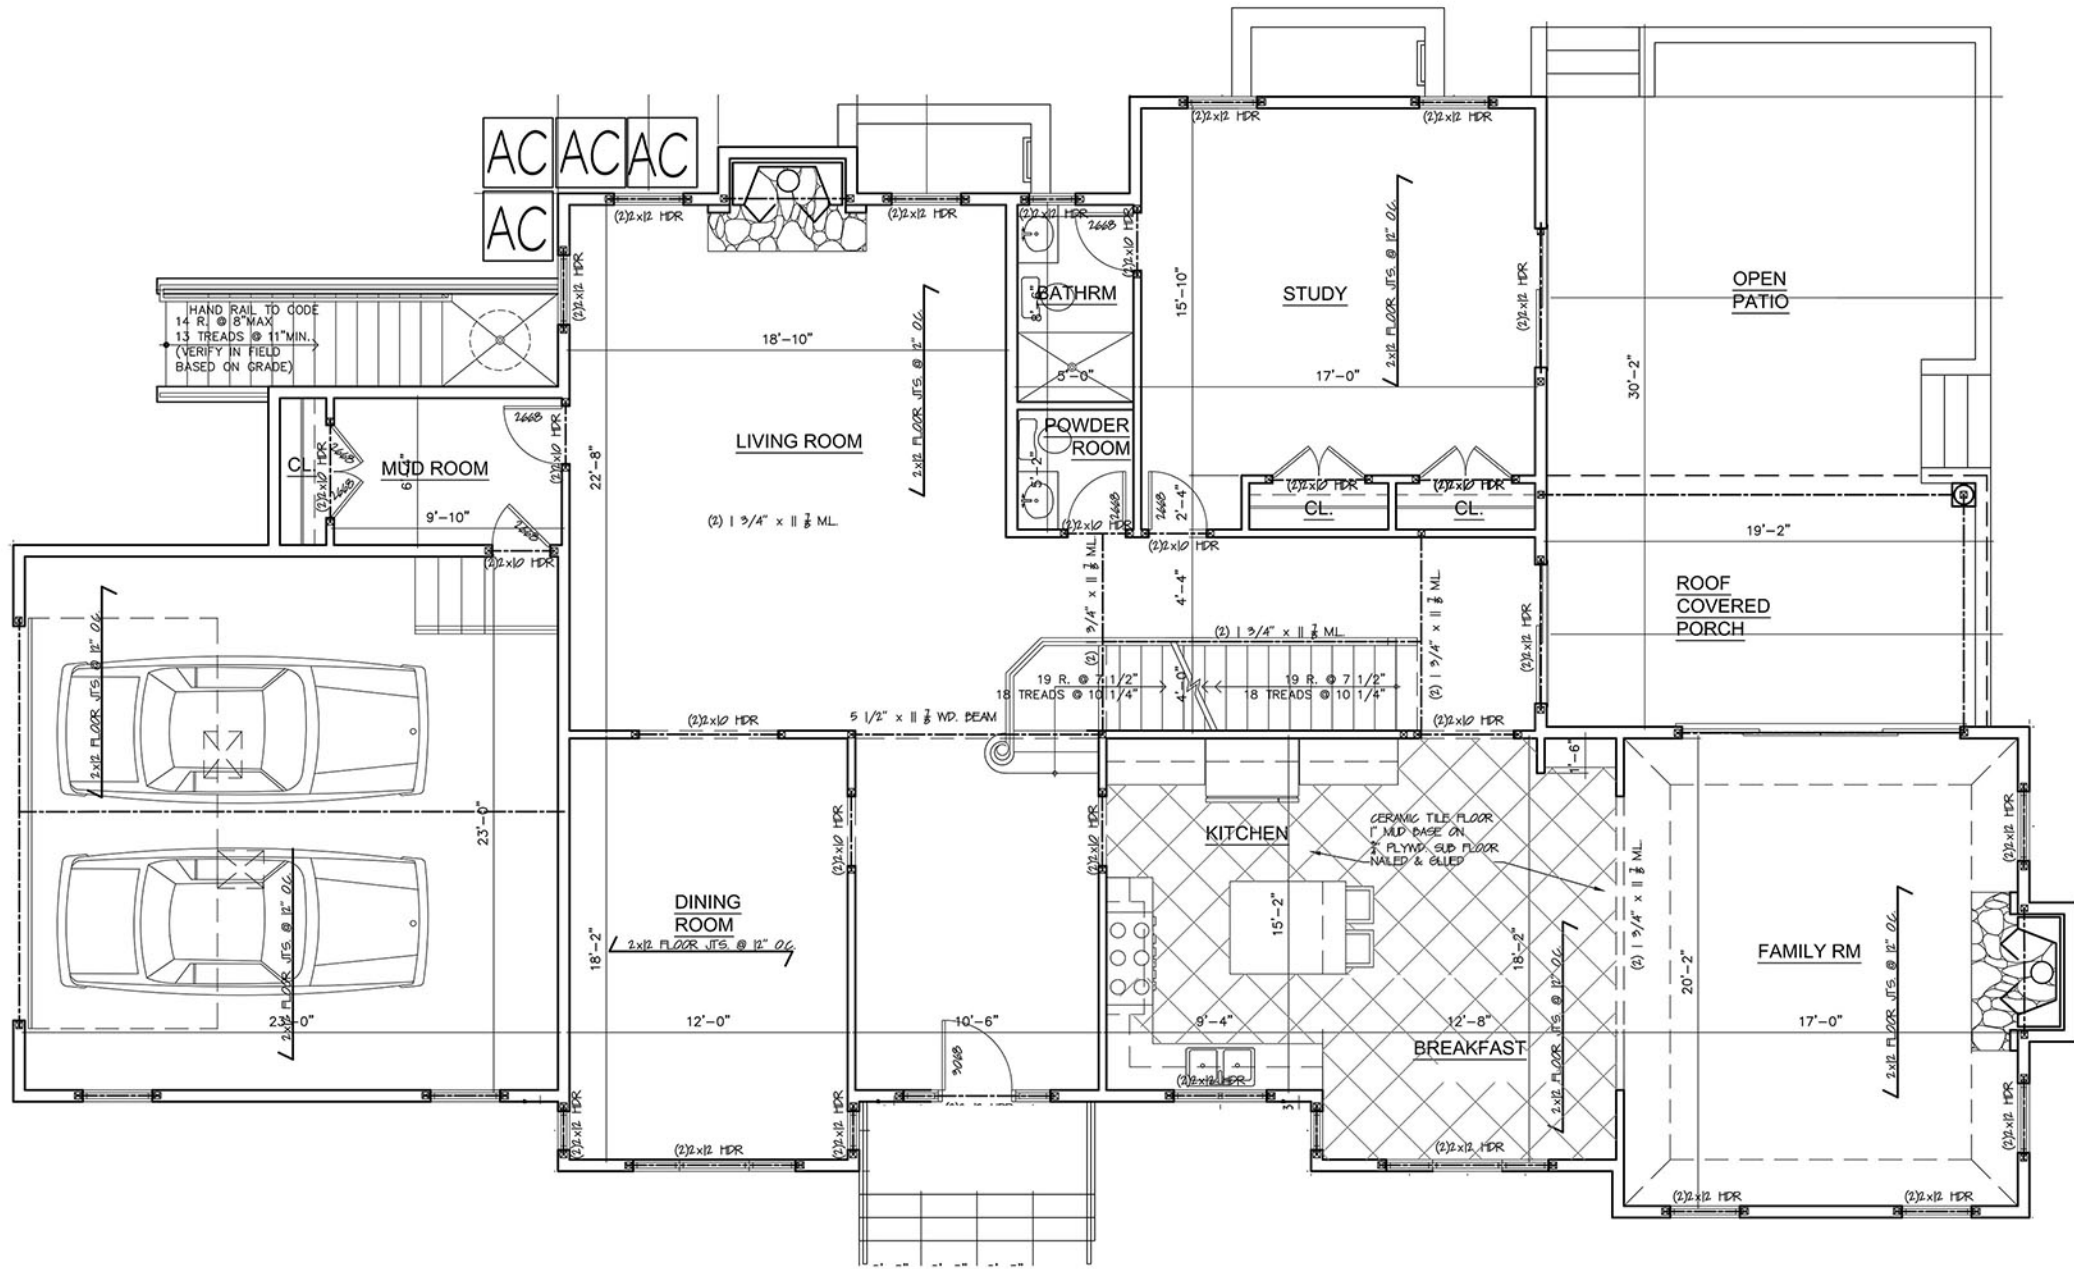

1
A-20

FIRST FLOOR PLAN

SCALE: 1/4"=1'-0"

PROJECT NAME:
BRIDGEHAMPTON RESIDENCE
16 SELLENTIN WAY (LOT # 3)
BRIDGEHAMPTON, N.Y.

DRAWING TITLE:
FIRST FLOOR PLAN

DRAWING NO.
A-2

NOTARO GRUPP ASSOCIATES
ARCHITECTS & PLANNERS

1005 GLEN COVE AVENUE
GLEN HEAD, NEW YORK 11545
(516) 609-8700 FAX (516) 609-2102

DATE:
OCTOBER 2017

NOTED:
AS NOTED

PROJECT NO.
2017-040


DRAWN BY:
KSS

CHECKED BY:

NUMBER

DATE

REVISION

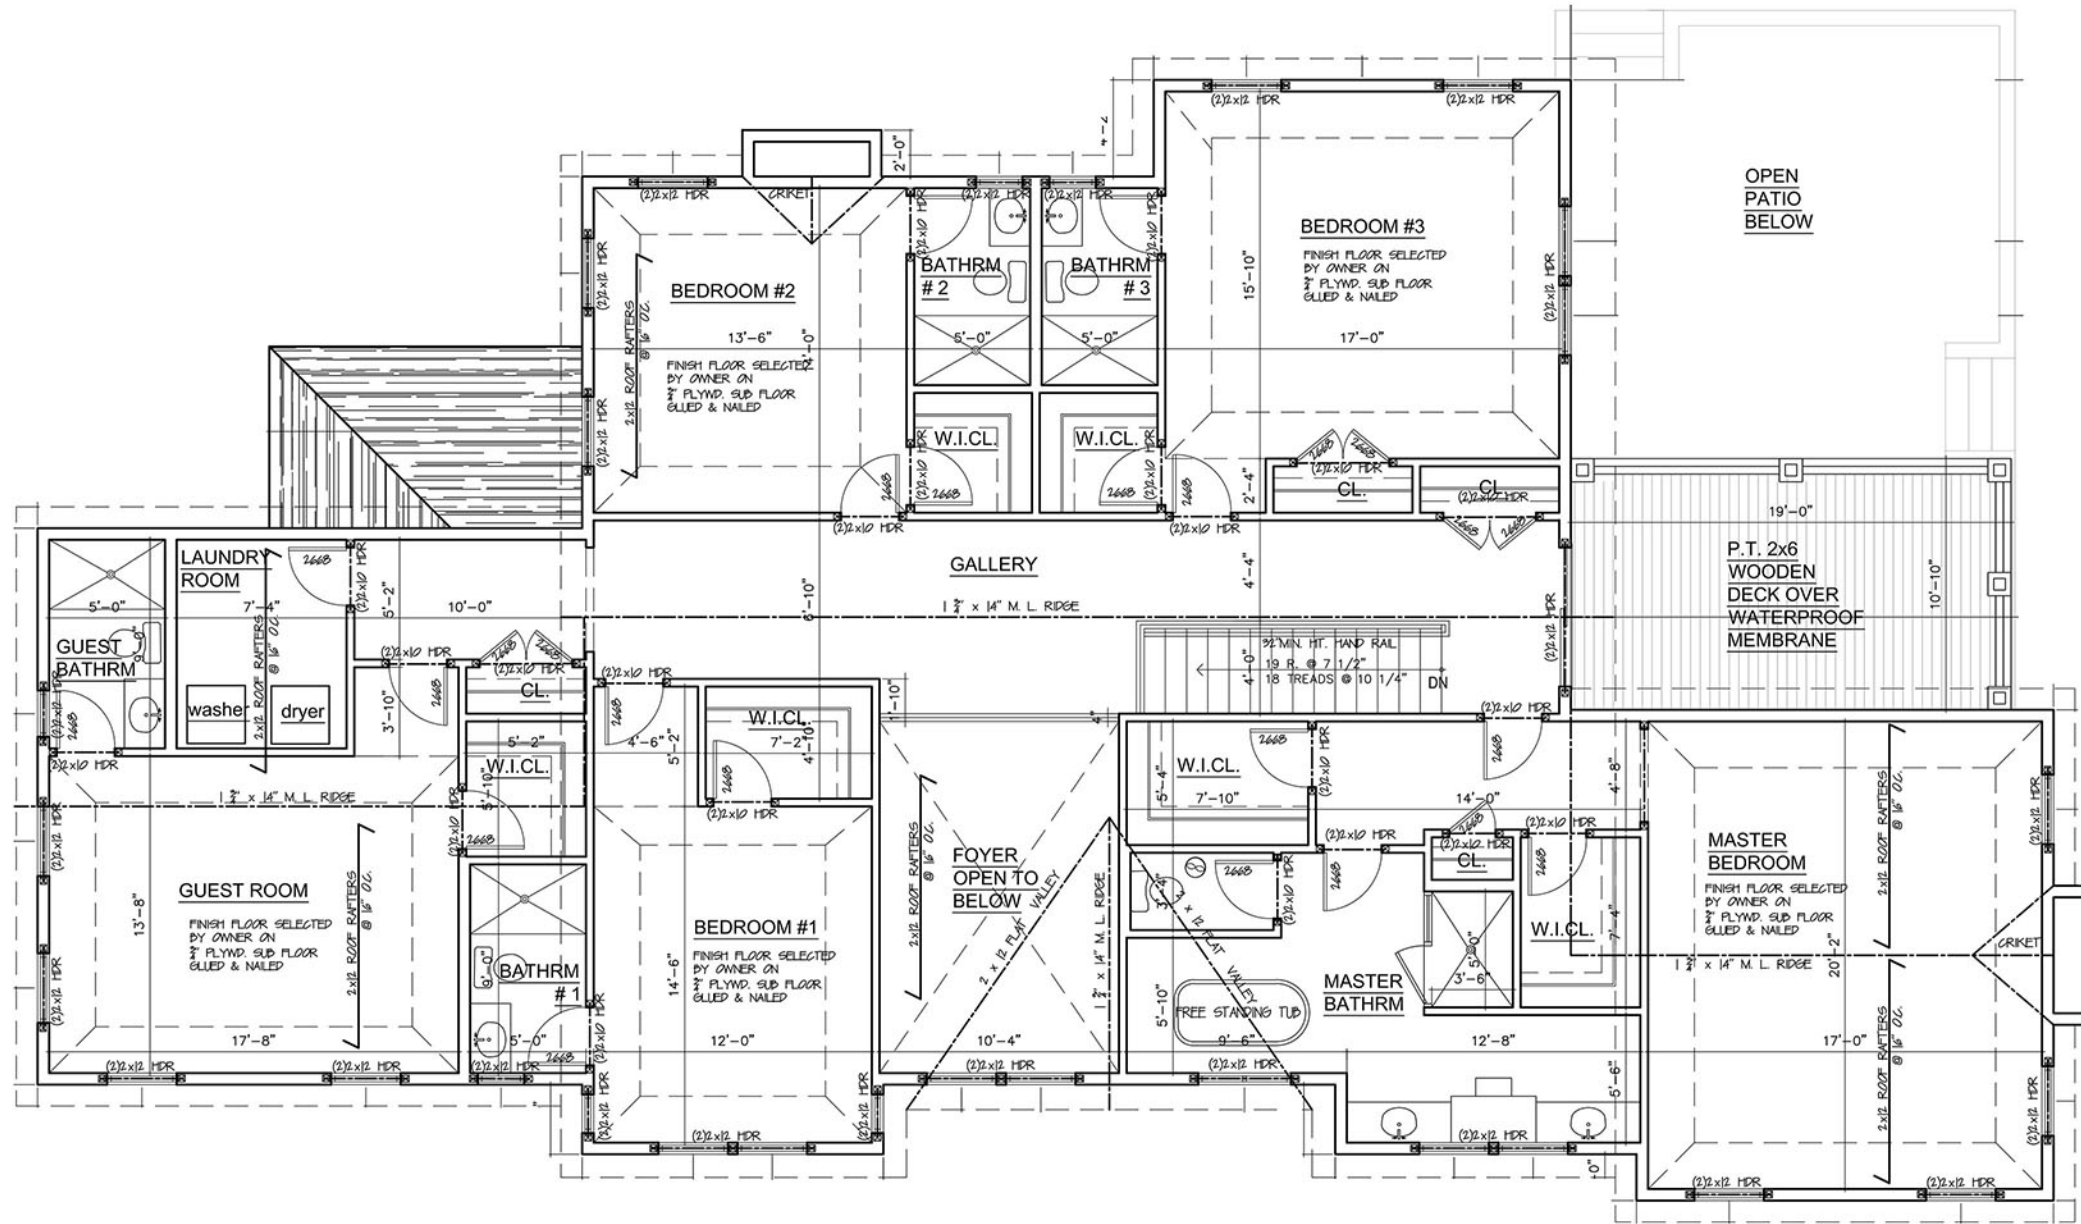

1
A-30 SECOND FLOOR PLAN
SCALE: 1/4"=1'-0"

PROJECT NAME
BRIDGEHAMPTON RESIDENCE
16 SELLENTIN WAY (LOT # 3)
BRIDGEHAMPTON, N.Y.

DRAWING NO.
SECOND FLOOR PLAN

NOTARO GRUPP ASSOCIATES
ARCHITECTS & PLANNERS

1005 GLEN COVE AVENUE
GLEN HEAD, NEW YORK 11545
(516) 609-8700 FAX (516) 609-2102

DATE
OCTOBER 2017

SCALE
AS NOTED

PROJECT NO.
2017-040

DRAWN BY
KSS

CHECKED BY
KSS

NUMBER

DATE

REVISION

DRAWING NO.

A-3

