


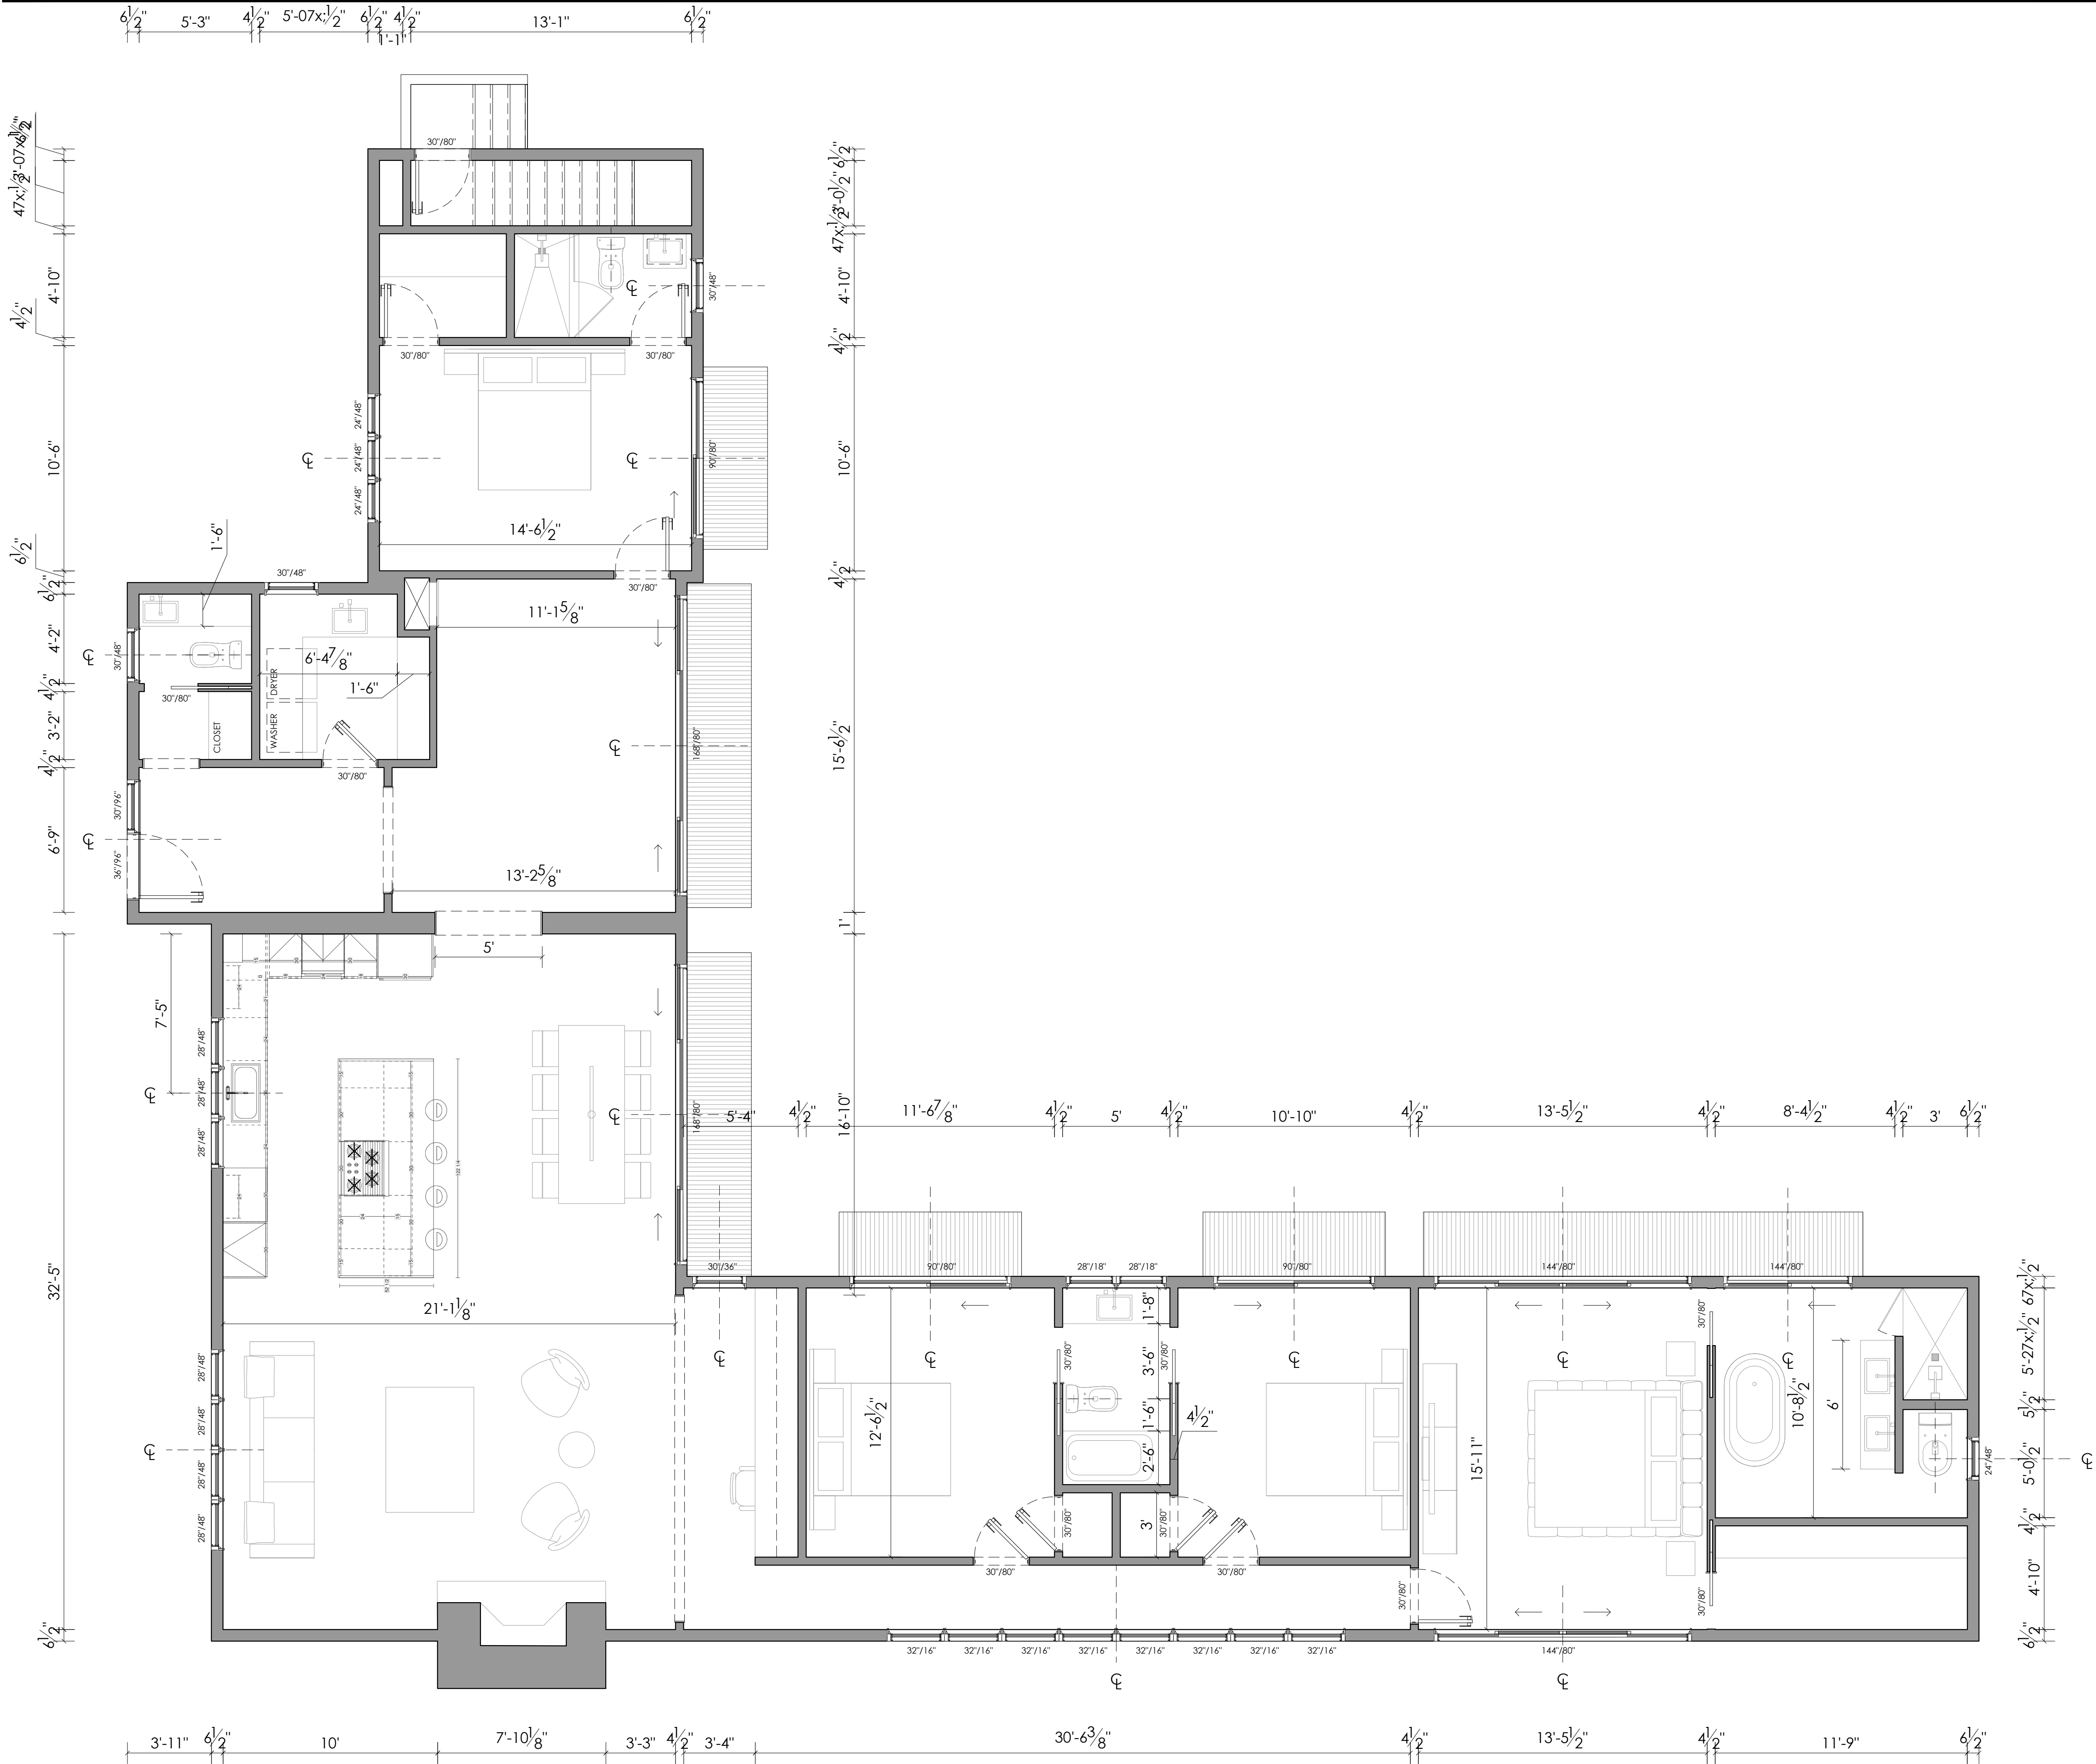

CONSTRUCTION COMPANY:
TERRA CONSTRUCTION LLC

ADDRESS: 217 MONTAUK HWY, SPEONK, NY.


T: (631) 517 - 9144
F: (631) 517 - 9181
C:(908) 875 - 3264

ARCHITECT OF RECORD:
-

STRUCTURAL ENGINEER:
CHRISTIAN TABET ENGINEERING

This drawing and the details on it as an instrument of service is the property of Architect/Designer and may not be loaned copied or reproduced without the consent of the Architect/Designer.

4	18.09.25	FOR INFORMATION ONLY
3	18.09.19	FOR INFORMATION ONLY
2	18.09.13	FOR INFORMATION ONLY
1	18.09.06	FOR INFORMATION ONLY
No.	YY.MM.DD	REVISION

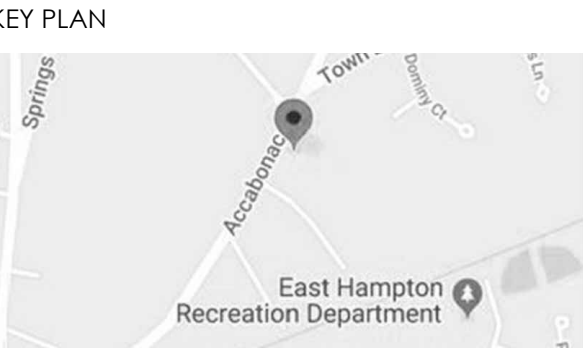

DESIGNED BY: JBL

DRAWN BY: JBL

DATE: 9/6/18

SCALE: AS NOTED


PROJECT NAME:
120AR

ADDRESS 120 Accabonac Rd, East Hampton

CLIENT D.F / M.F.

PROJECT # 00106

1ST FLOOR PLAN

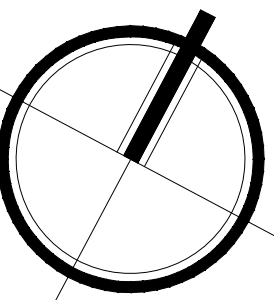

NORTH

SHEET NUMBER:

A-101

01 1ST FLOOR PLAN
1/4"=1'-0"