



PHASE I

FLOOR PLAN - FOUNDATION PLAN
 RENOVATION PLAN
 LINDA BROWN RESIDENCE
 601 MAJORS PATH, SOUTHAMPTON, NY


DATE: 05/20/03
 SCALE: AS SHOWN
 DRAWN: LA
 JOB: LBR01-02
 SHEET

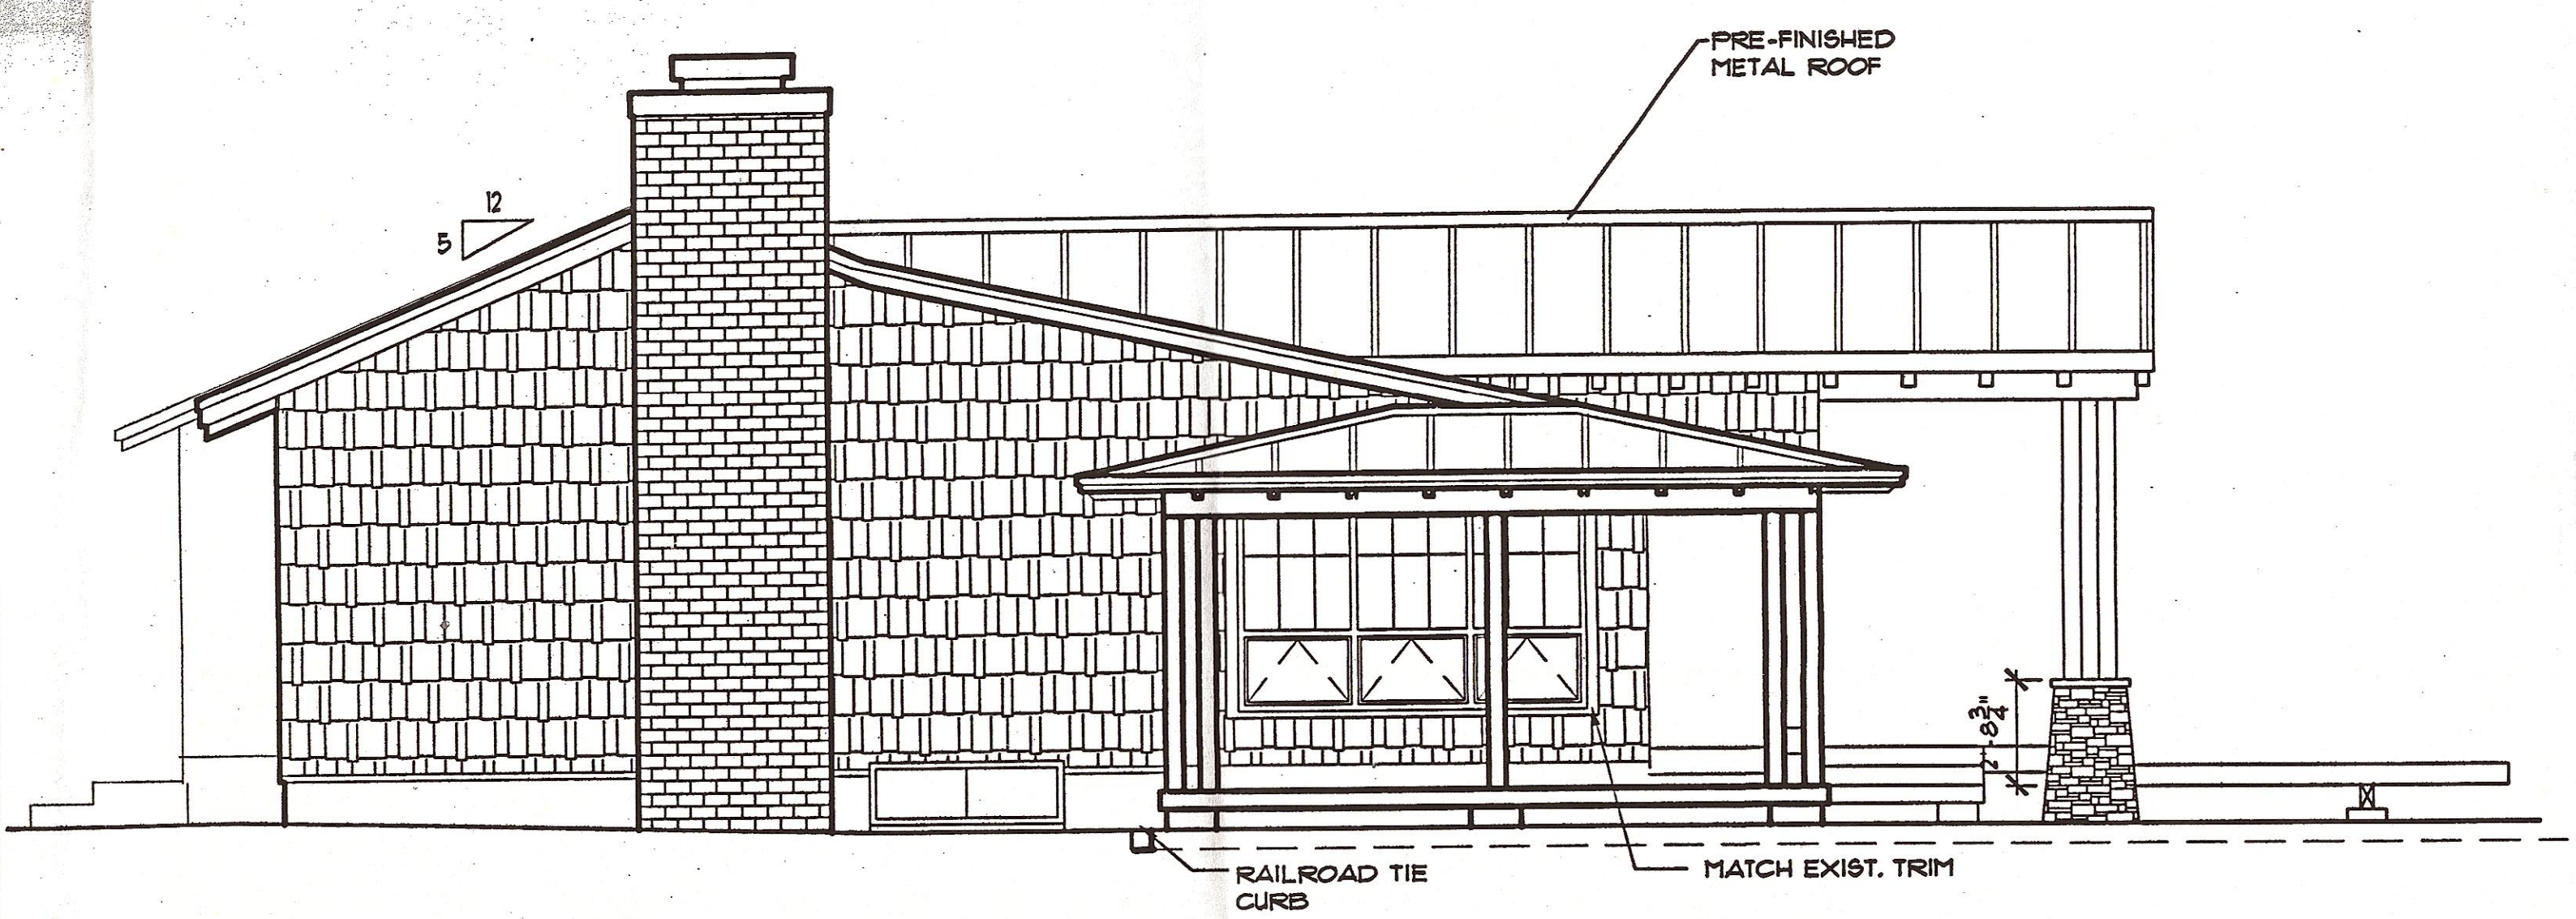


A NORTH ELEVATION
 SCALE: 1/4" = 1'-0"

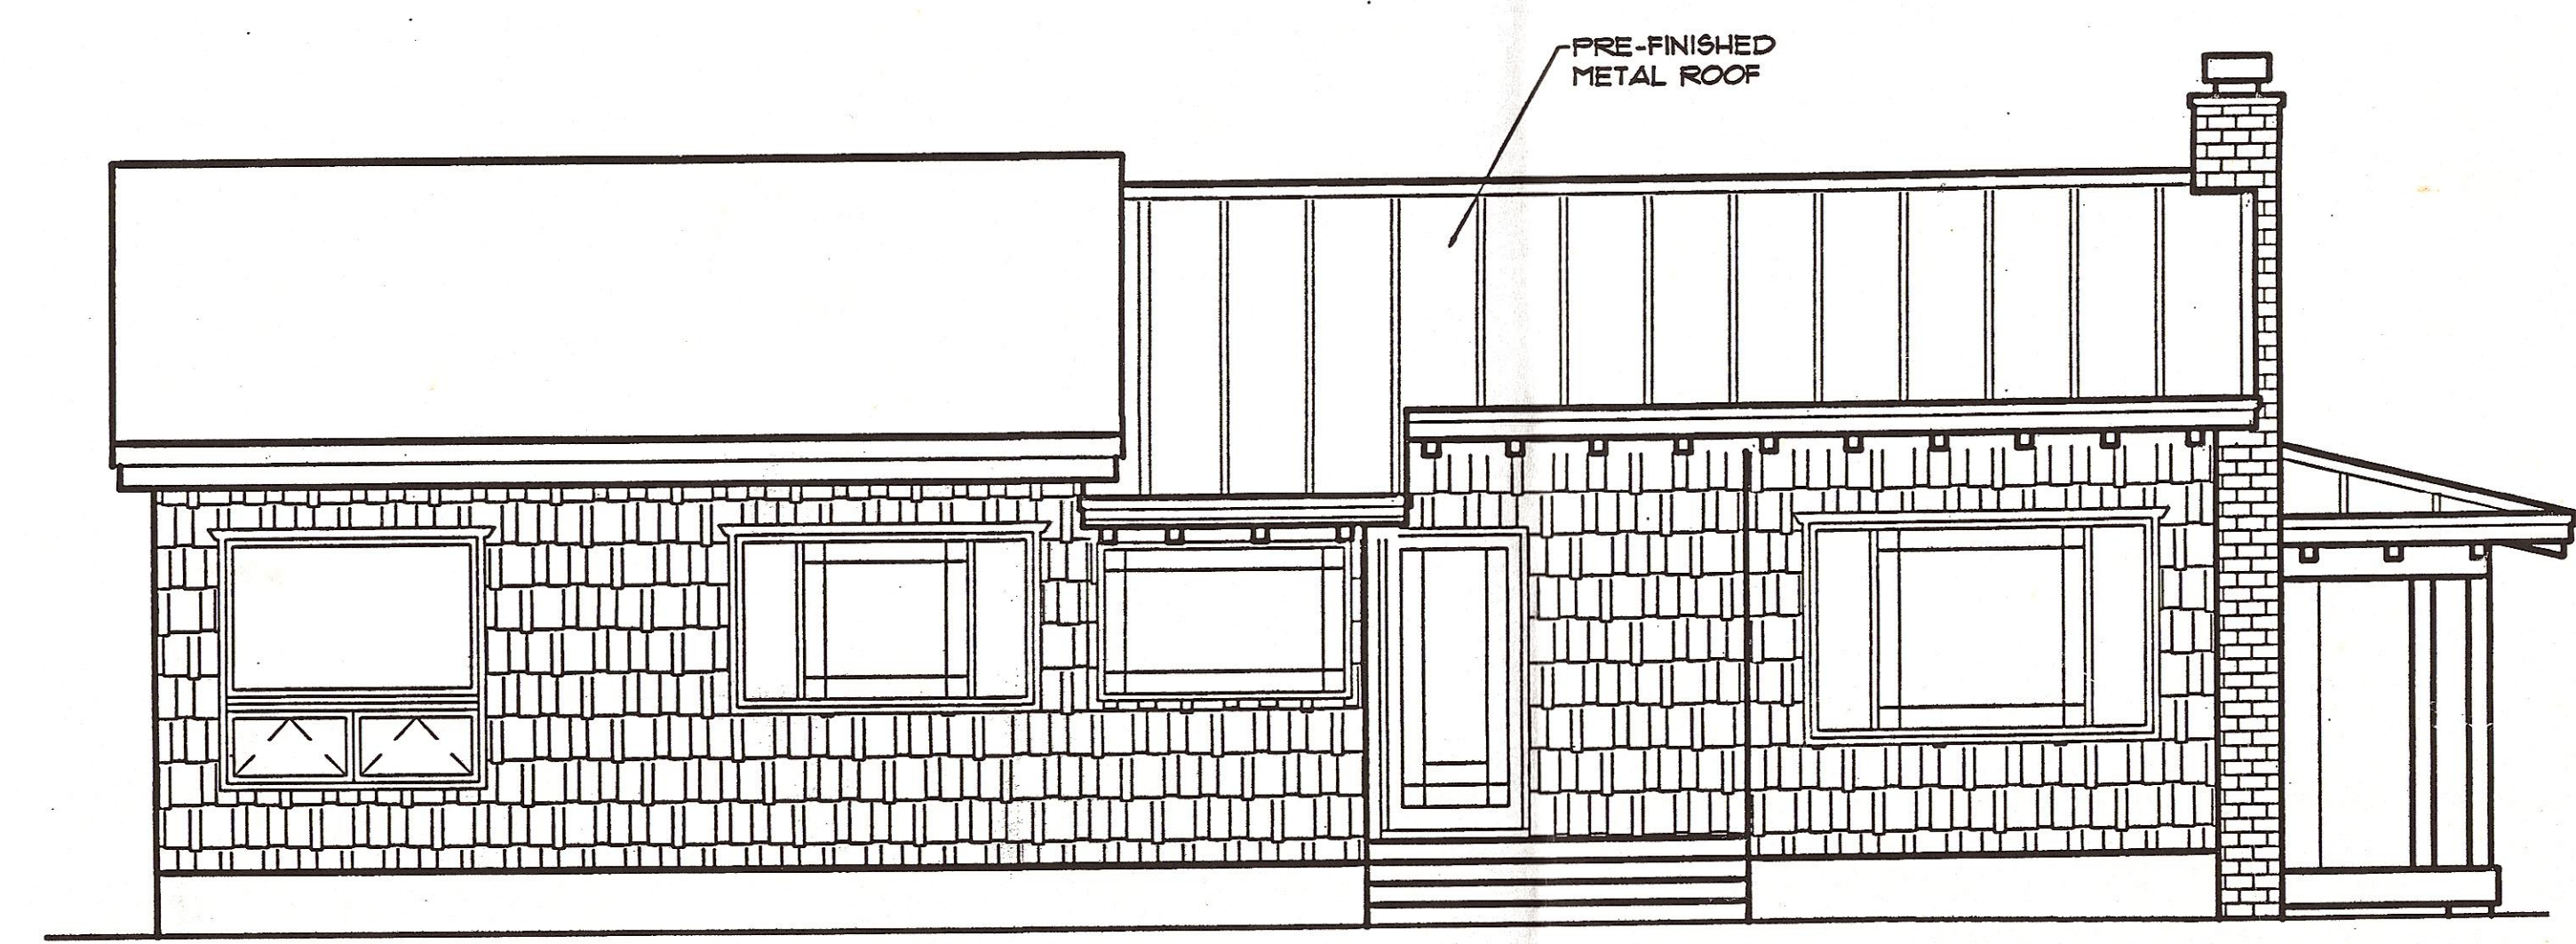

B EAST (FRONT) ELEVATION
 SCALE: 1/4" = 1'-0"

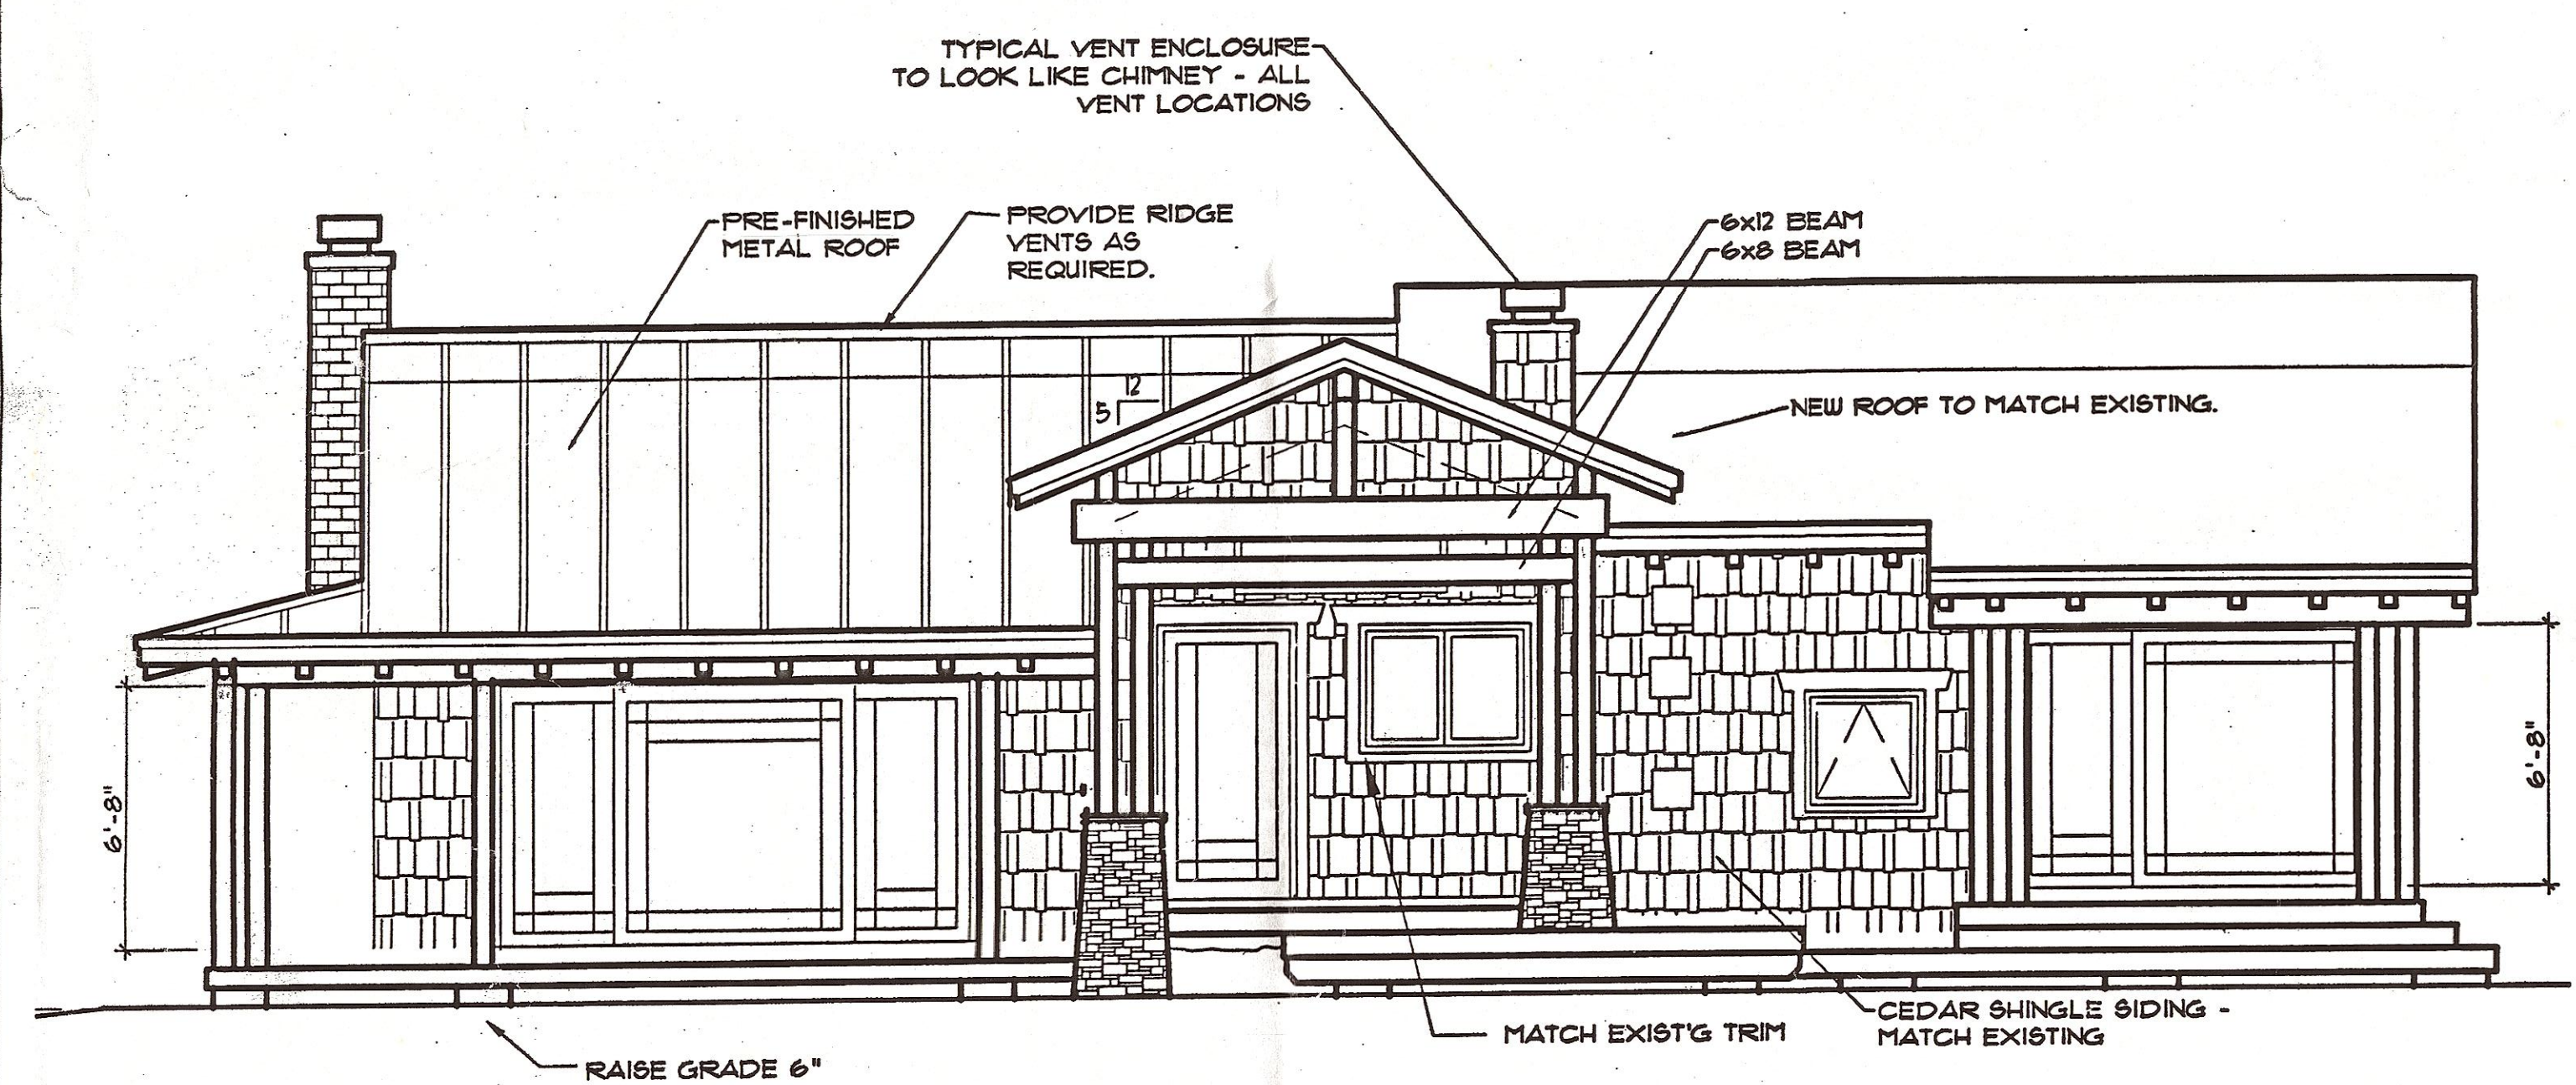

C WEST (REAR) ELEVATION
 SCALE: 1/4" = 1'-0"

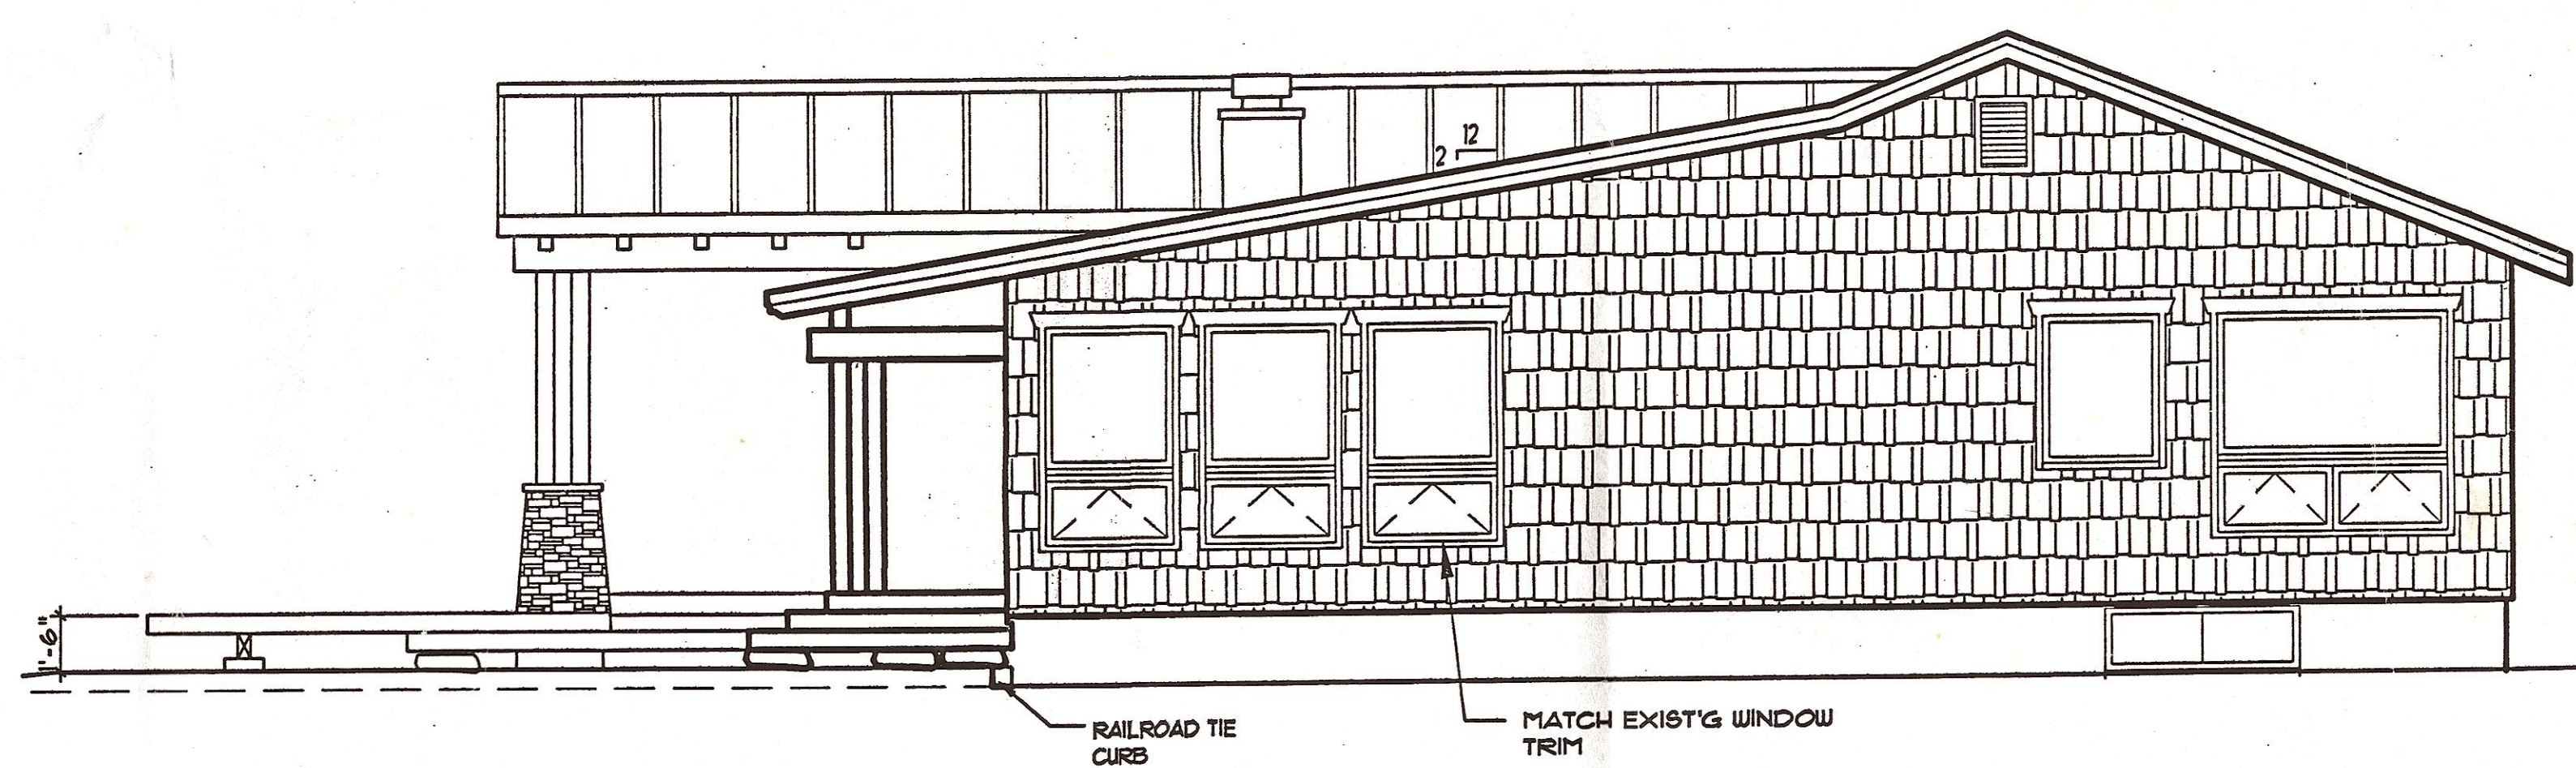

D SOUTH ELEVATION
 SCALE: 1/4" = 1'-0"