




02/24/22

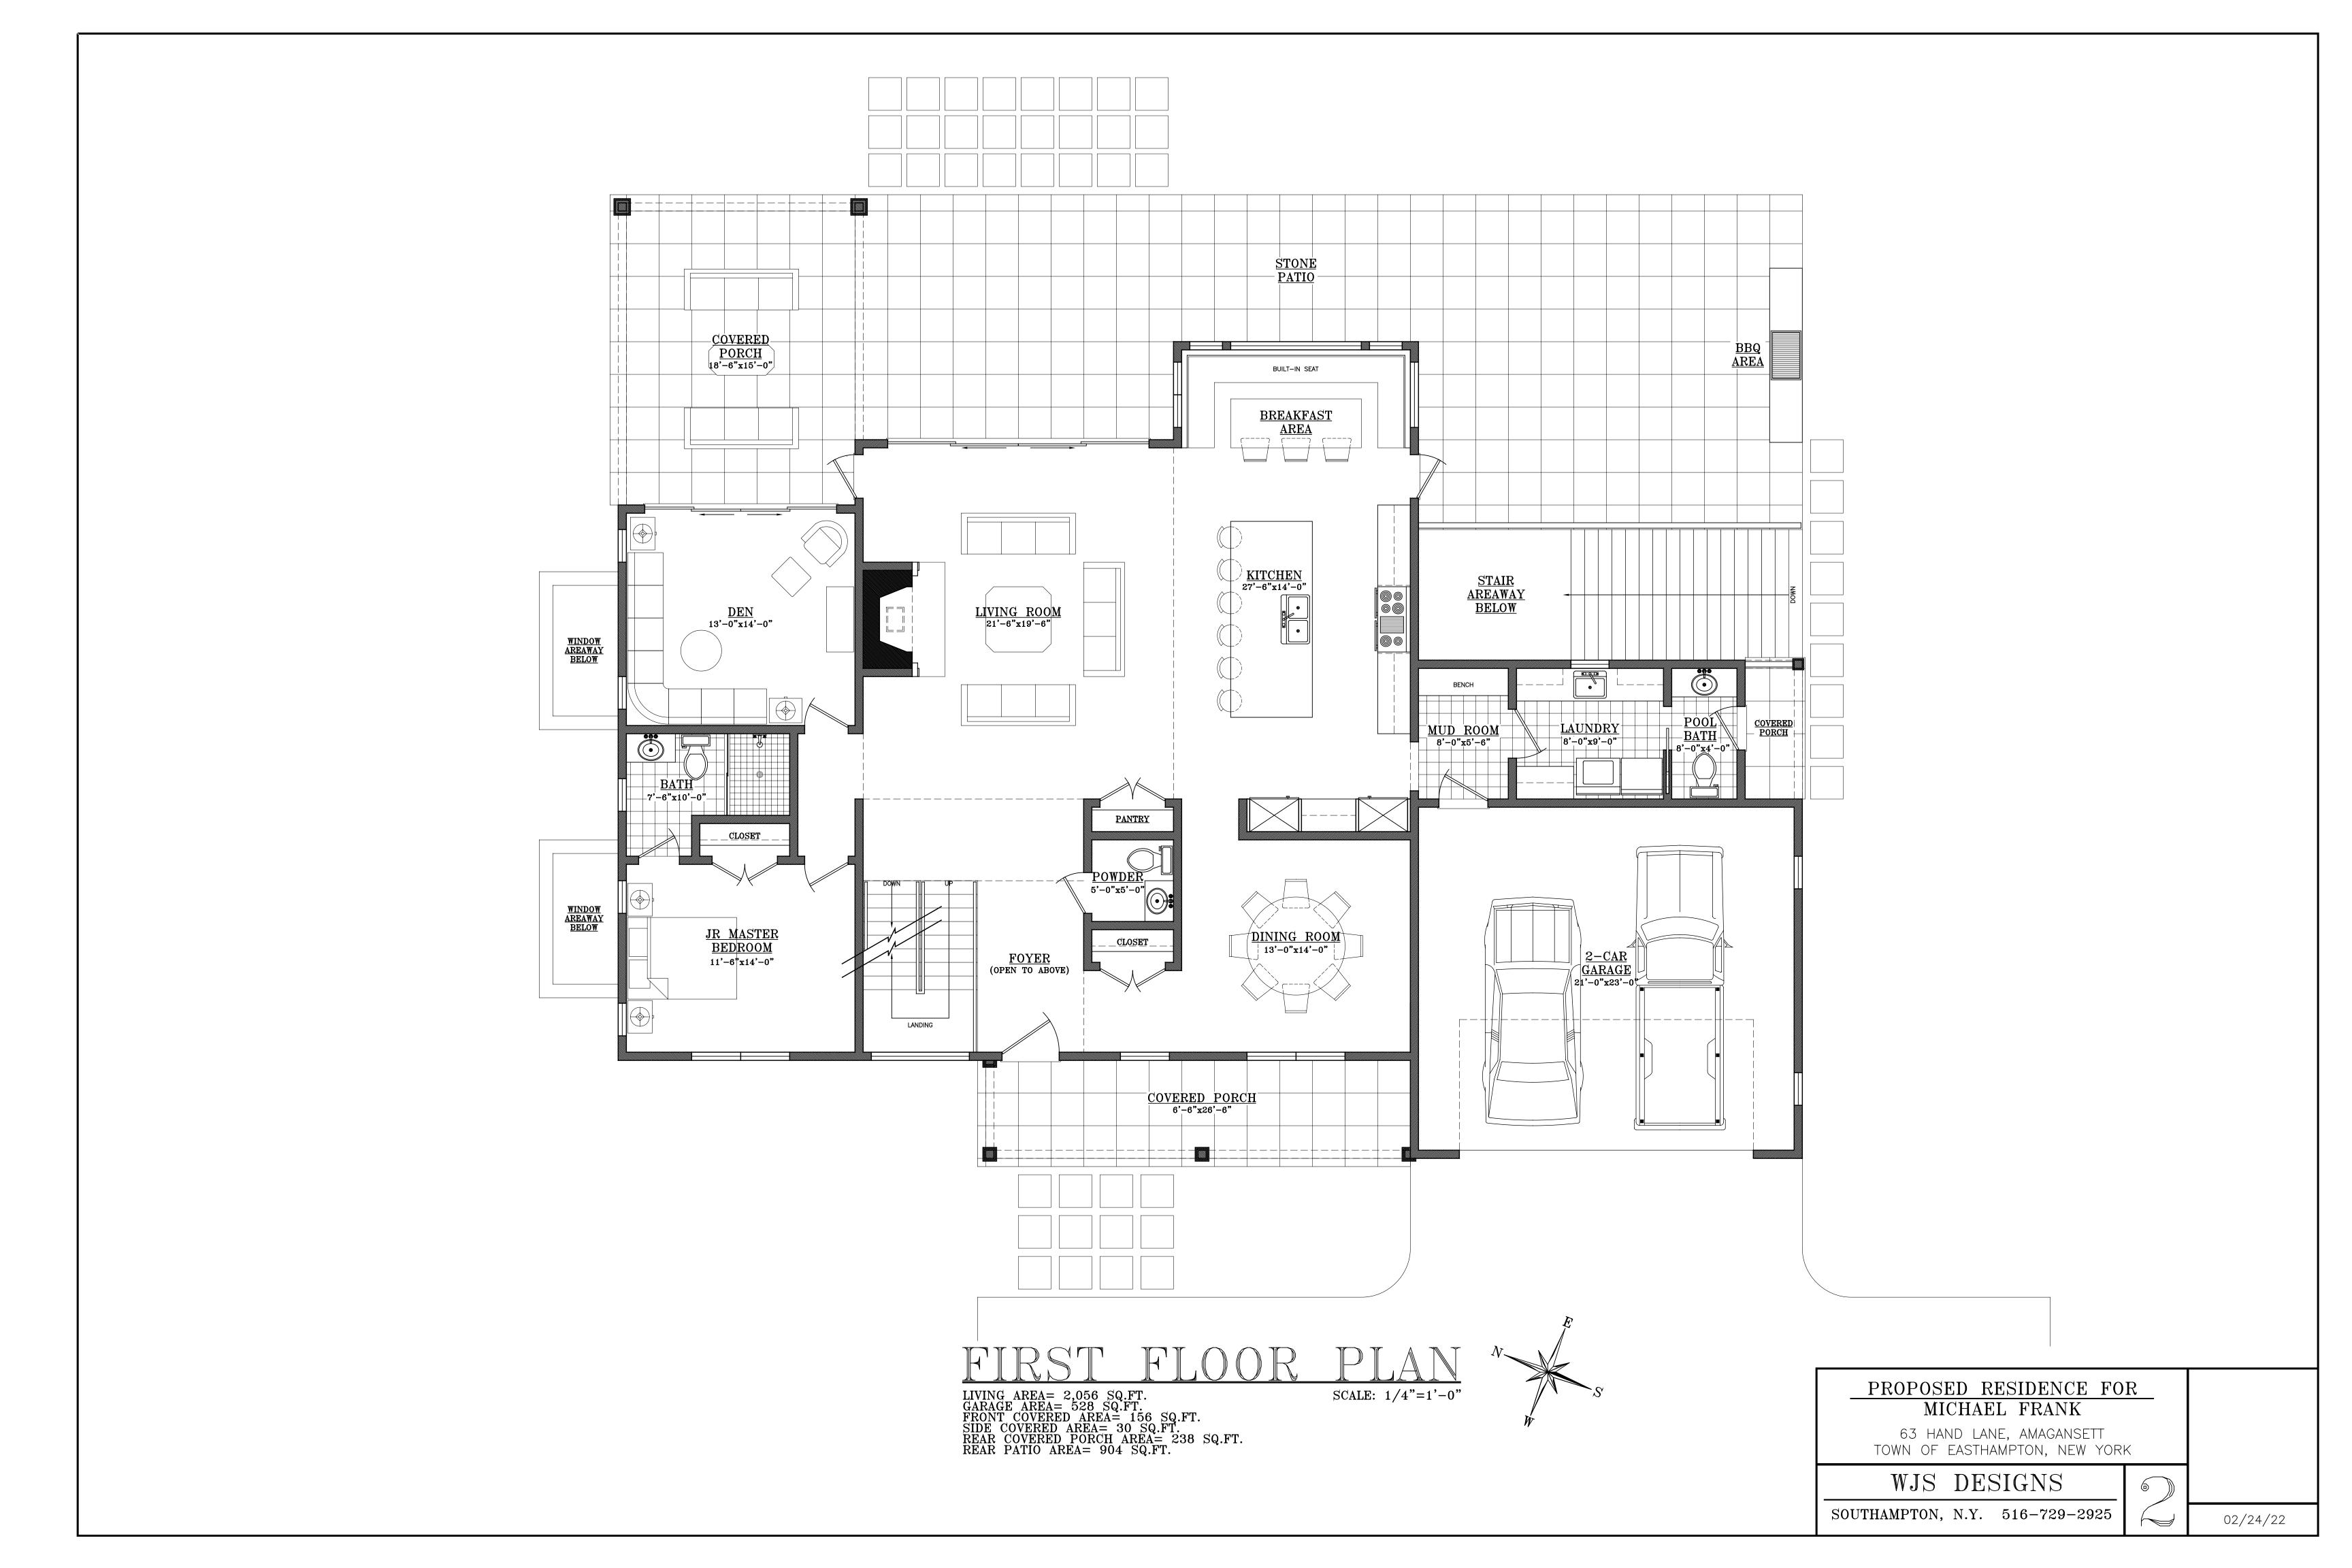

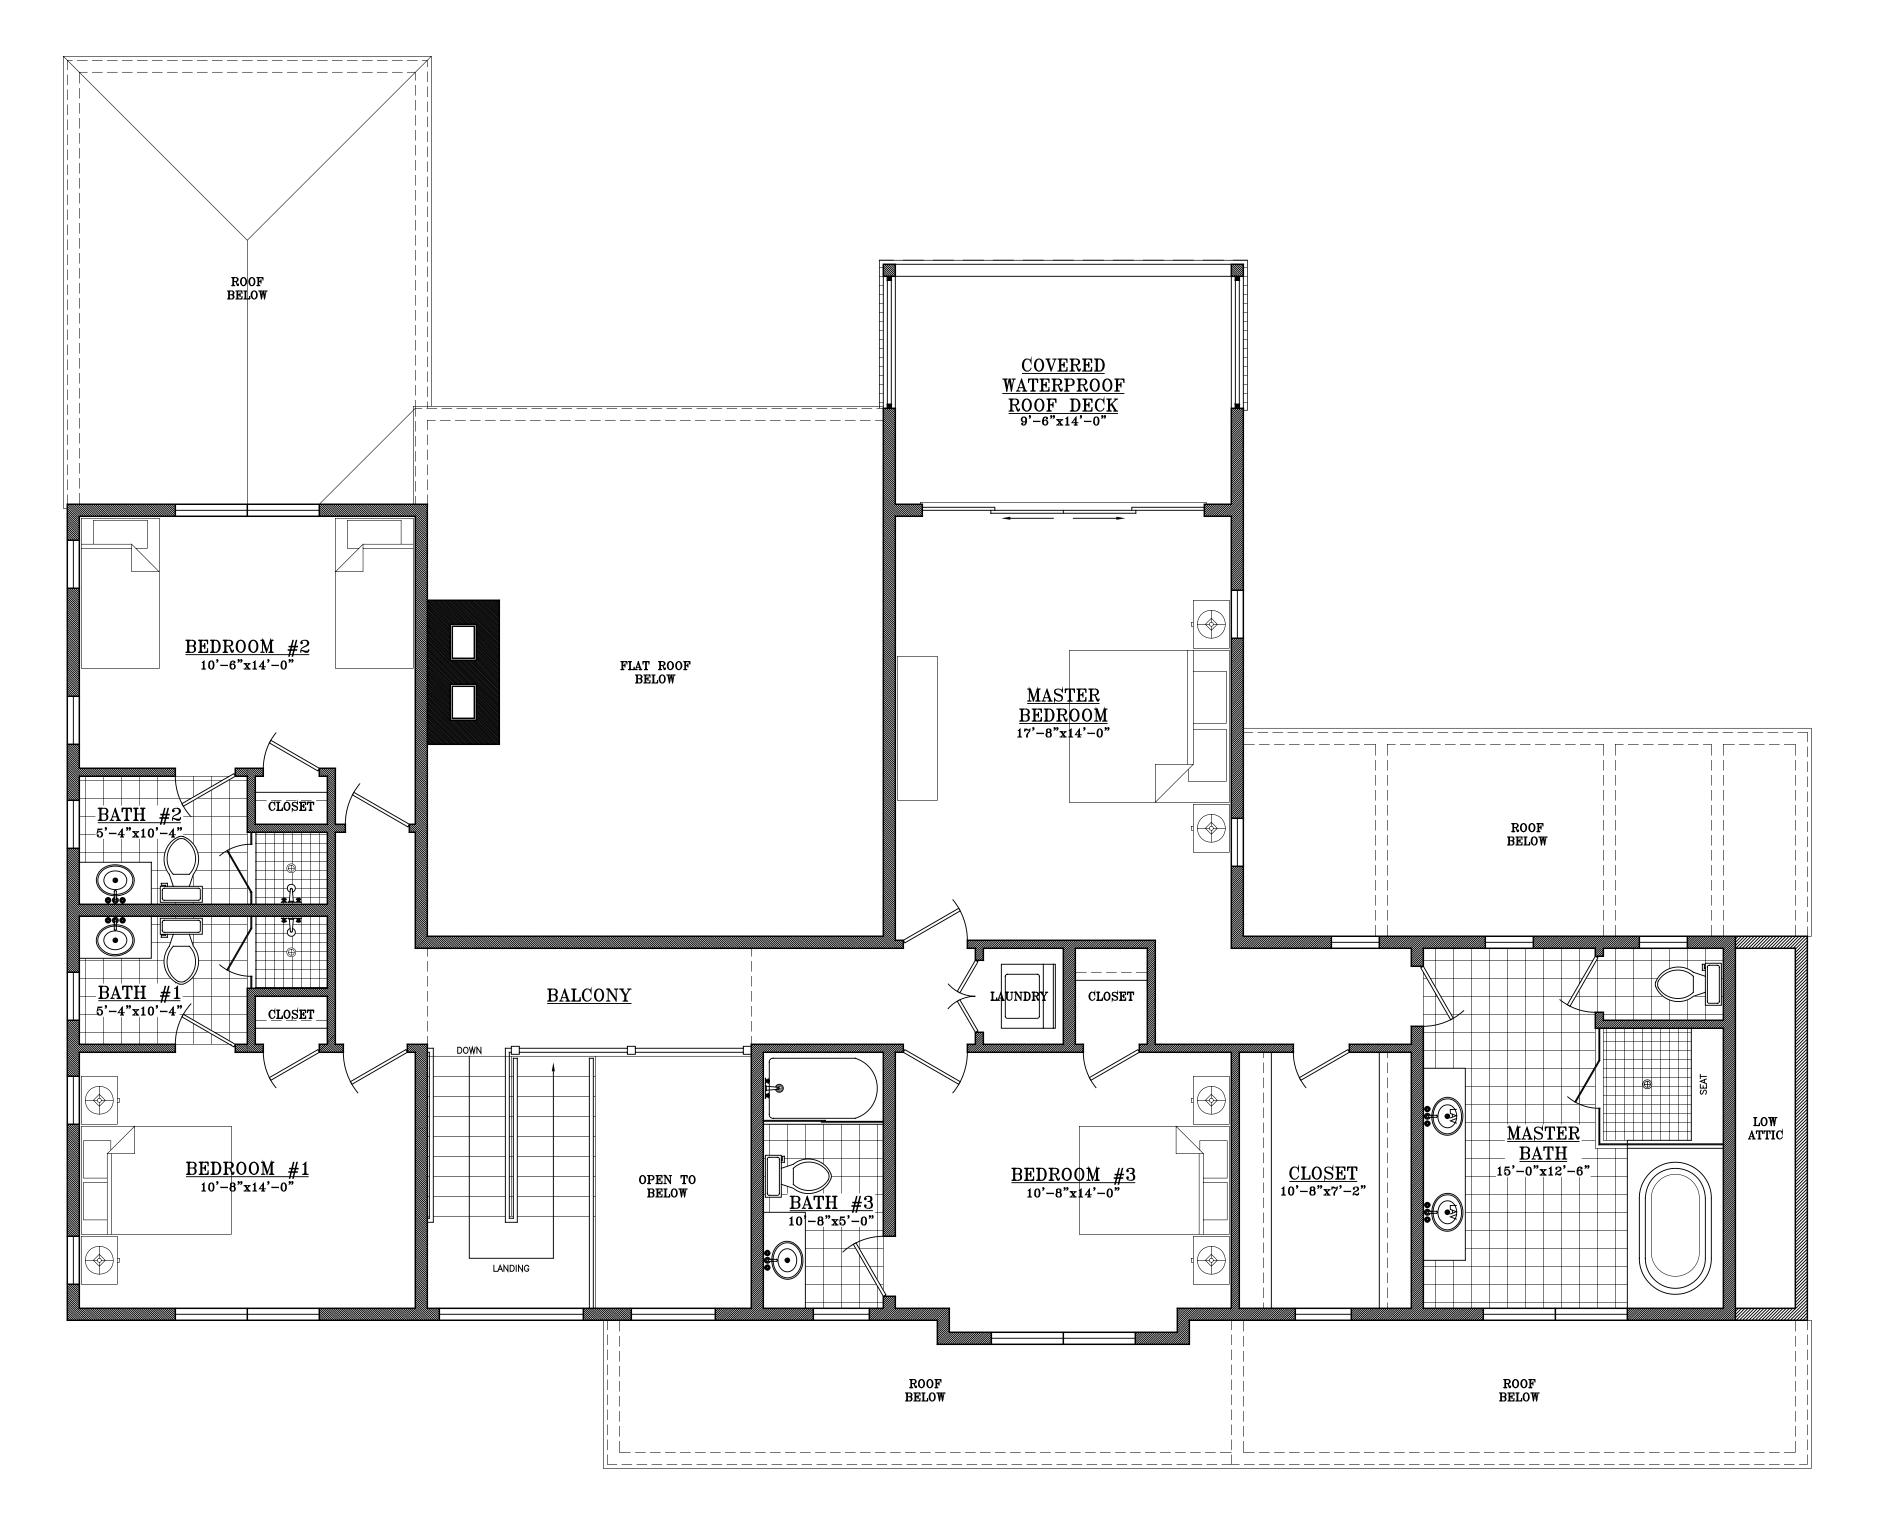


SECOND FLOOR PLANTING AREA = 1,606 SQ.FT.
ROOF DECK AREA = 150 SQ.FT.
SCALE: 1/4"=1'-

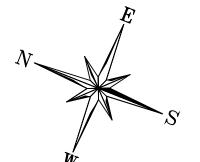

PROPOSED RESIDENCE FOR MICHAEL FRANK

63 HAND LANE, AMAGANSETT TOWN OF EASTHAMPTON, NEW YORK

WJS DESIGNS

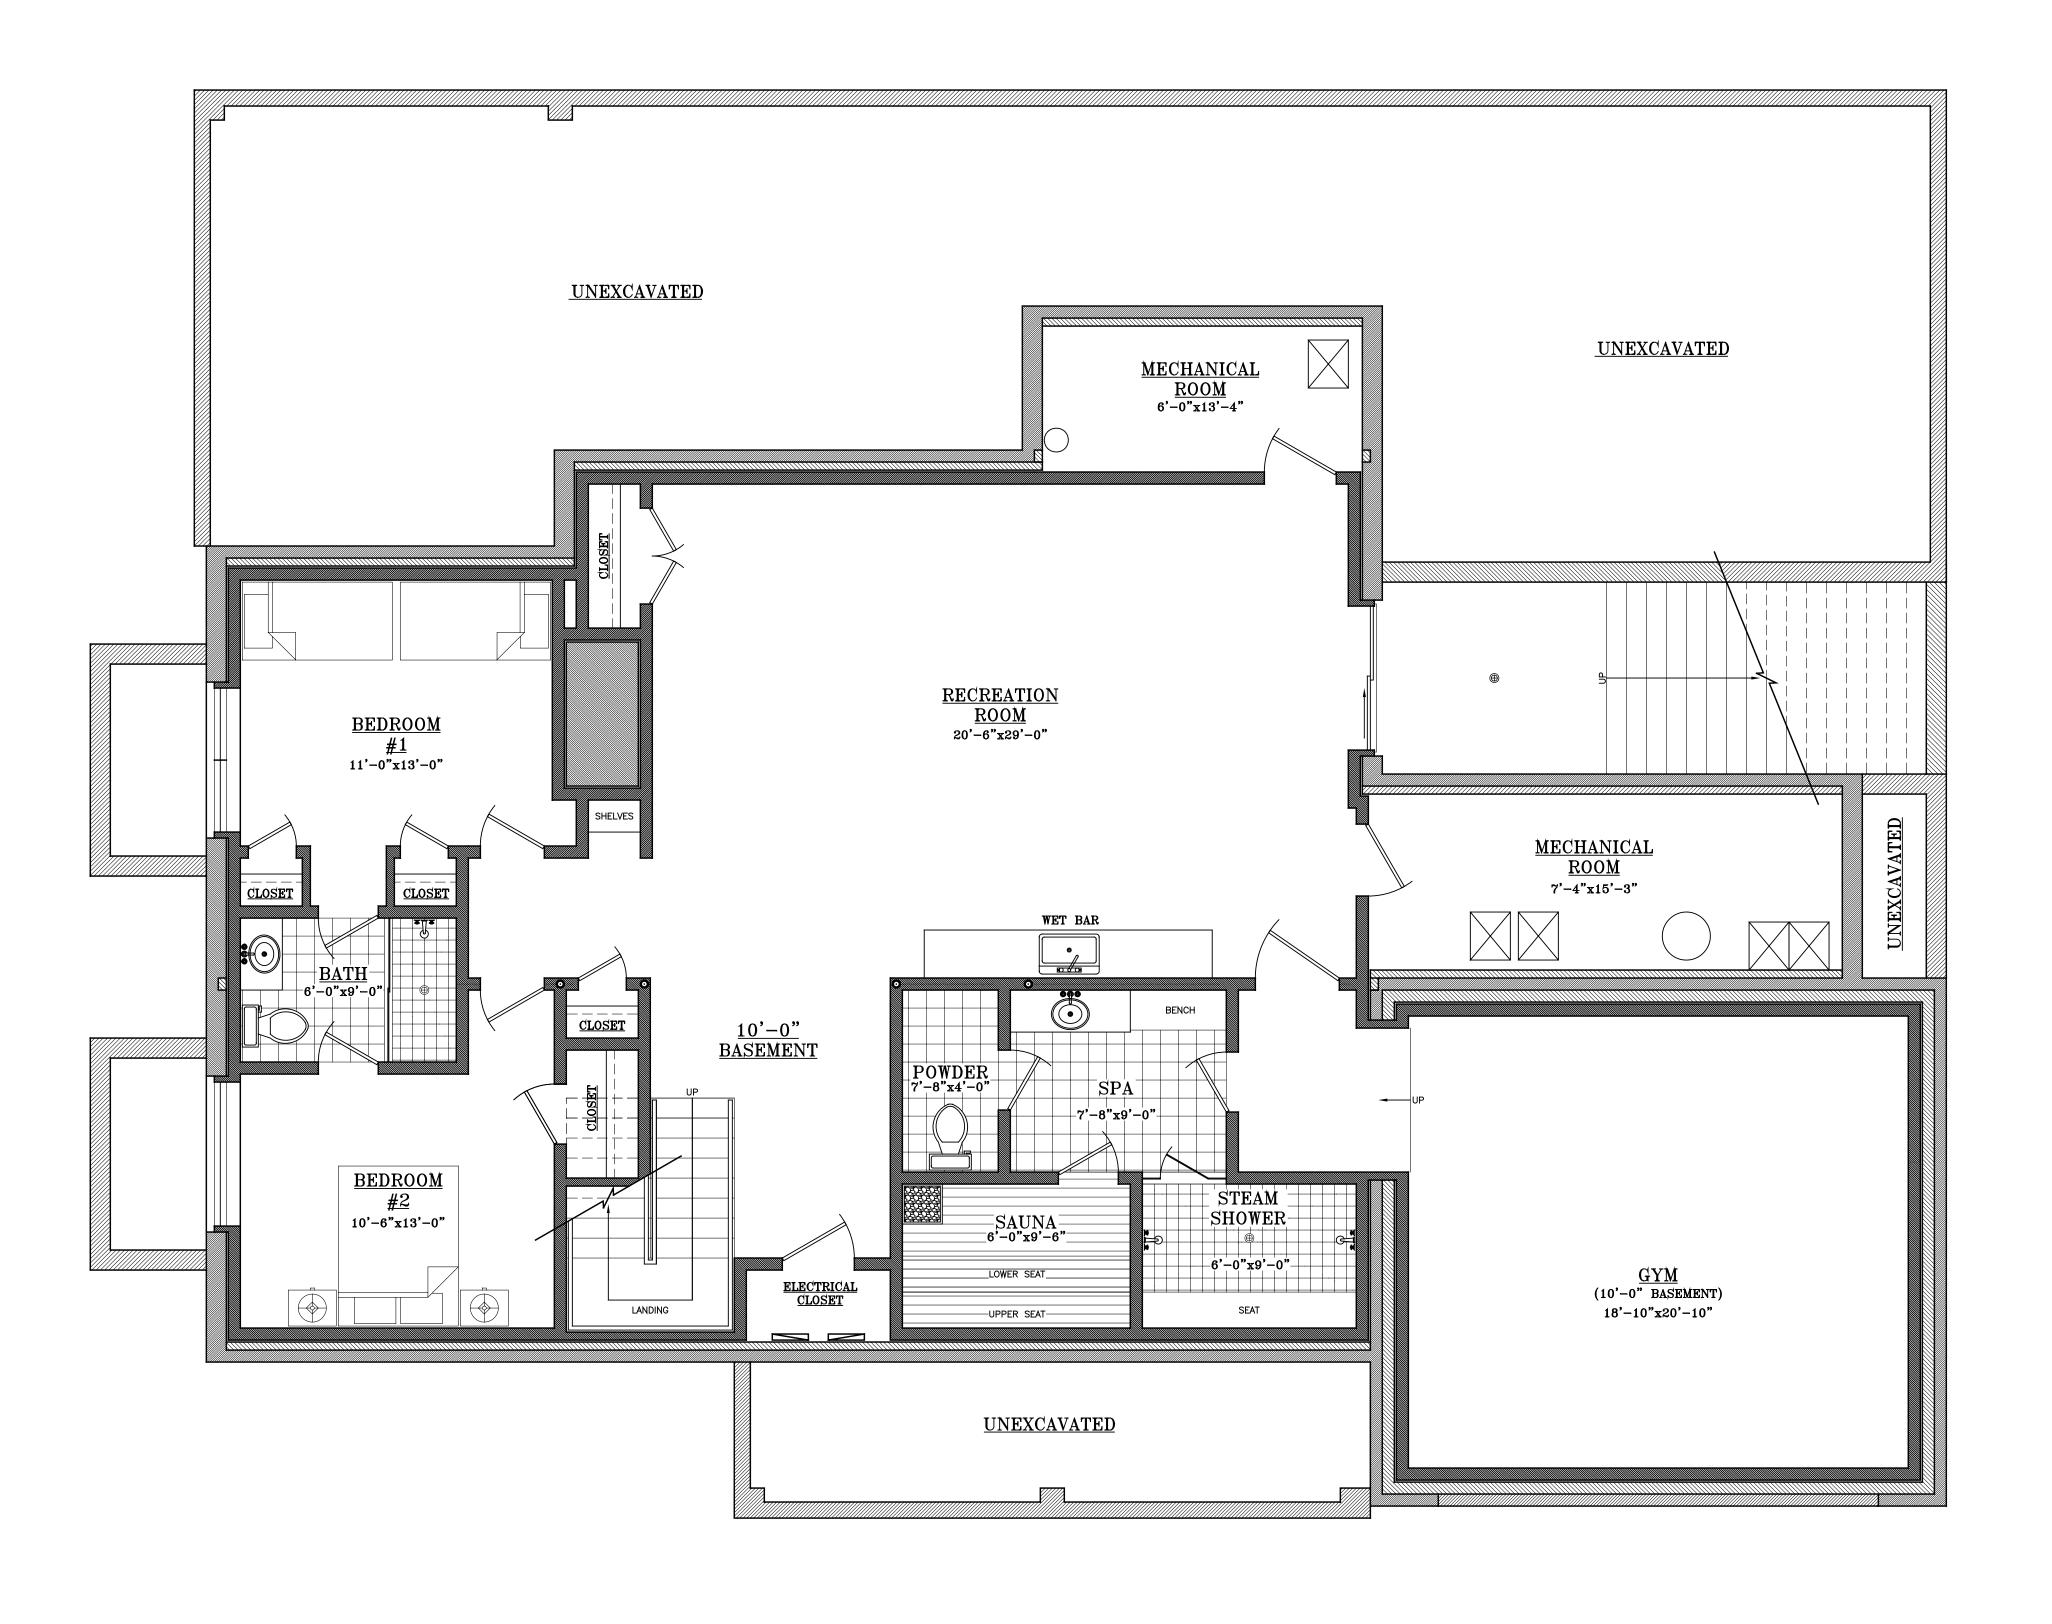



### PROPOSED RESIDENCE FOR MICHAEL FRANK

63 HAND LANE, AMAGANSETT TOWN OF EASTHAMPTON, NEW YORK

WJS DESIGNS



# WEST ELEVATION SCALE: 1/4"=1'-0"



## EAST ELEVATION SCALE: 1/4"=1'-0"

#### PROPOSED RESIDENCE FOR MICHAEL FRANK

63 HAND LANE, AMAGANSETT TOWN OF EASTHAMPTON, NEW YORK

WJS DESIGNS



#### NORTH ELEVATION

SCALE: 1/4"=1'-0"



# SOUTH ELEVATION SCALE: 1/4"=1'-0"

#### PROPOSED RESIDENCE FOR MICHAEL FRANK

63 HAND LANE, AMAGANSETT TOWN OF EASTHAMPTON, NEW YORK

WJS DESIGNS

