




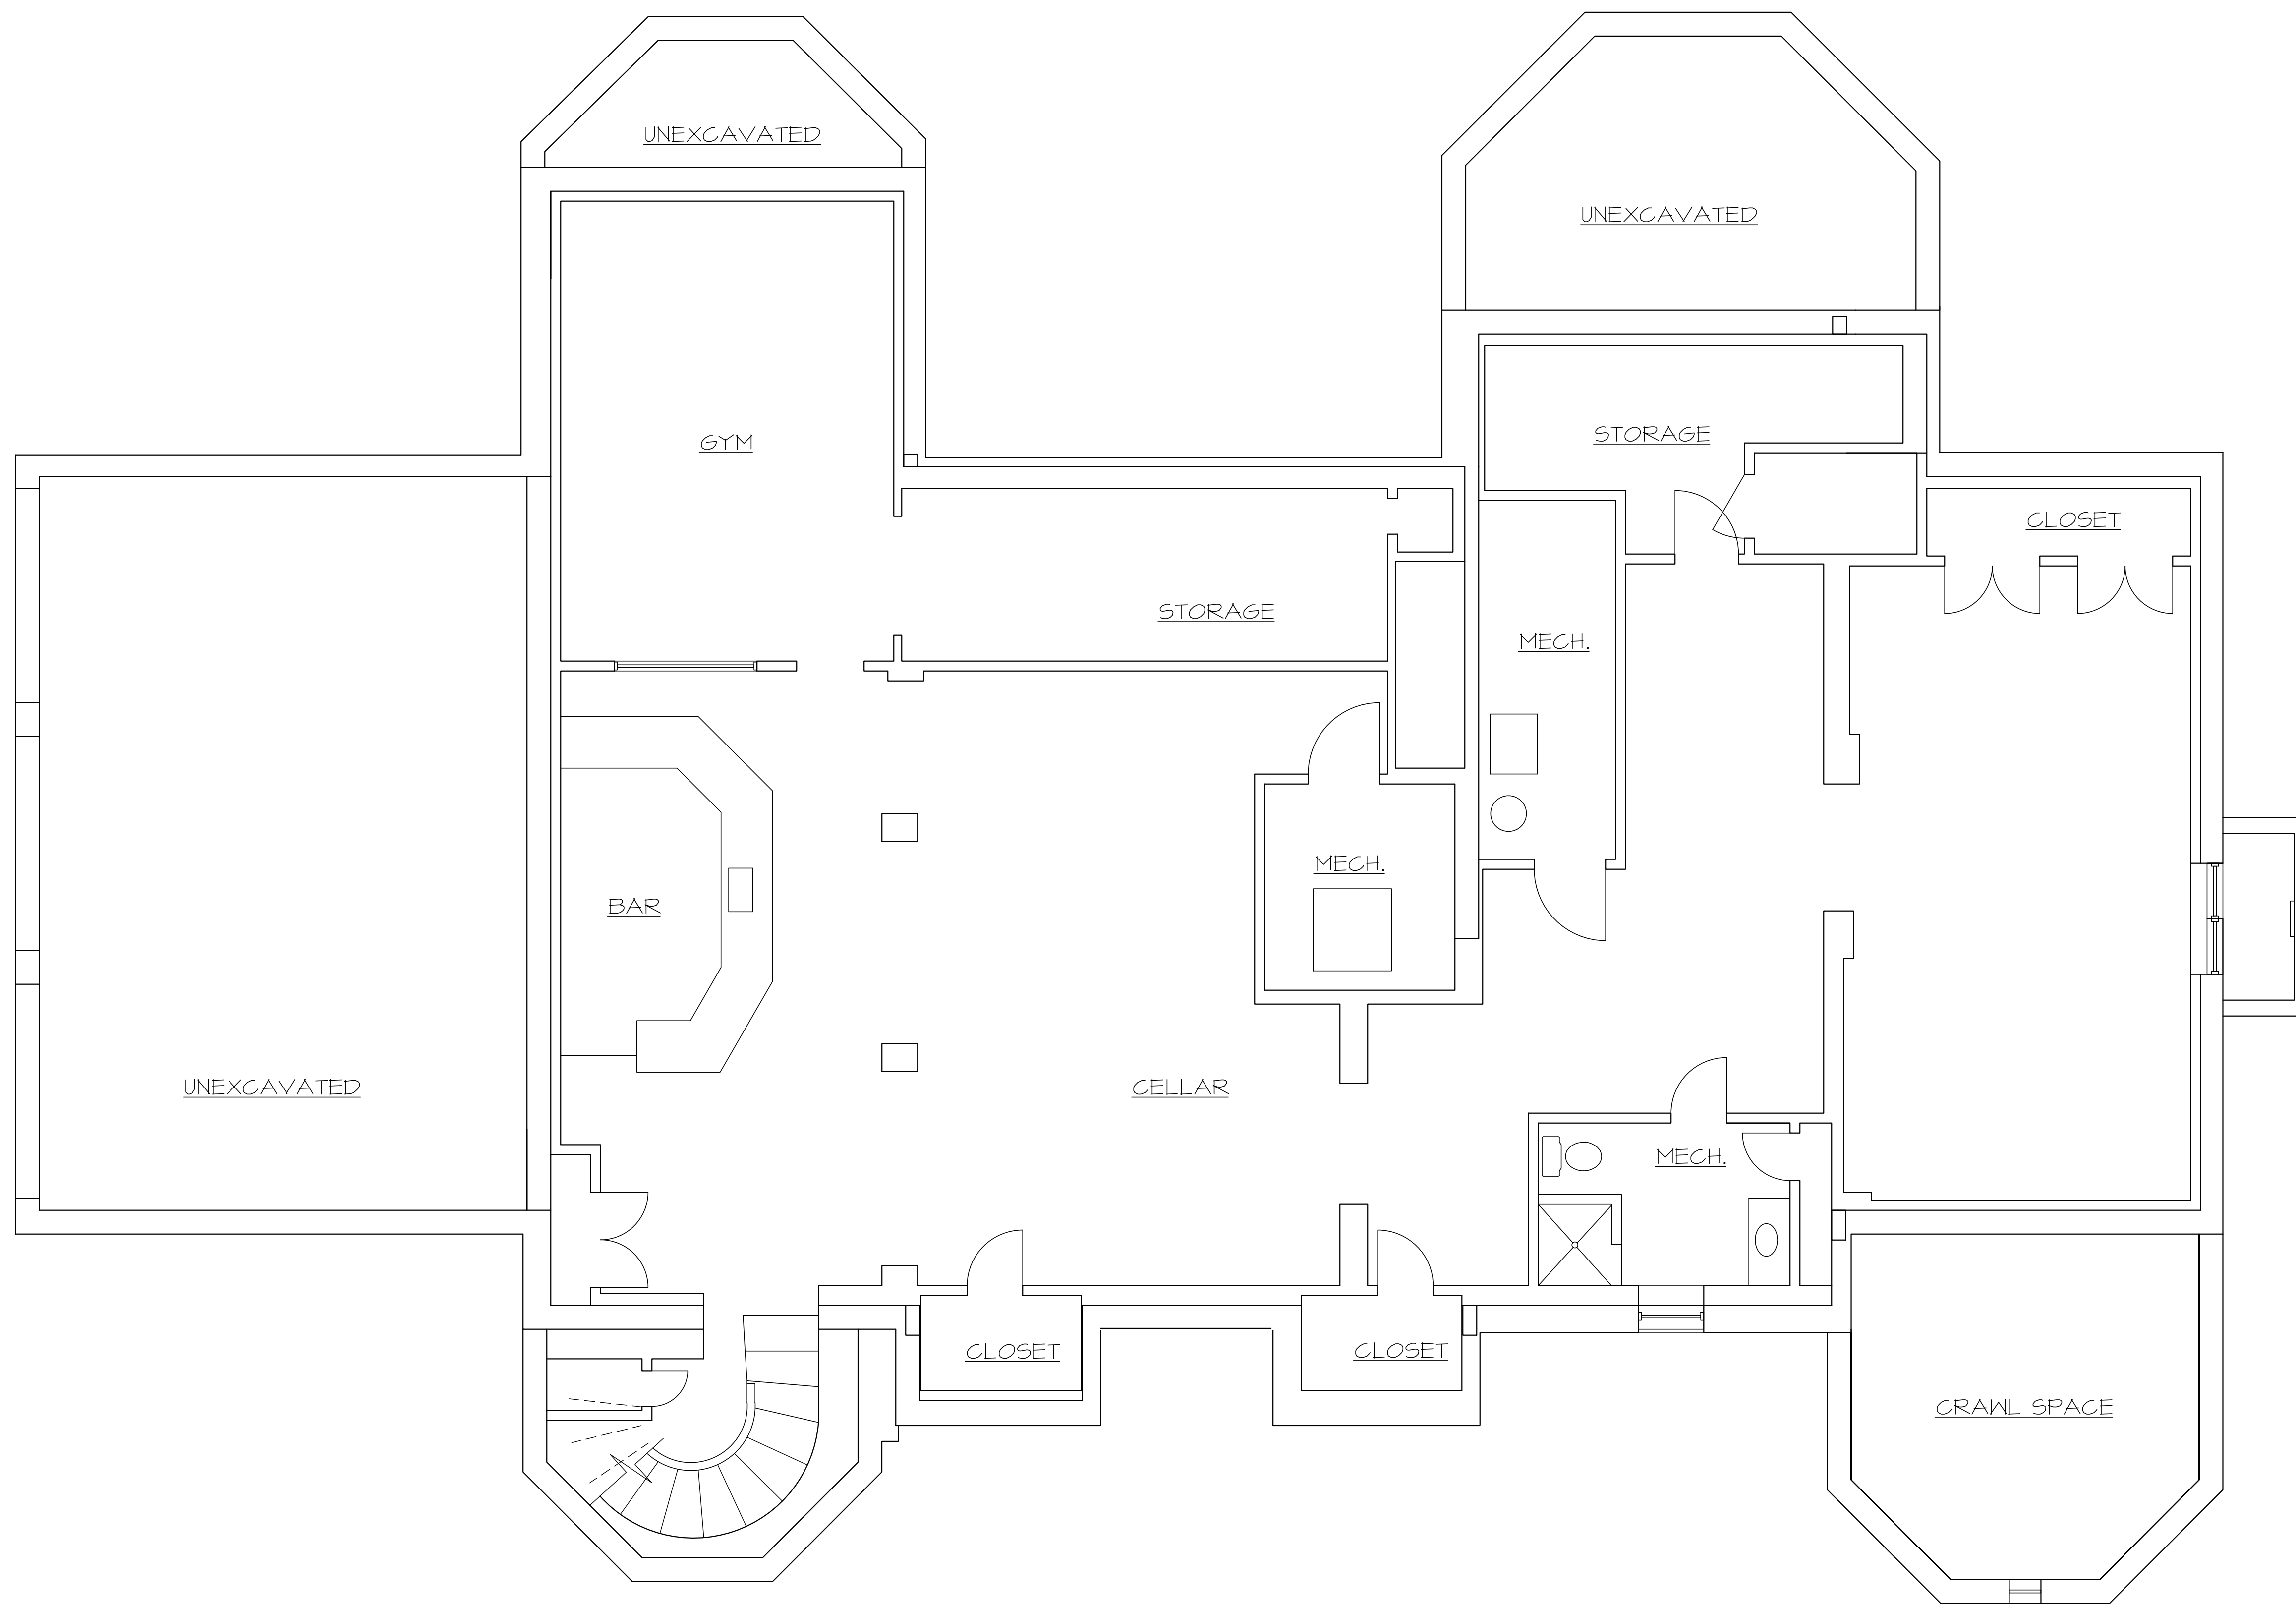

CELLAR/FOUNDATION PLAN

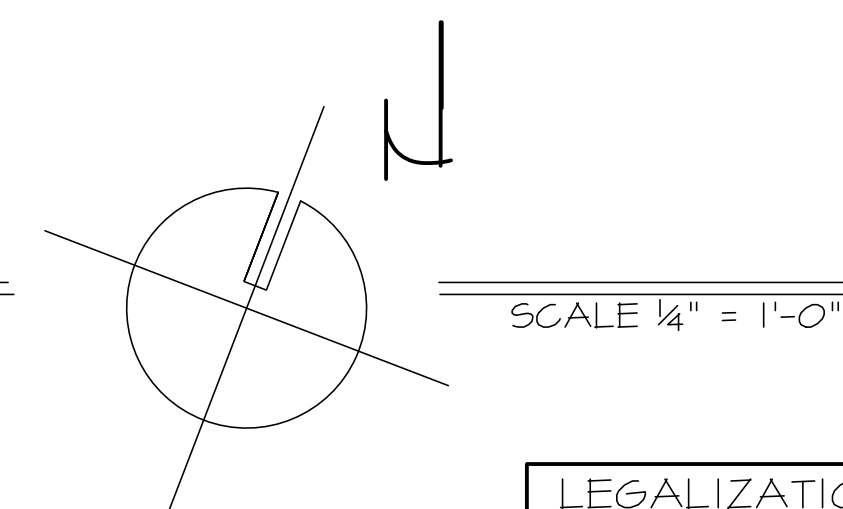


LEGALIZATION OF EXISTING CONDITIONS FOR MRS. ELISE MARTINO 3875 HALLOCK LANE MATTITUCK, N.Y. S.C.T.M. No. 1000-112-01-008.004	Harold E. Gebhard Architect 363 North Wellwood Avenue Lindenhurst, N.Y. 11757 631-226-3708 FAX 226-3088 HEGARCH@YAHOO.COM		date:	03-15-22
			drawn by:	DIANA GOMEZ
			job no:	02022-07-M
			dwg no:	1
FOUNDATION PLAN				

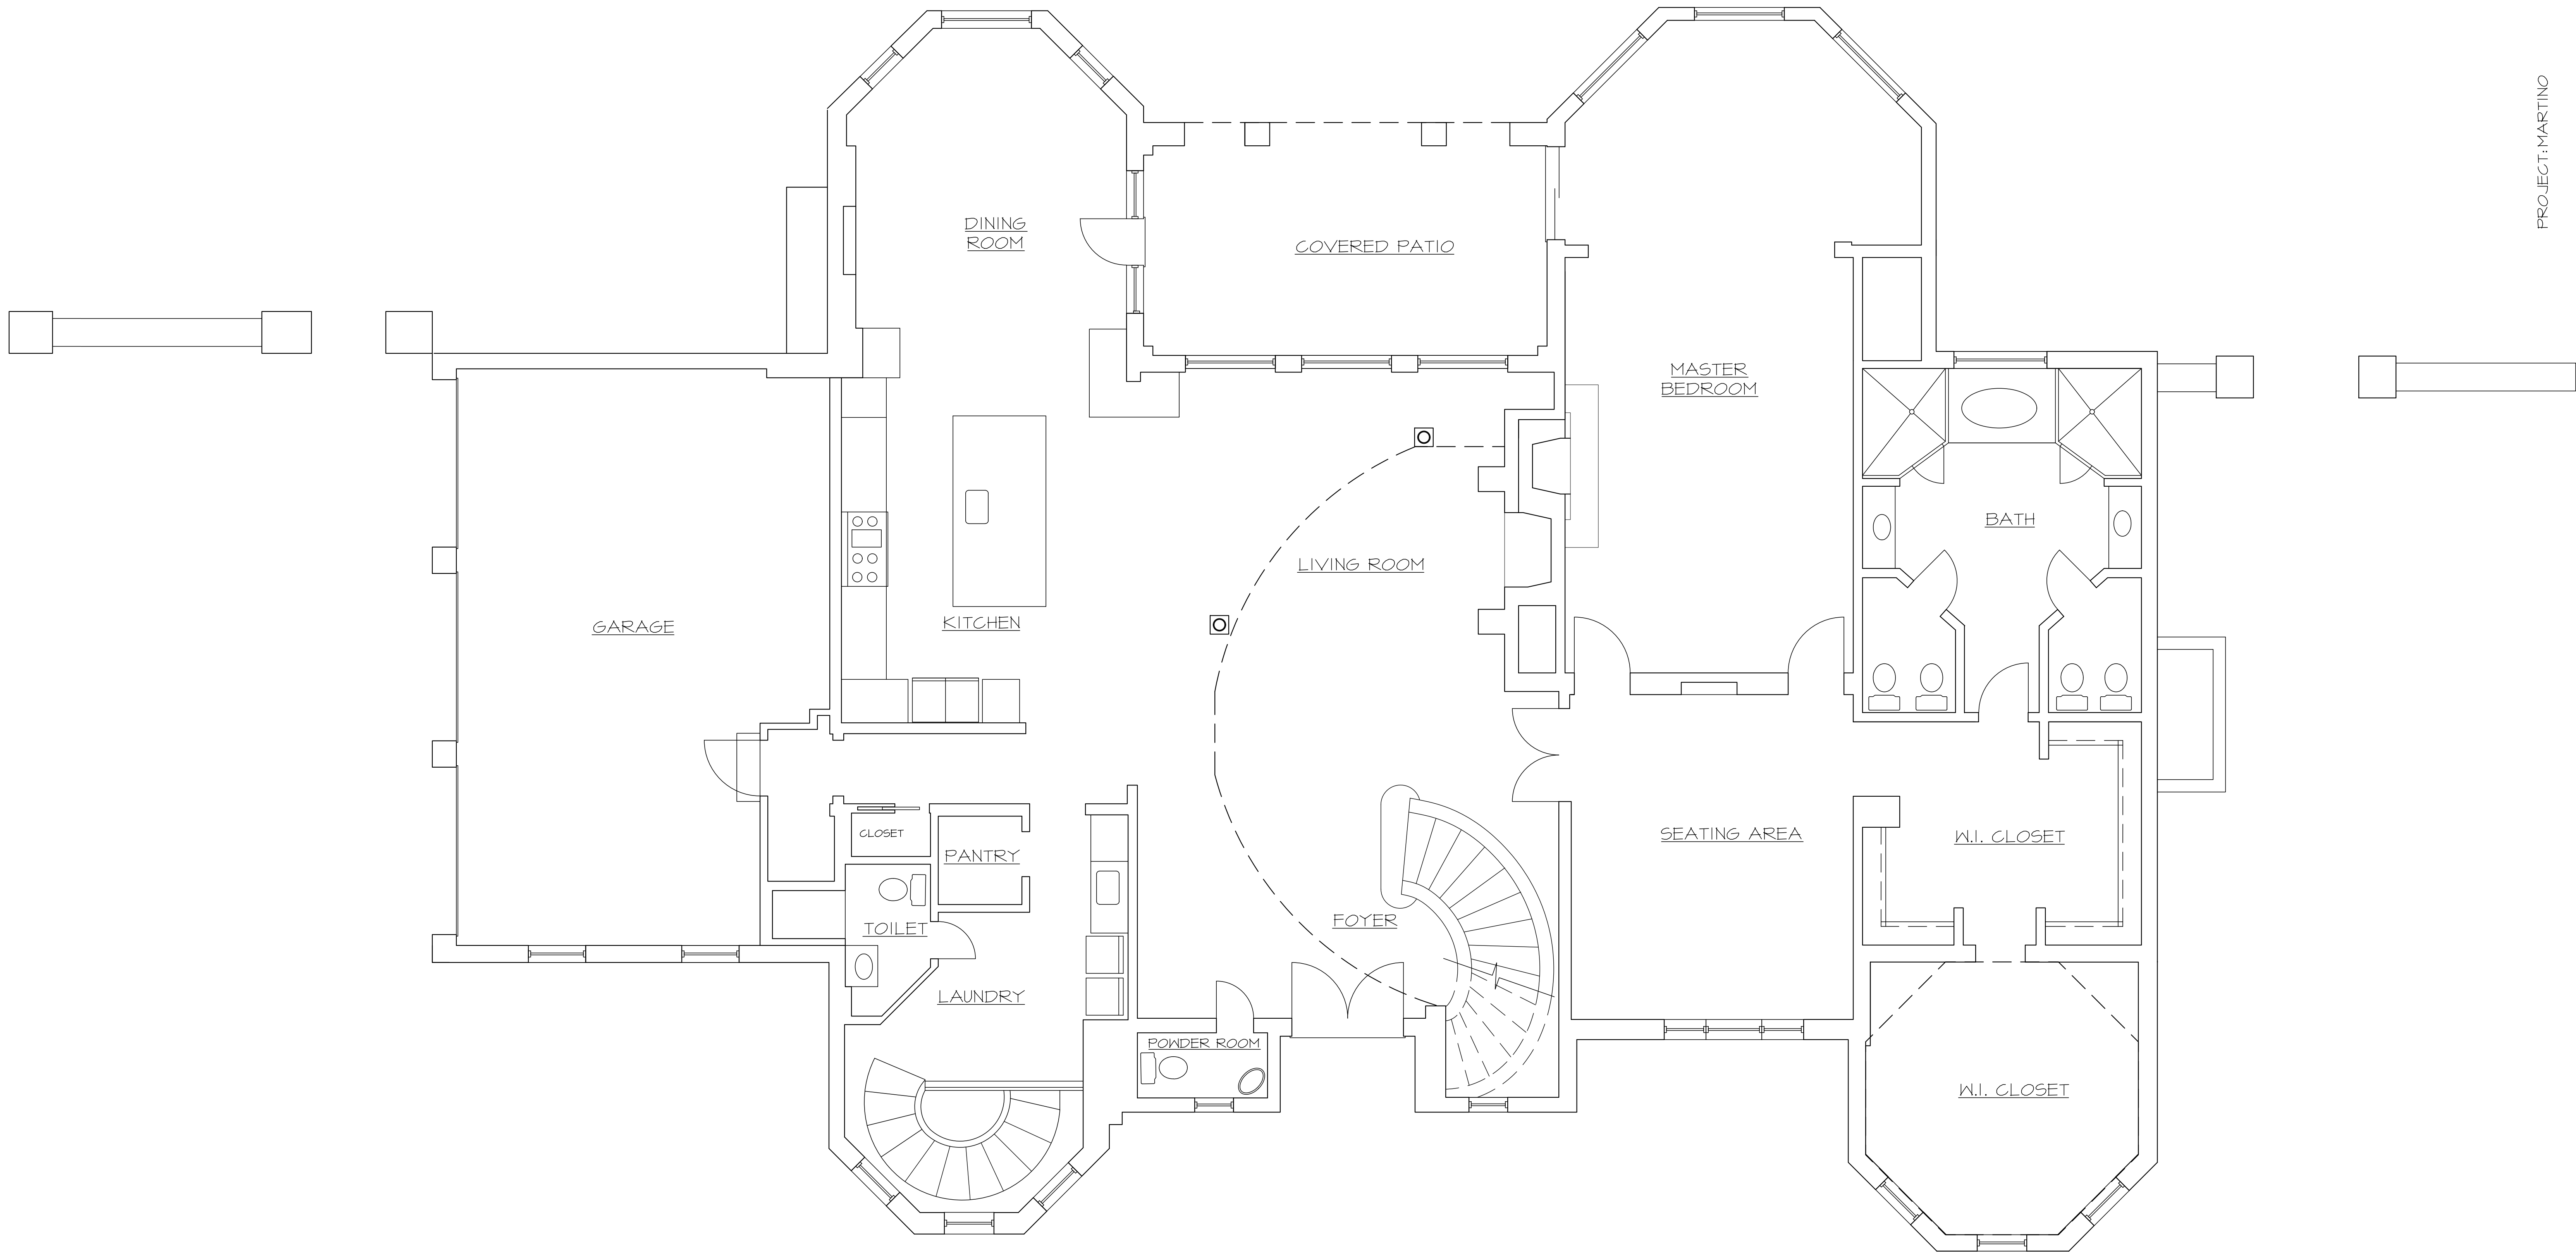


FIRST FLOOR PLAN

4,342.72 S.F.

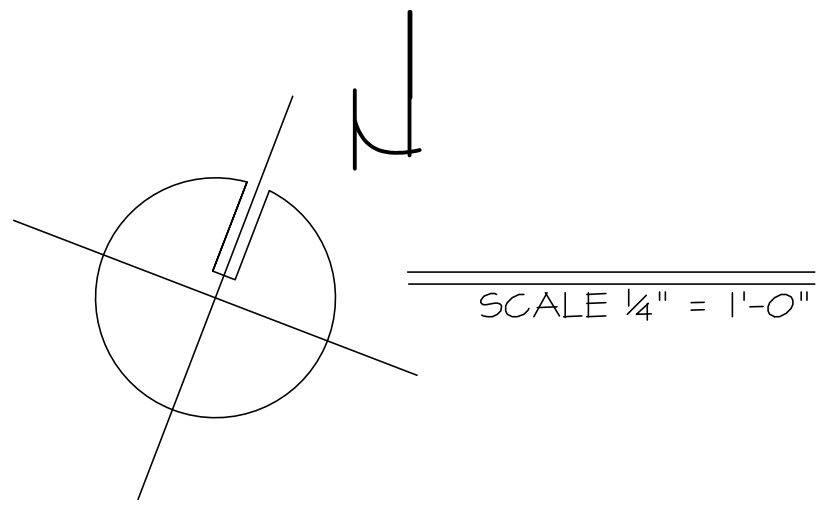


LEGALIZATION OF EXISTING CONDITIONS FOR MRS. ELISE MARTINO 3875 HALLOCK LANE MATTITUCK, N.Y. S.C.T.M. No. 1000-112-01-008.004 FIRST FLOOR PLAN	Harold E. Gebhard Architect 363 North Wellwood Avenue Lindenhurst, N.Y. 11757 631-226-3708 FAX 226-3088 HEGARCH@YAHOO.COM		date:	03-15-22
			drawn by:	DIANA GOMEZ
			job no:	02022-07-M
			dwg no:	2

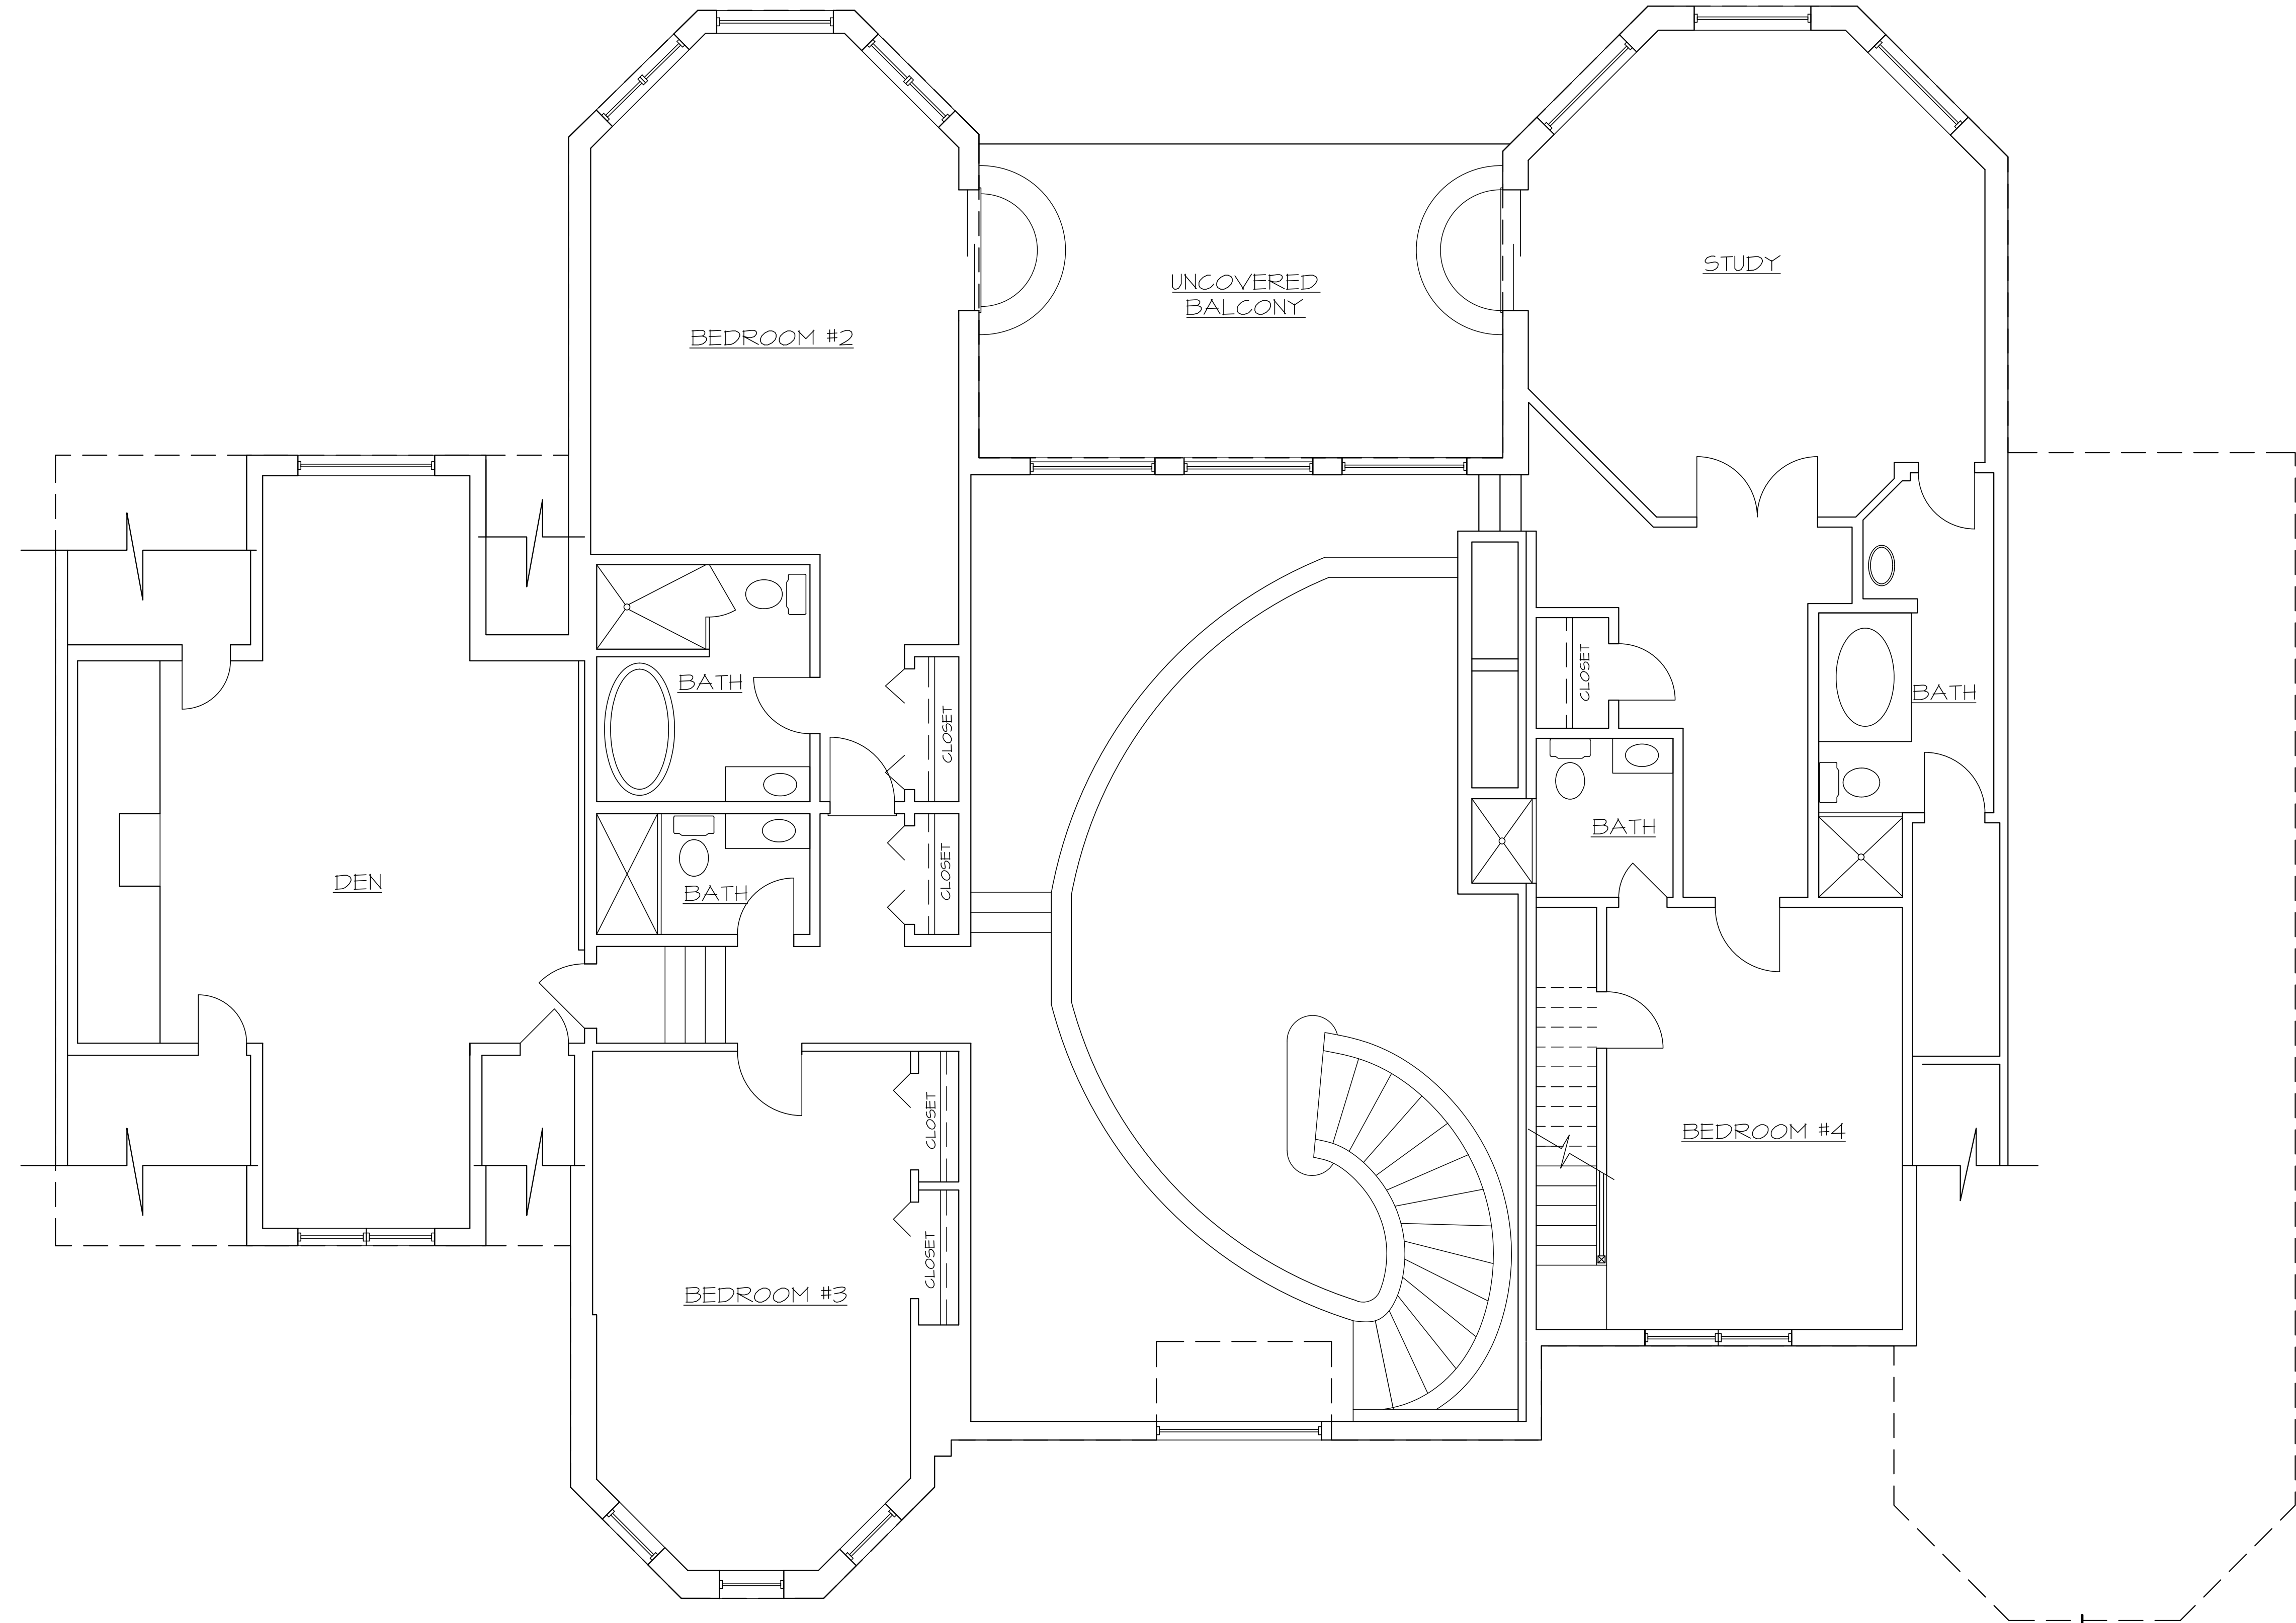

SECOND FLOOR PLAN

3,566.54 S.F.

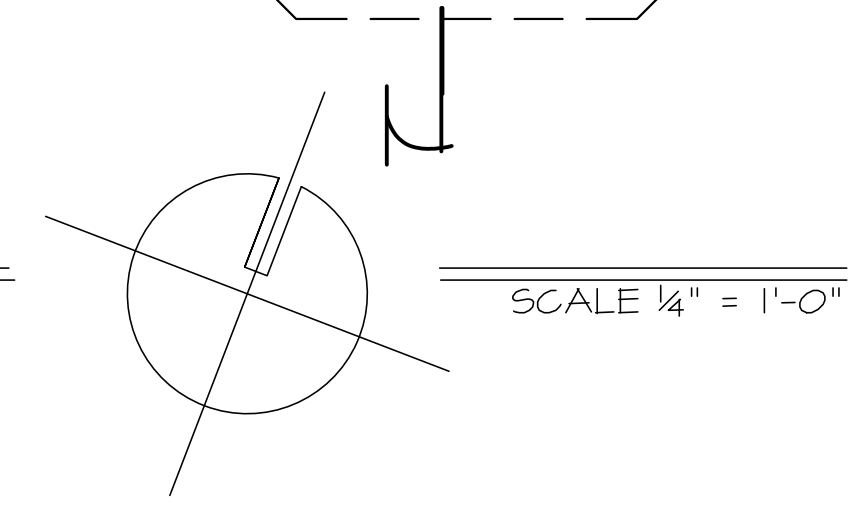


ALL CONDITIONS ARE EXISTING UNLESS OTHERWISE NOTED

LEGALIZATION OF EXISTING
CONDITIONS
FOR
MRS. ELISE MARTINO
3875 HALLOCK LANE
MATTITUCK, N.Y.
S.C.T.M. No. 1000-112-01-008.004

SECOND FLOOR PLAN

Harold E. Gebhard
Architect
363 North Wellwood Avenue
Lindenhurst, N.Y. 11757
631-226-3708
FAX 226-3088
HEGARCH@YAHOO.COM

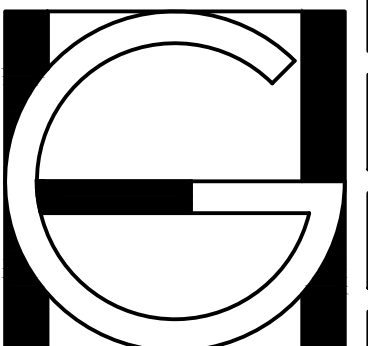

date:	03-15-22
drawn by:	DIANA GOMEZ
job no:	02022-07-M
dwg no:	3