



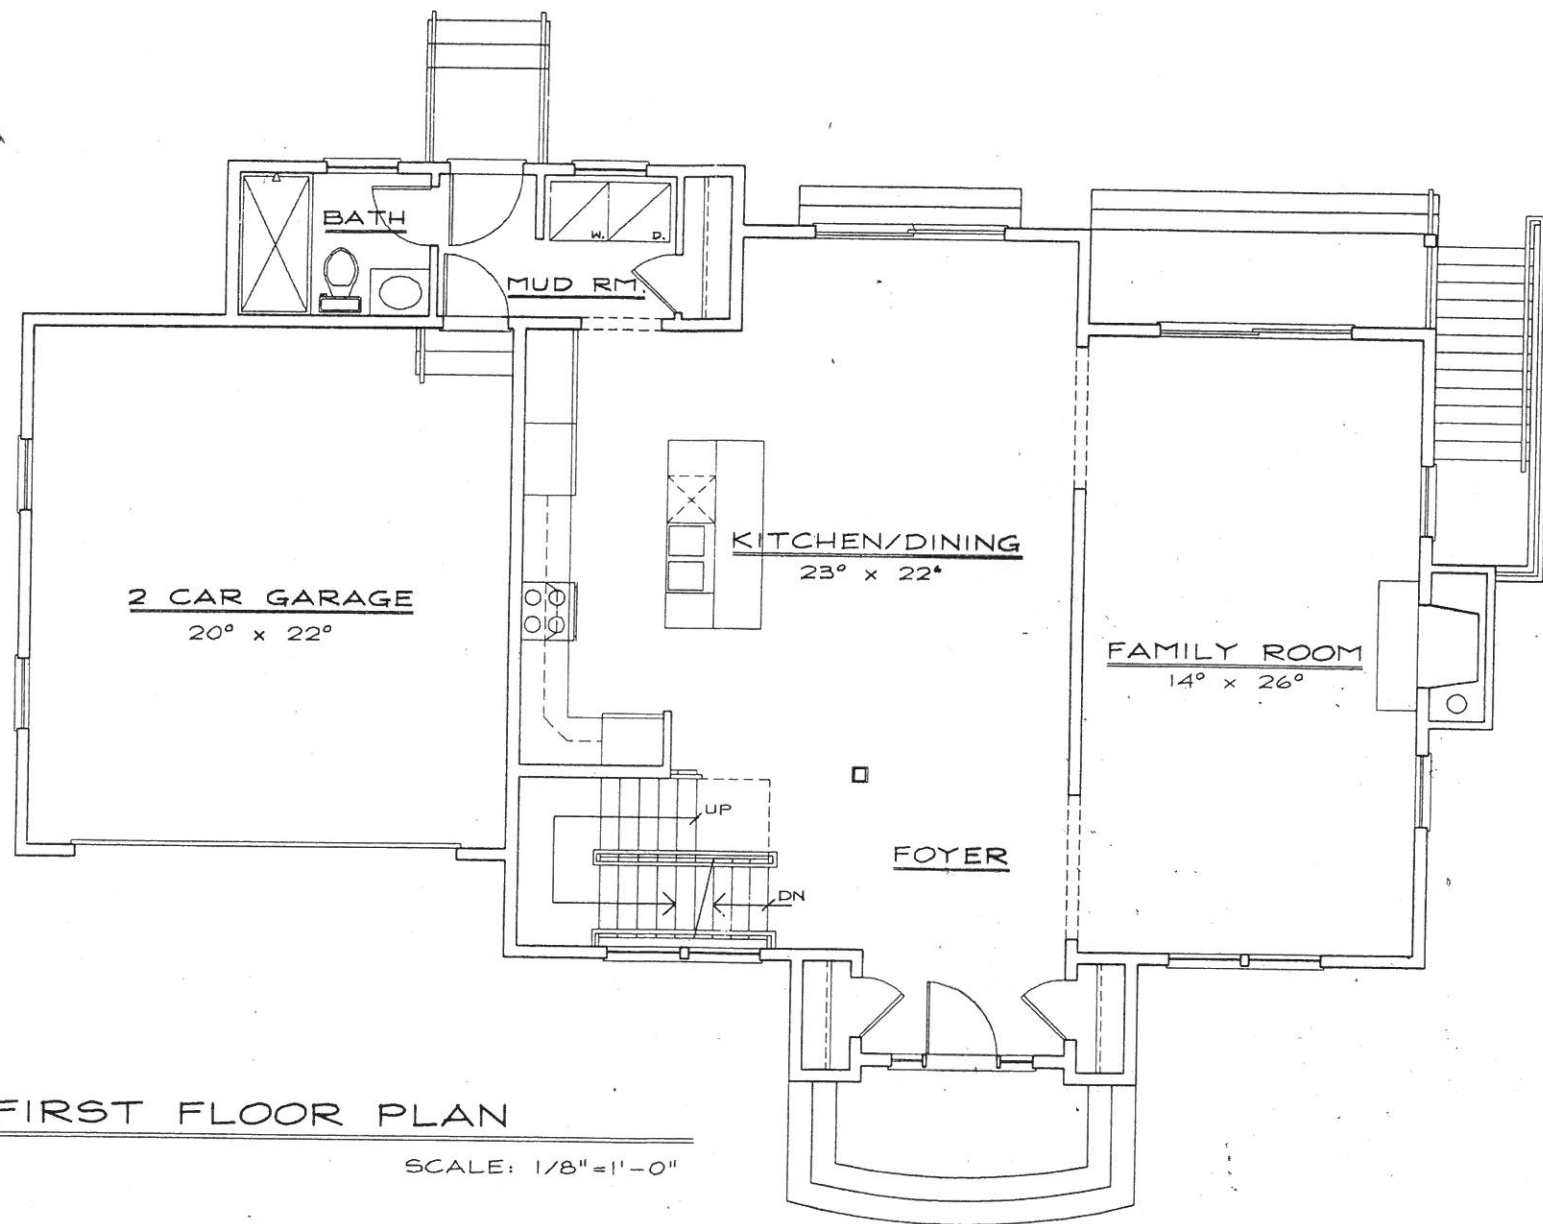

OAKLAND FARMS-QUIOGUE 2767 (2) GAMBREL

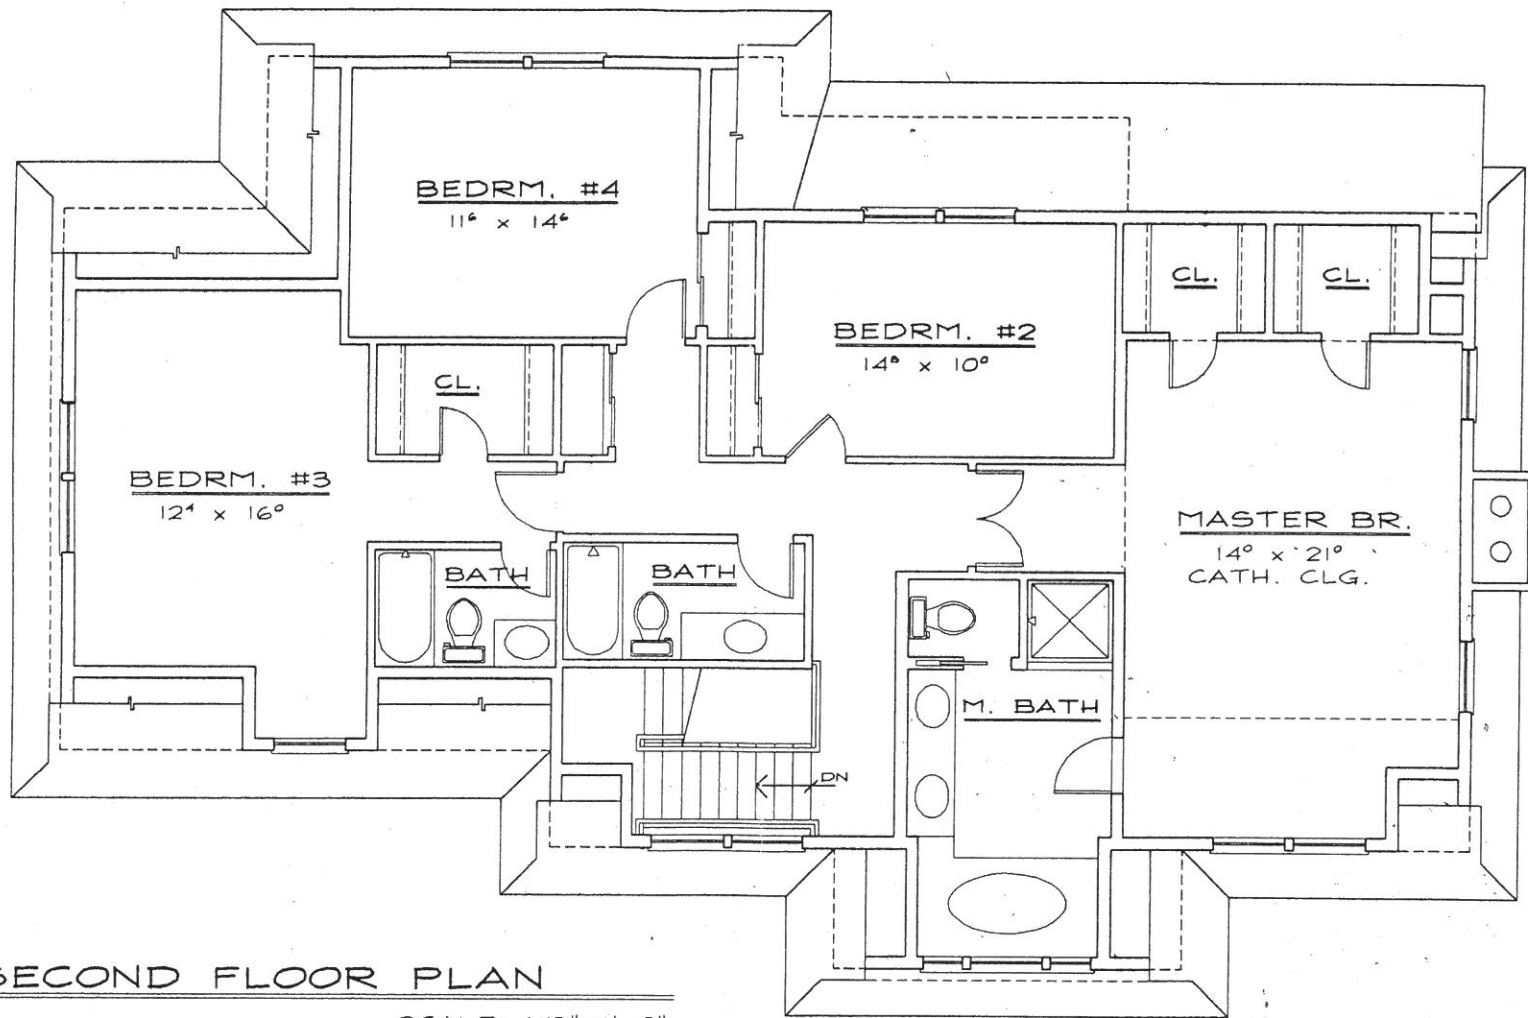

SECOND FLOOR PLAN
SCALE: 1/8" = 1'-0"

OAKLAND FARMS-QUIOGUE 2767 (2) GAMBREL