


© COPYRIGHT NOTICE
THE FOLLOWING DRAWINGS ARE AN INSTRUMENT OF SERVICE AND SHALL REMAIN THE PROPERTY OF THE ARCHITECT. THE CONCEPTS AND DESIGNS CONTAINED HEREIN ARE INTENDED FOR THE SPECIFIED LOCATION AND CLIENT. UNDER NO CIRCUMSTANCES SHOULD THEY BE USED BY ANOTHER PARTY OR IN ANY OTHER LOCATION. ANY CHANGES MADE TO THE PLANS NOT BY BOTTA SFERRAZZA ARCHITECTS, P.C. OR WITHOUT WRITTEN CONSENT OF BOTTA SFERRAZZA ARCHITECTS, P.C. IS IN VIOLATION OF LAW AND STRICTLY PROHIBITED. IF AN ITEM BEARING THE SEAL OF THE ARCHITECT IS ALTERED, THE ARCHITECT SHALL AFFIX TO HIS ITEM THE SEAL AND THE NOTATION "ALTERED BY" FOLLOWED BY HIS SIGNATURE AND THE DATE OF SUCH ALTERATION, AND A SPECIFIC DESCRIPTION OF THE ALTERATION.

NOTE
ALL CONSTRUCTION TO CONFORM WITH ALL APPLICABLE PROVISIONS OF THE CODE OF THE TOWN OF SOUTHAMPTON, THE 2018 I.C.C., THE 2020 BUILDING CODES OF N.Y.S., THE 2020 N.Y.S. ENERGY CONSERVATION CONSTRUCTION CODE, AND ALL OTHER LAWS GOVERNING BUILDING CONSTRUCTION AND SAFETY.

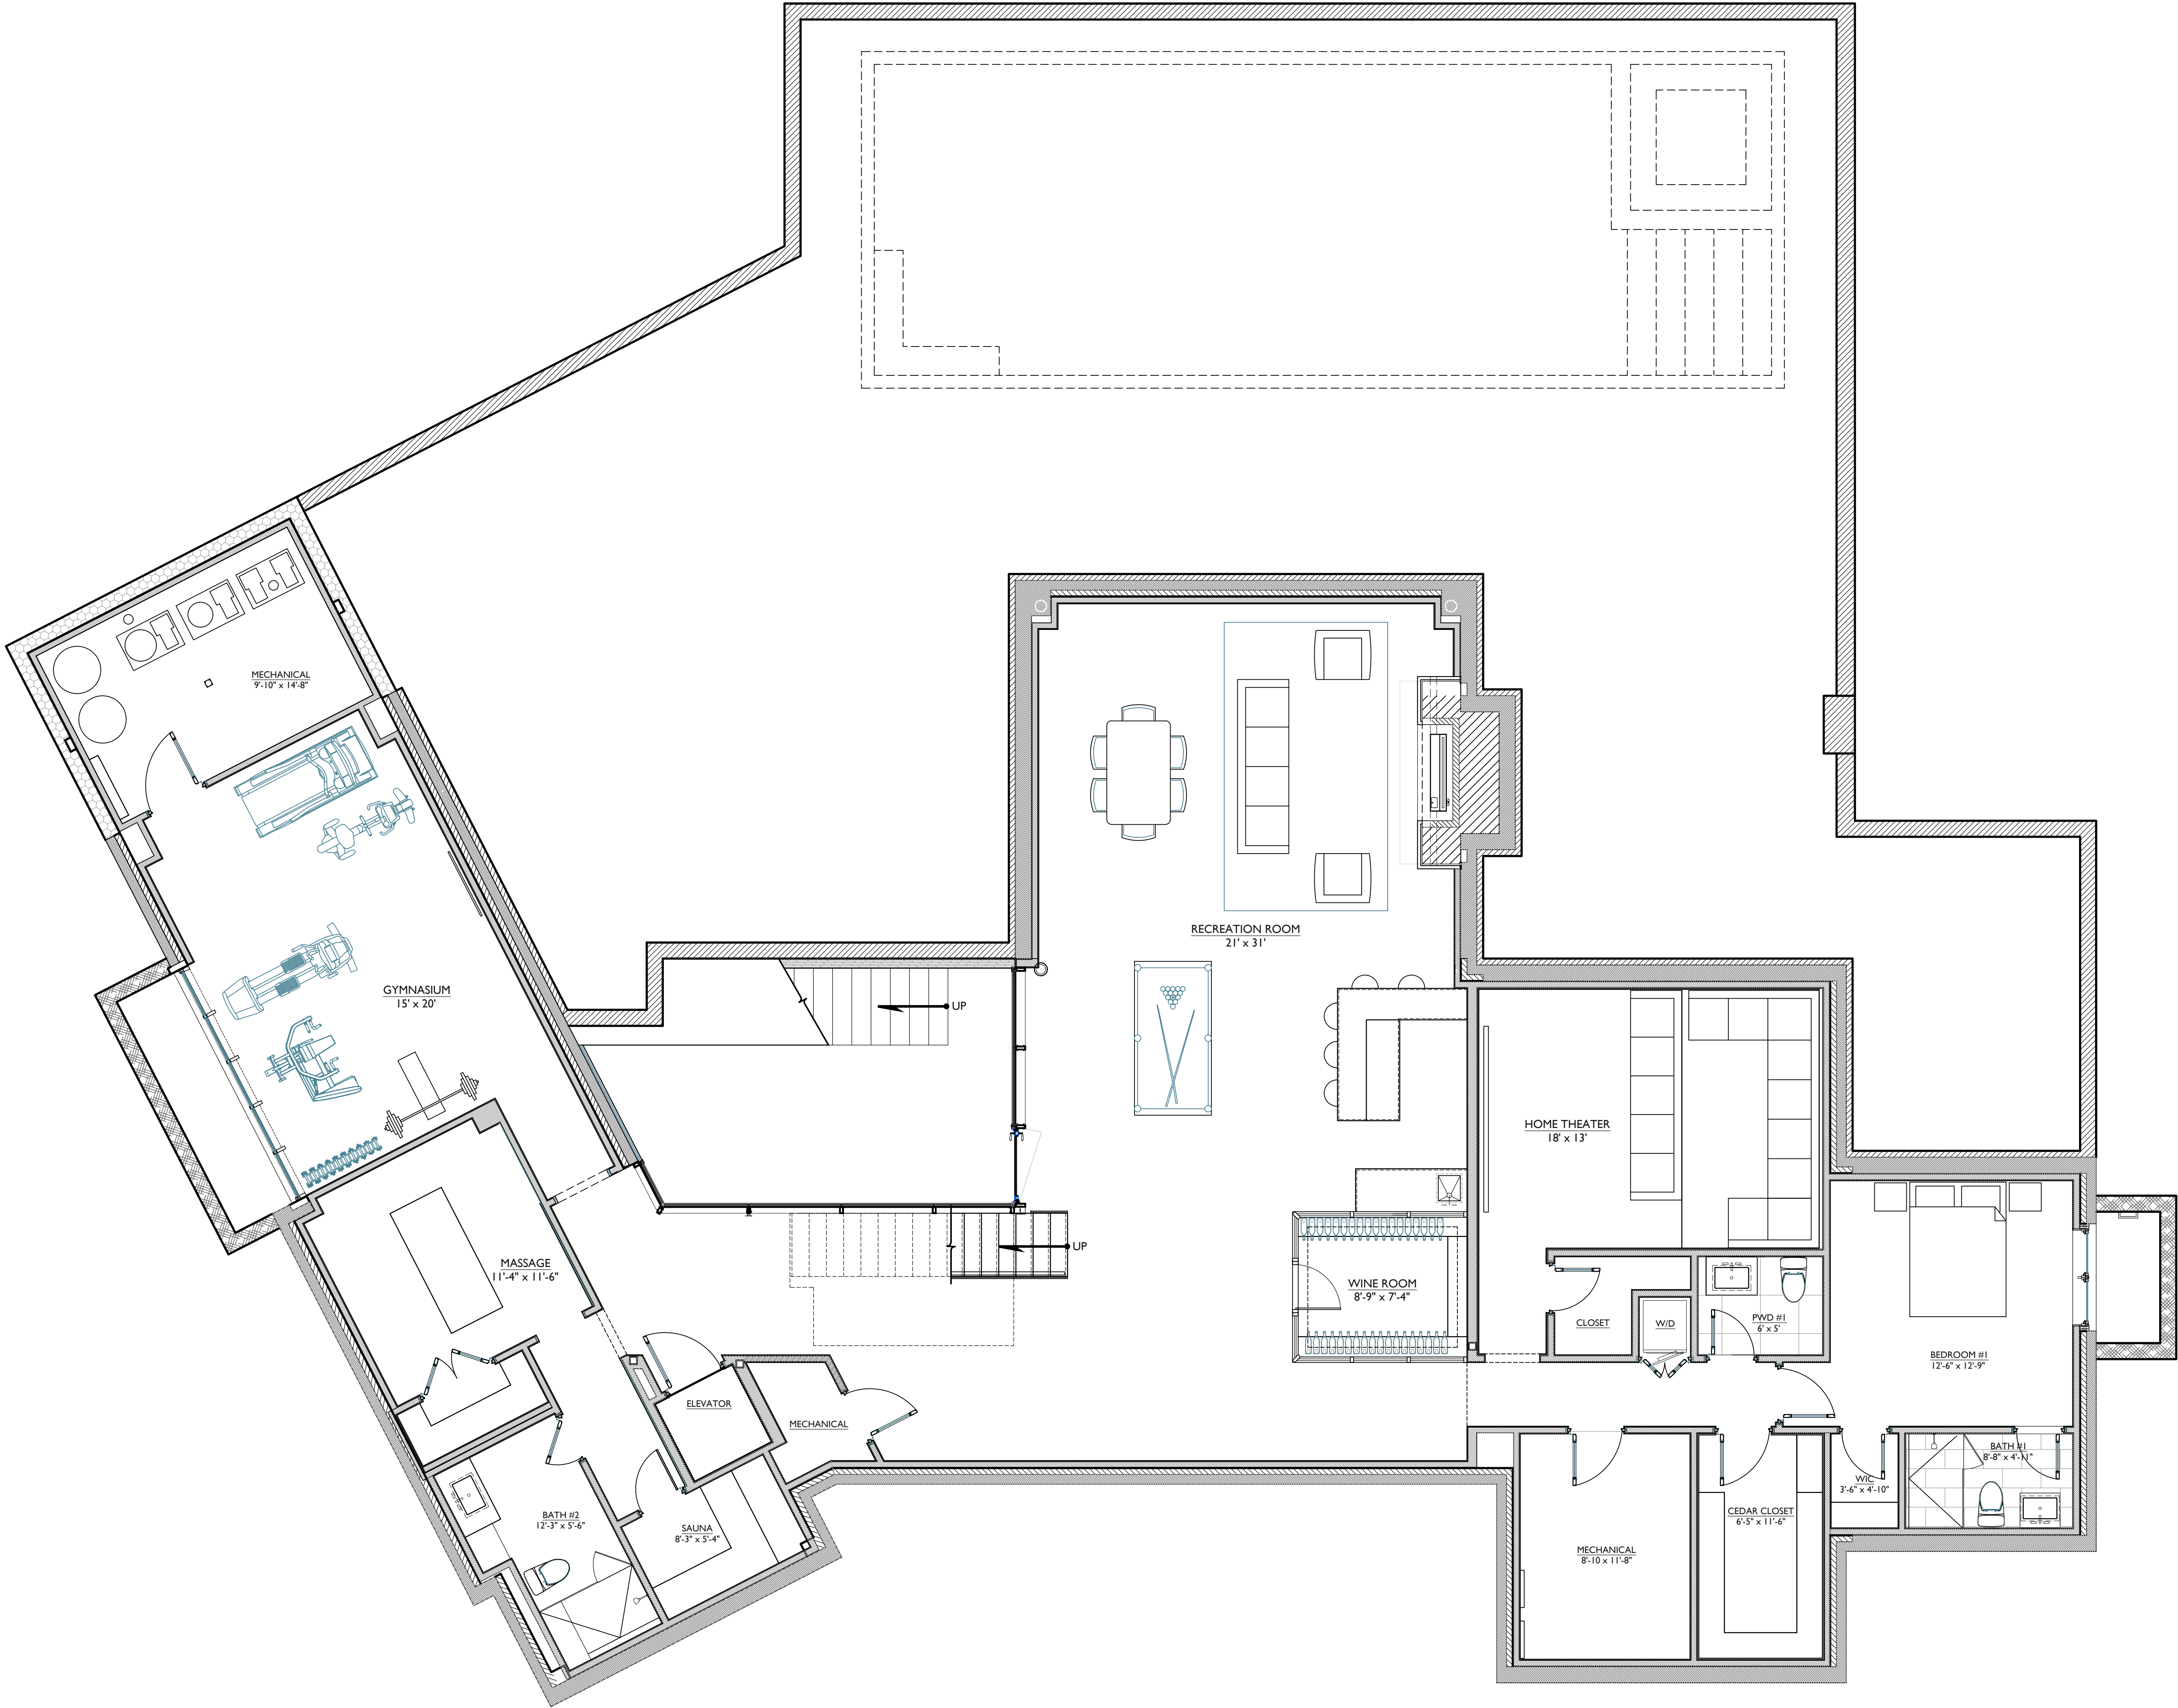

BOTTA SFERRAZZA

ARCHITECTS
7 TOILSOME LANE
EAST HAMPTON, NY 11937
T: 631 329 5200
F: 631 329 6060
www.bnsarchitects.com

22 TERBELL LANE, LLC RESIDENCE

22 TERBELL LANE
EAST HAMPTON, NY 11937
SCTM # 301-013-10-2


DATE: JUNE 24, 2013
ISSUED: REVISED:

BASEMENT PLAN

Dwg. No.
A3.0

© COPYRIGHT NOTICE
THE FOLLOWING DRAWINGS ARE AN INSTRUMENT OF SERVICE AND SHALL REMAIN THE PROPERTY OF THE ARCHITECT. THE CONCEPTS AND DESIGNS CONTAINED HEREIN ARE INTENDED FOR THE SPECIFIED LOCATION AND CLIENT. UNDER NO CIRCUMSTANCES SHOULD THEY BE USED BY ANOTHER PARTY OR IN ANY OTHER LOCATION. ANY CHANGES MADE TO THE PLANS NOT BY BOTTA SFERRAZZA ARCHITECTS, P.C. OR WITHOUT WRITTEN CONSENT OF BOTTA SFERRAZZA ARCHITECTS, P.C. IS IN VIOLATION OF LAW AND STRICTLY PROHIBITED. IF AN ITEM BEARING THE SEAL OF THE ARCHITECT IS ALTERED, THE ARCHITECT SHALL AFFIX TO HIS ITEM THE SEAL AND THE NOTATION "ALTERED BY" FOLLOWED BY HIS SIGNATURE AND THE DATE OF SUCH ALTERATION, AND A SPECIFIC DESCRIPTION OF THE ALTERATION.

NOTE
ALL CONSTRUCTION TO CONFORM WITH ALL APPLICABLE PROVISIONS OF THE CODE OF THE TOWN OF SOUTHAMPTON, THE 2018 I.C.C., THE 2020 BUILDING CODES OF N.Y.S., THE 2020 N.Y.S. ENERGY CONSERVATION CONSTRUCTION CODE, AND ALL OTHER LAWS GOVERNING BUILDING CONSTRUCTION AND SAFETY.

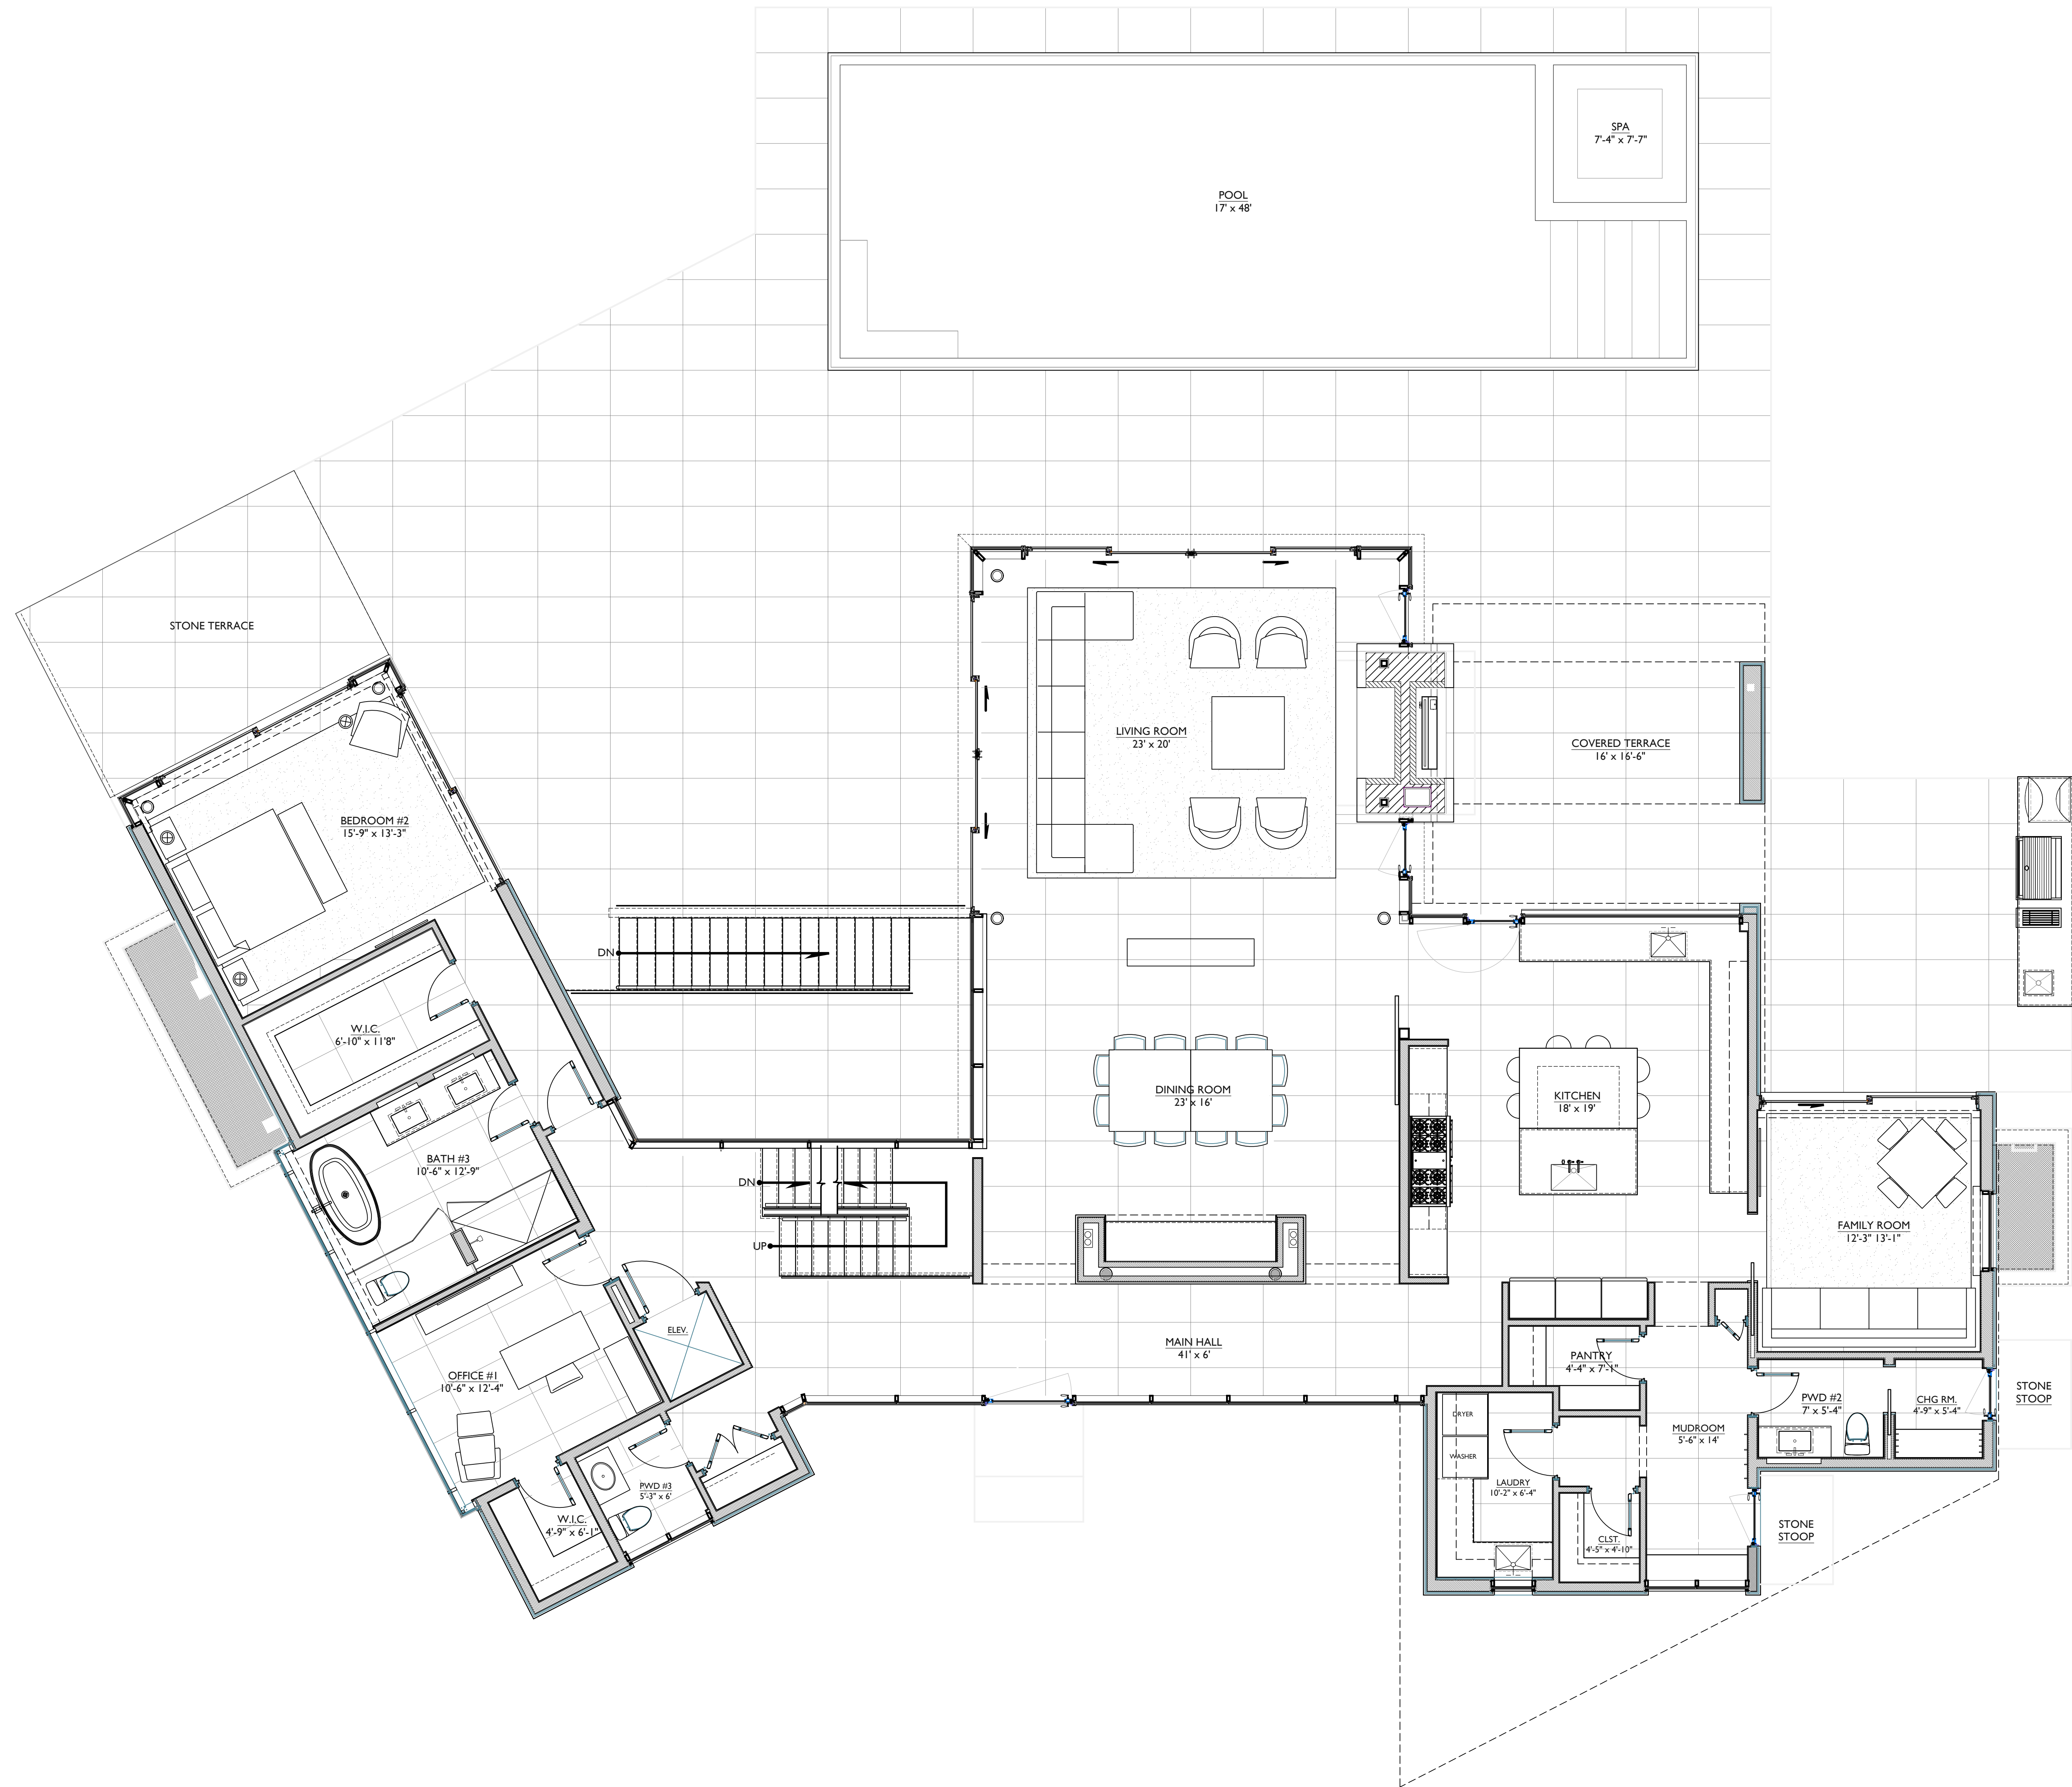

BOTTA SFERRAZZA

ARCHITECTS
7 TOILSOME LANE
EAST HAMPTON, NY 11937
T: 631 329 5200
F: 631 329 6060
www.bnsarchitects.com

22 TERBELL LANE, LLC RESIDENCE

22 TERBELL LANE
EAST HAMPTON, NY 11937
SCTM # 301-013-10-2

DATE: JUNE 24, 2013
ISSUED: REVISED:

FIRST FLOOR PLAN

Dwg. No.
A3.1

© COPYRIGHT NOTICE
THE FOLLOWING DRAWINGS ARE AN INSTRUMENT OF SERVICE AND SHALL REMAIN THE PROPERTY OF THE ARCHITECT. THE CONCEPTS AND DESIGNS CONTAINED HEREIN ARE INTENDED FOR THE SPECIFIED LOCATION AND CLIENT. UNDER NO CIRCUMSTANCES SHOULD THEY BE USED BY ANOTHER PARTY OR IN ANY OTHER LOCATION. ANY CHANGES MADE TO THE PLANS NOT BY BOTTA SFERRAZZA ARCHITECTS, P.C. OR WITHOUT WRITTEN CONSENT OF BOTTA SFERRAZZA ARCHITECTS, P.C. IS IN VIOLATION OF LAW AND STRICTLY PROHIBITED. IF AN ITEM BEARING THE SEAL OF THE ARCHITECT IS ALTERED, THE ARCHITECT SHALL AFFIX TO HIS ITEM THE SEAL AND THE NOTATION "ALTERED BY" FOLLOWED BY HIS SIGNATURE AND THE DATE OF SUCH ALTERATION, AND A SPECIFIC DESCRIPTION OF THE ALTERATION.

NOTE
ALL CONSTRUCTION TO CONFORM WITH ALL APPLICABLE PROVISIONS OF THE CODE OF THE TOWN OF SOUTHAMPTON, THE 2018 I.C.C., THE 2020 BUILDING CODES OF N.Y.S., THE 2020 N.Y.S. ENERGY CONSERVATION CONSTRUCTION CODE, AND ALL OTHER LAWS GOVERNING BUILDING CONSTRUCTION AND SAFETY.



**BOTTA
SFERRAZZA**

ARCHITECTS
7 TOILSOME LANE
EAST HAMPTON, NY 11937
T: 631 329 5200
F: 631 329 6060
www.bnsarchitects.com

**22 TERBELL
LANE, LLC
RESIDENCE**

22 TERBELL LANE
EAST HAMPTON, NY 11937
SCTM # 301-013-10-2

DATE: JUNE 24, 2013
ISSUED: REVISED:

SECOND FLOOR PLAN

Dwg. No.
A3.2