


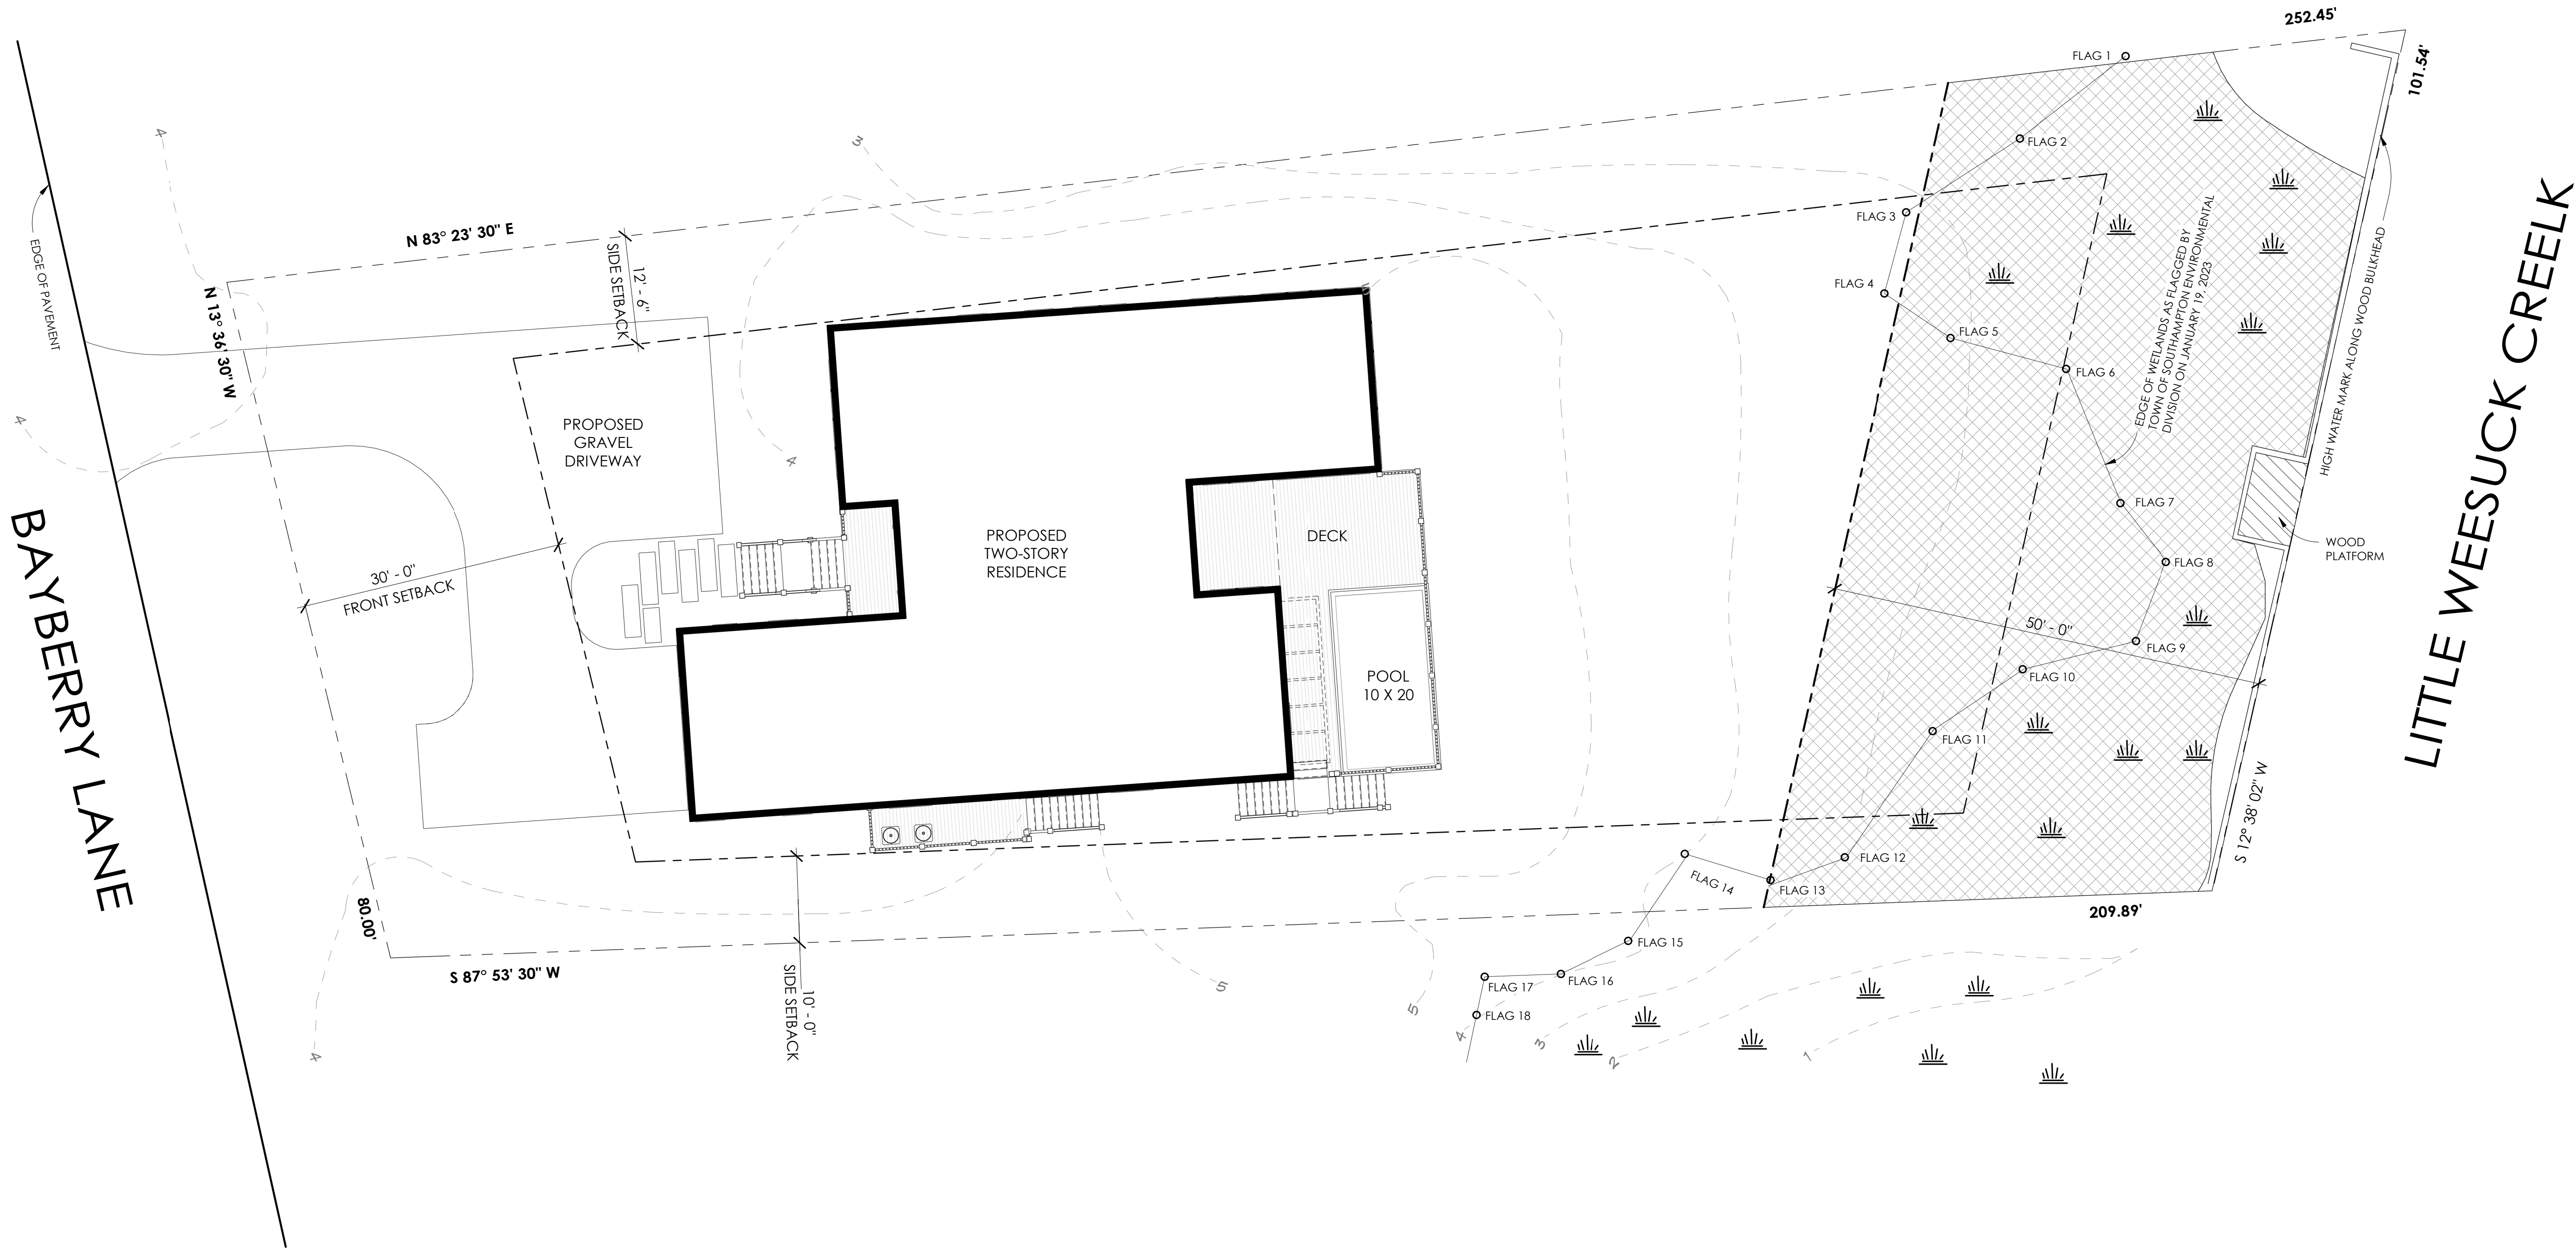

1 SITE PLAN
1" = 10'-0"



PO BOX 1084
HAMPTON BAYS, NY 11946

HONE: 631.617.1318
EMAIL: OFFICE@BOSS.ASSOCIATES

WWW.BOSS.ASSOCIATES

ARCHITECT/ENGINEER:

SEAL:

ENGINEER:

SURVEYOR:

PROPOSED RESIDENCE AT
11 BAYBERRY LN, E. QUOGUE NY 11942

SITE PLAN

SCALE: 1" = 10'-0"
DATE: 2024.5.9
DRAWN BY: TB
CHECKED BY: -
REVISIONS:

GENERAL NOTES:

SHEET #:

A-01