

FIRST FLOOR PLAN (8-02-11)

3,610 SQFT.


SCALE: 1/4" = 1'-0"



SECOND FLOOR PLAN (8-02-11)

2,880 SQFT.


SCALE: 1/4" = 1'-0"

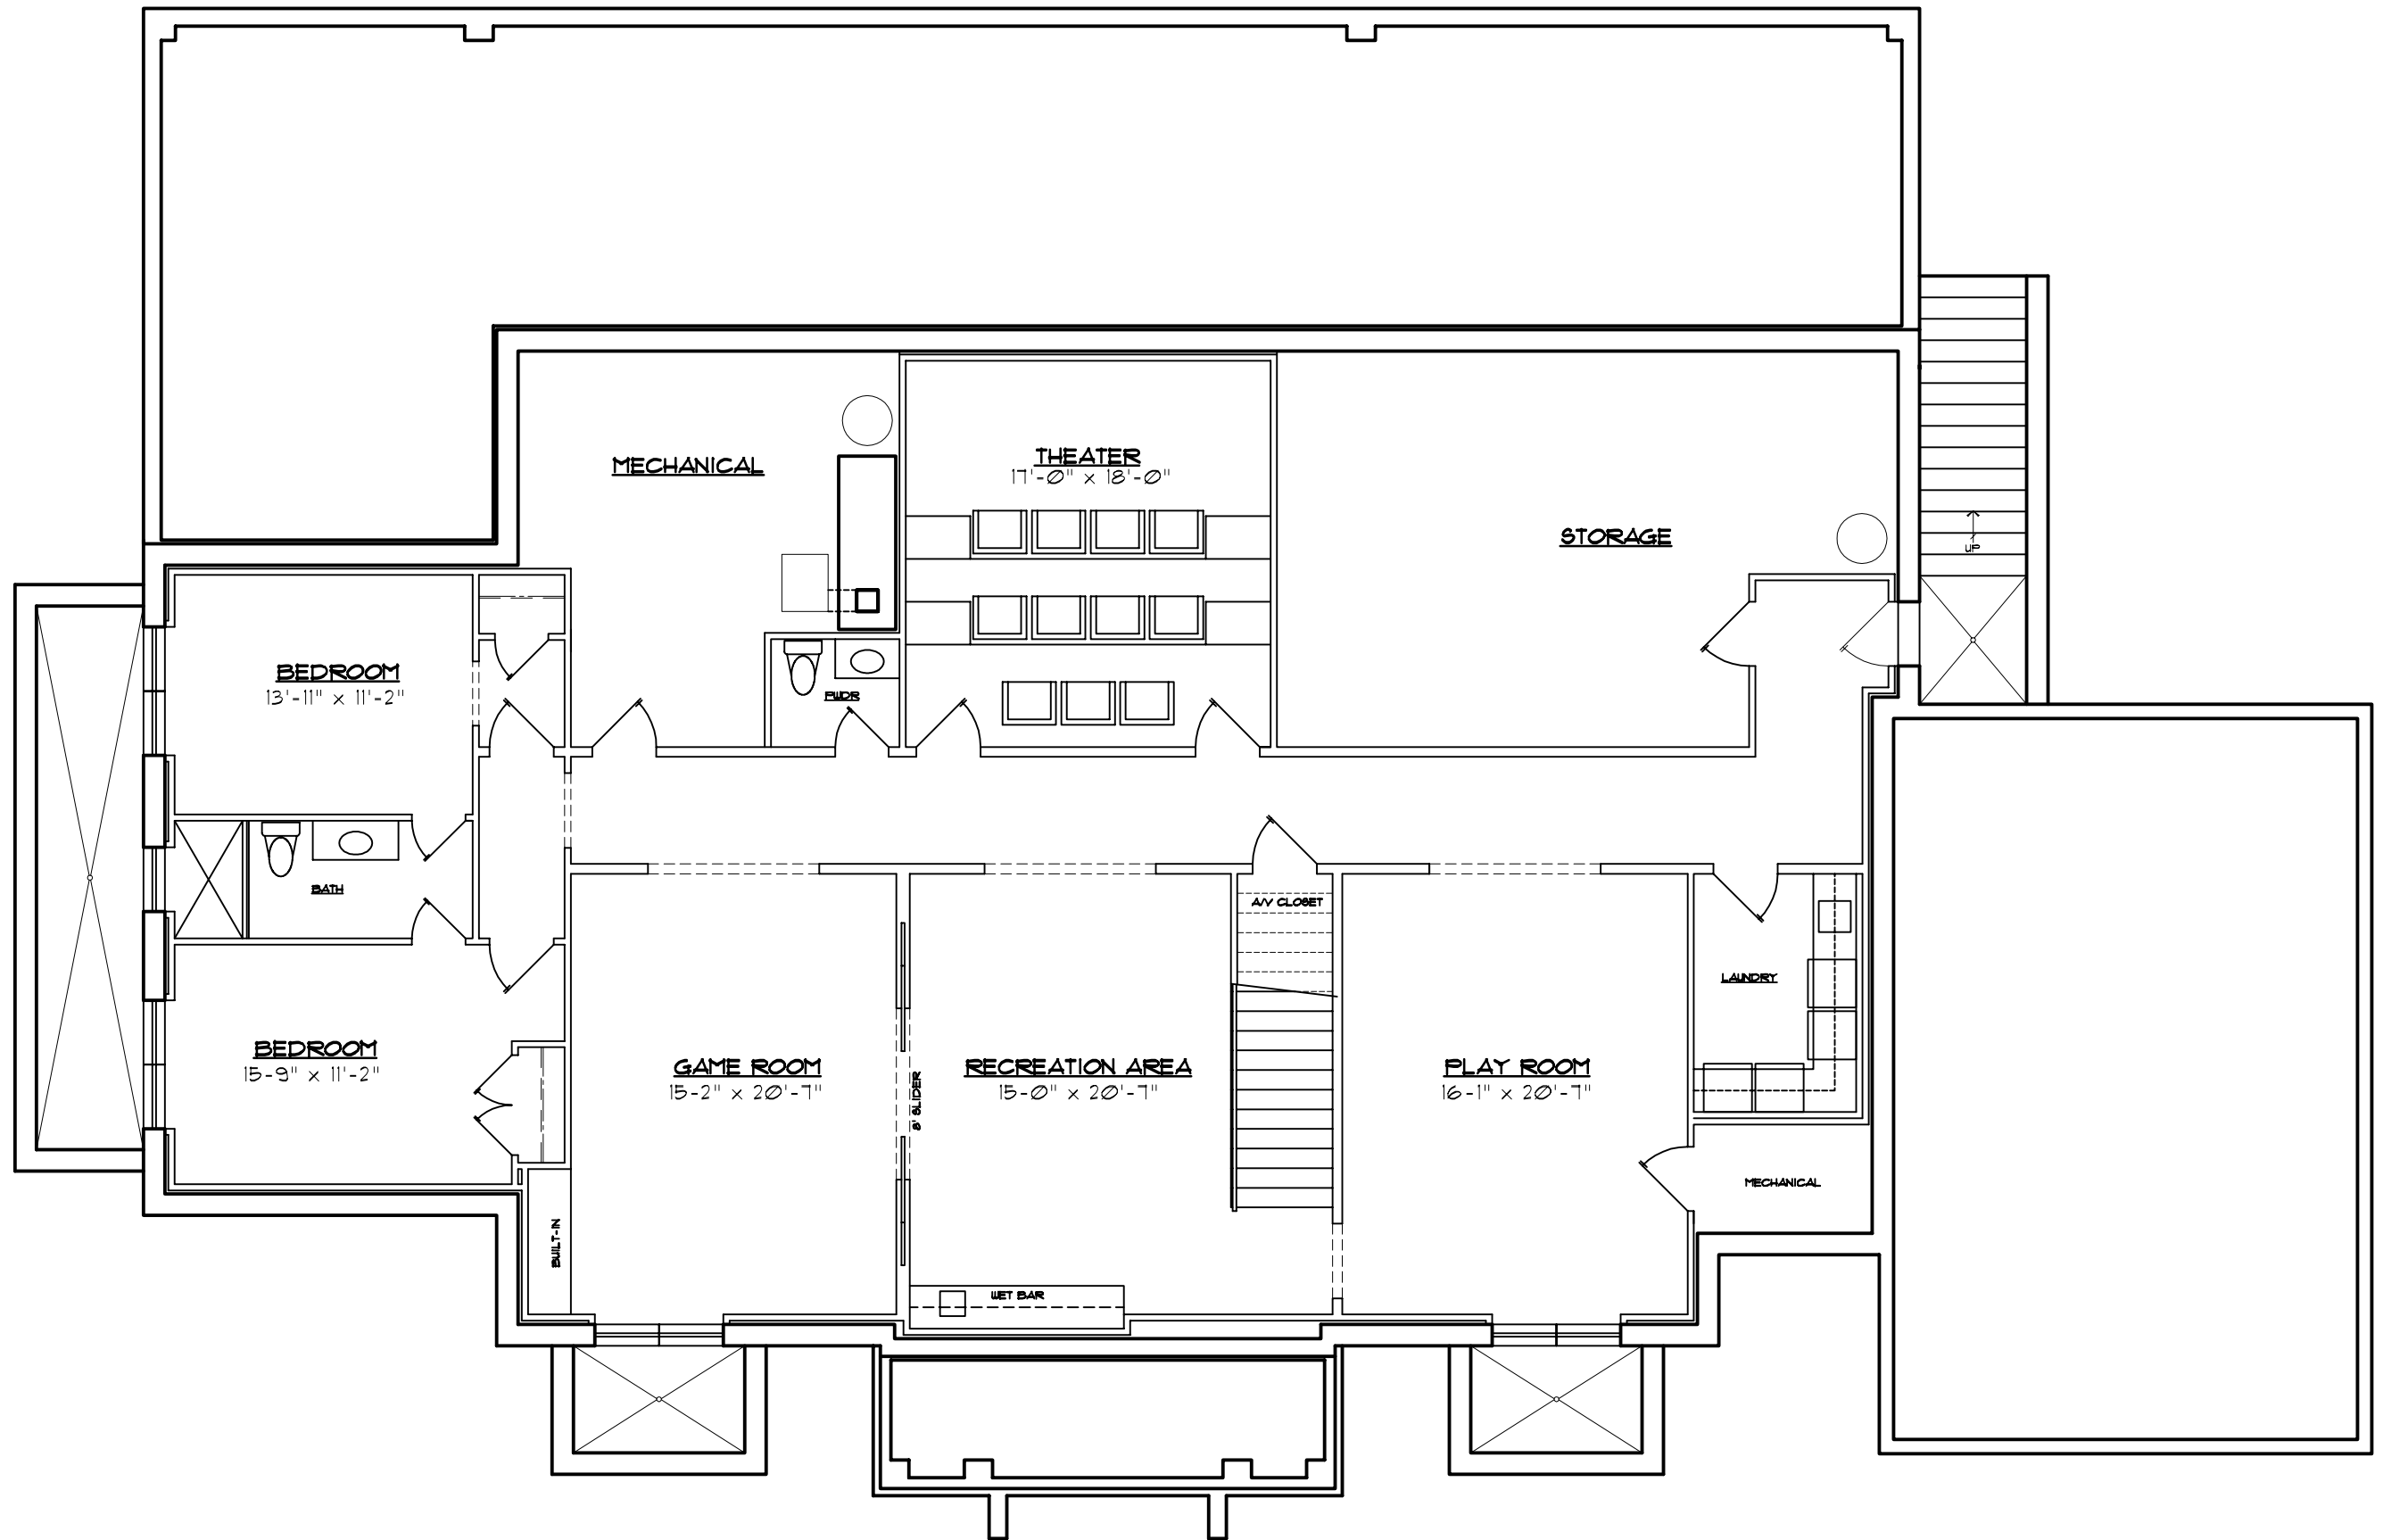

FINISHED BASEMENT PLAN (8-02-11)


2500 SQFT.

SCALE: 1/4" = 1'-0"

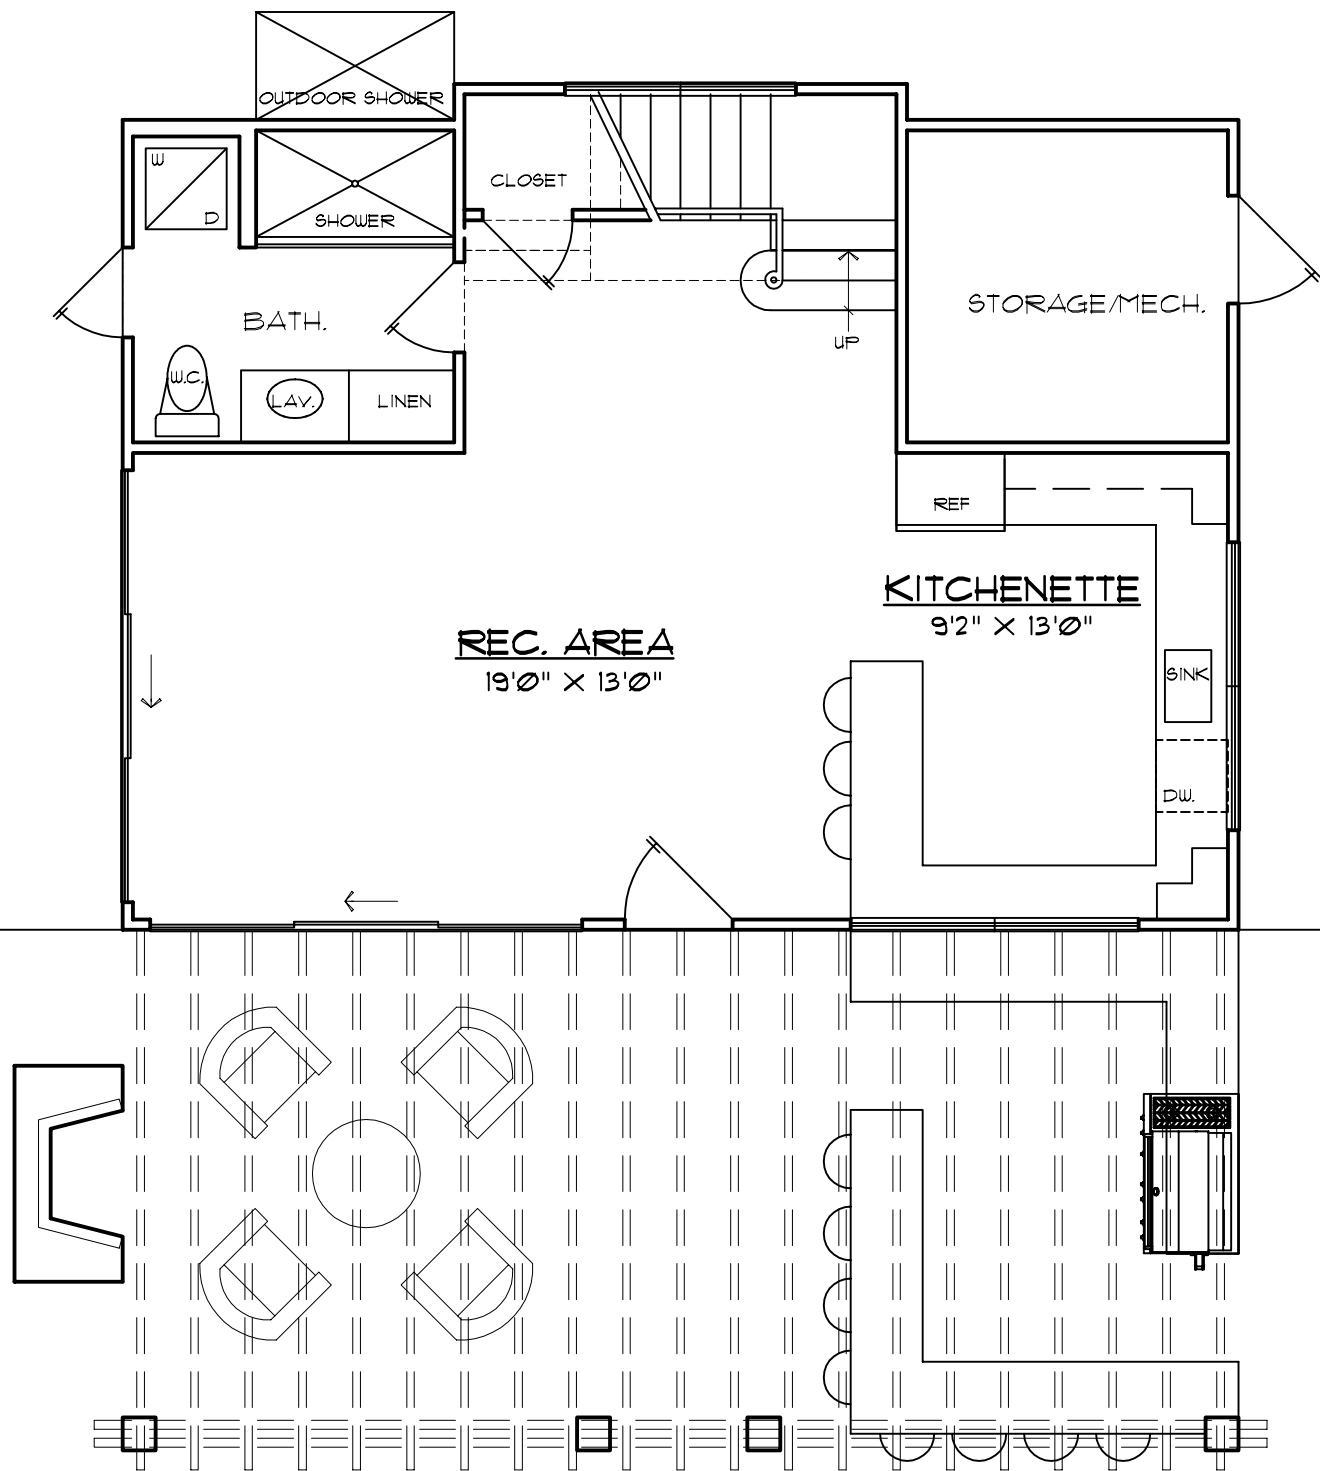

POOL HOUSE-FIRST FLOOR (8-02-11) SCALE: 1/4" = 1'-0"

710 SQFT.

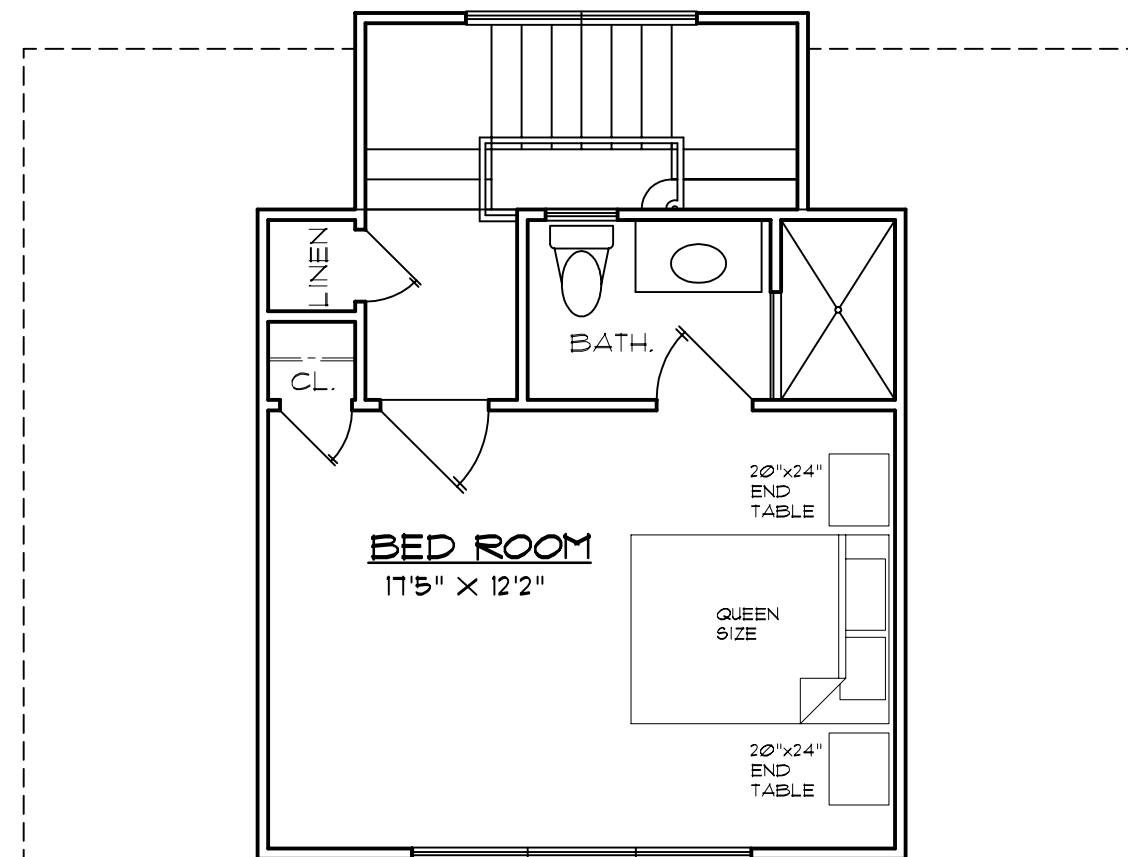

POOL HOUSE-SECOND FLOOR (8-02-11) SCALE: 1/4" = 1'-0"

325 SQFT.