



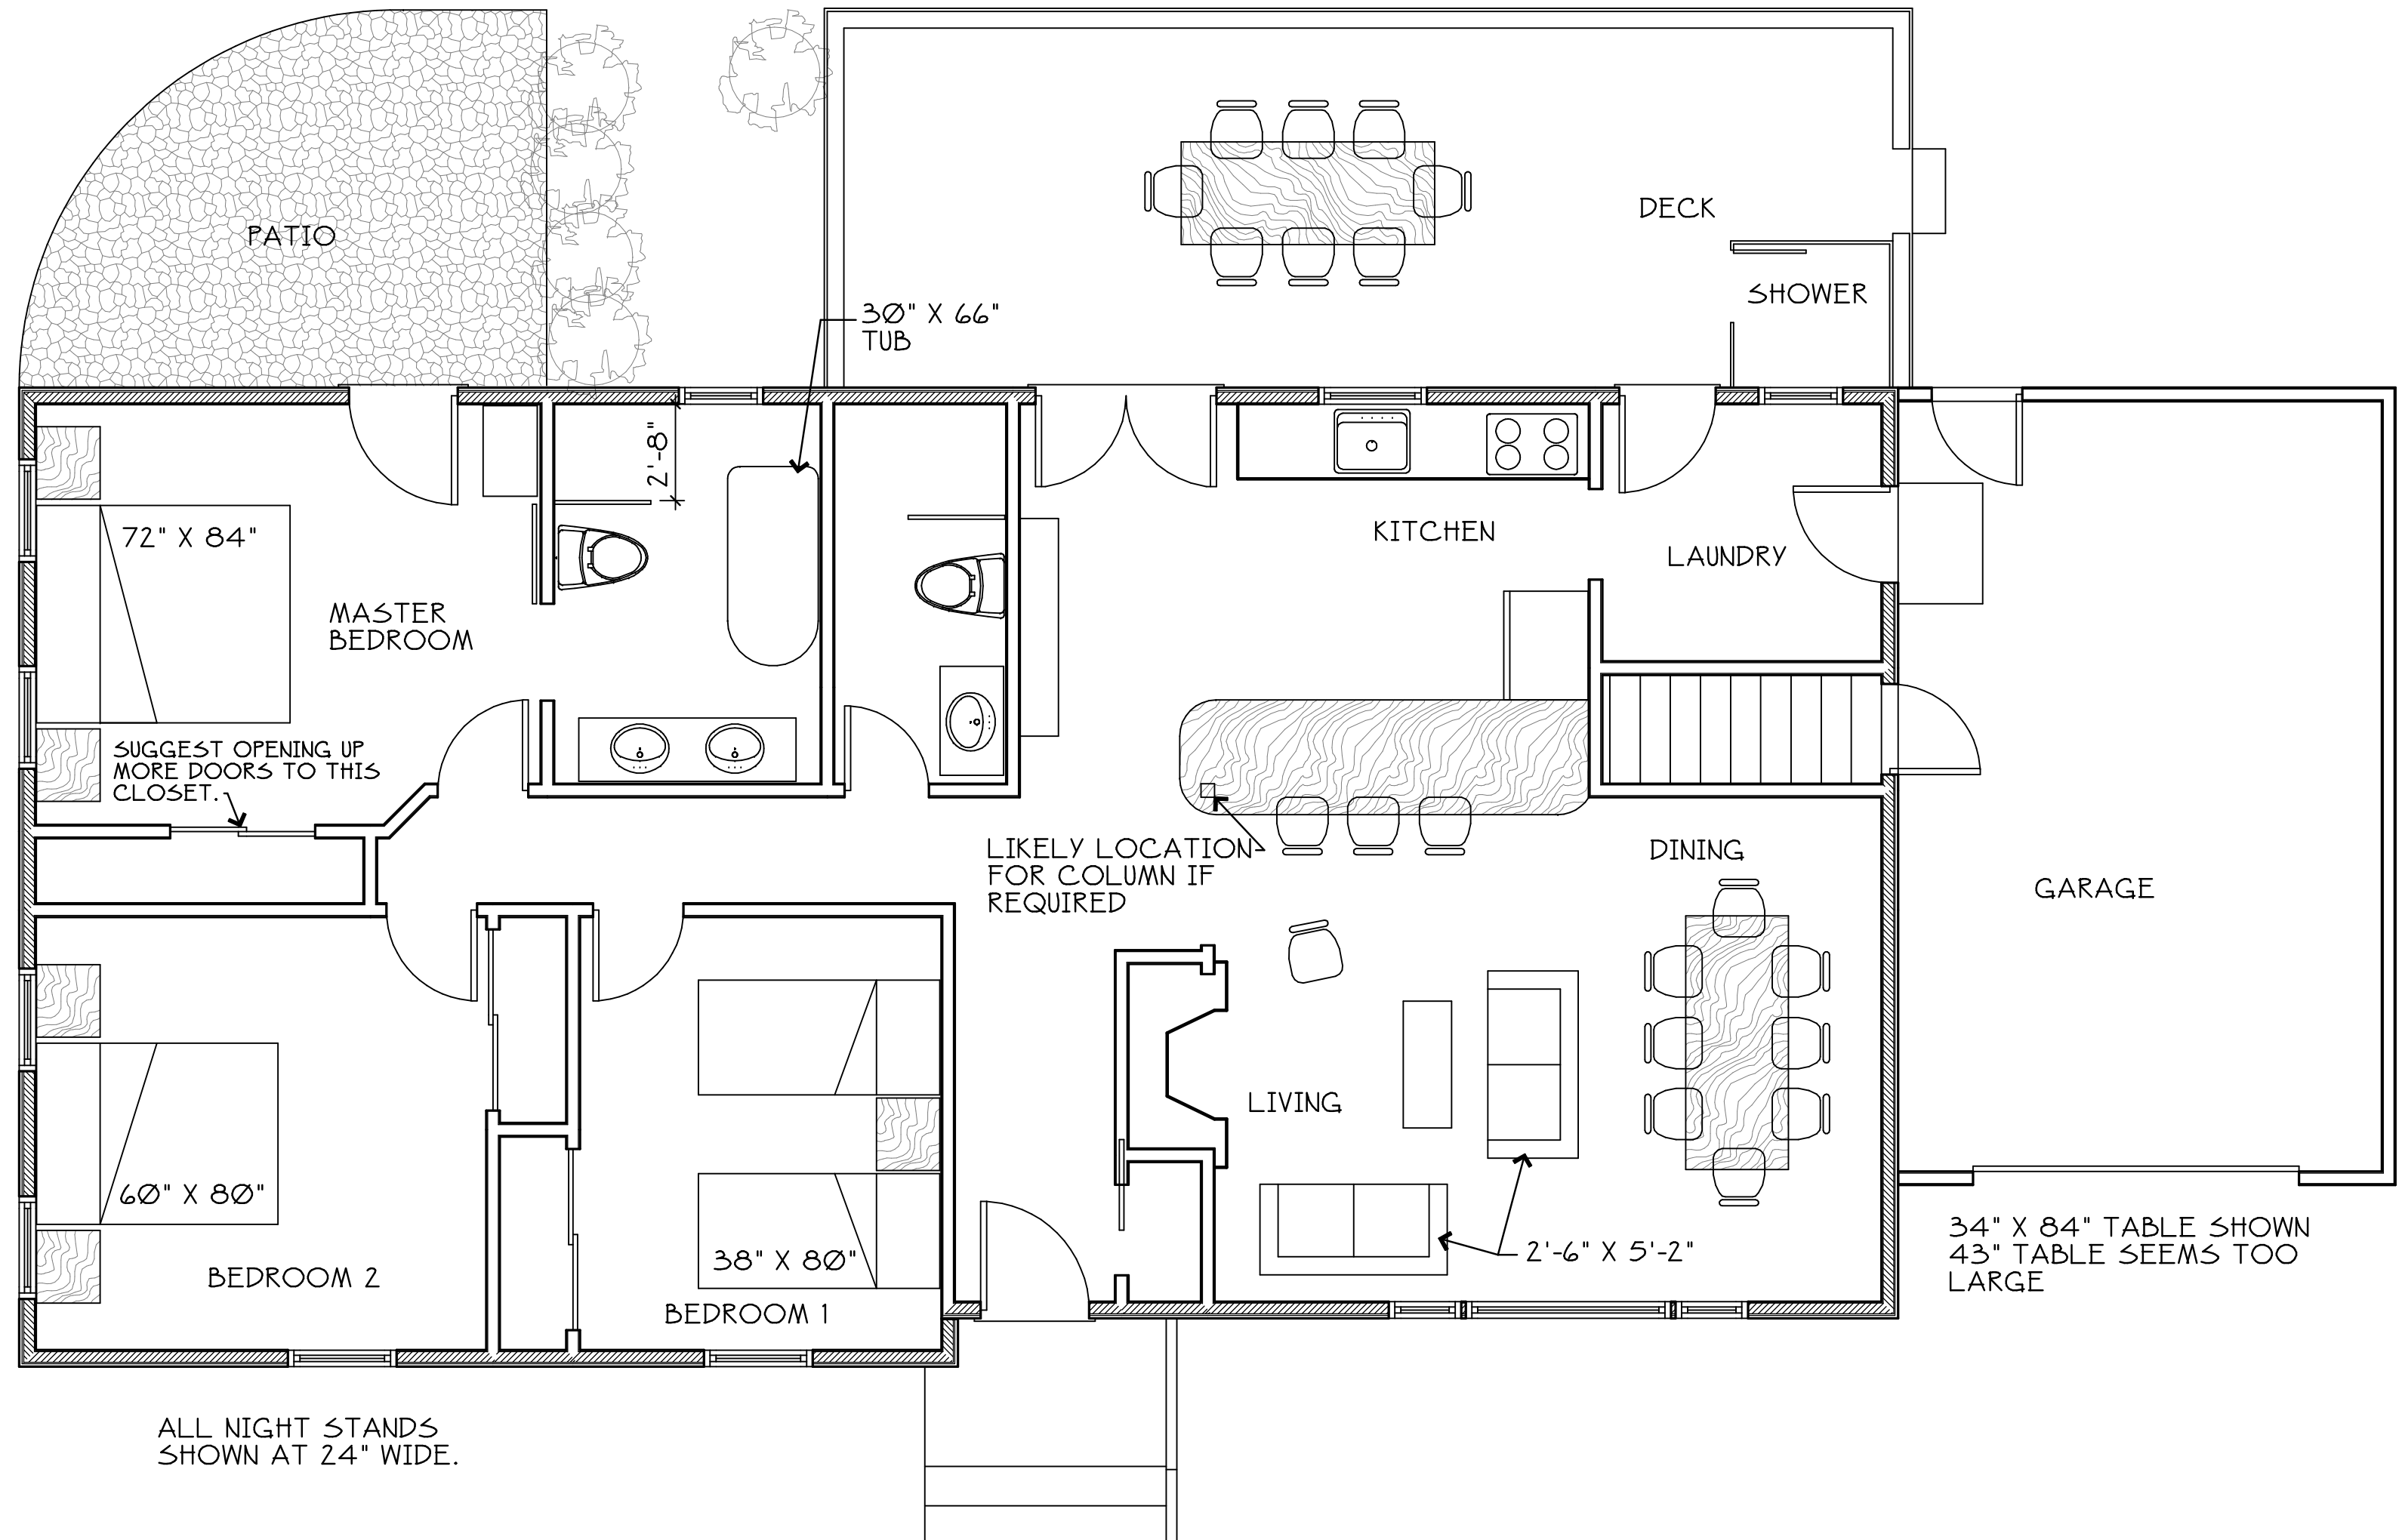

PROPOSED FIRST FLOOR PLAN
1/4" = 1'-0"

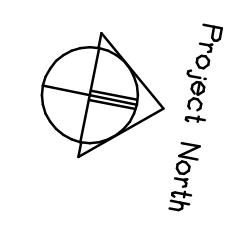

DRAWING NUMBER:
PROJ. NO: XXX-XX

REVISED:			
SEA RANCH VILLAGE			
191 North Main Street, Southampton, NY			
Proposed Floor Plan	SCALE:	DRAWN BY:	ISSUED:
CHALEFF & ROGERS • ARCHITECTS			
1514 MONTAUK HIGHWAY BOX 990 WATER MILL, N.Y. 11976 631-726-4477			