

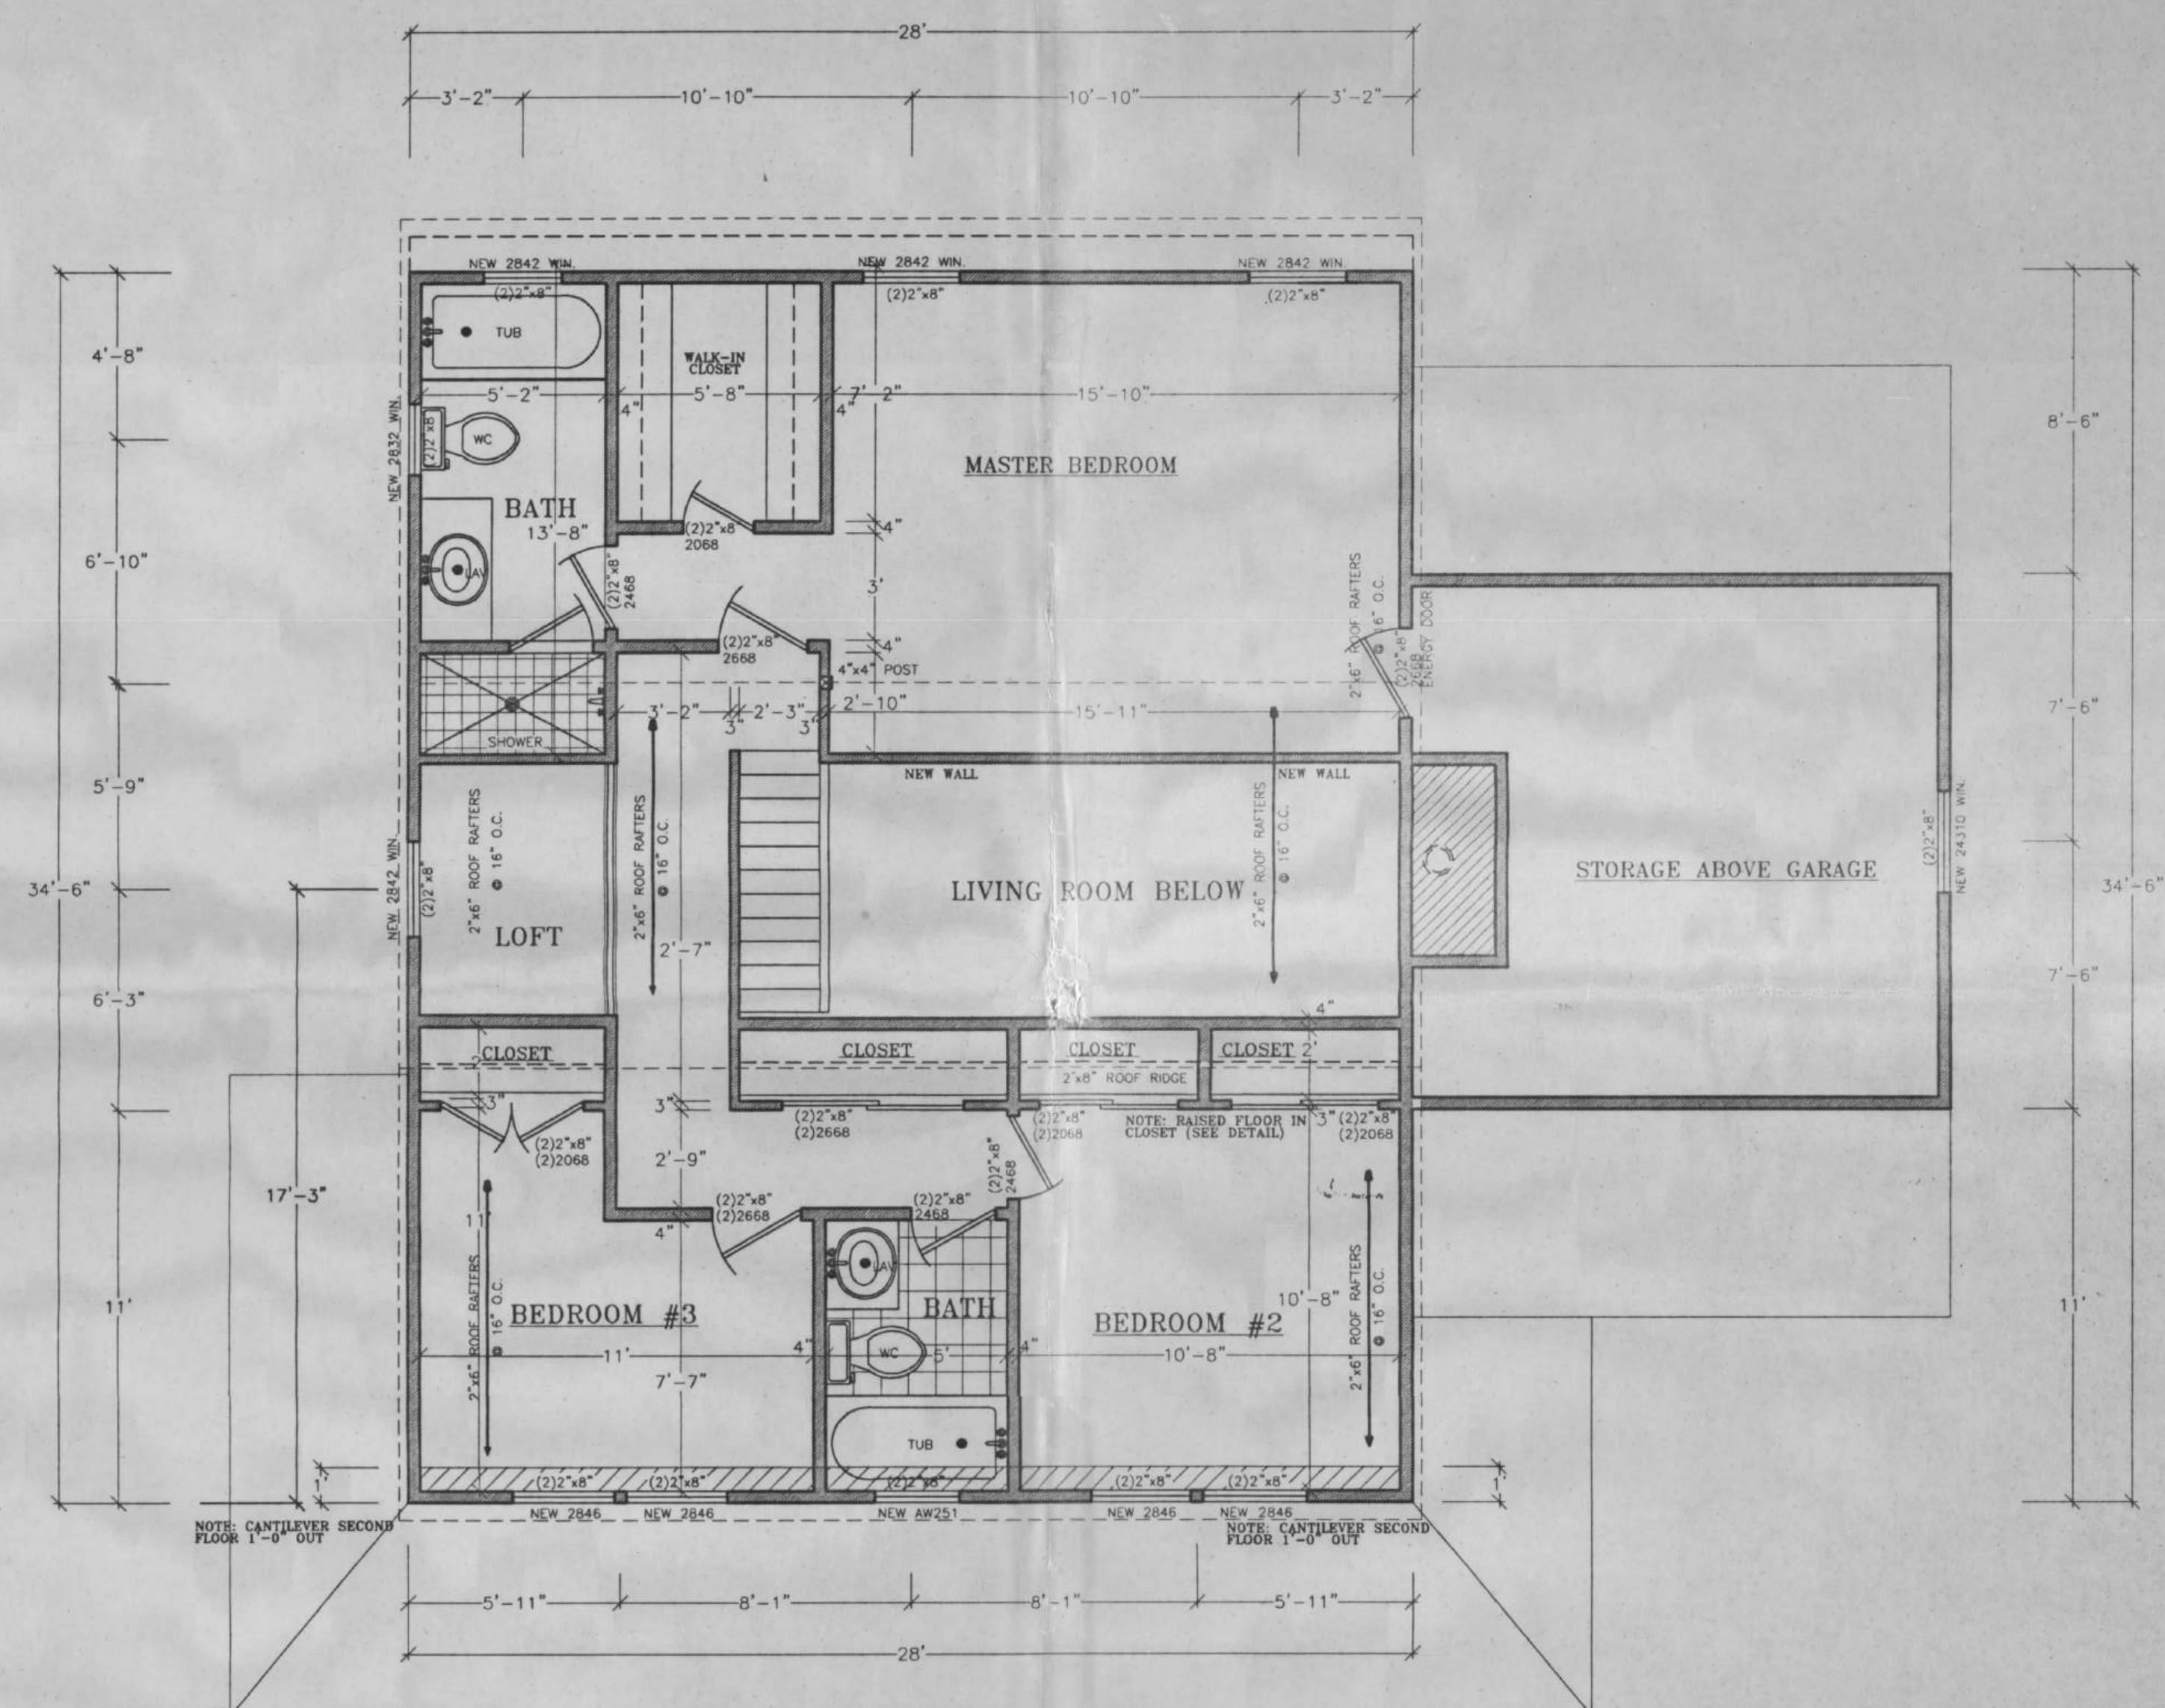


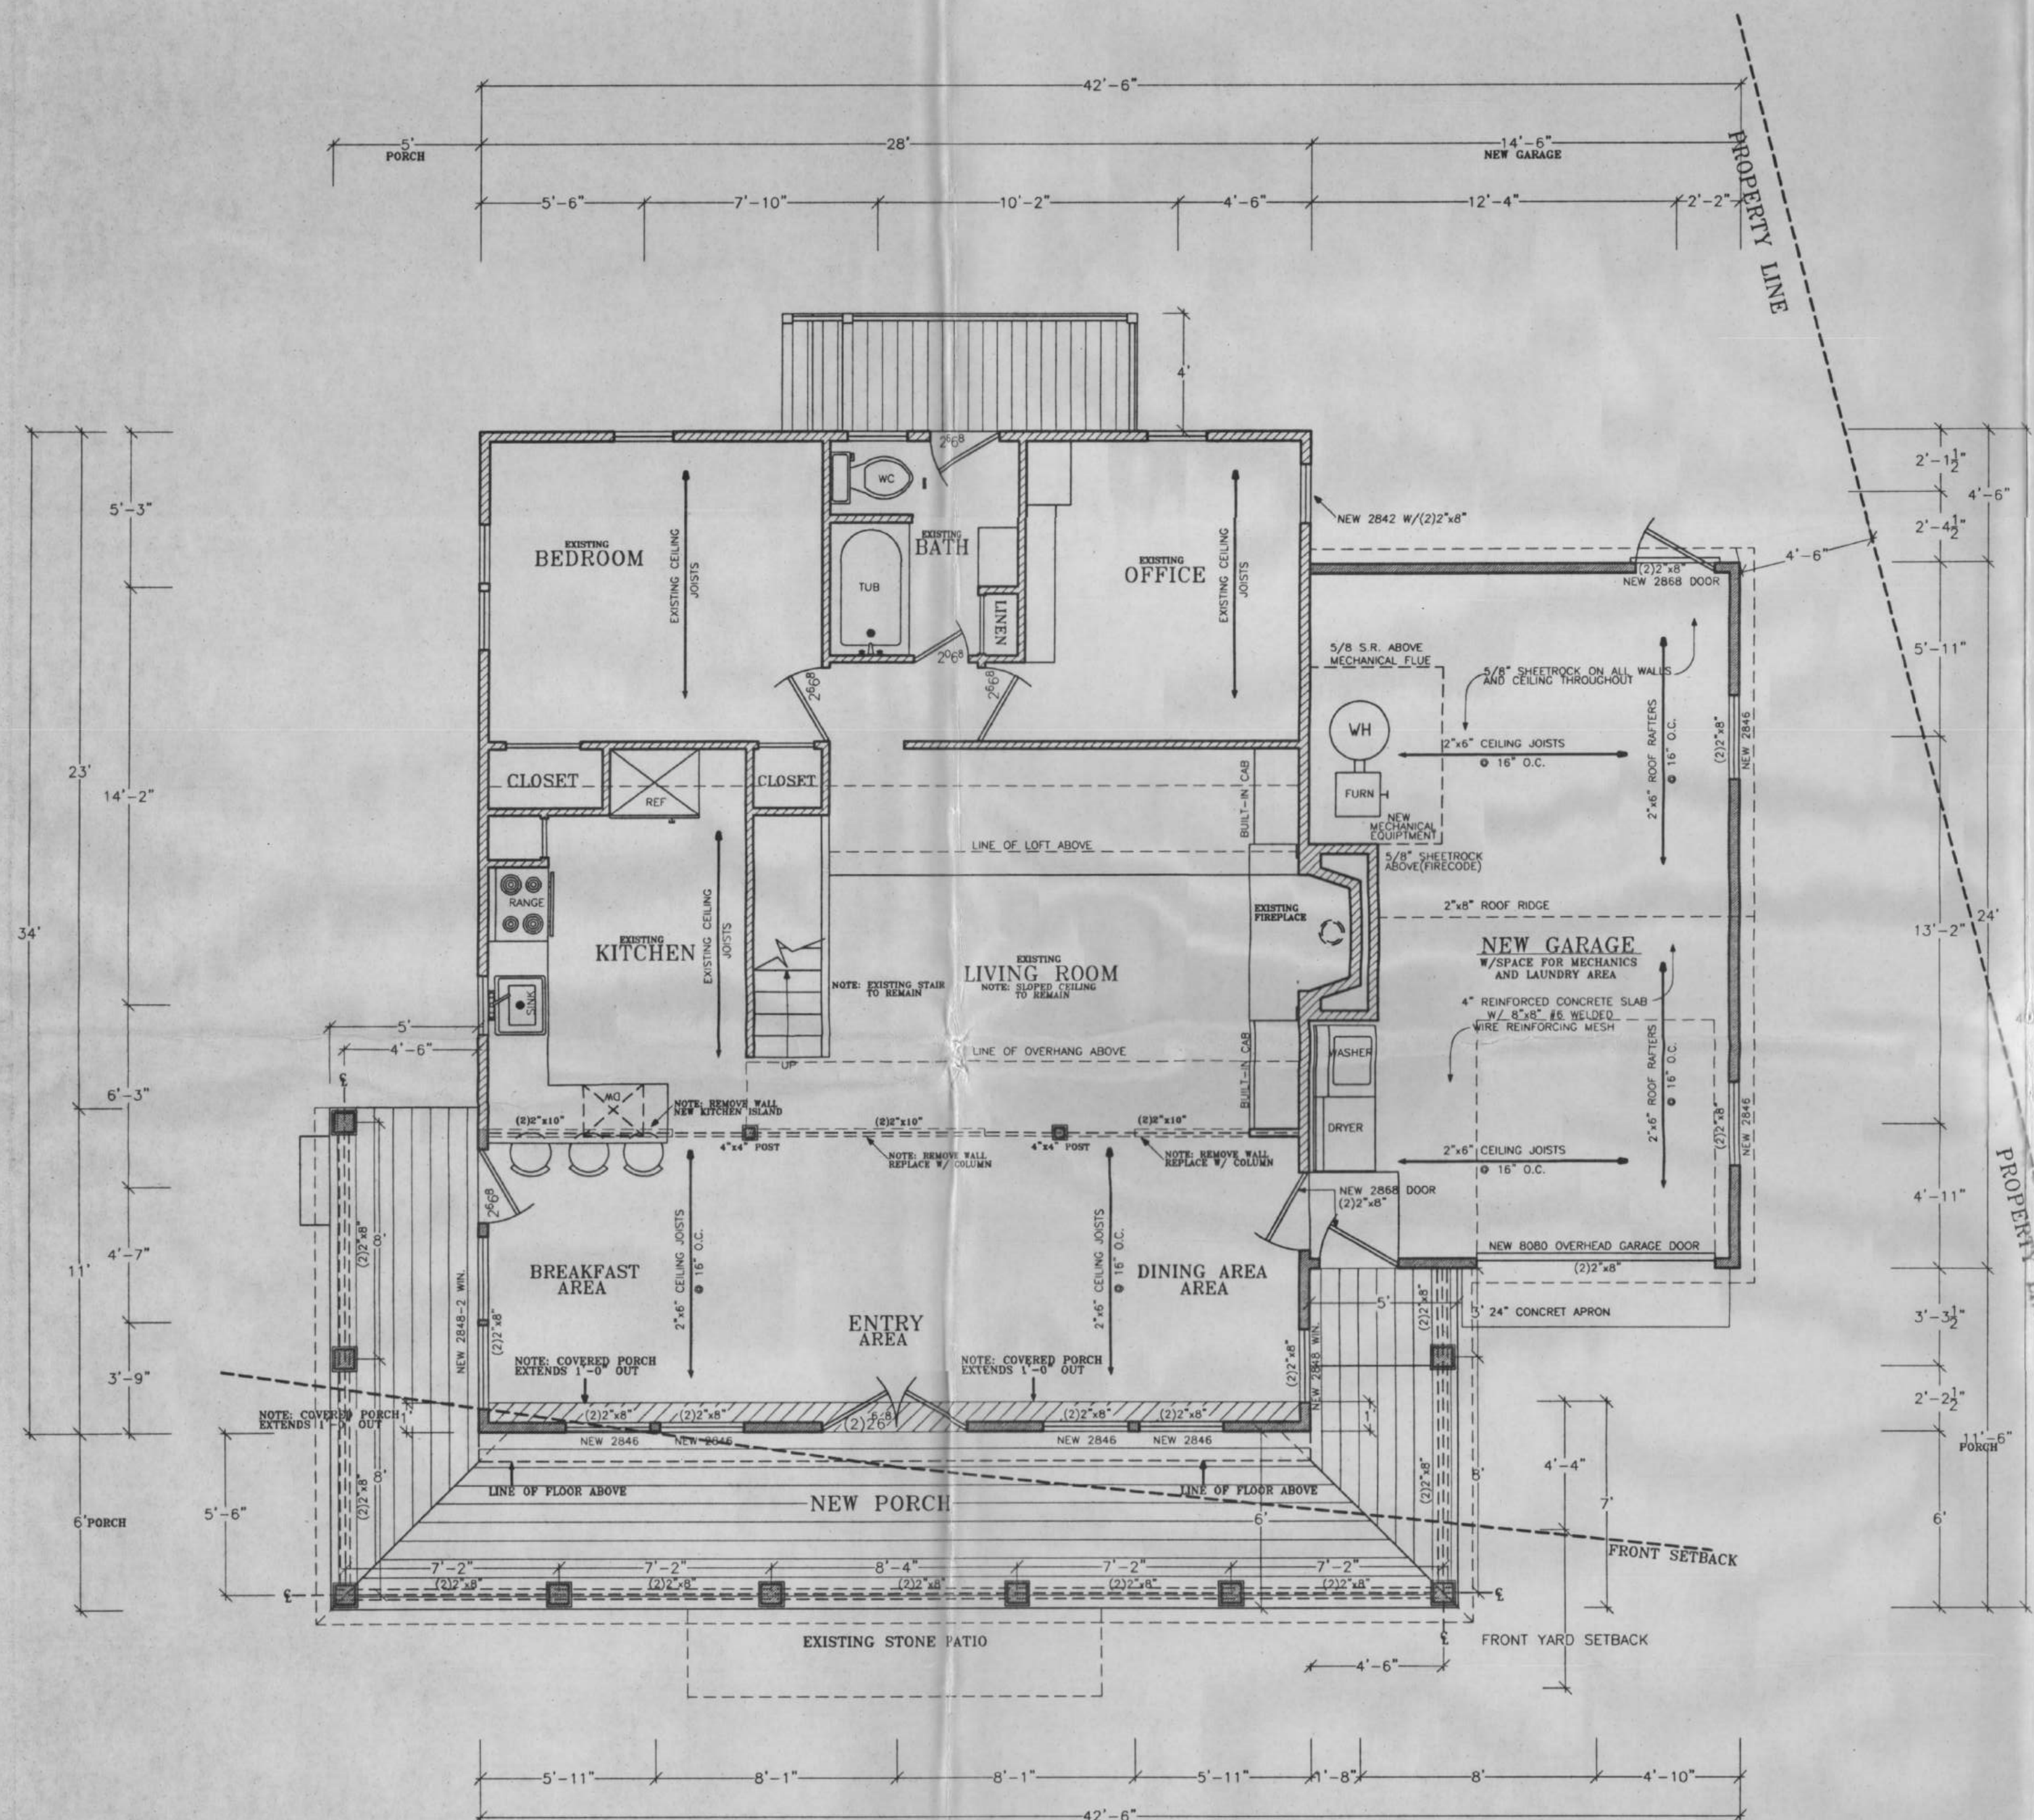


EXISTING RESIDENCE
PROPOSED ADDITION

AN ADDITION FOR	
68 TURTLE COVE ROAD SOUTHAMPTON SHORES, NORTH SEA	
WATER MILL, N.Y. 631-726-2048	1
04.17.01	

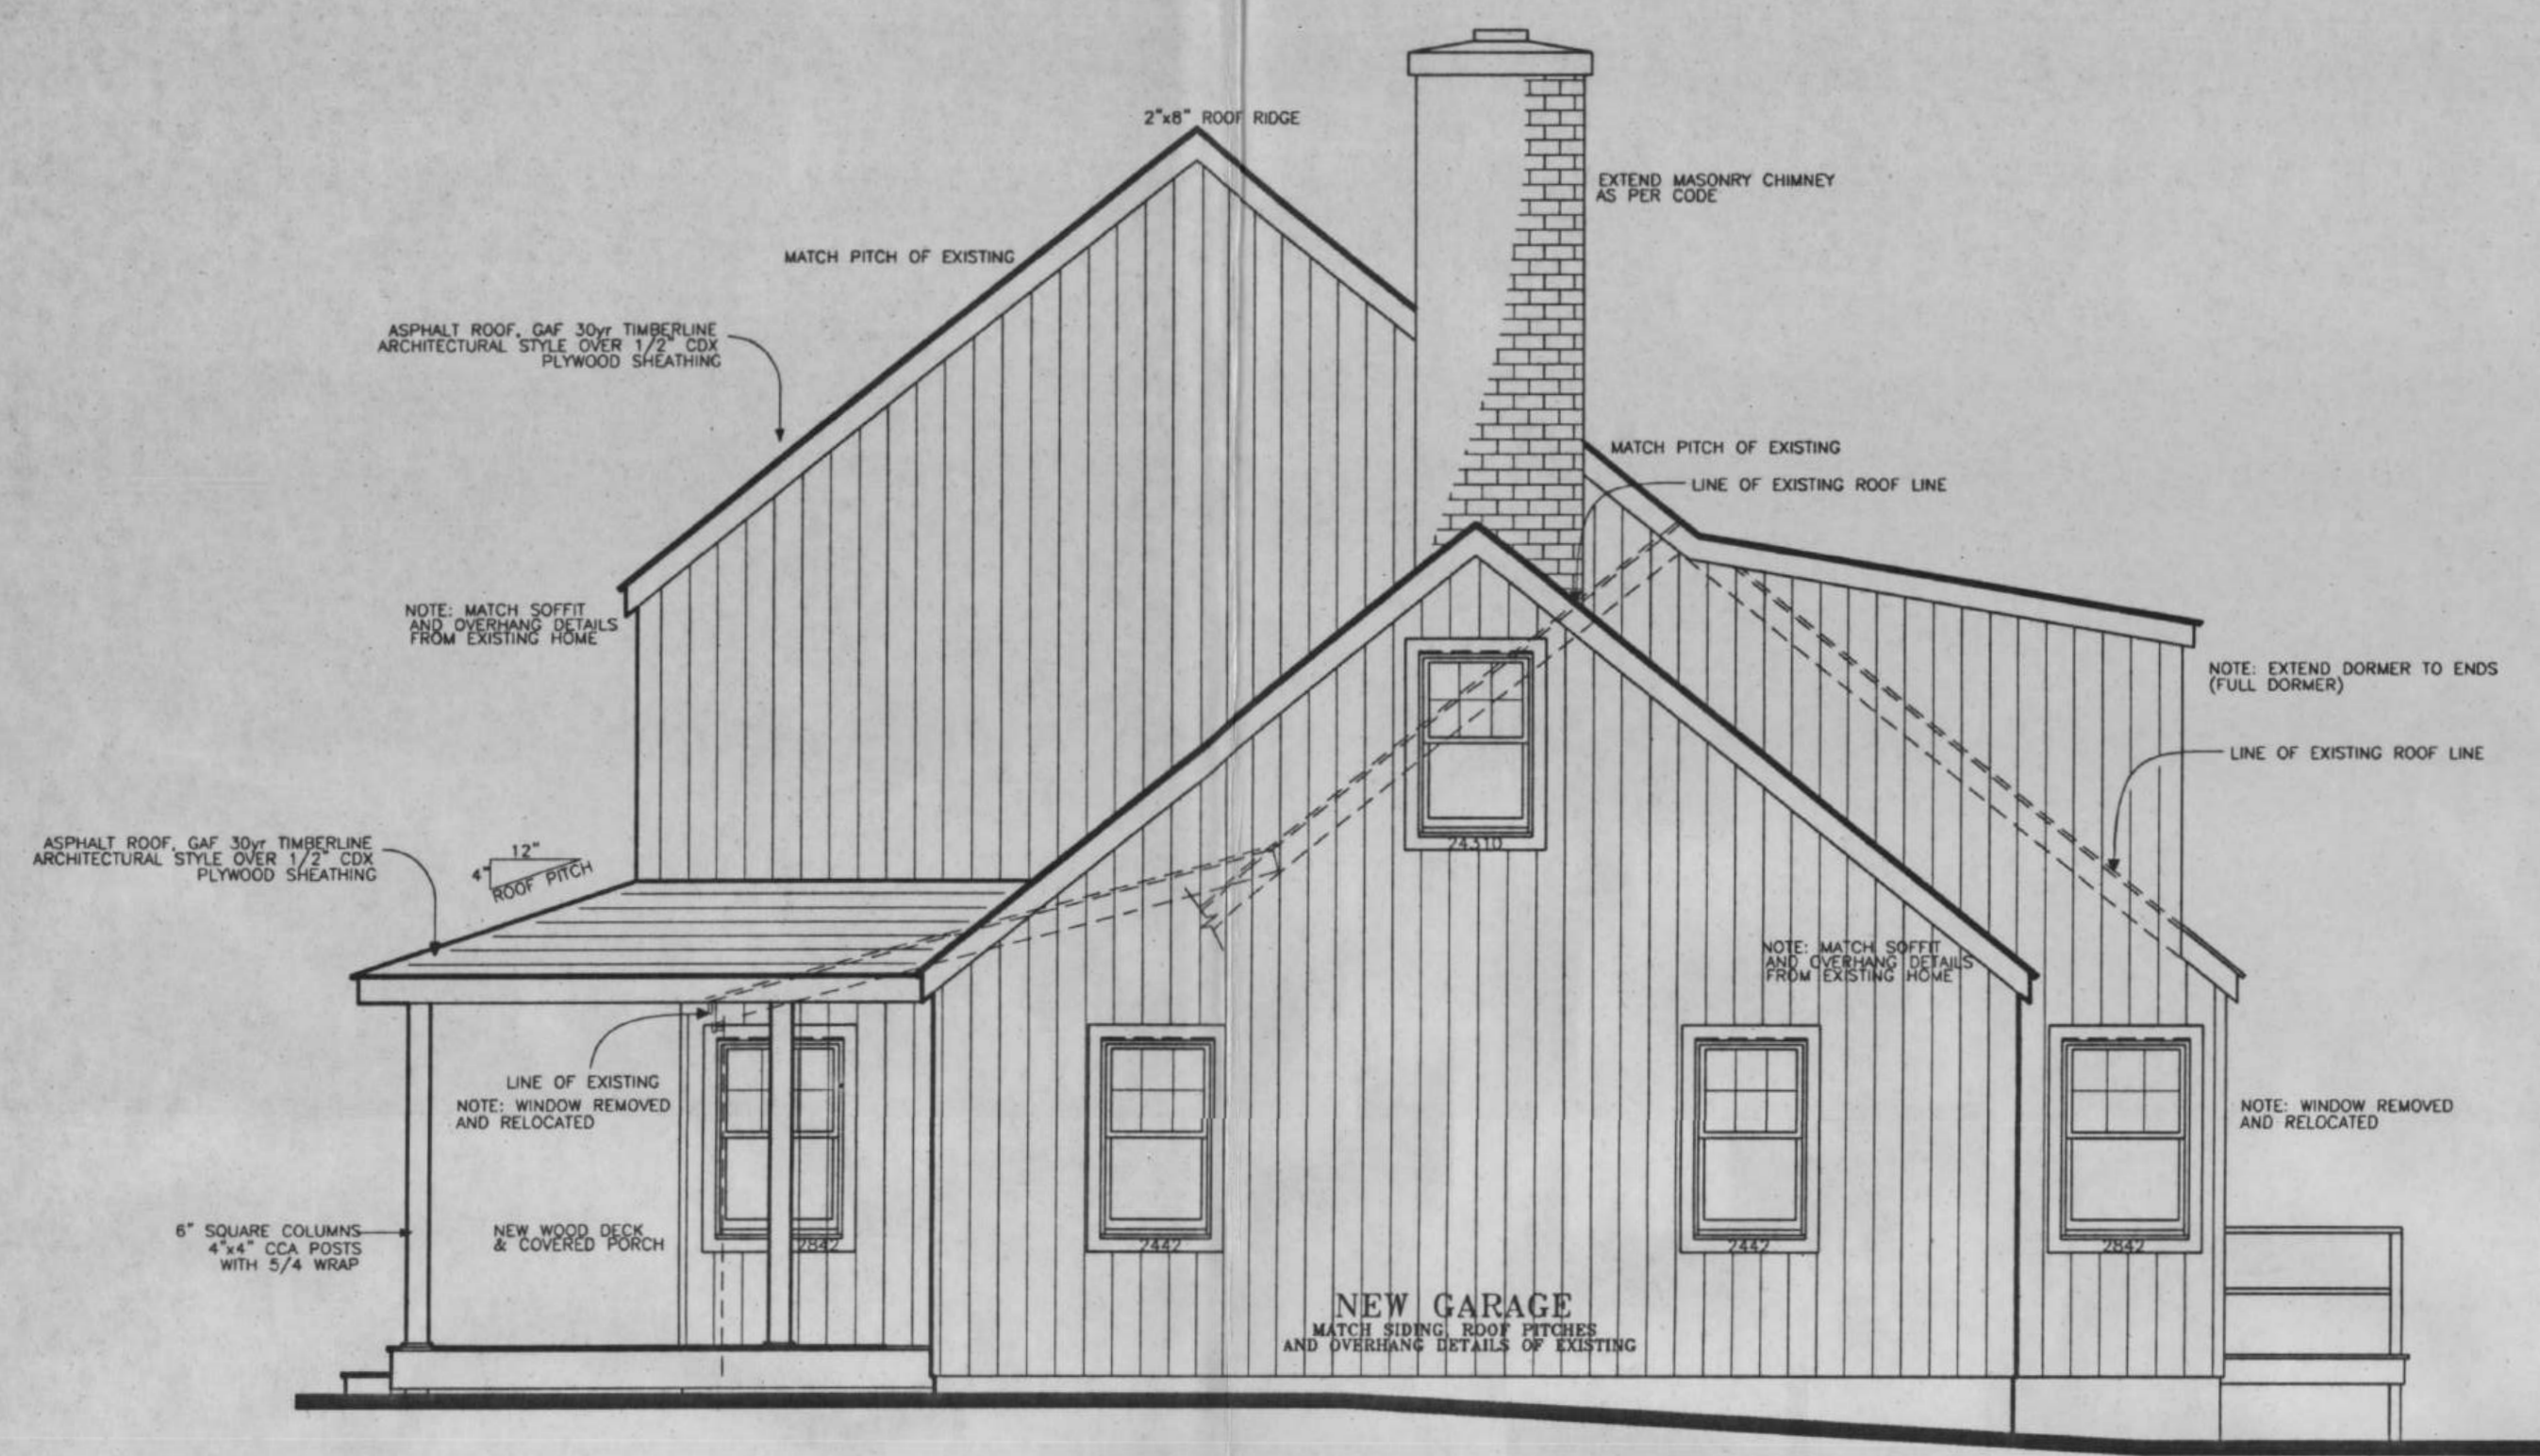

NORTH ELEVATION
SCALE: 1/4"=1'-0"

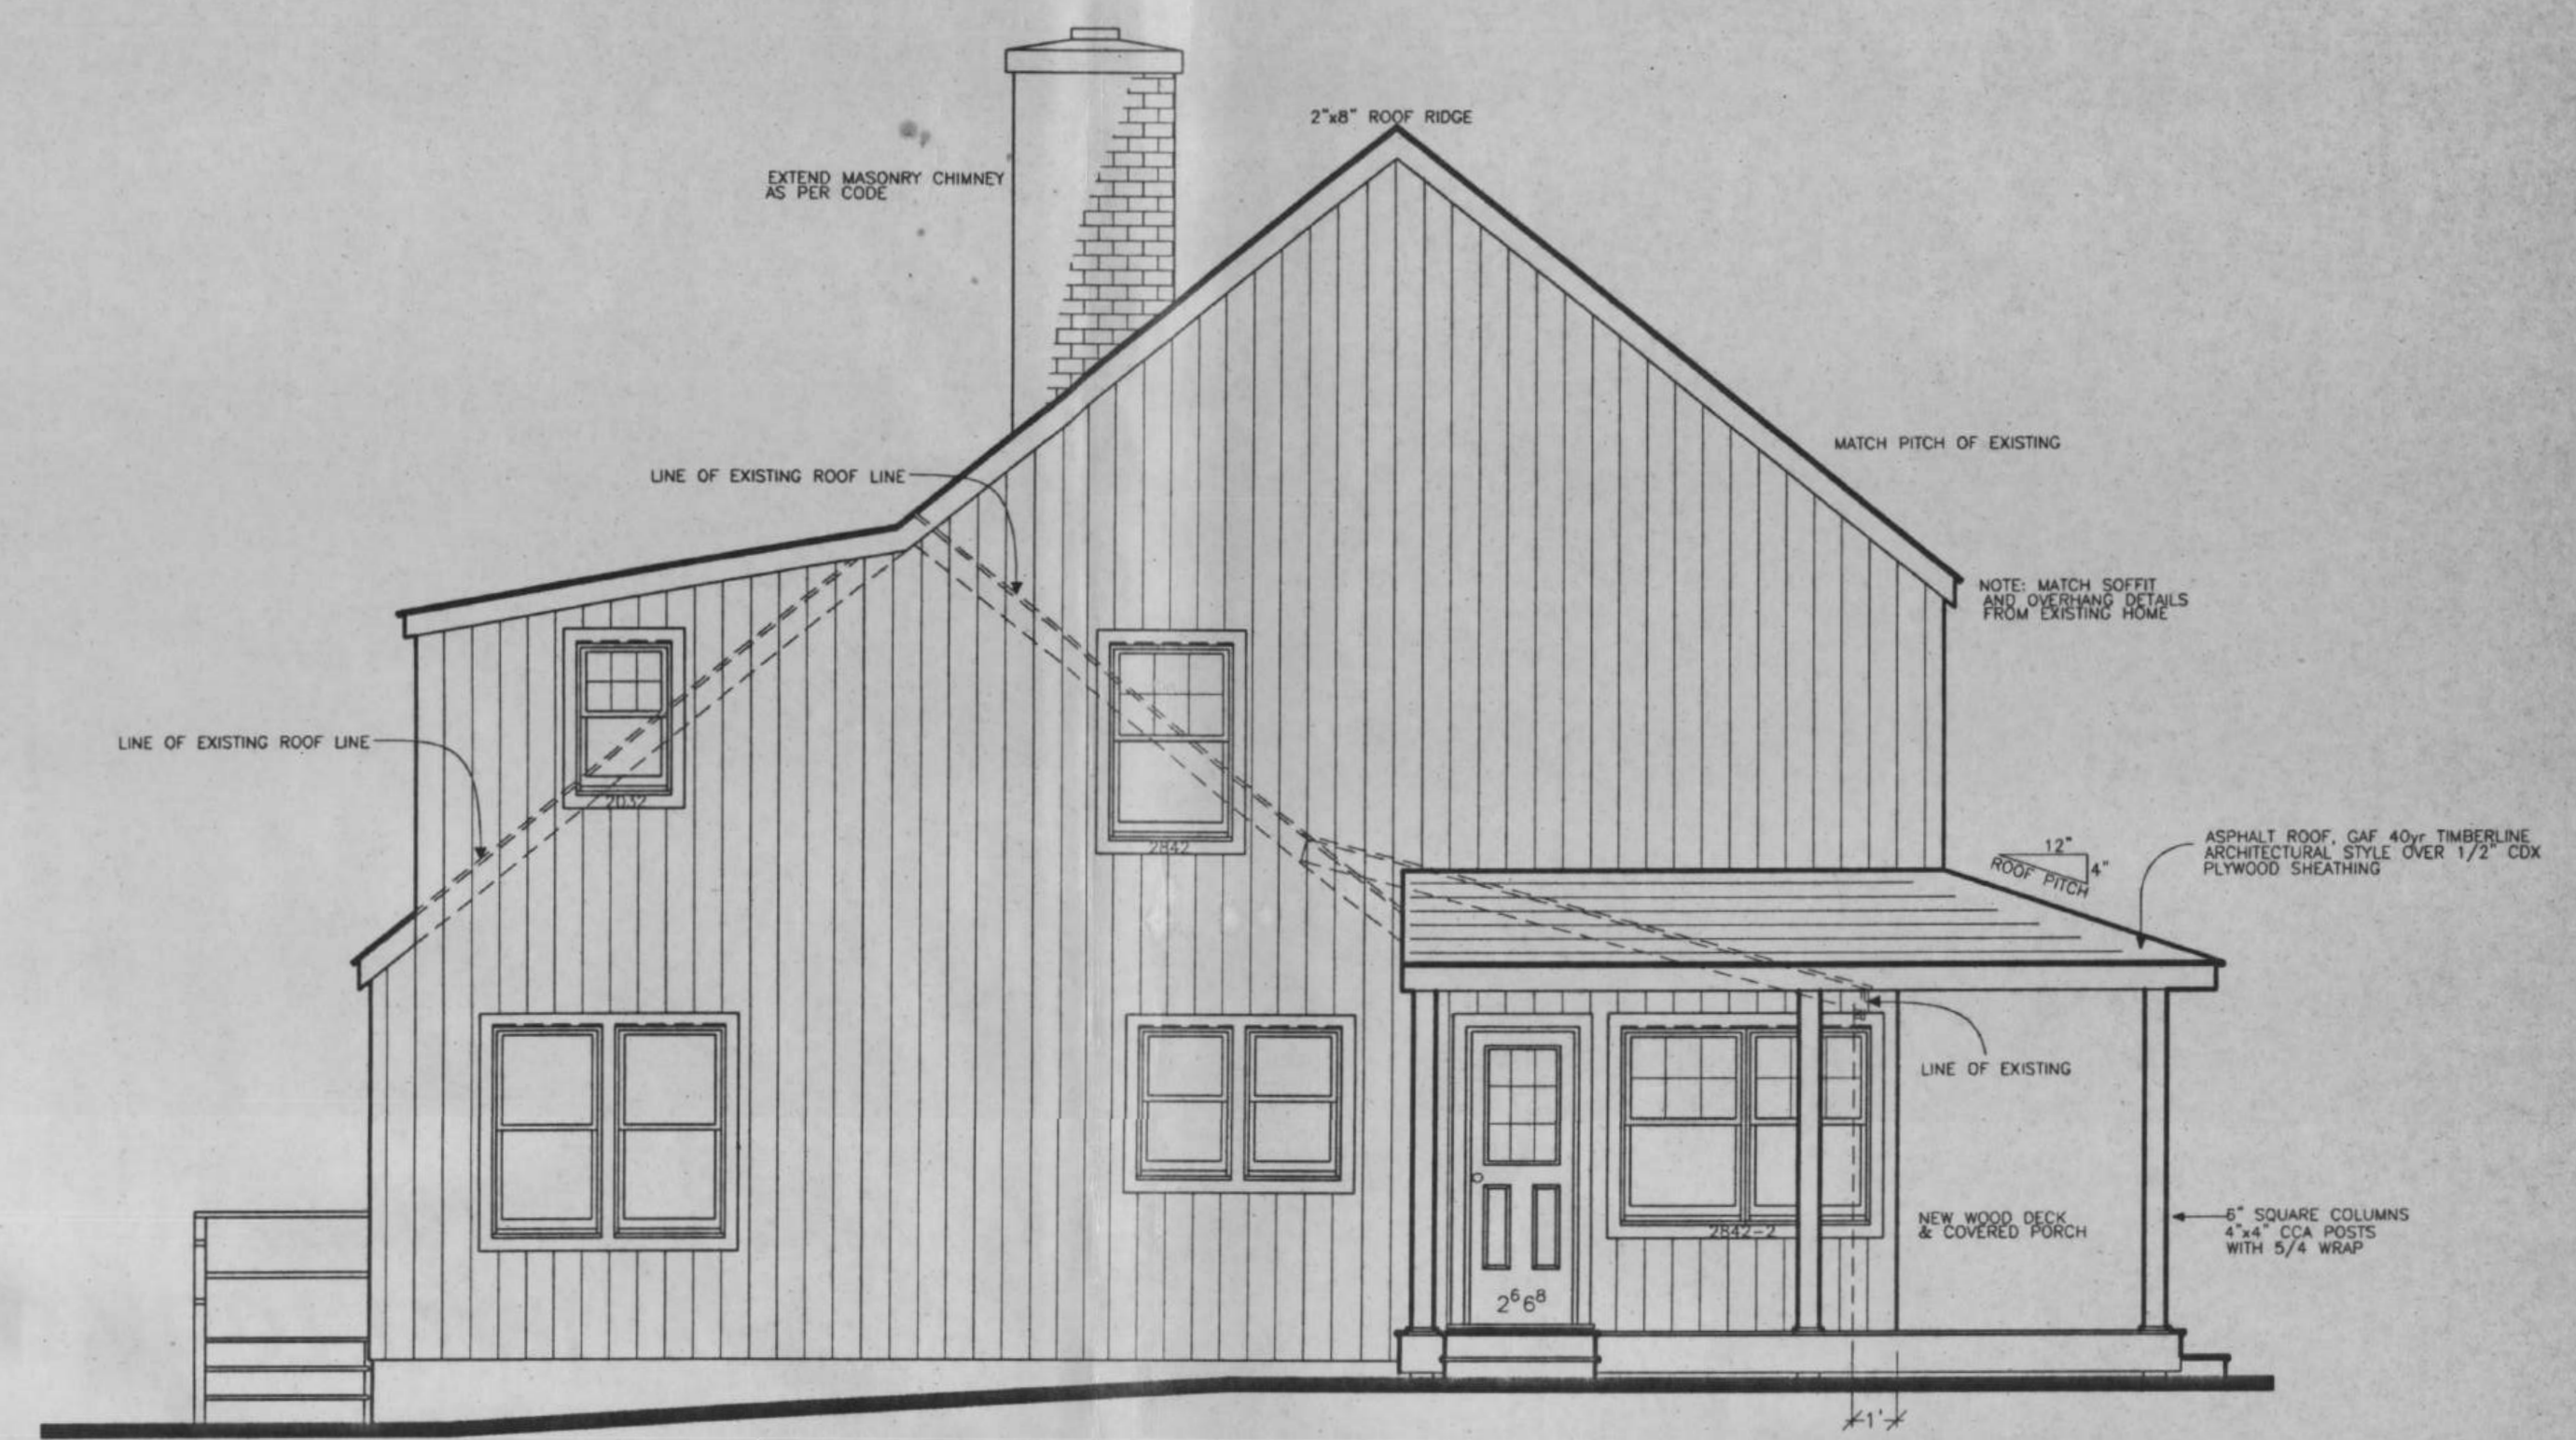

SOUTH ELEVATION
SCALE: 1/4"=1'-0"



WEST ELEVATION



EAST ELEVATION
SCALE: 1/4"=1'-0"

AN ADDITION FOR	
68 TURTLE COVE ROAD SOUTHAMPTON SHORES, NORTH SEA	
WATER MILL, N.Y. 631-726-2048	3
	04.17.01