


David W. Prendergast Architects  
198 Broadway, New York, N.Y. 10038

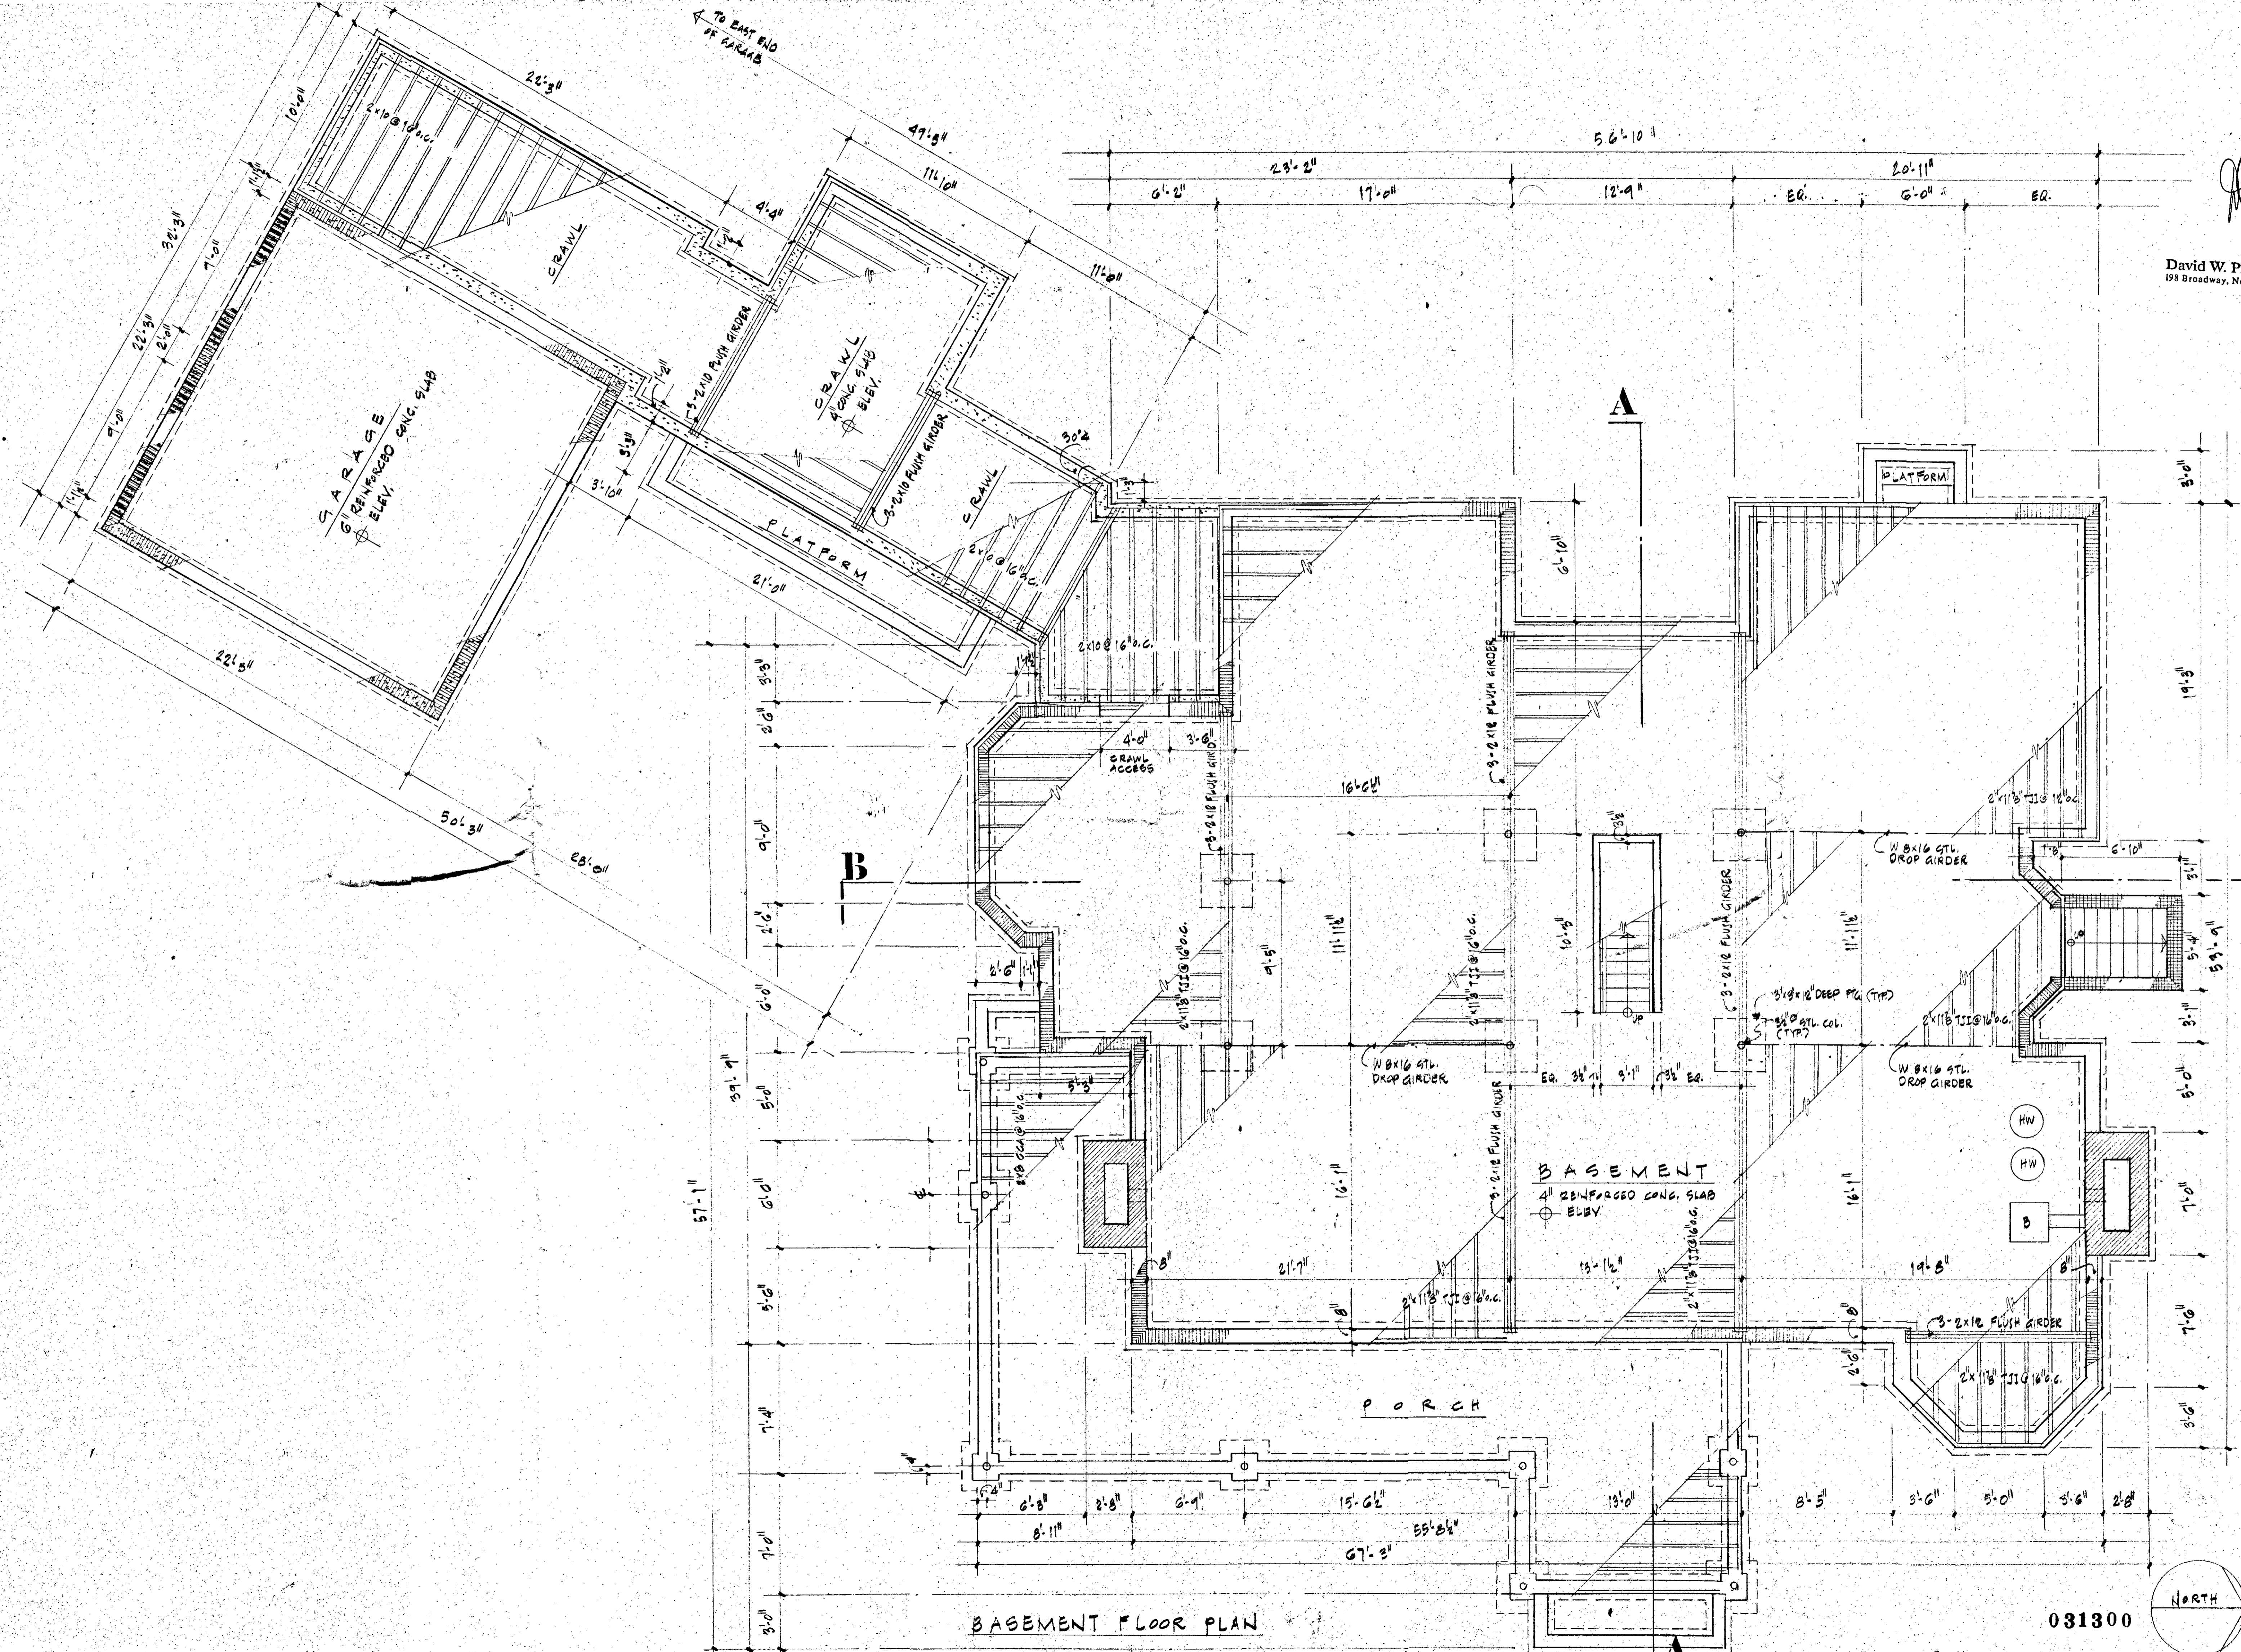

**BASEMENT FLOOR PLAN & CEILING FRAMING**

RESIDENCE FOR SAMUEL & HARRIET HELLMAN  
DEERFIELD ROAD  
SOUTHAMPTON, N.Y. 11968

WODEHOUSE CORP  
BOX 876  
WATERMILL, N.Y. 11976  
516 726 6690

JOSEPH CERAMI DESIGN  
1709 NOYAC ROAD  
SOUTHAMPTON, N.Y. 11968  
516 287 1468

DATE 16 JAN 1994

SCALE 1/4" = 1'-0"


REVISIONS  
NO. DATE DESCRIPTION


DRAWING NO.

**A-1**


BASEMENT FLOOR PLAN

031300

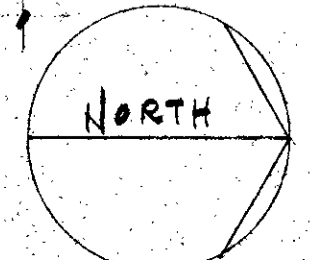

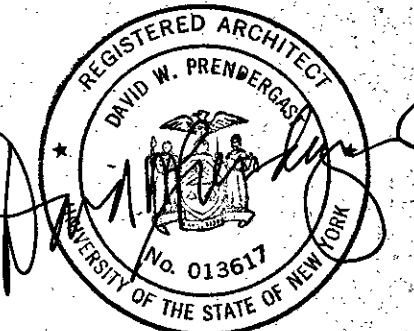

David W. Prendergast Architects  
194 Broadway, New York, N.Y. 10038

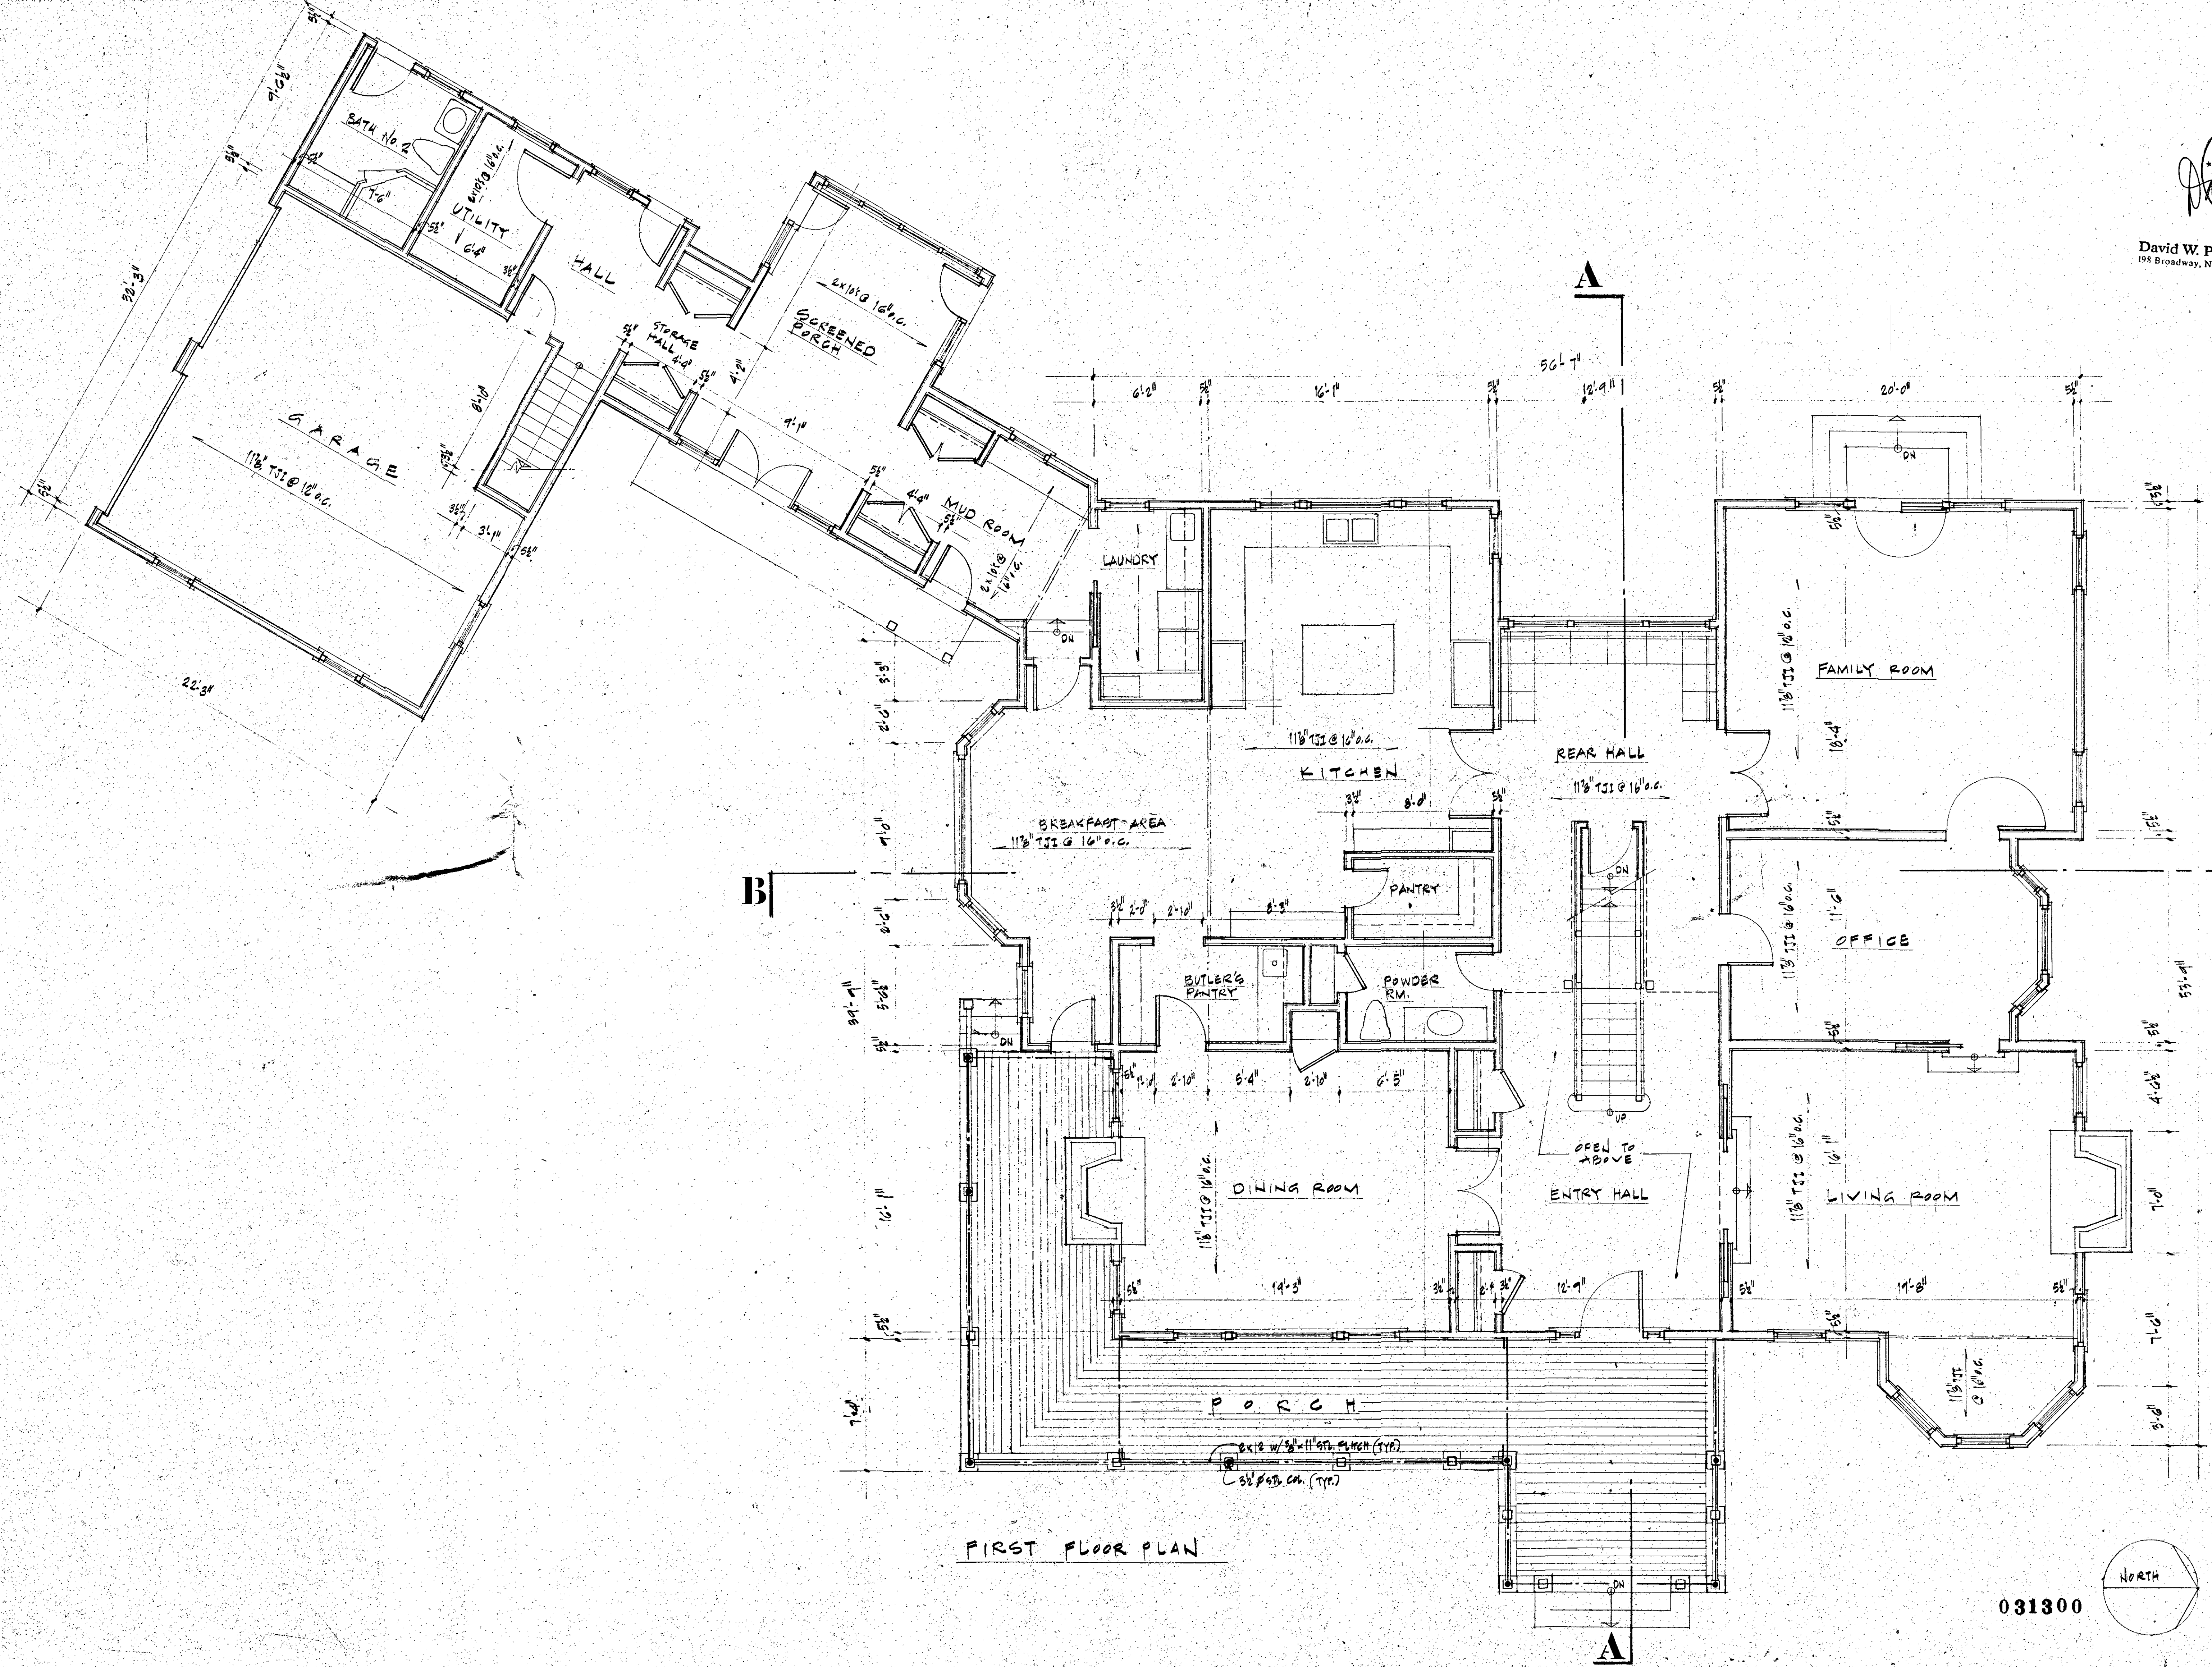

FIRST FLOOR PLAN

FIRST FLOOR  
PLAN & CEILING  
FLOOR JOISTS

RESIDENCE FOR  
SAMUEL & HARRIET  
**HELLMAN**  
DEERFIELD ROAD  
SOUTHAMPTON, N.Y. 11968

WODEHOUSE CORP  
B O X 8 7 6  
WATERMILL, N.Y. 11976  
516 726 6690

JOSEPH CERAMI DESIGN  
1700 NOYAC ROAD  
SOUTHAMPTON, N.Y. 11968  
516 287 1468


DATE 29 SEPT. 1993  
SCALE 1/4" = 1'-0"


REVISIONS  
NO. DATE DESCRIPTION  
1 10.12.93  
2 11.16.94 D.M.

DRAWING NO.



**A-2**

031300

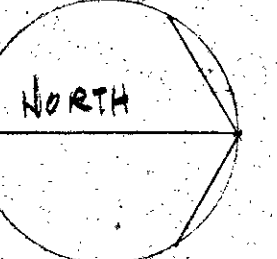

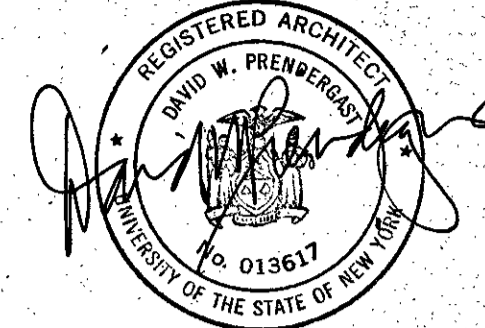

David W. Prendergast Architects  
198 Broadway, New York, N.Y. 10038

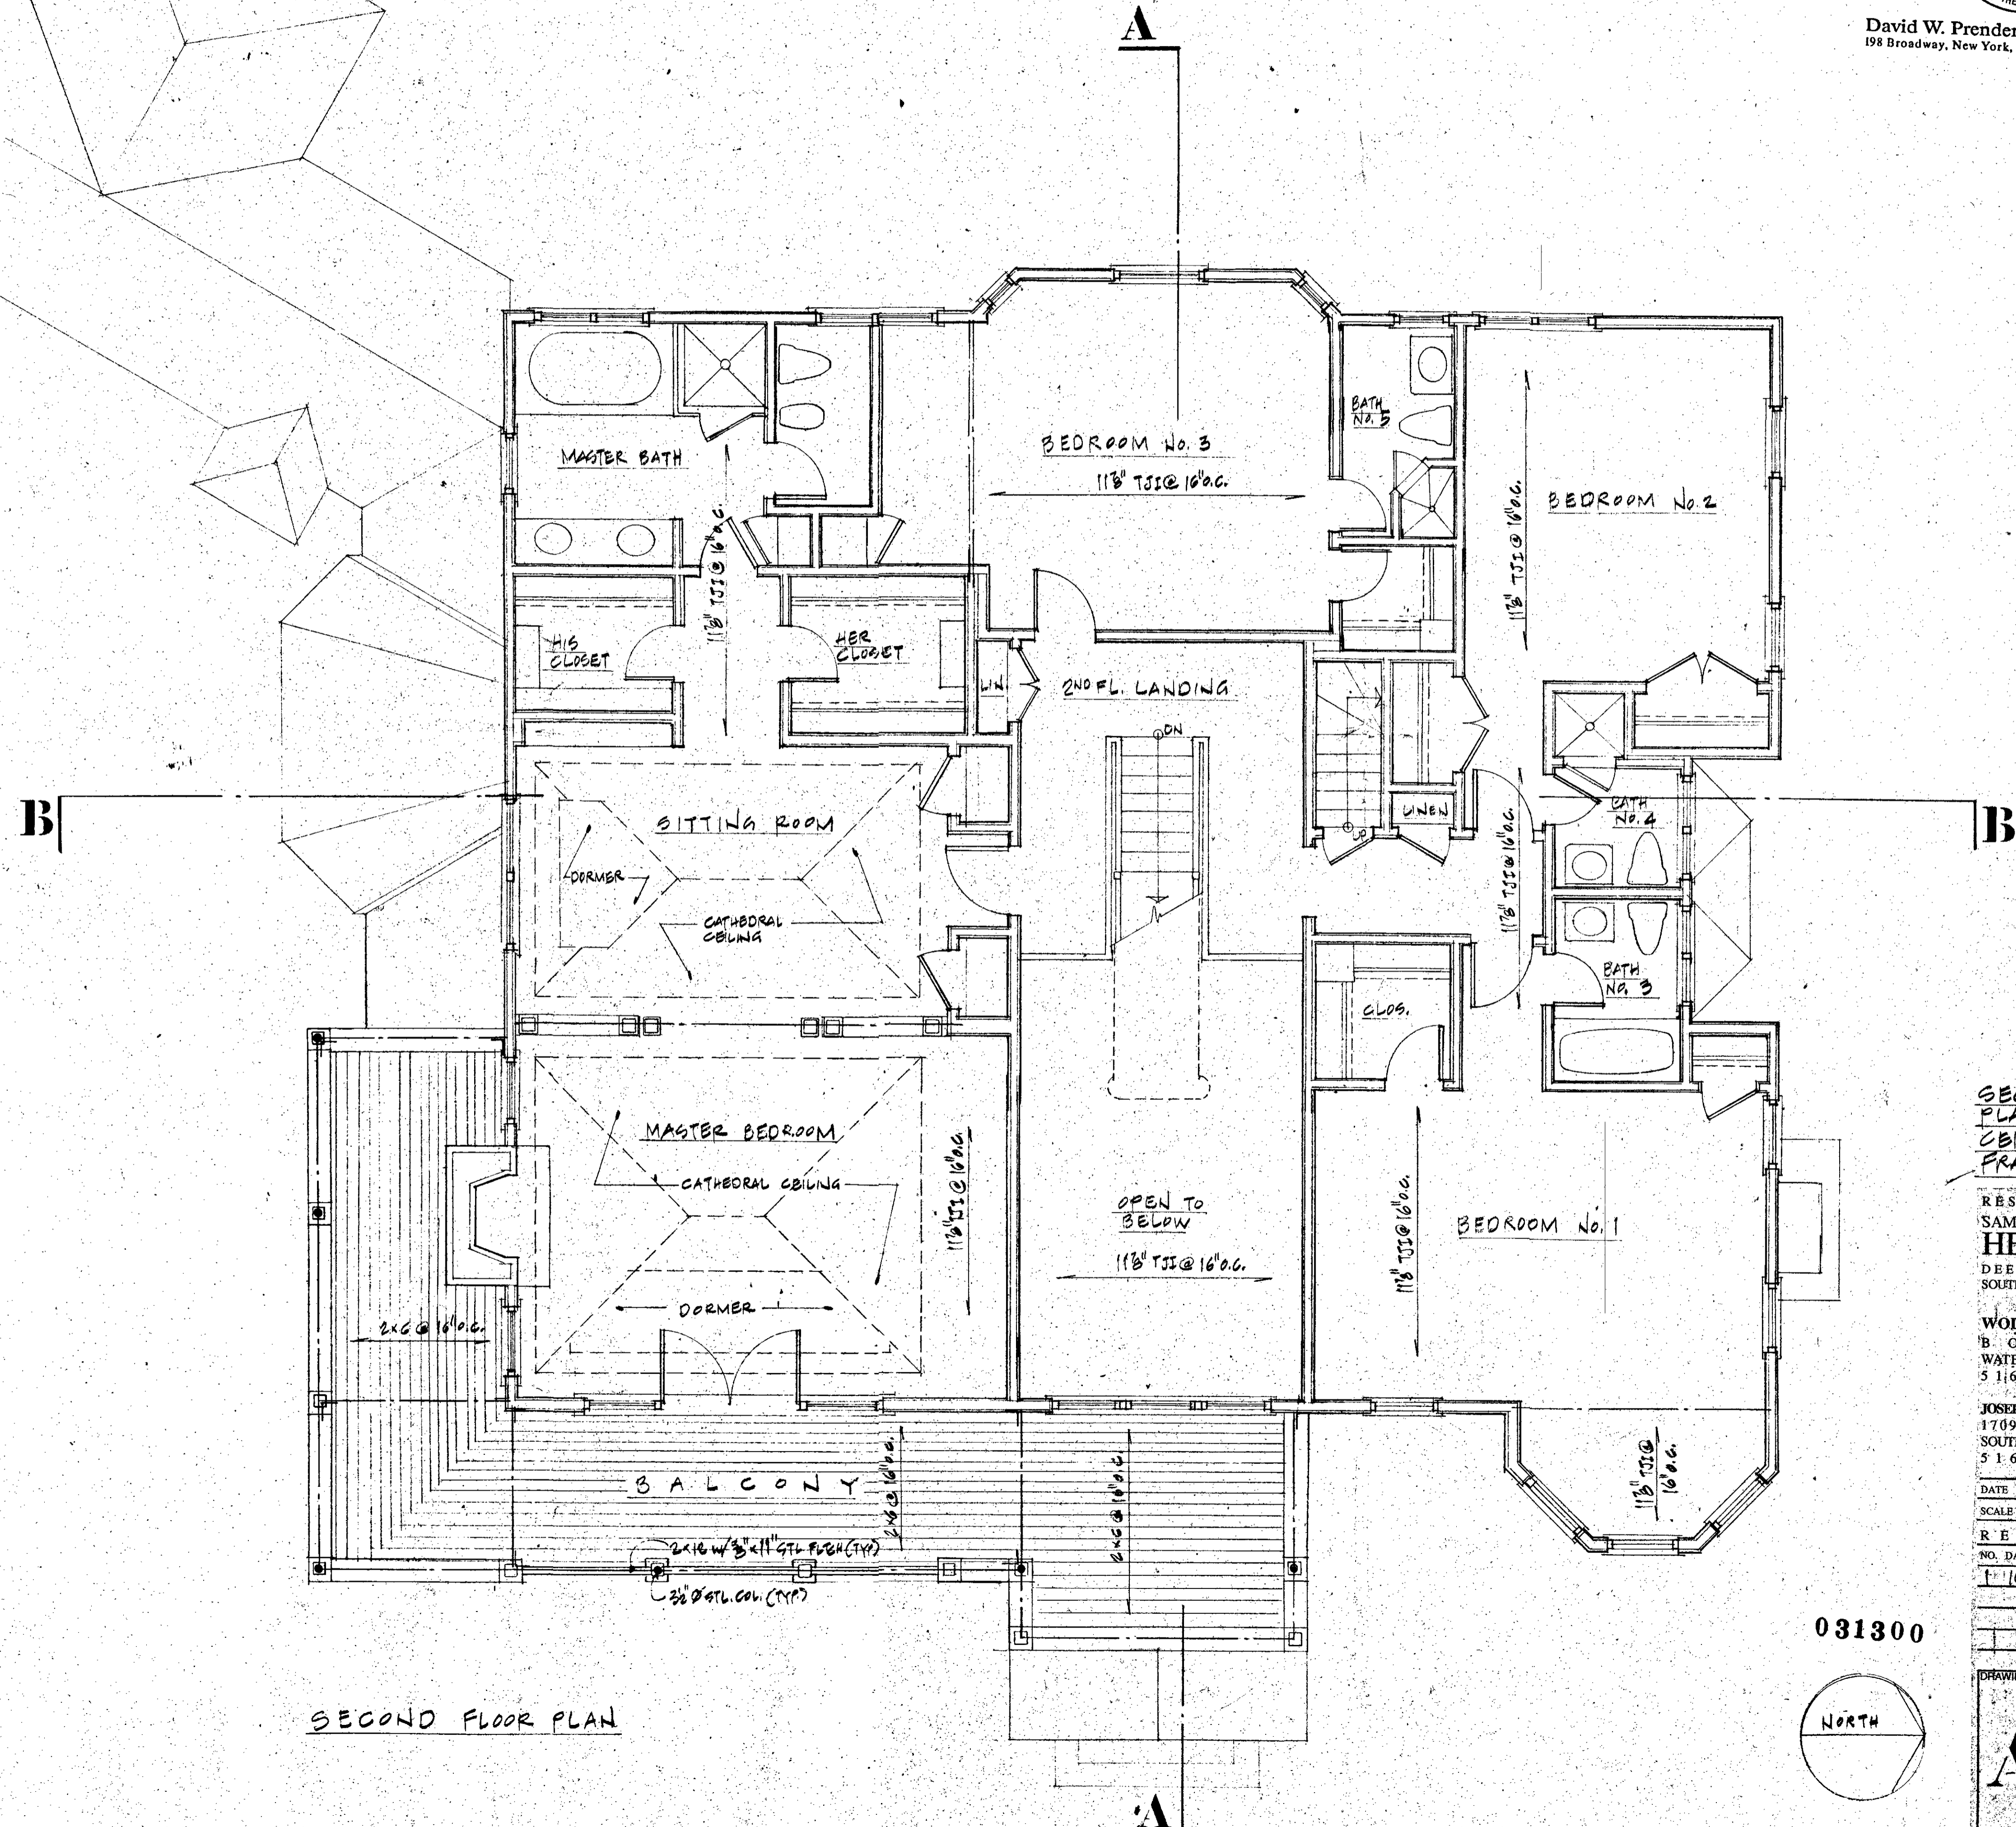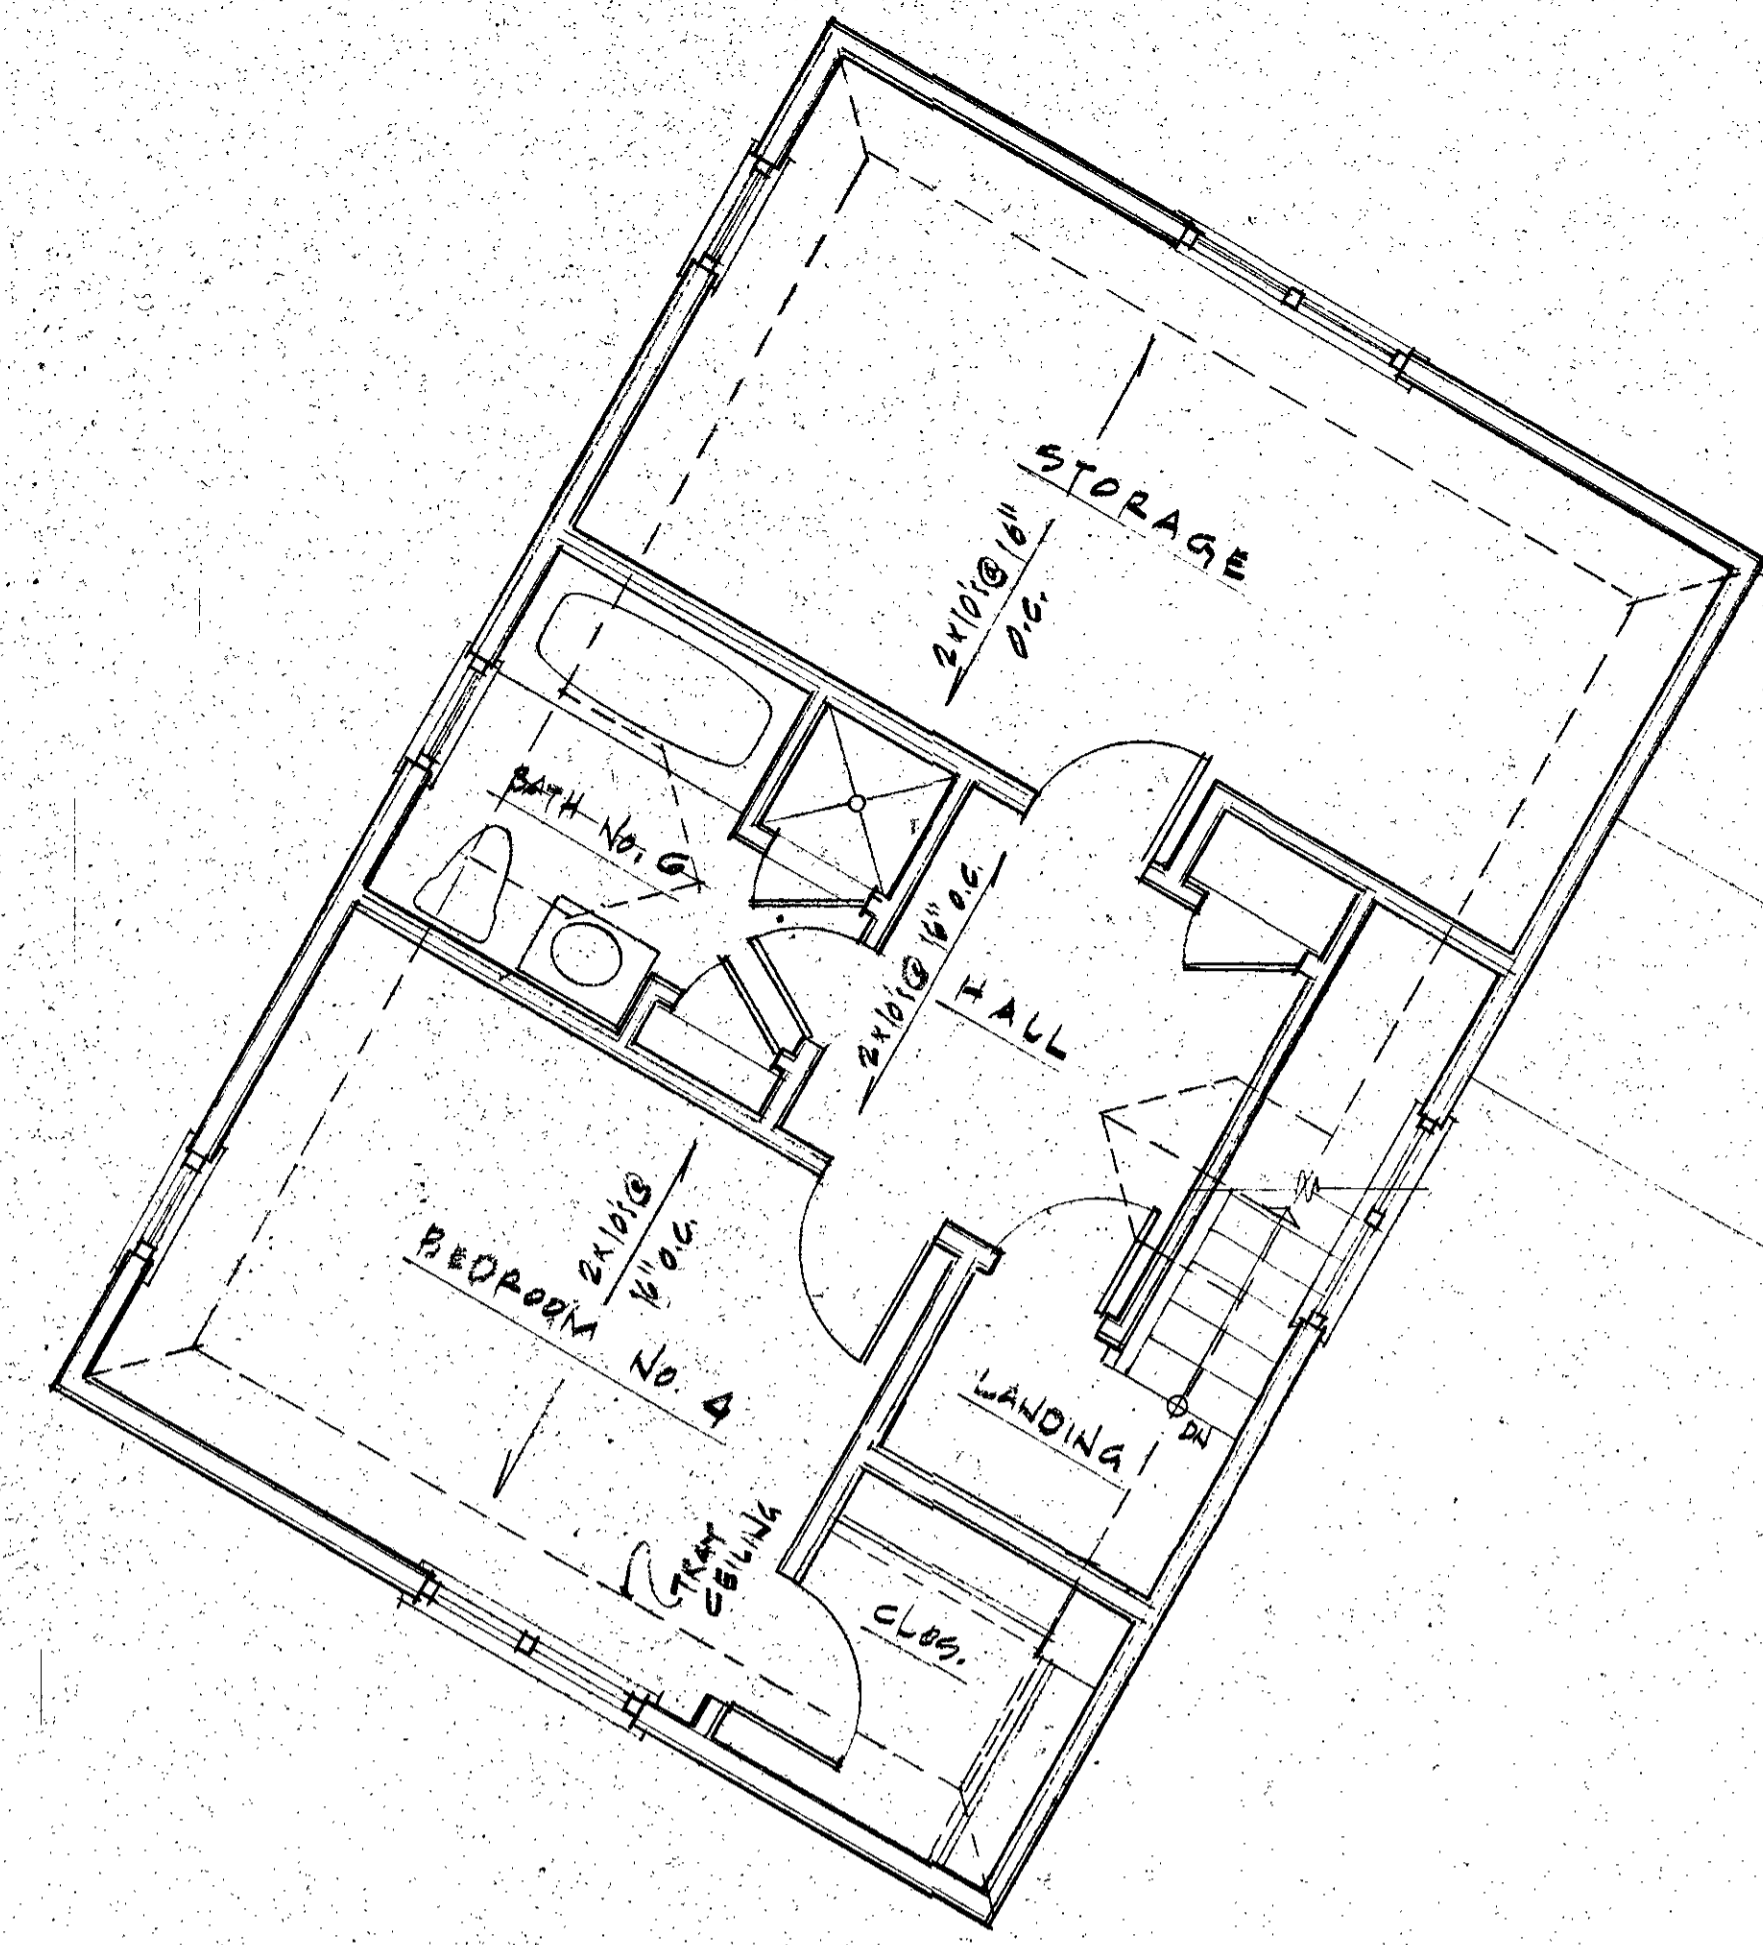

SECOND FLOOR PLAN

SECOND FLOOR  
PLAN &  
CEILING  
FRAMING


RESIDENCE FOR  
SAMUEL & HARRIET  
**HELLMAN**  
DEERFIELD ROAD  
SOUTHAMPTON, N.Y. 11968

WODEHOUSE CORP  
B O X 8 7 6  
WATERMILL, N.Y. 11976  
5 1 6 7 2 6 6 6 9 0


JOSEPH CERAMI DESIGN  
1709 NOYAC ROAD  
SOUTHAMPTON, N.Y. 11968  
5 1 6 2 8 7 1 4 6 8

DATE	29 SEPT 1973
SCALE	1/4" = 1'-0"
REVISIONS	
NO. DATE DESCRIPTION	
1 10.12.73	


031300

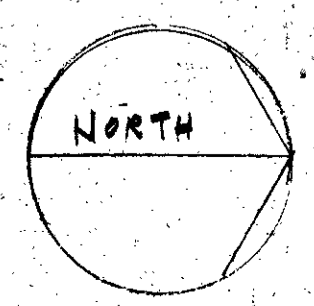

DRAWING NO.  
**A-3**

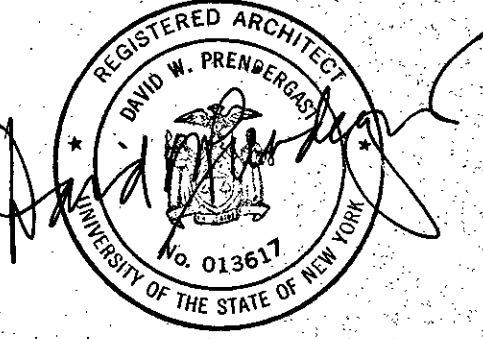

David W. Prendergast Architects  
198 Broadway, New York, N.Y. 10038

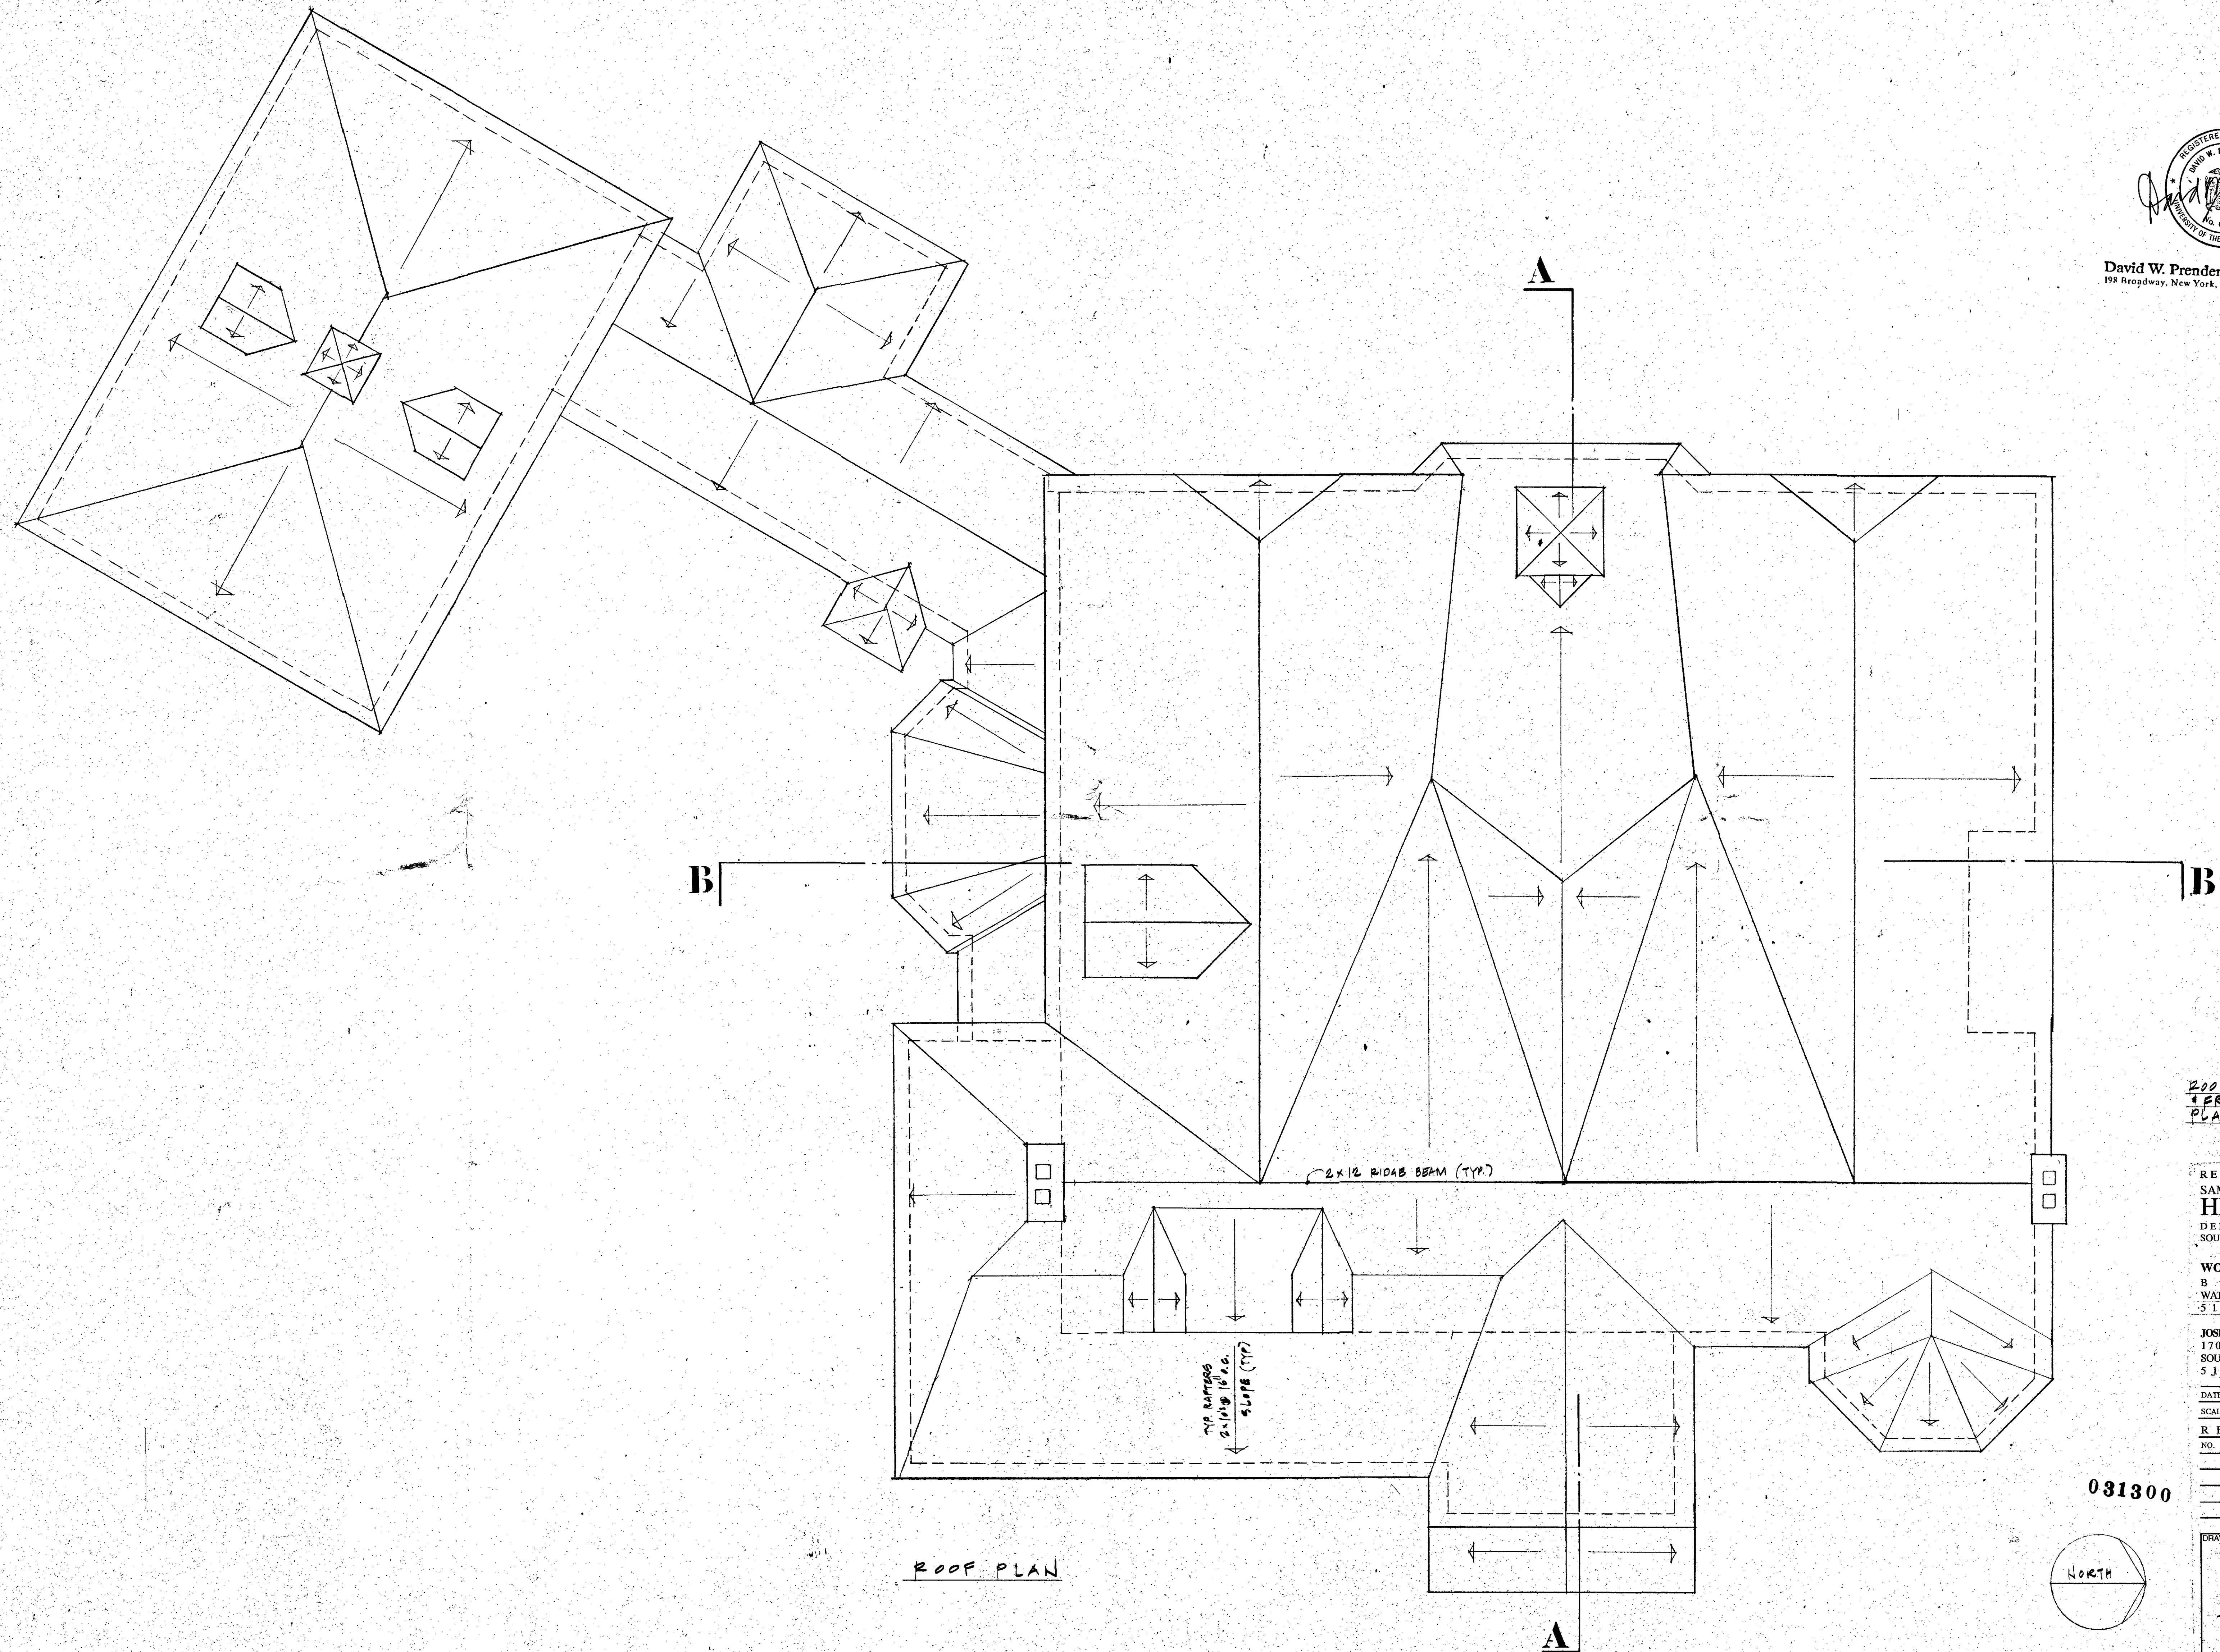

ROOF PLAN  
FRAMING  
PLAN

RESIDENCE FOR  
SAMUEL & HARRIET  
HELLMAN  
DEERFIELD ROAD  
SOUTHAMPTON, N.Y. 11968

WODEHOUSE CORP  
B O X 8 7 6  
WATERMILL, N.Y. 11976  
5 1 6 7 2 6 6 9 0

JOSEPH CERAMI DESIGN  
1709 NOYAC ROAD  
SOUTHAMPTON, N.Y. 11968  
5 1 6 2 8 7 1 4 6 8



DATE 10 JAN 1993

SCALE 1/4" = 1'-0"

REVISIONS

NO. DATE DESCRIPTION

031300

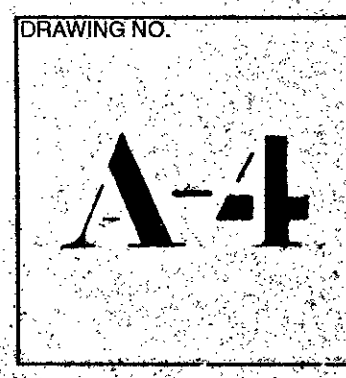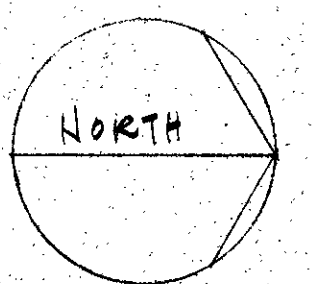


ROOF PLAN



NORTH ELEVATION



EAST ELEVATION

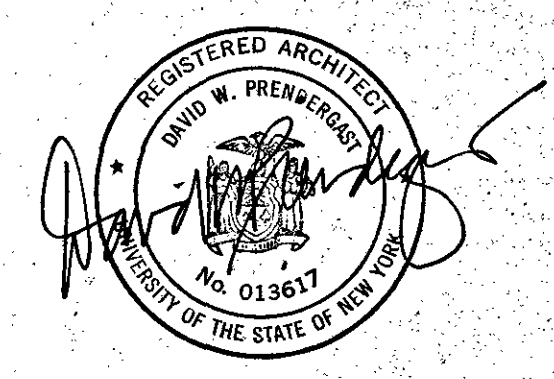

David W. Prendergast Architects  
198 Broadway, New York, N.Y. 10038

GRANITE FIELDSTONE CHIMNEY  
DARK GREY ASPHALT SHINGLES  
DARK GREY/BROWN PAINTED CEDAR TRIM  
CEDAR SHINGLES STAINED LIGHT GRAY

NORTH & EAST ELEVATIONS

RESIDENCE FOR SAMUEL & HARRIET HELLMAN  
DEERFIELD ROAD  
SOUTHAMPTON, N.Y. 11968

WODEHOUSE CORP  
B.O.X. 876  
WATERMILL, N.Y. 11976  
516.746.6690


JOSEPH CERAMI DESIGN  
1709 NOYAC ROAD  
SOUTHAMPTON, N.Y. 11968  
516.287.1468

DATE 1 OCT 1993  
SCALE 1/2" = 1'-0"

REVISIONS


NO.	DATE	DESCRIPTION
1	10-12-93	
2	12-18-93	WEST ELEV.
3	1-18-93	NORTH ELEV.

031300

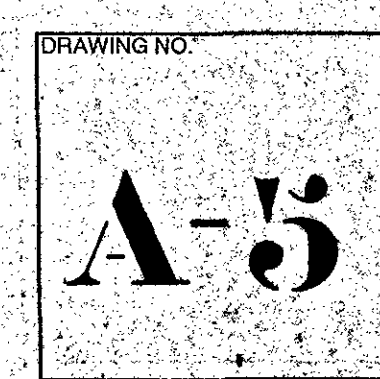




WEST ELEVATION

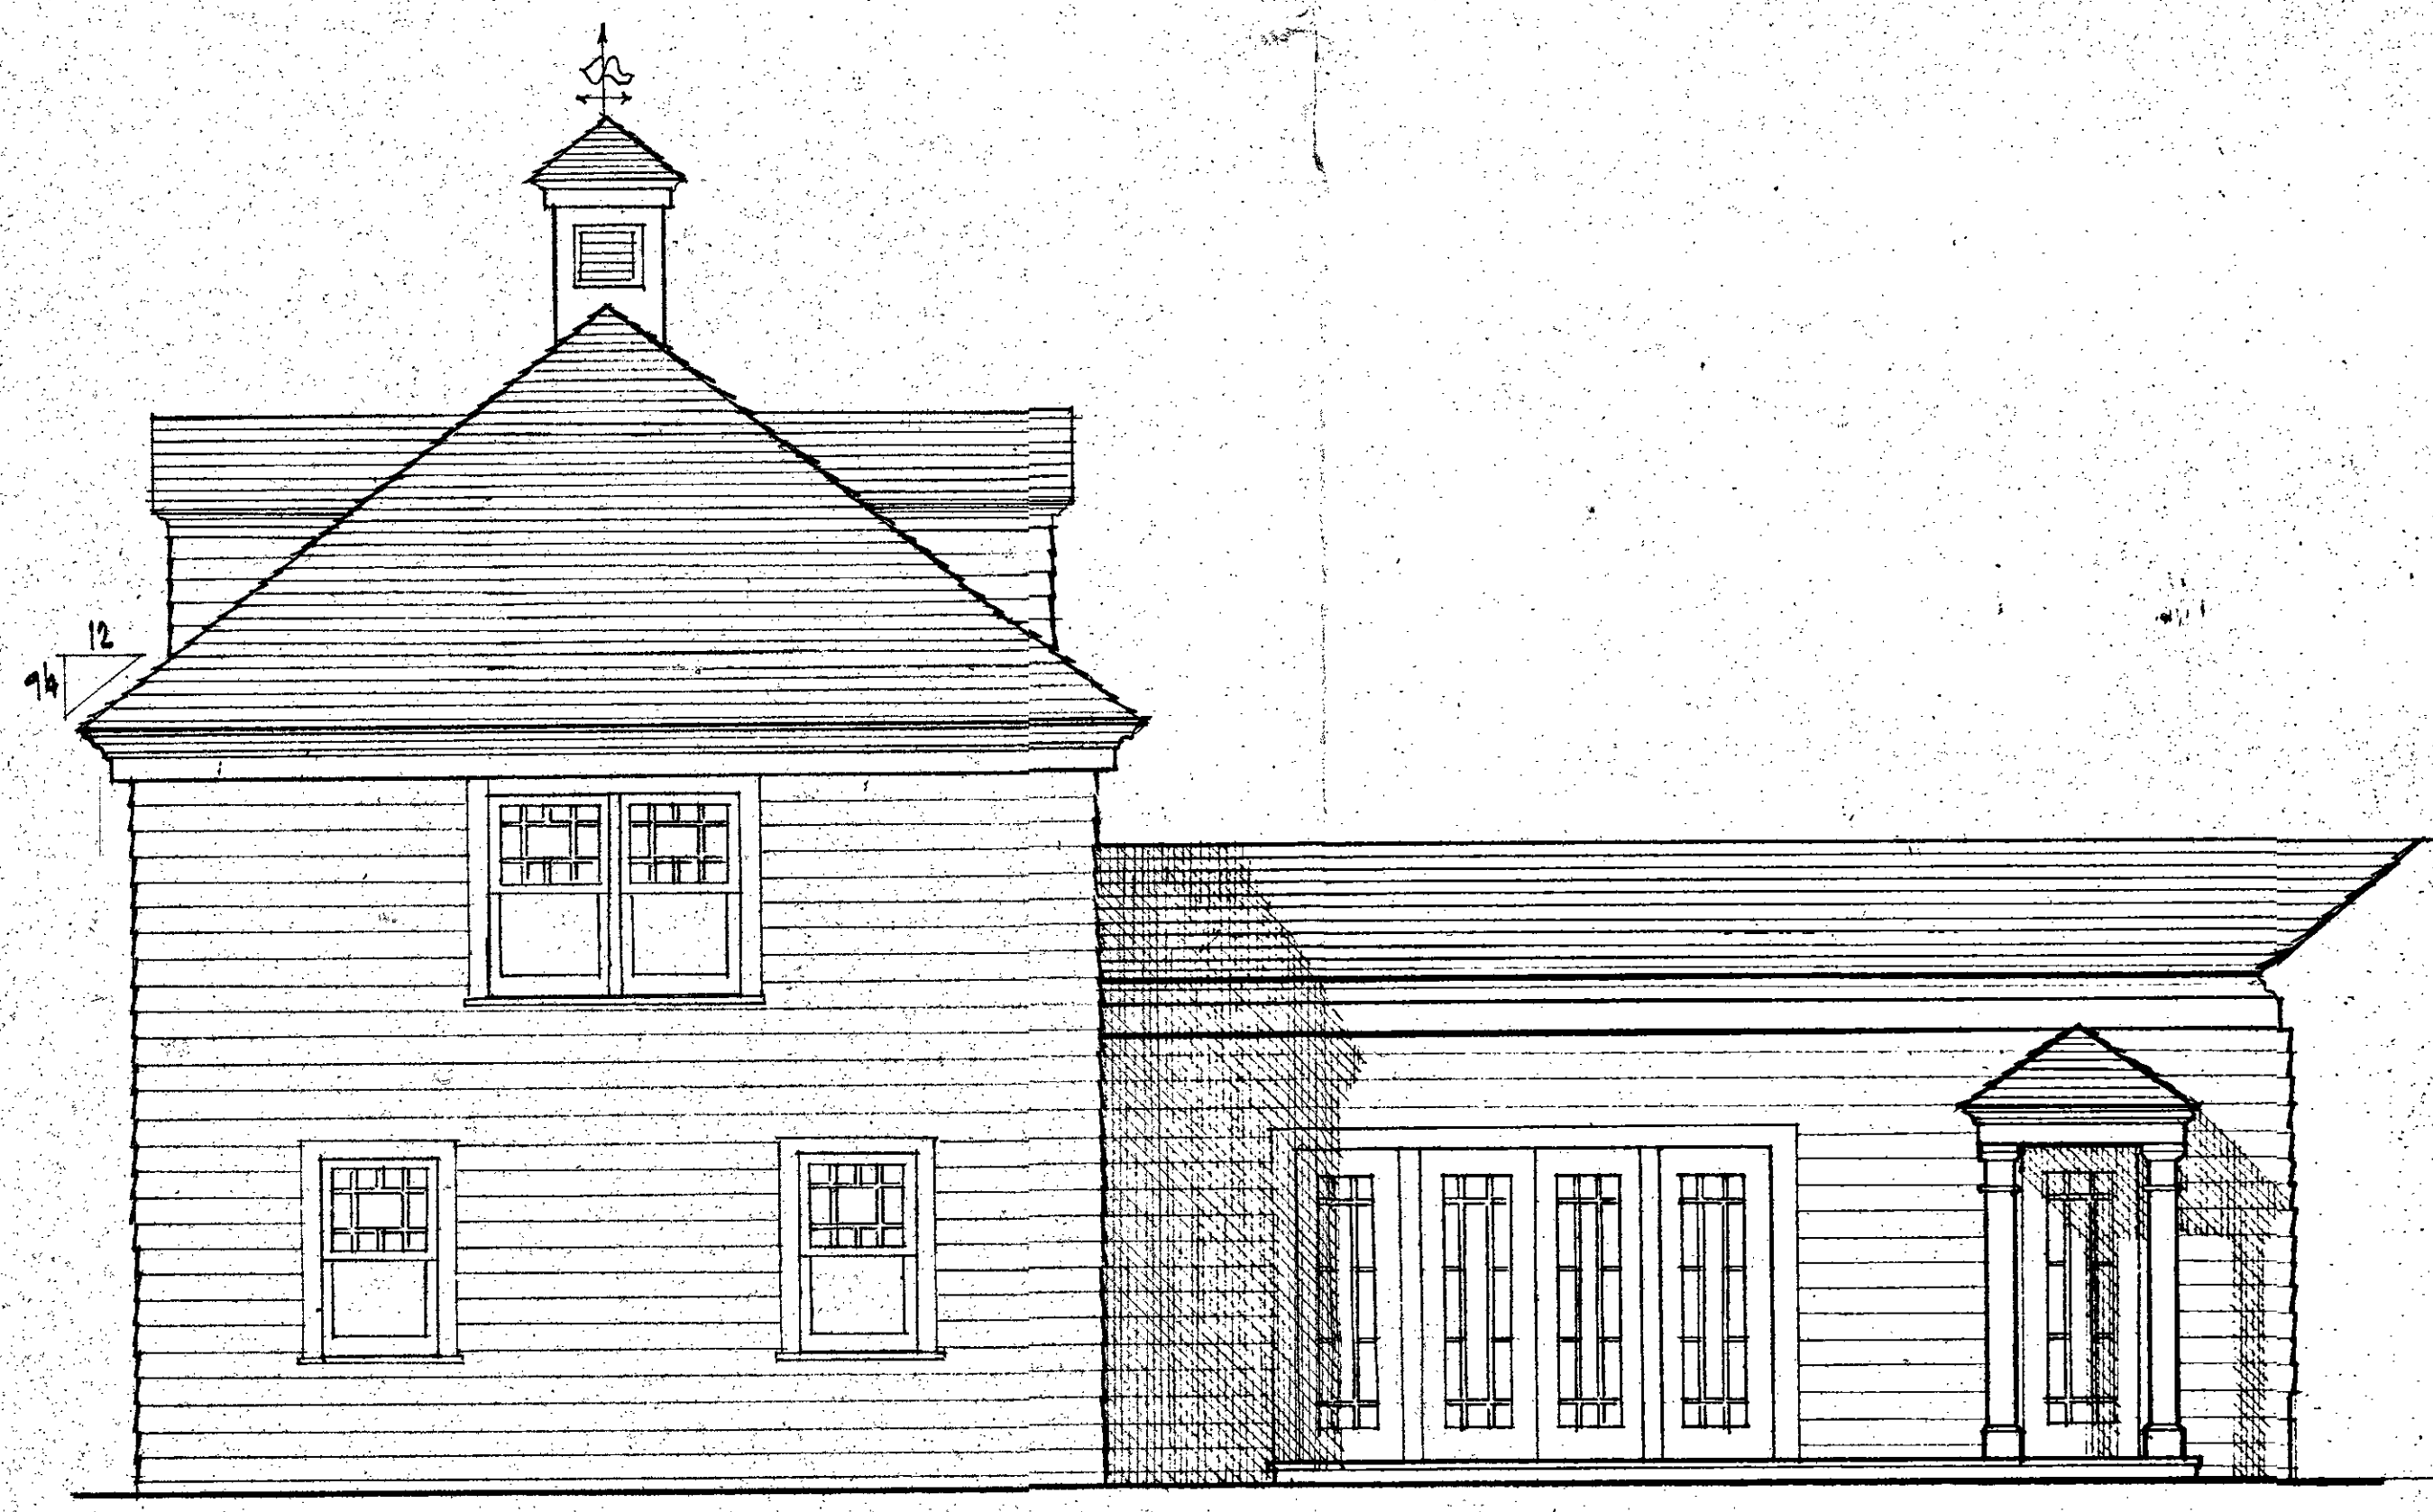


SOUTH ELEVATION

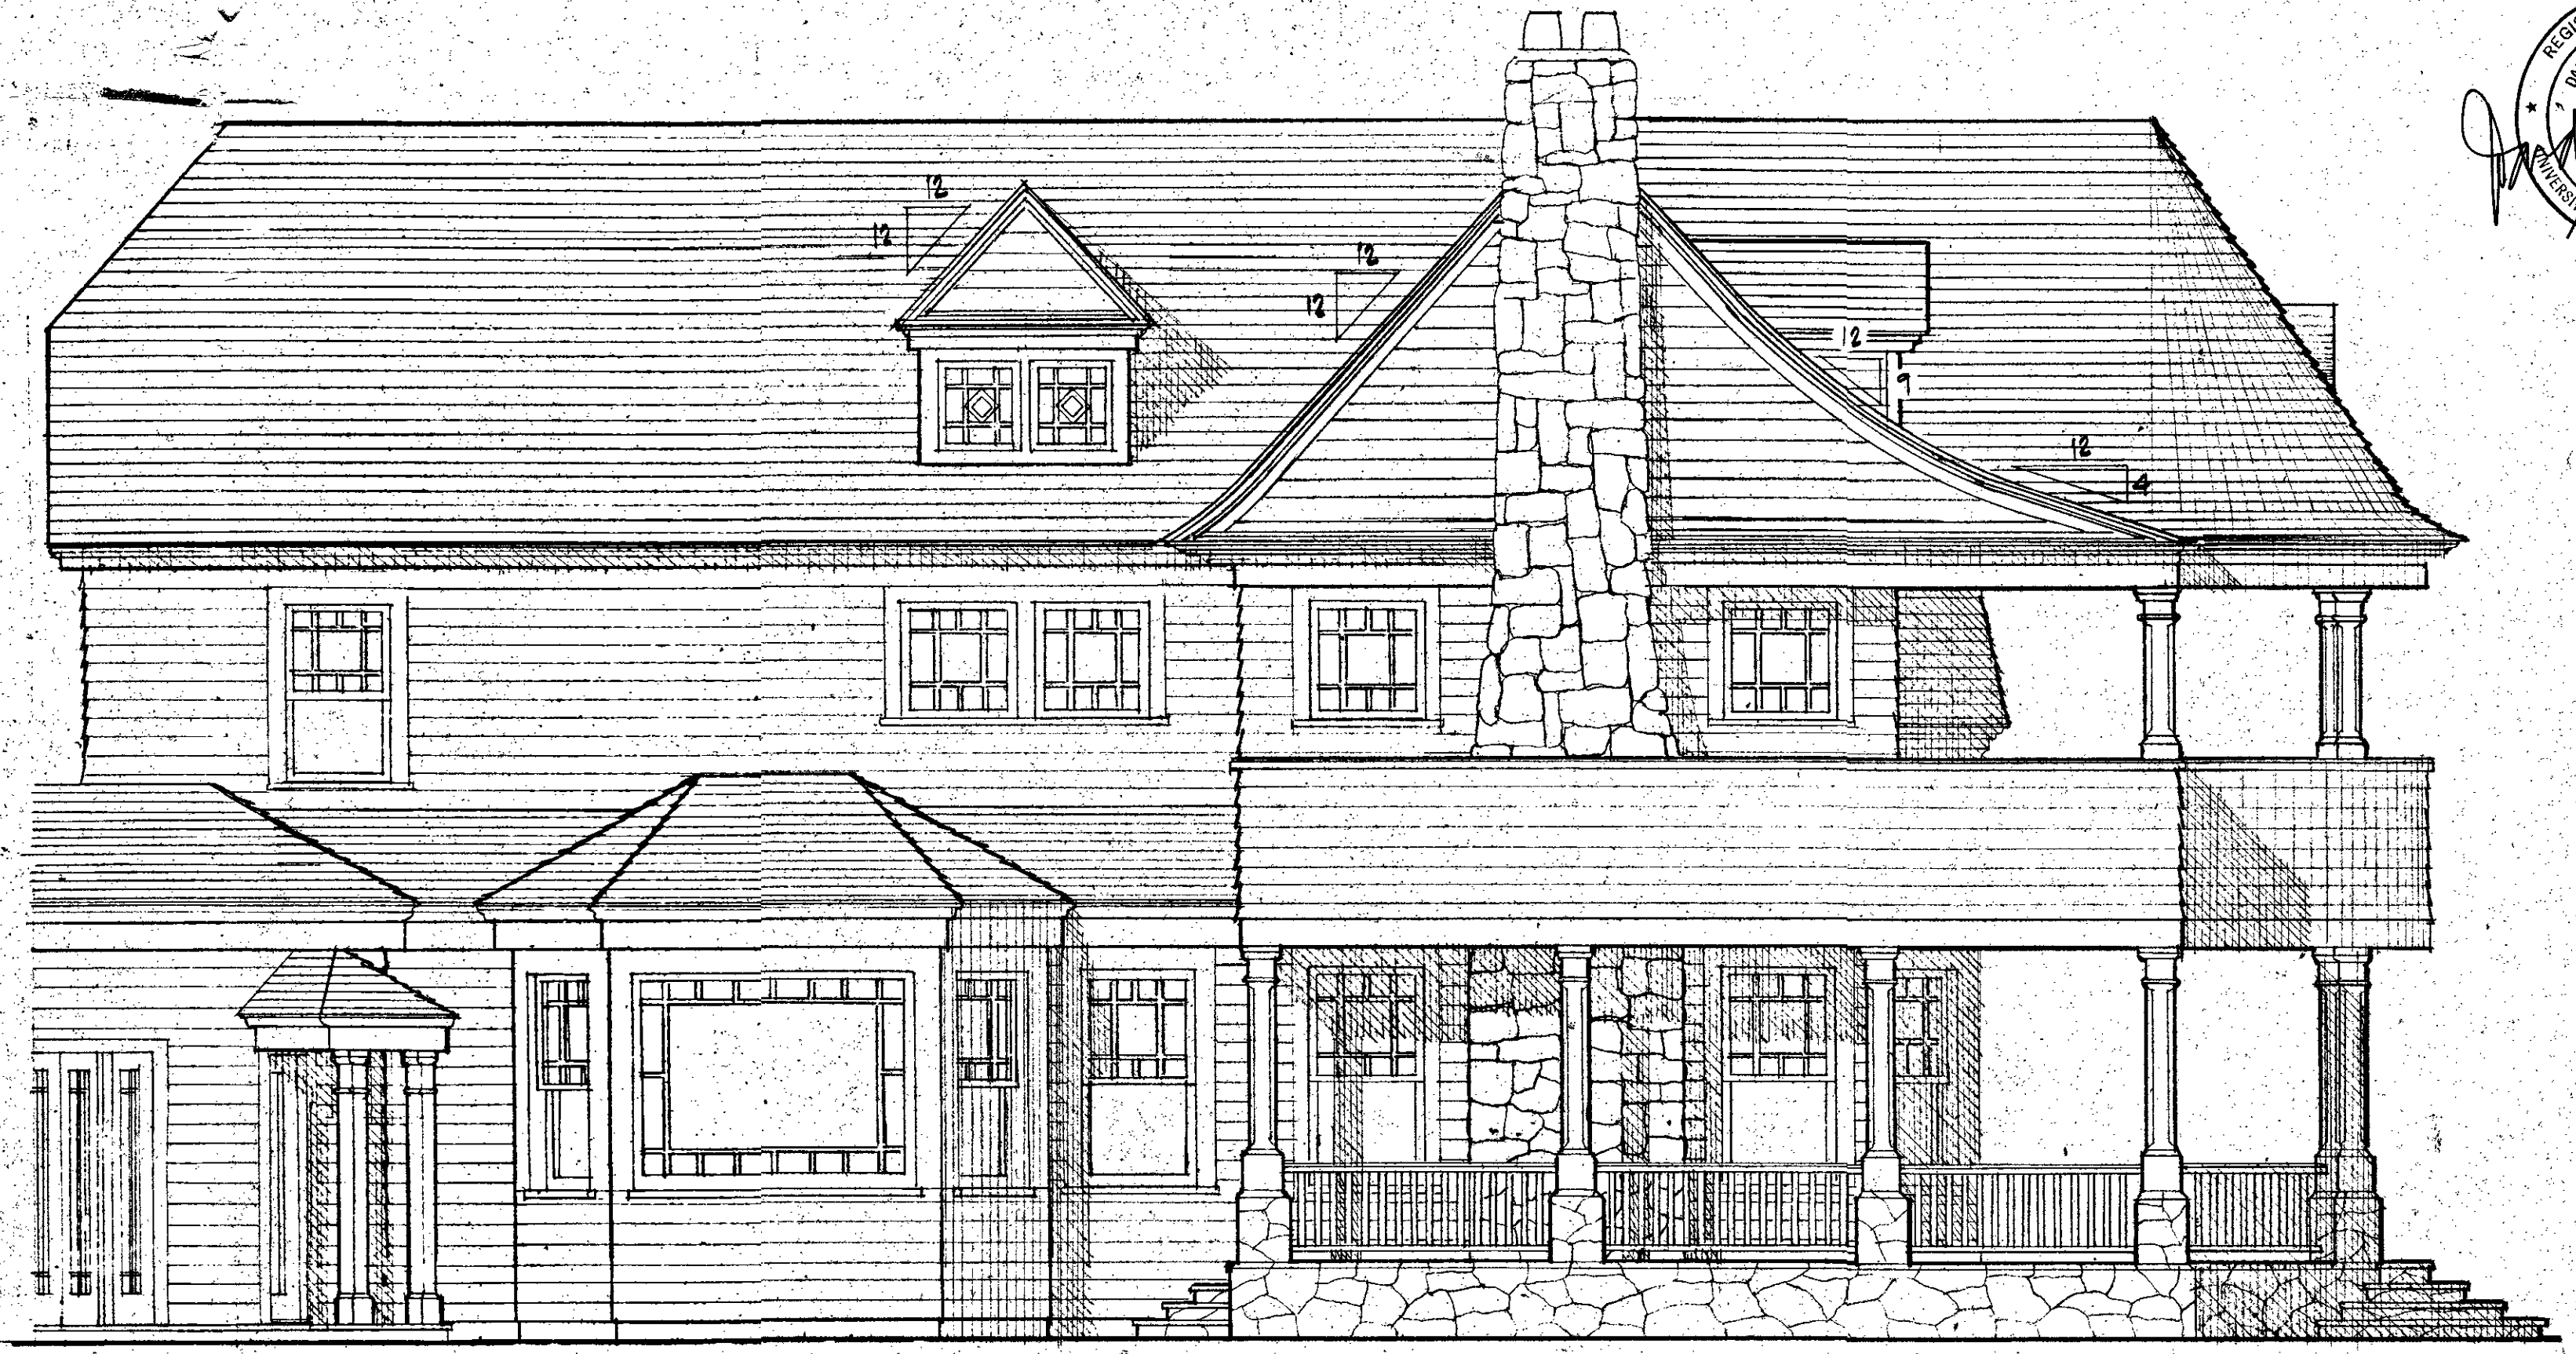

SOUTH WEST ELEVATIONS

David W. Prendergast Architects  
198 Broadway, New York, N.Y. 10038

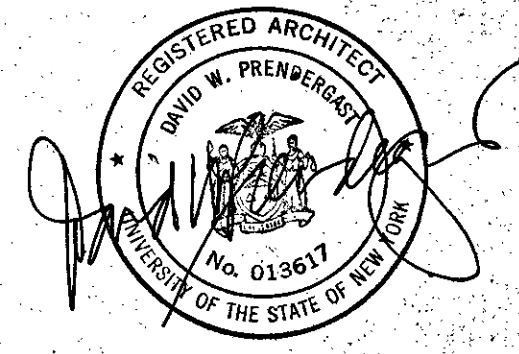

RESIDENCE FOR  
SAMUEL & HARRIET  
**HELLMAN**  
DEERFIELD ROAD  
SOUTHAMPTON, N.Y. 11968

WODEHOUSE CORP  
B O X 876  
WATERMILL, N.Y. 11976  
516.726.6690


JOSEPH CERAMI DESIGN  
1709 NOYAC ROAD  
SOUTHAMPTON, N.Y. 11968  
516.287.1468

DATE 15 OCT 1998  
SCALE 1/4" = 1'-0"


NO.	DATE	DESCRIPTION
1	10.16.98	
2	1.10.99	

DRAWING NO.  
**A-6**


031300

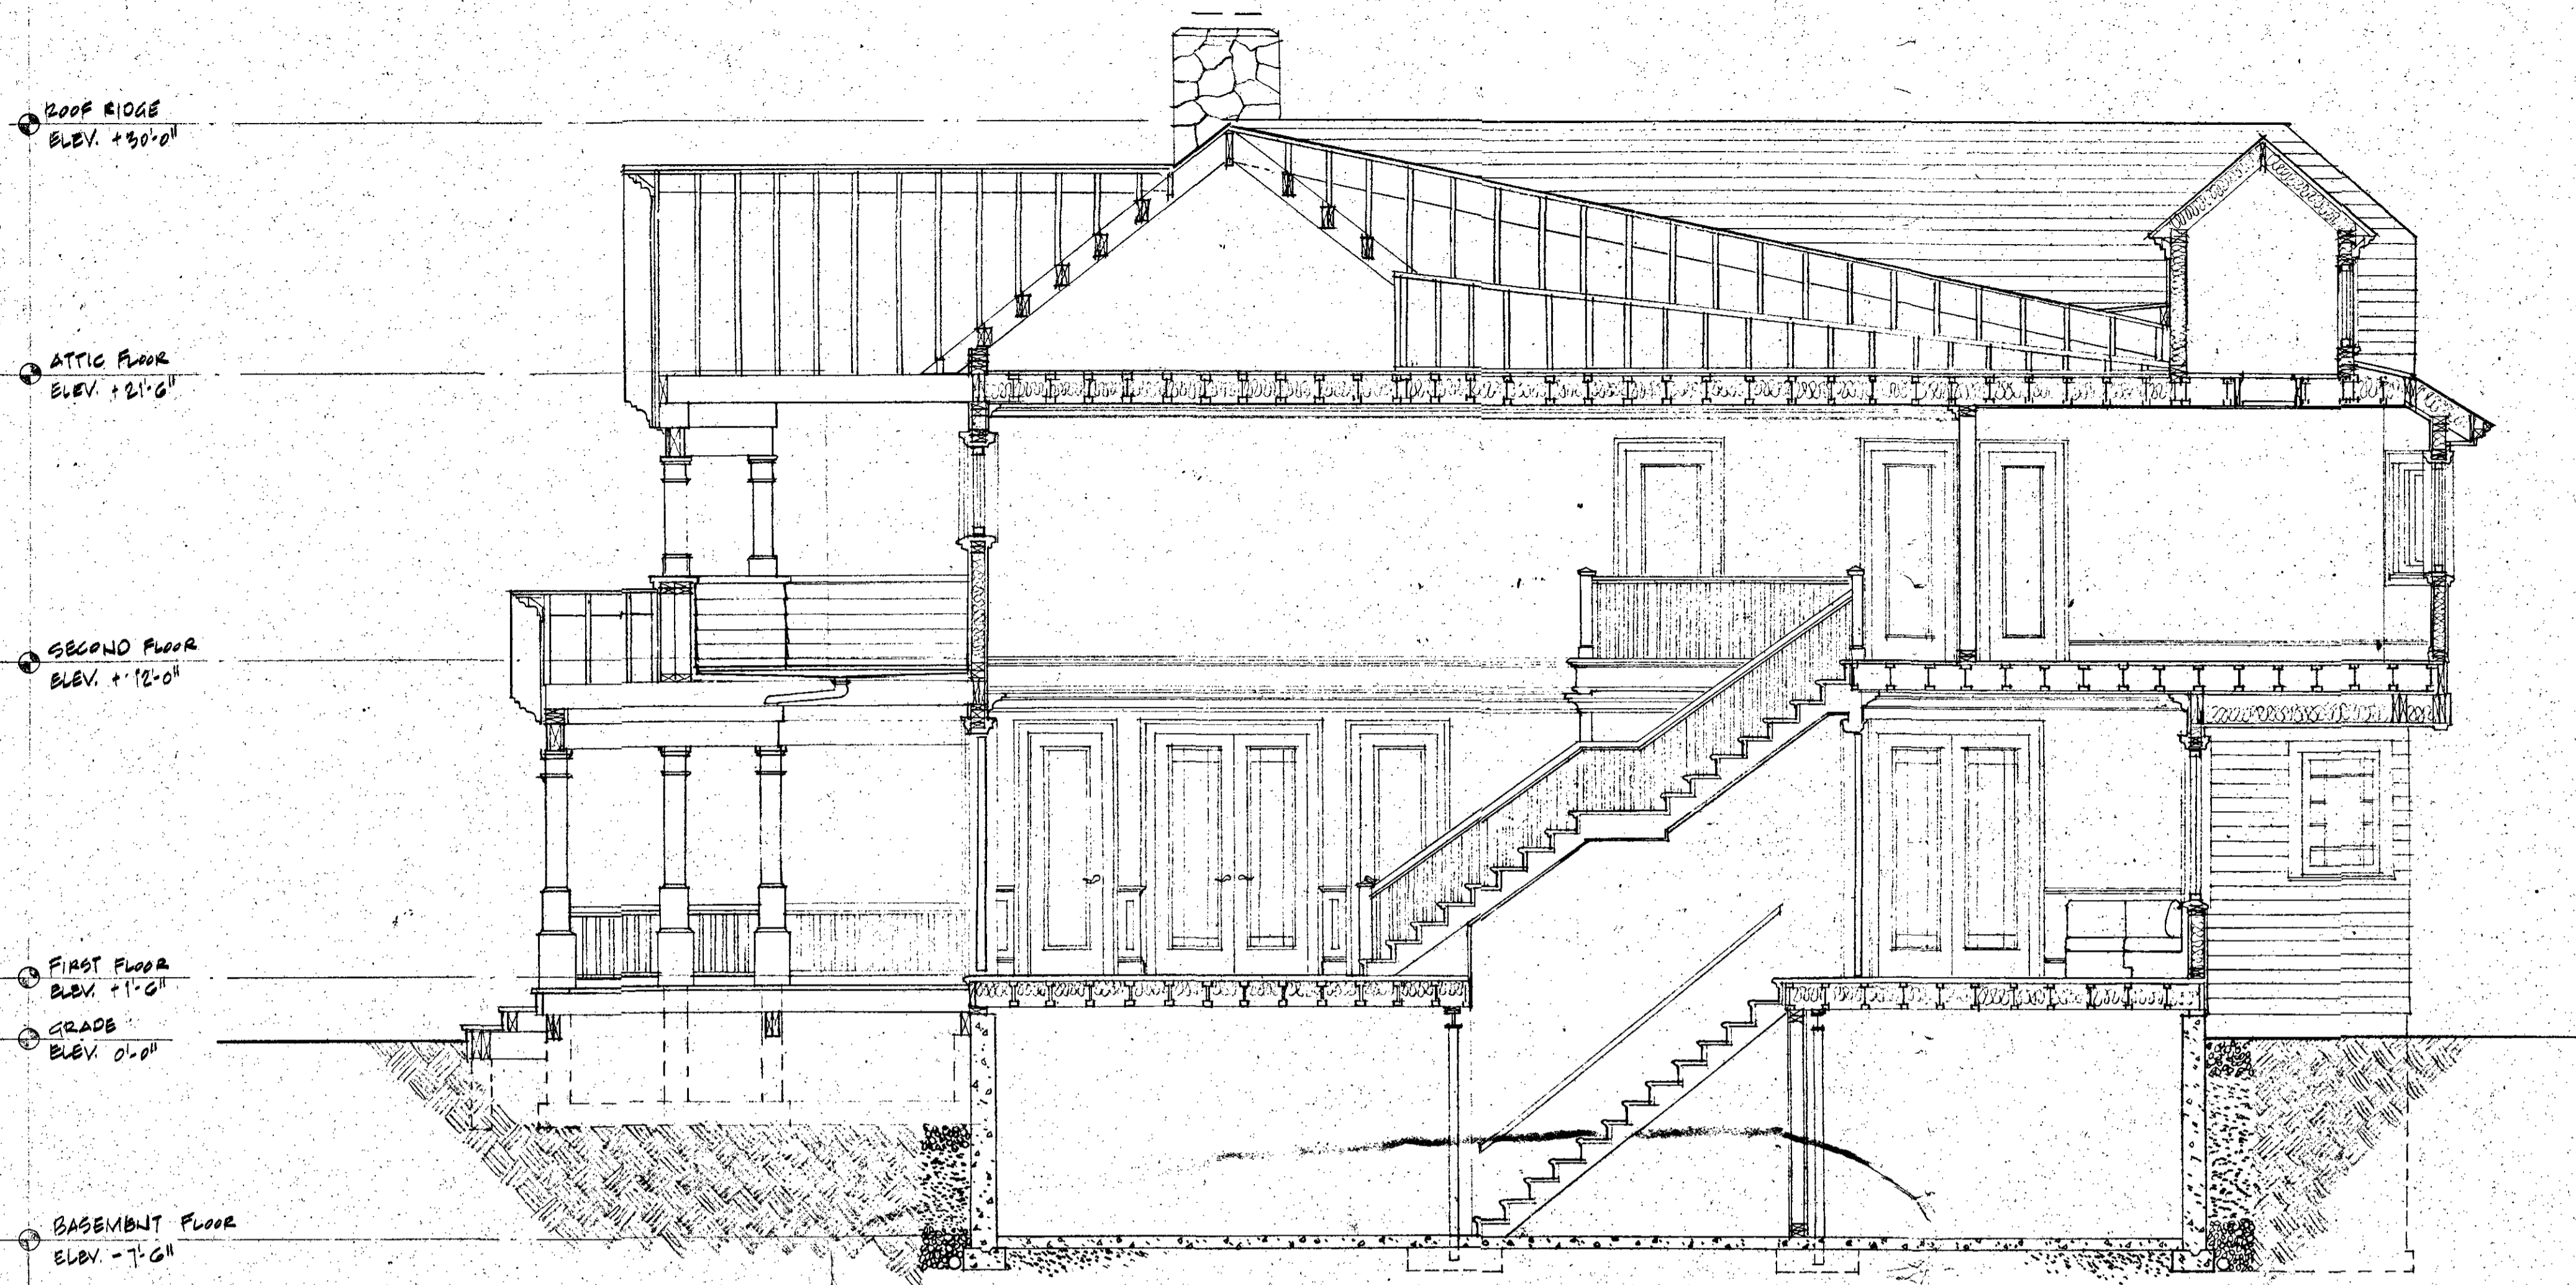

SECTION A-A

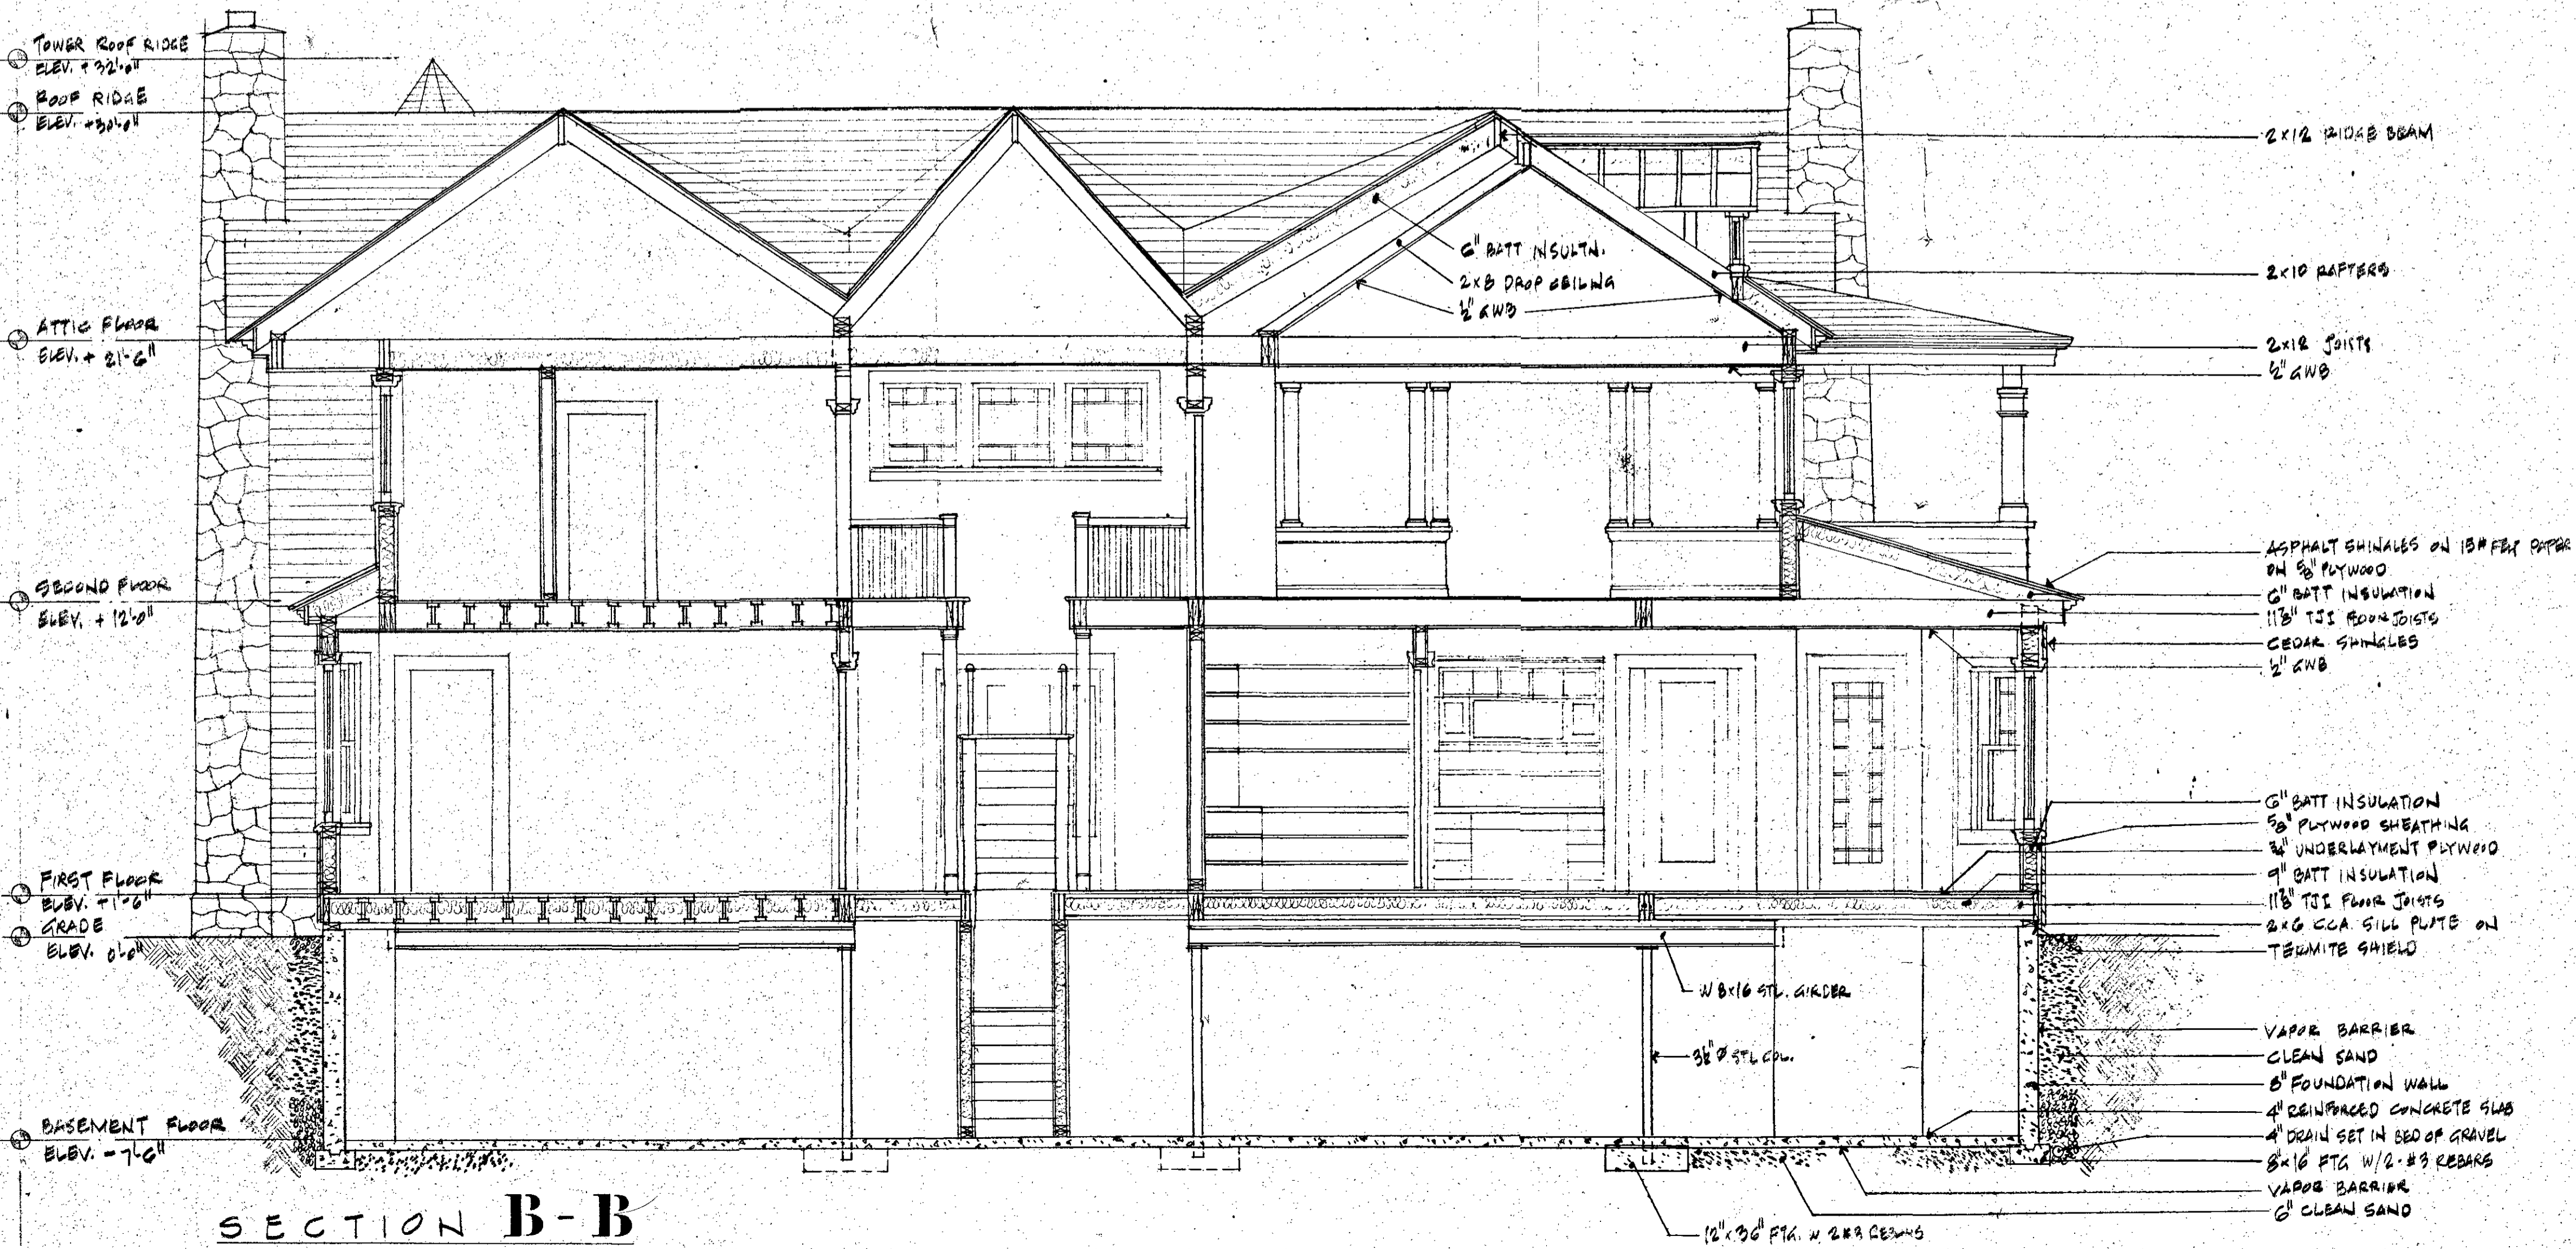

SECTION B-B

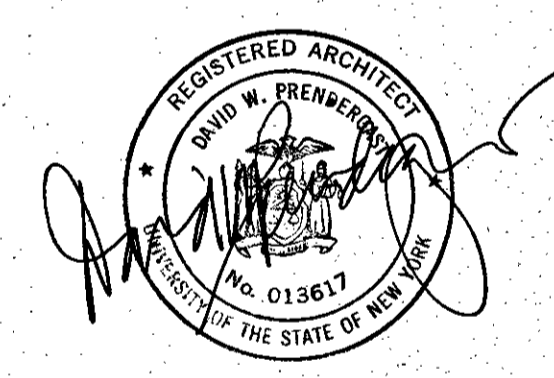

David W. Prendergast Architects  
198 Broadway, New York, N.Y. 10038

SECTION A-A  
SECTION B-B  
RESIDENCE FOR  
SAMUEL & HARRIET  
HELLMAN  
DEERFIELD ROAD  
SOUTHAMPTON, N.Y. 11968

WODEHOUSE CORP  
B O X 7 6  
WATERMILL, N.Y. 11976  
5 1 6 7 2 6 6 6 9 0

JOSEPH CERAMI DESIGN  
1709 NOYAC ROAD  
SOUTHAMPTON, N.Y. 11968  
5 1 6 2 8 7 1 4 6 8

DATE 1-16-14  
SCALE 1/8" = 1'-0"

REVISIONS  
NO. DATE DESCRIPTION

031300

