

1 PROPOSED FIRST FLOOR PLAN
 SCALE: 1/4" = 1'-0"

JASON THOMAS / ARCHITECT


JASONTTHOMASARCHITECT.COM / T.631.488.4488
 375 DAVID WHITES LANE / SOUTHAMPTON, NY, 11968

PROPOSED FLOOR PLANS

NO.	ISSUE/REVISION	DATE
1	EXISTING CONDITIONS	7.3.2012

MARY AND PETER POELZLBAUER
 9 CHESTER AVENUE
 Bridgehampton, NY 11937

NOTES

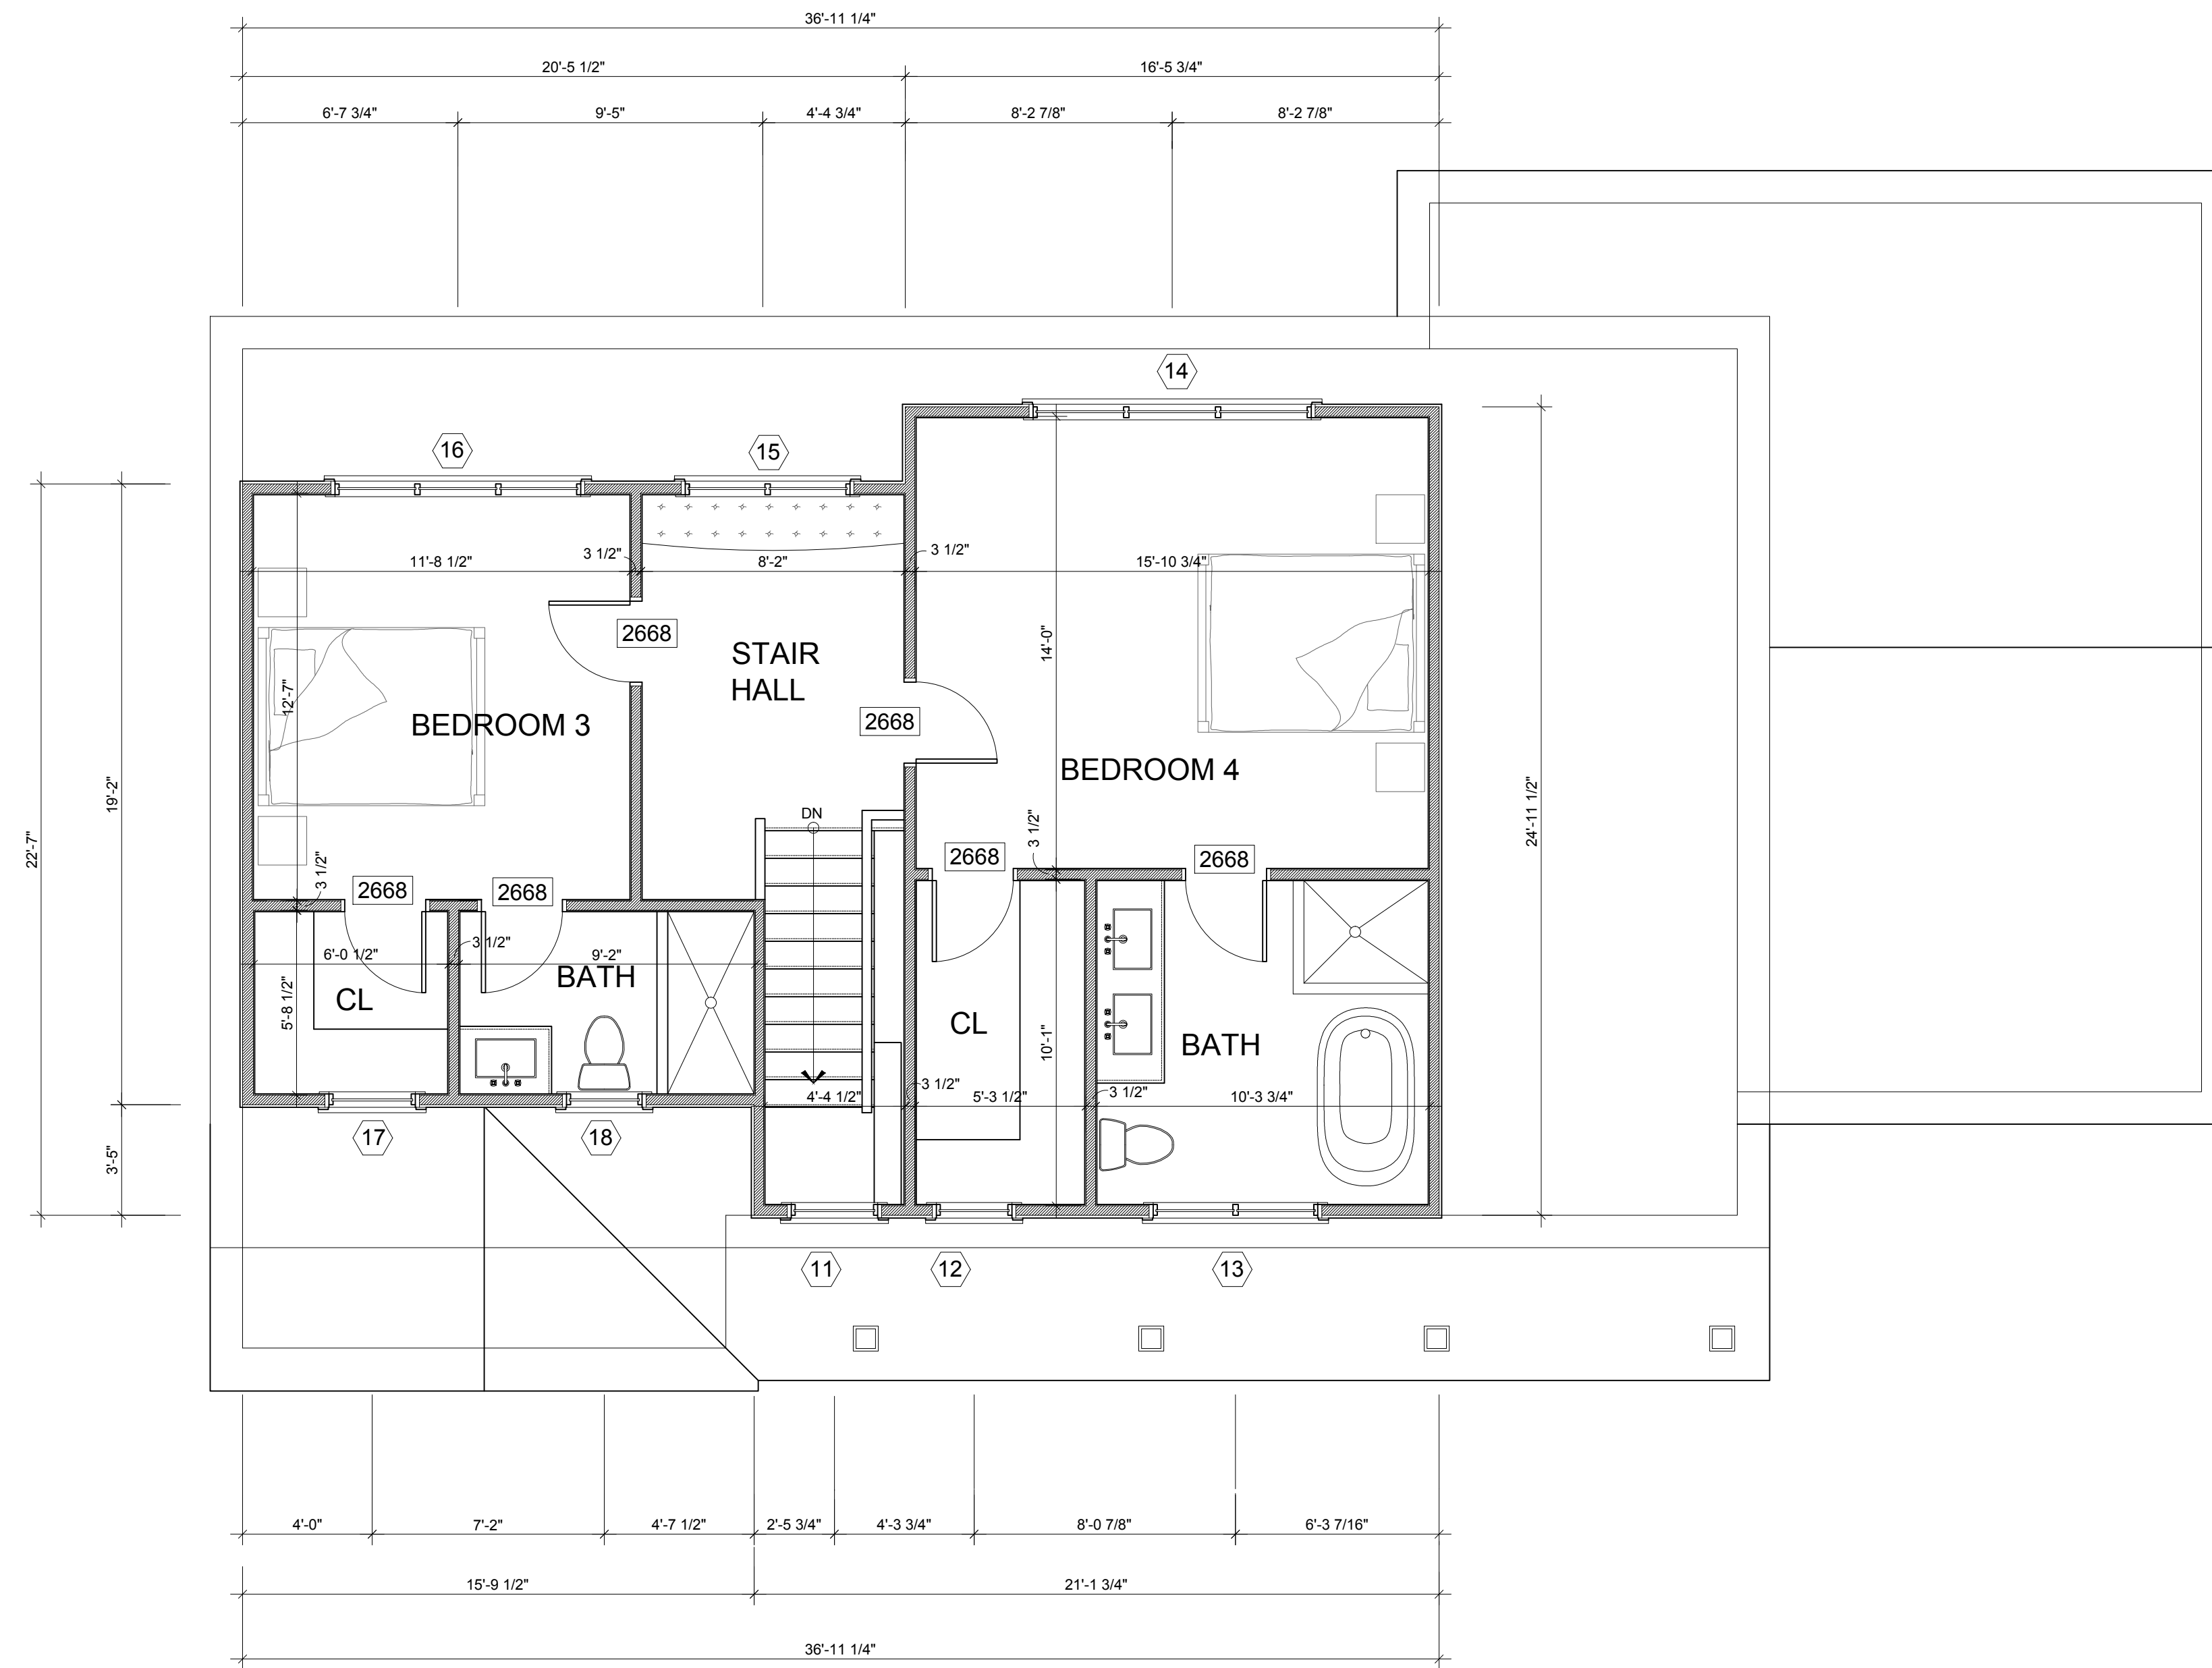

2 PROPOSED SECOND FLOOR PLAN
 SCALE: 1/4" = 1'-0"

JASON THOMAS / ARCHITECT

JASONTTHOMASARCHITECT.COM / T.631.488.4488
 375 DAVID WHITES LANE / SOUTHAMPTON, NY, 11968

PROPOSED FLOOR PLANS

NO.	ISSUE/REVISION	DATE
1	EXISTING CONDITIONS	7.3.2012

MARY AND PETER
 POELZLBAUER
 9 CHESTER AVENUE
 Bridgehampton, NY 11937

NOTES