


DATE: 05/11/2022
 TIME: 10:00 AM
 DRAWN BY: J. MINTO

Note: ALL SUBSURFACE STRUCTURES, WATER SUPPLY, SANITARY SYSTEMS, DRAINAGE, DRYWELLS AND UTILITIES, SHOWN ARE FROM FIELD OBSERVATIONS AND OR DATA OBTAINED FROM OTHERS. THE EXISTENCE OF RIGHTS OF WAY AND/OR EASEMENTS OF RECORD IF ANY, NOT SHOWN ARE NOT GUARANTEED.

UNAUTHORIZED ALTERATION OR ADDITION TO THIS SURVEY IS A VIOLATION OF SECTION 2209 OF THE NEW YORK STATE EDUCATION LAW.

COPIES OF THIS SURVEY MAP NOT BEARING THE LAND SURVEYOR'S INKED SEAL OR EMBOSSED SEAL SHALL NOT BE CONSIDERED TO BE A VALID TRUE COPY.

GUARANTEES INDICATED HEREON SHALL RUN ONLY TO THE PERSON FOR WHOM THE SURVEY IS PREPARED AND ON HIS BEHALF TO THE TITLE COMPANY, GOVERNMENTAL AGENCY AND LENDING INSTITUTION LISTED HEREON, AND TO THE ASSIGNEES OF THE LENDING INSTITUTION. GUARANTEES ARE NOT TRANSFERABLE.

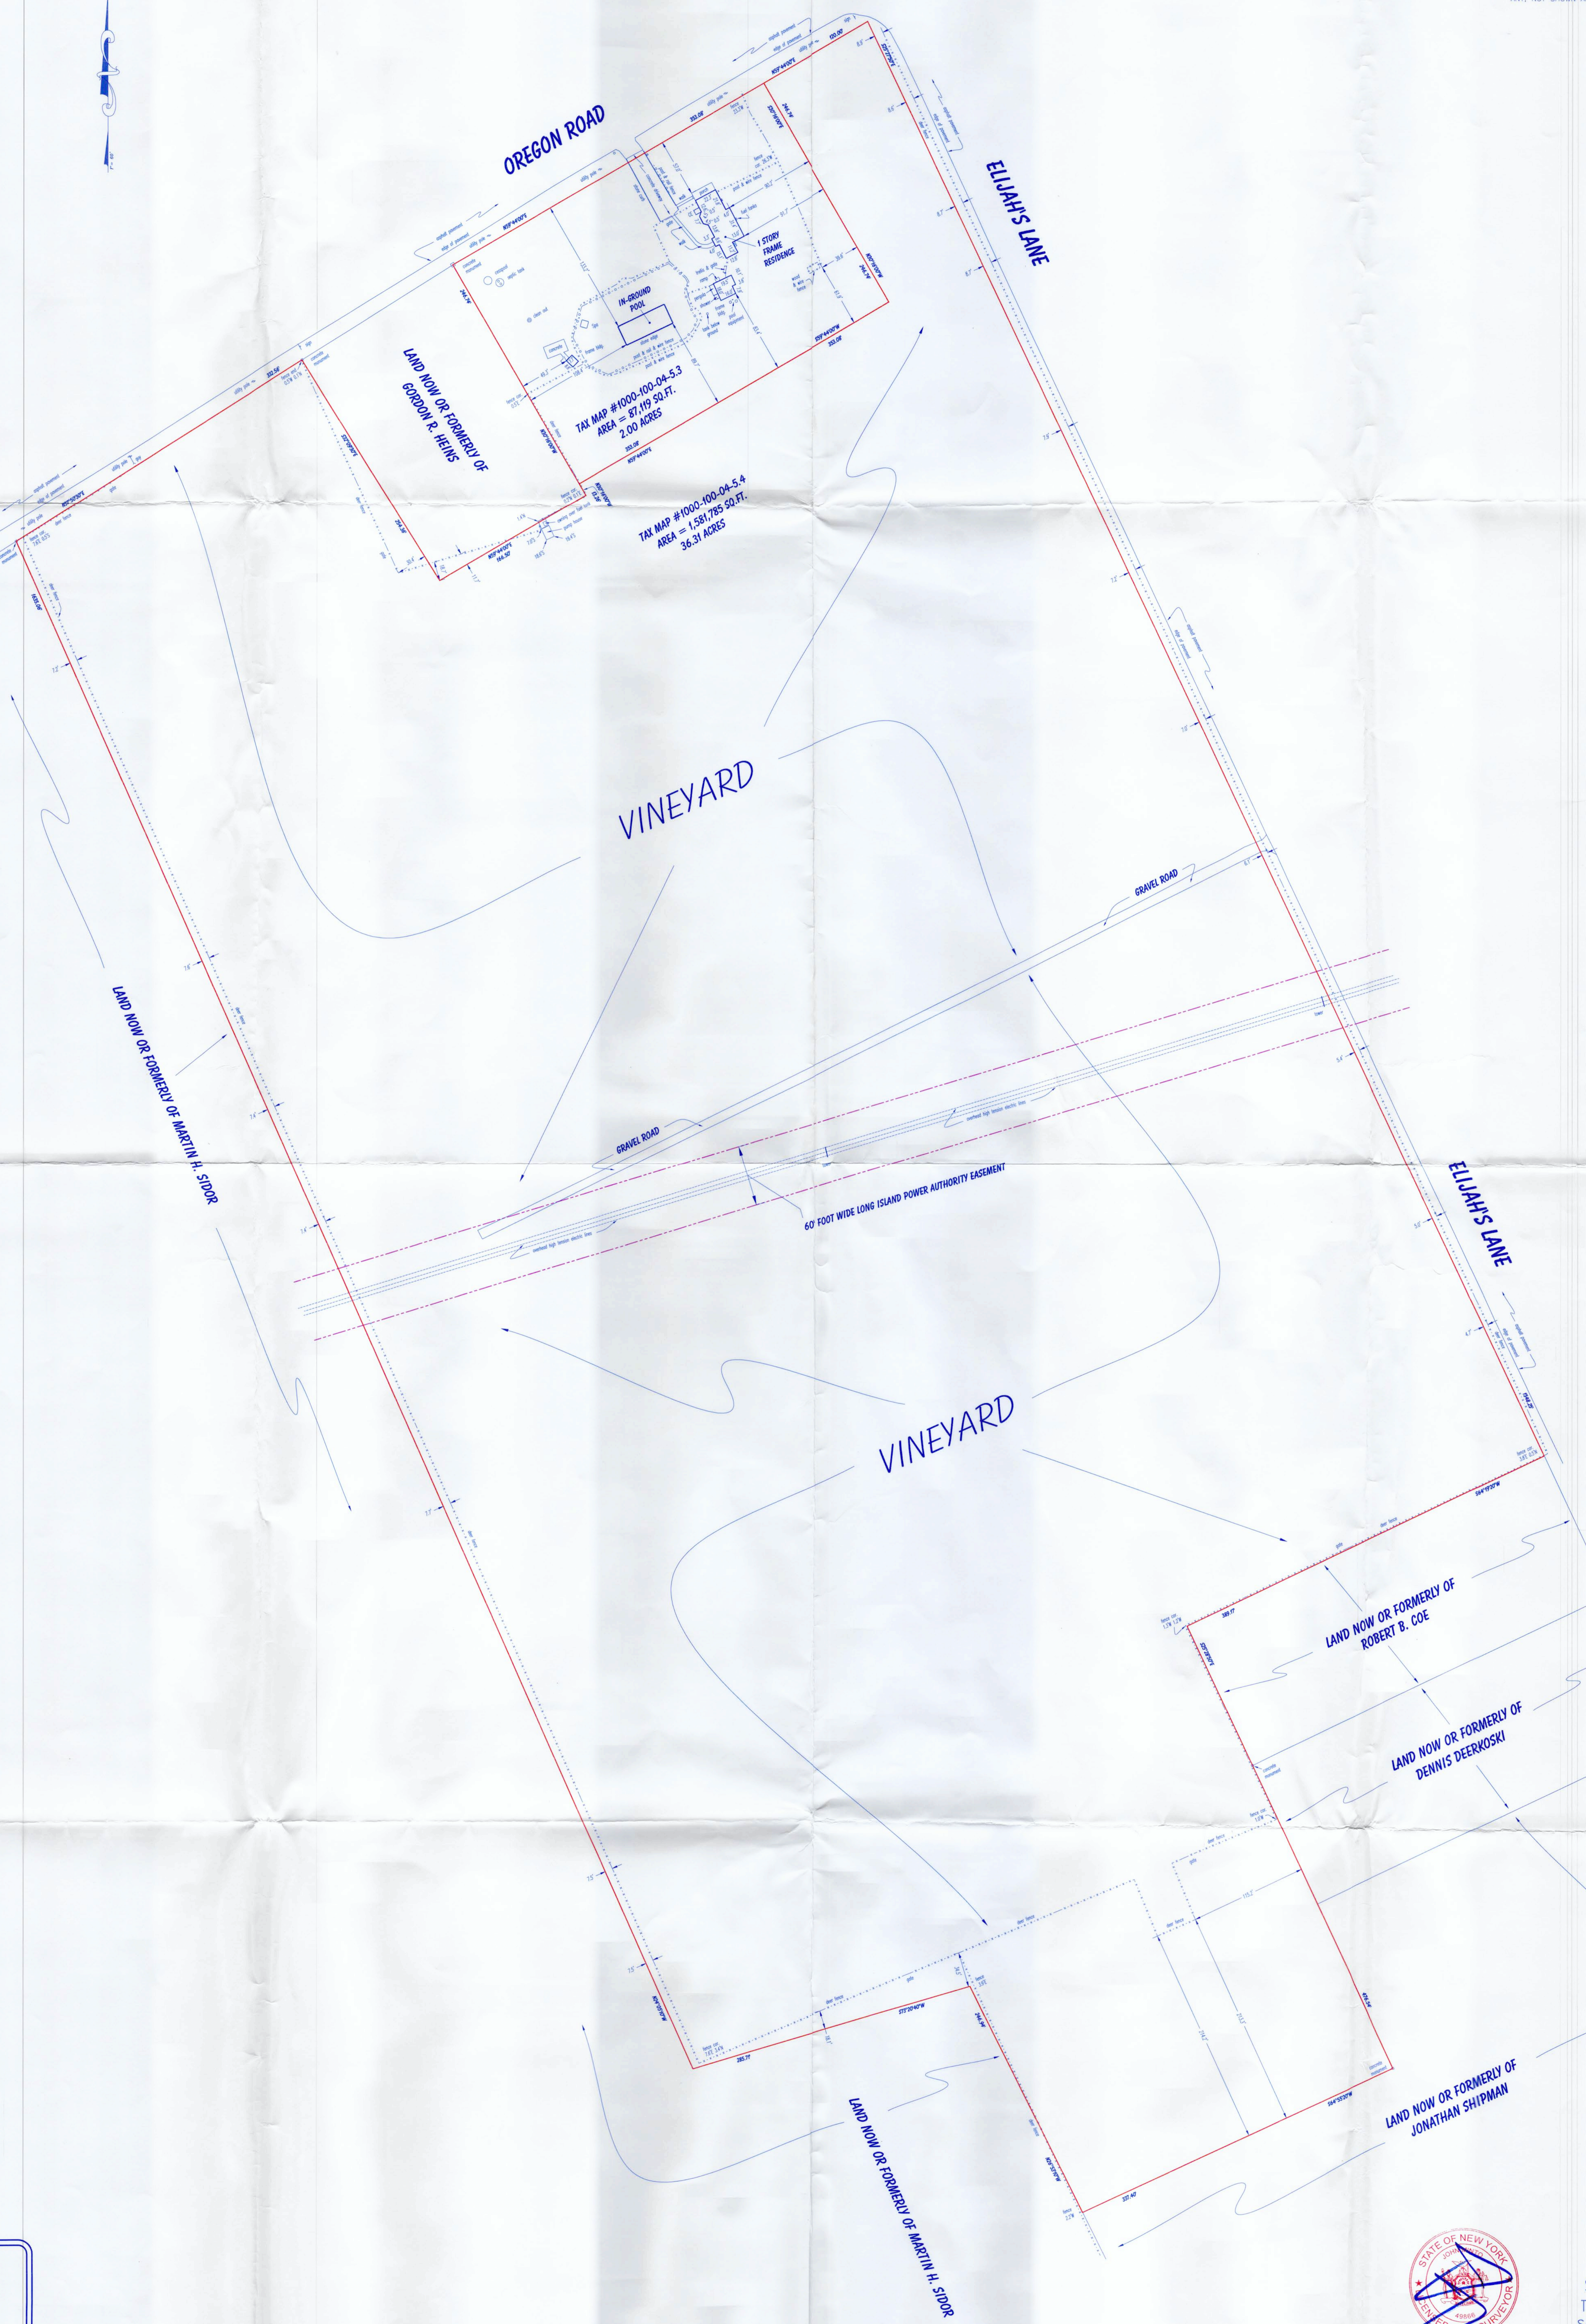

JM LAND SURVEYING
 Mintoville@aol.com

SUBDIVISIONS
 TITLE & MORTGAGE SURVEYS
 TOPOGRAPHIC SURVEYS
 SITE PLANS

John Minto, L.S. Jacqueline Marie Minto, L.S.
 LICENSED PROFESSIONAL LAND SURVEYOR LICENSED PROFESSIONAL LAND SURVEYOR
 NEW YORK STATE LIC. NO. 18888 NEW YORK STATE LIC. NO. 81598

Phone: (631) 724-4832
 P.O. Box 1408 Smithtown, N.Y. 11787



Survey of Property
 situated at
Mattituck
 Town of Southold
 Suffolk County, New York
 Tax Map #1000-100-04-5.3 & 5.4
 Scale 1" = 60' May 11, 2022

