



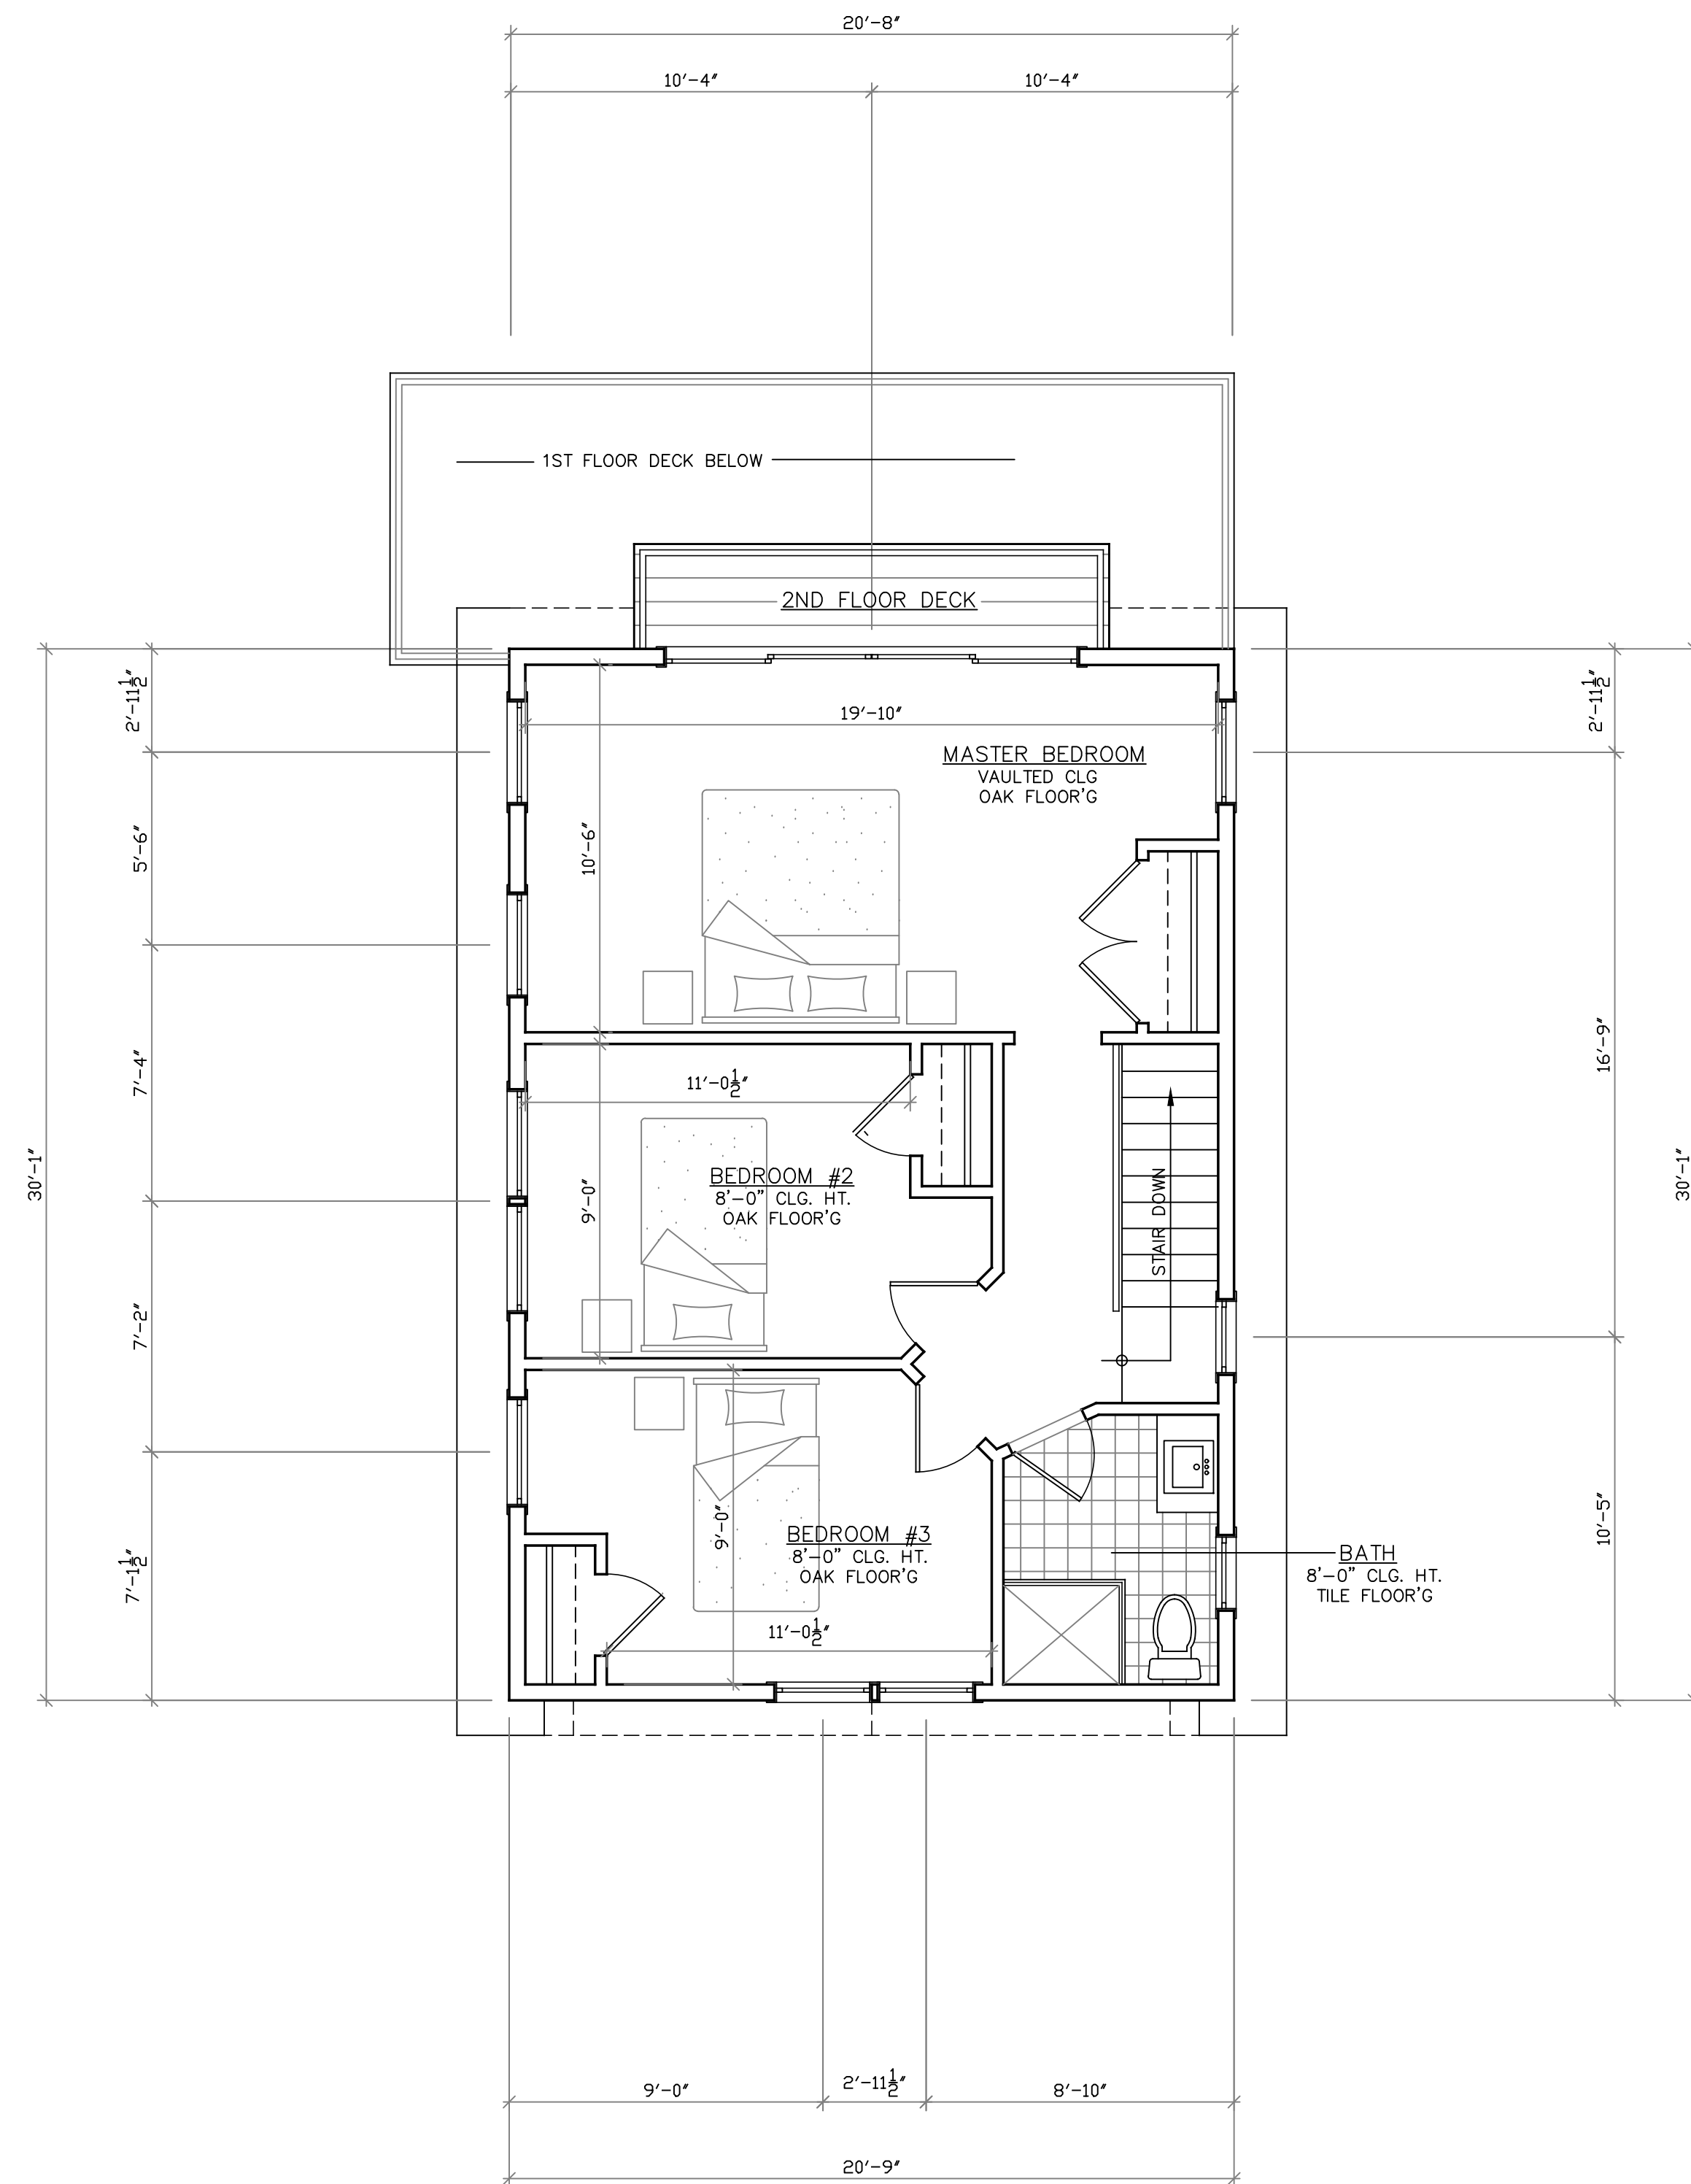

PROPOSED SECOND FLOOR PLAN

$$1/4'' = 1'-0''$$

SECOND FLOOR AREA - 625 S.F.
SECOND FLOOR DECK - 186 S.F.

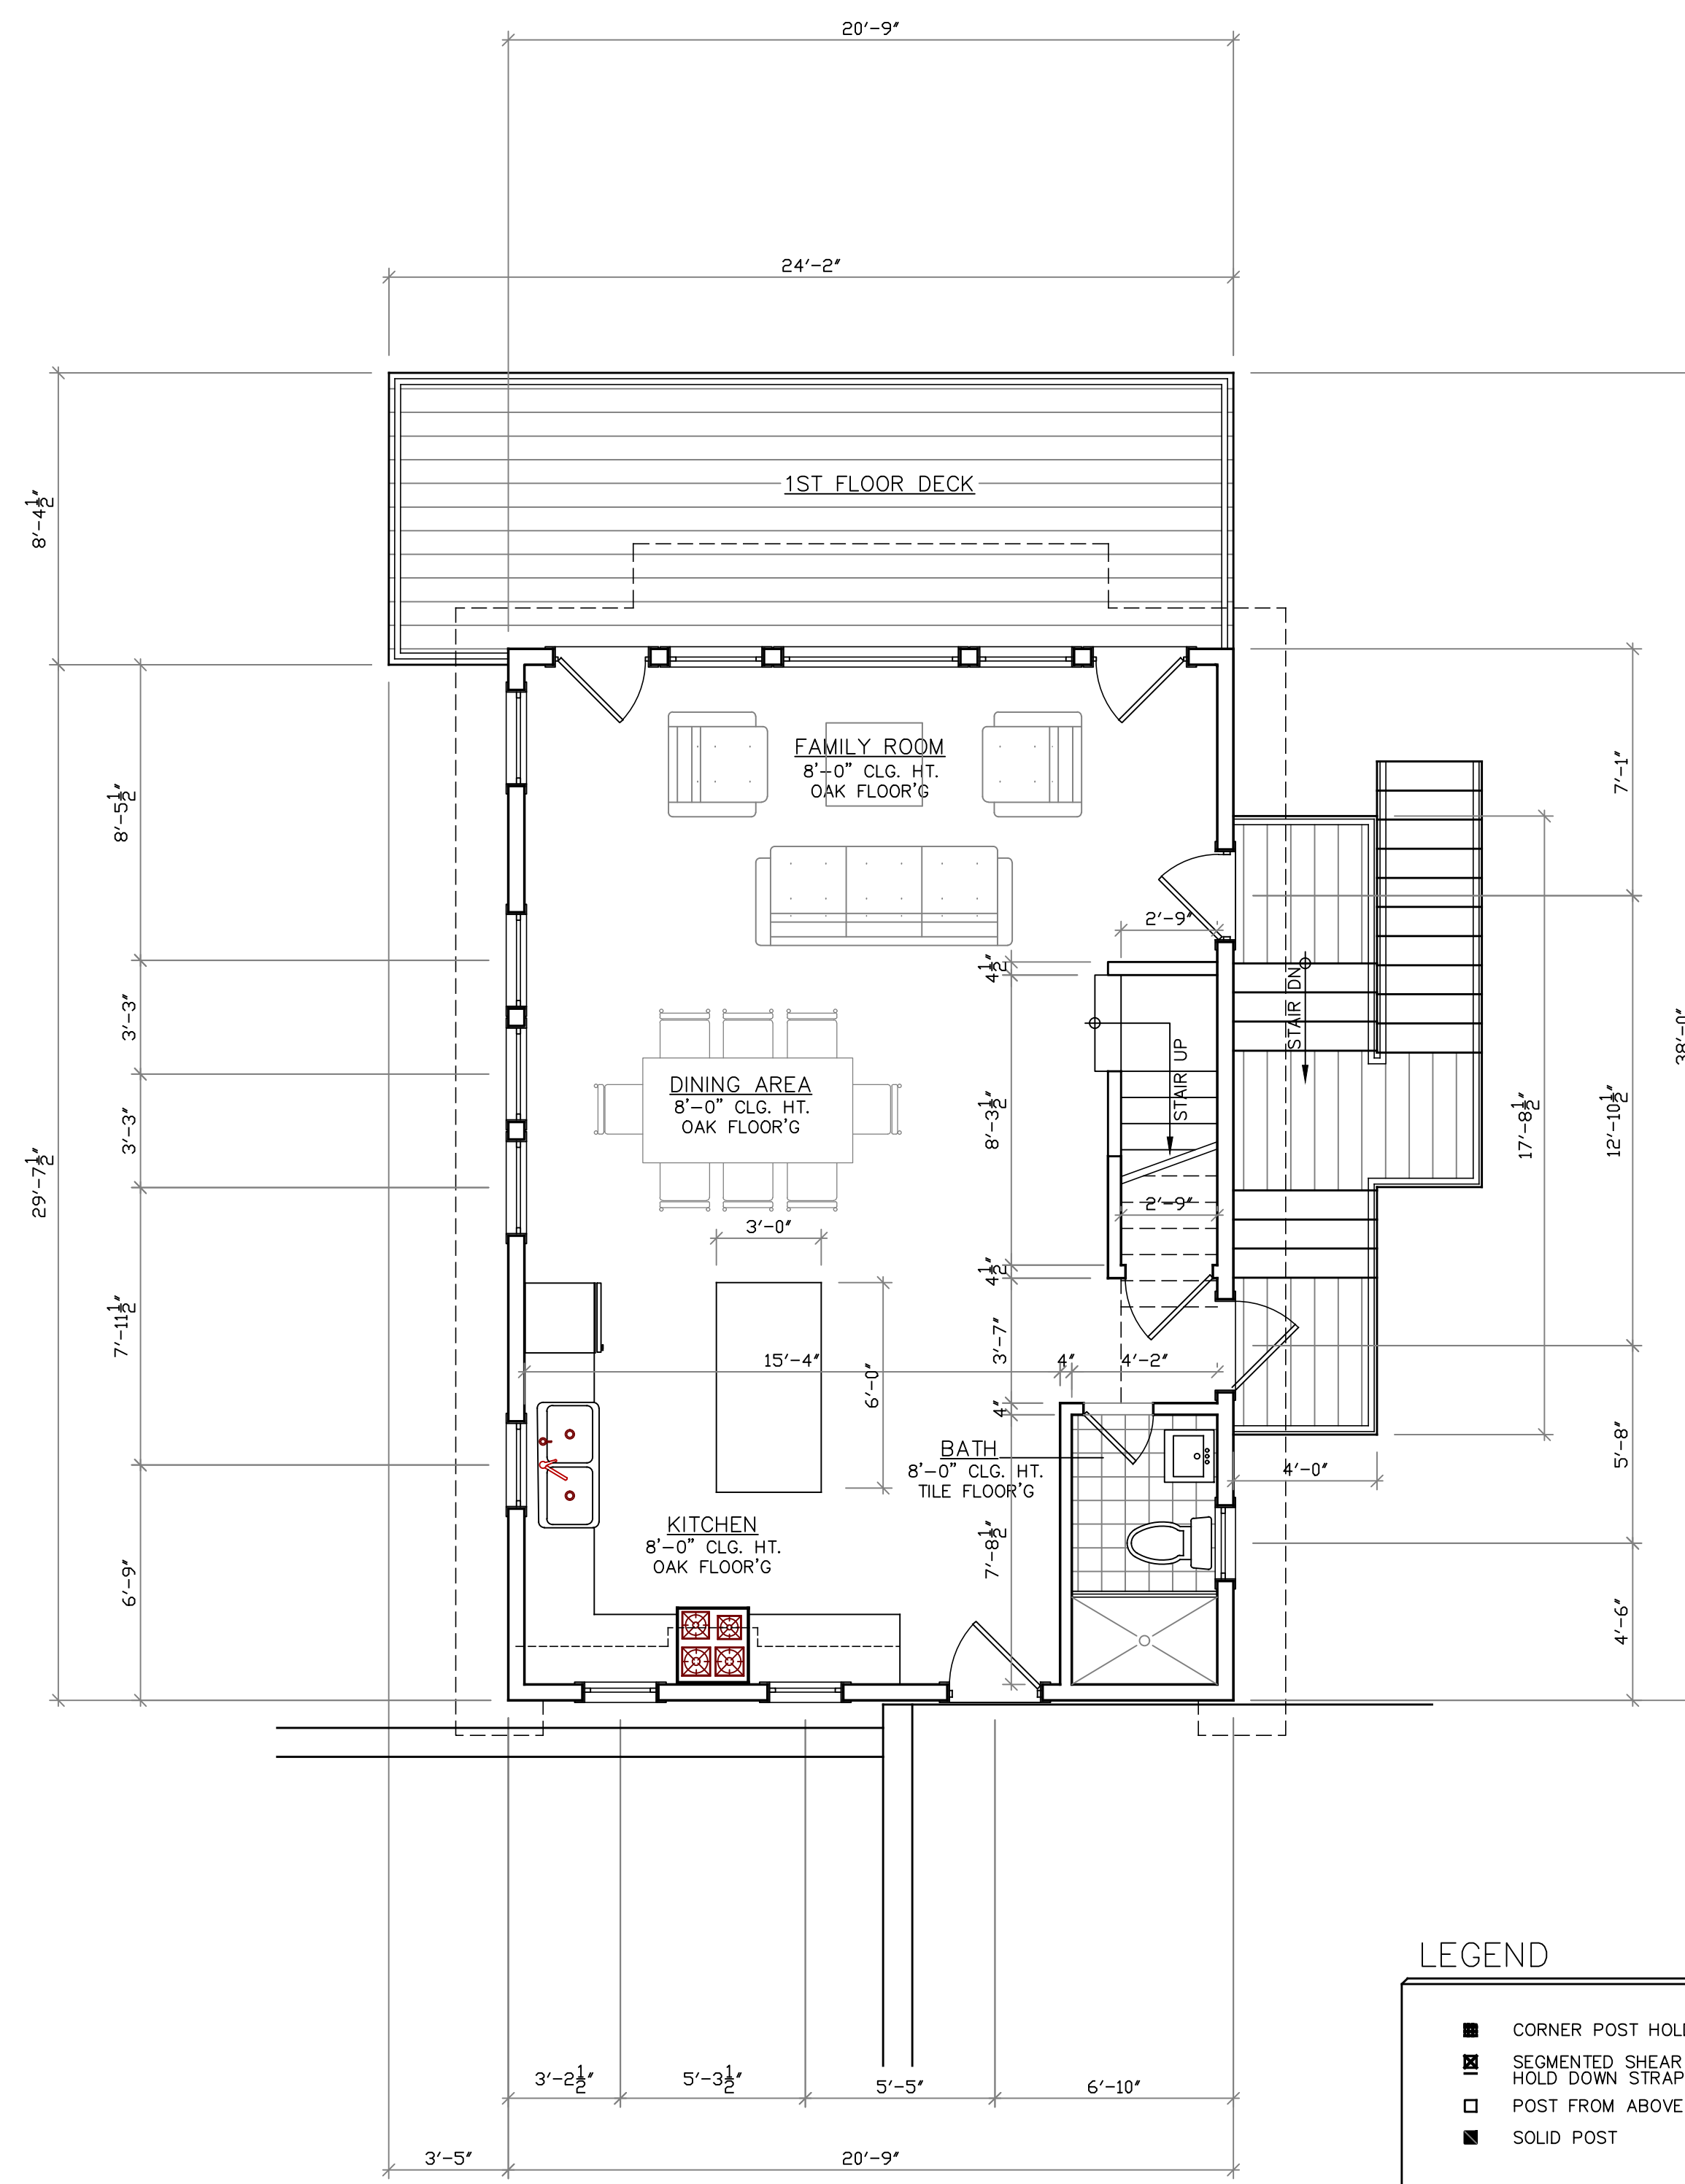

PROPOSED FIRST FLOOR PLAN

$$1/4'' = 1'-0''$$

FIRST FLOOR AREA - 800 S.F.

- ### LEGEND

- ☐ CORNER POST HOLD DOWN BRACKET
- ☒ SEGMENTED SHEAR WALL
HOLD DOWN STRAP
- ☐ POST FROM ABOVE
- ☒ SOLID POST

NOTE

-  INDICATES MIN. 50 CFM FAN VENTED TO OUTSIDE AIR
-  INDICATES INTERCONNECTED SMOKE DETECTOR
-  INDICATES CARBON MONOXIDE ALARM

#	date	note	by
10-31-23 REVISED PER FINAL SURVEY			

project
REFURBISH EXISTING
DWELLING AT
55015 COUNTY ROAD 48
SOUTHOLD, NY

date: DECEMBER 2022

scale: $1/4" = 1'-0"$

drawn by: C.W.Kuehn

checked by:

project no: 22071

sheet #
A-2
drawing title
PROPOSED
FLOOR PLANS

CHARLES W. KUEHN
ARCHITECT

P.O. BOX 641
NORTHPORT, NEW YORK 11768
(631) 262 - 8540 FAX: (631) 262 - 8541

