


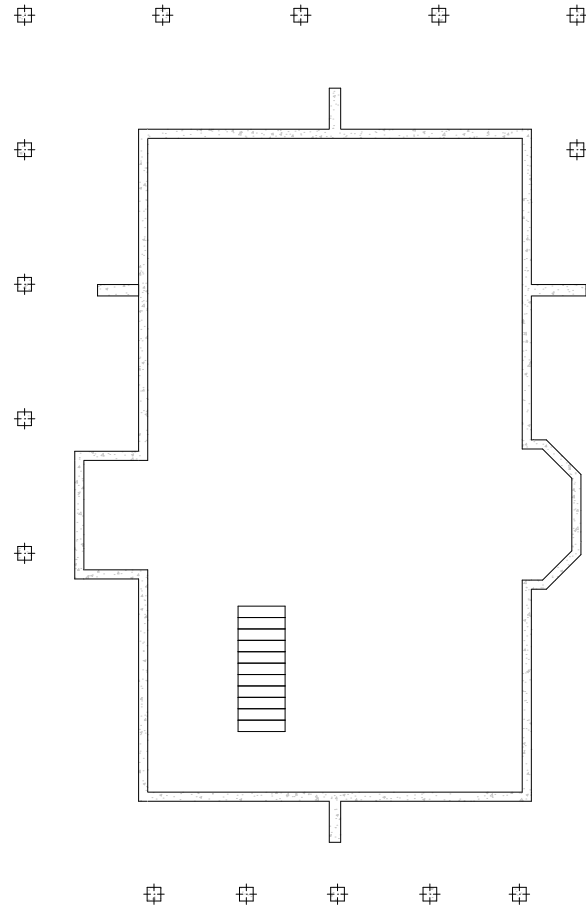

○ PROPOSED FOUNDATION PLAN
SCALE: 1/4" = 1'-0"


172 SOUTH RD.

172 SOUTH ROAD
WESTHAMPTON BEACH, NY
11977

SHEET TITLE

PROPOSED
FOUNDATION PLAN

A-101

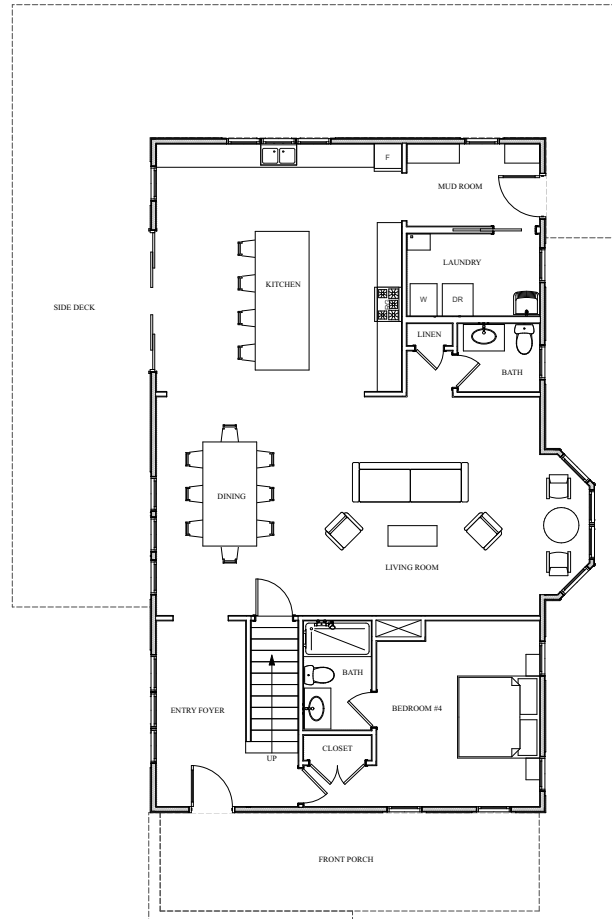

○ PROPOSED FIRST FLOOR PLAN
SCALE: 1/4" = 1'-0"


172 SOUTH RD.

172 SOUTH ROAD
WESTHAMPTON BEACH, NY
11977

SHEET TITLE

PROPOSED FIRST
FLOOR PLAN

A-102

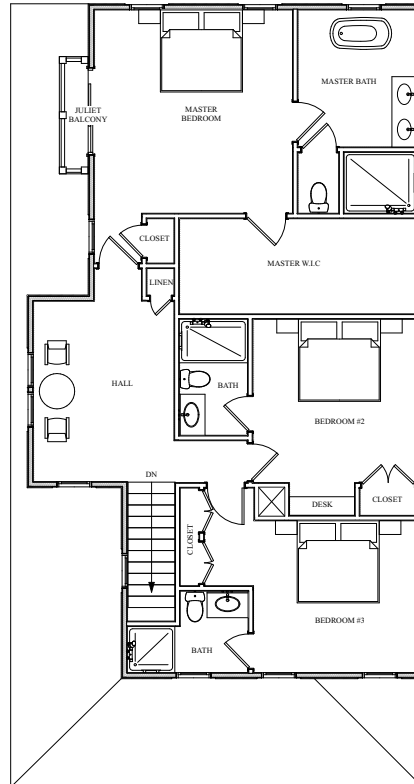

○ PROPOSED SECOND FLOOR PLAN
SCALE: 1/4" = 1'-0"

172 SOUTH RD.

172 SOUTH ROAD
WESTHAMPTON BEACH, NY
11977

SHEET TITLE

PROPOSED SECOND
FLOOR PLAN

A-103