


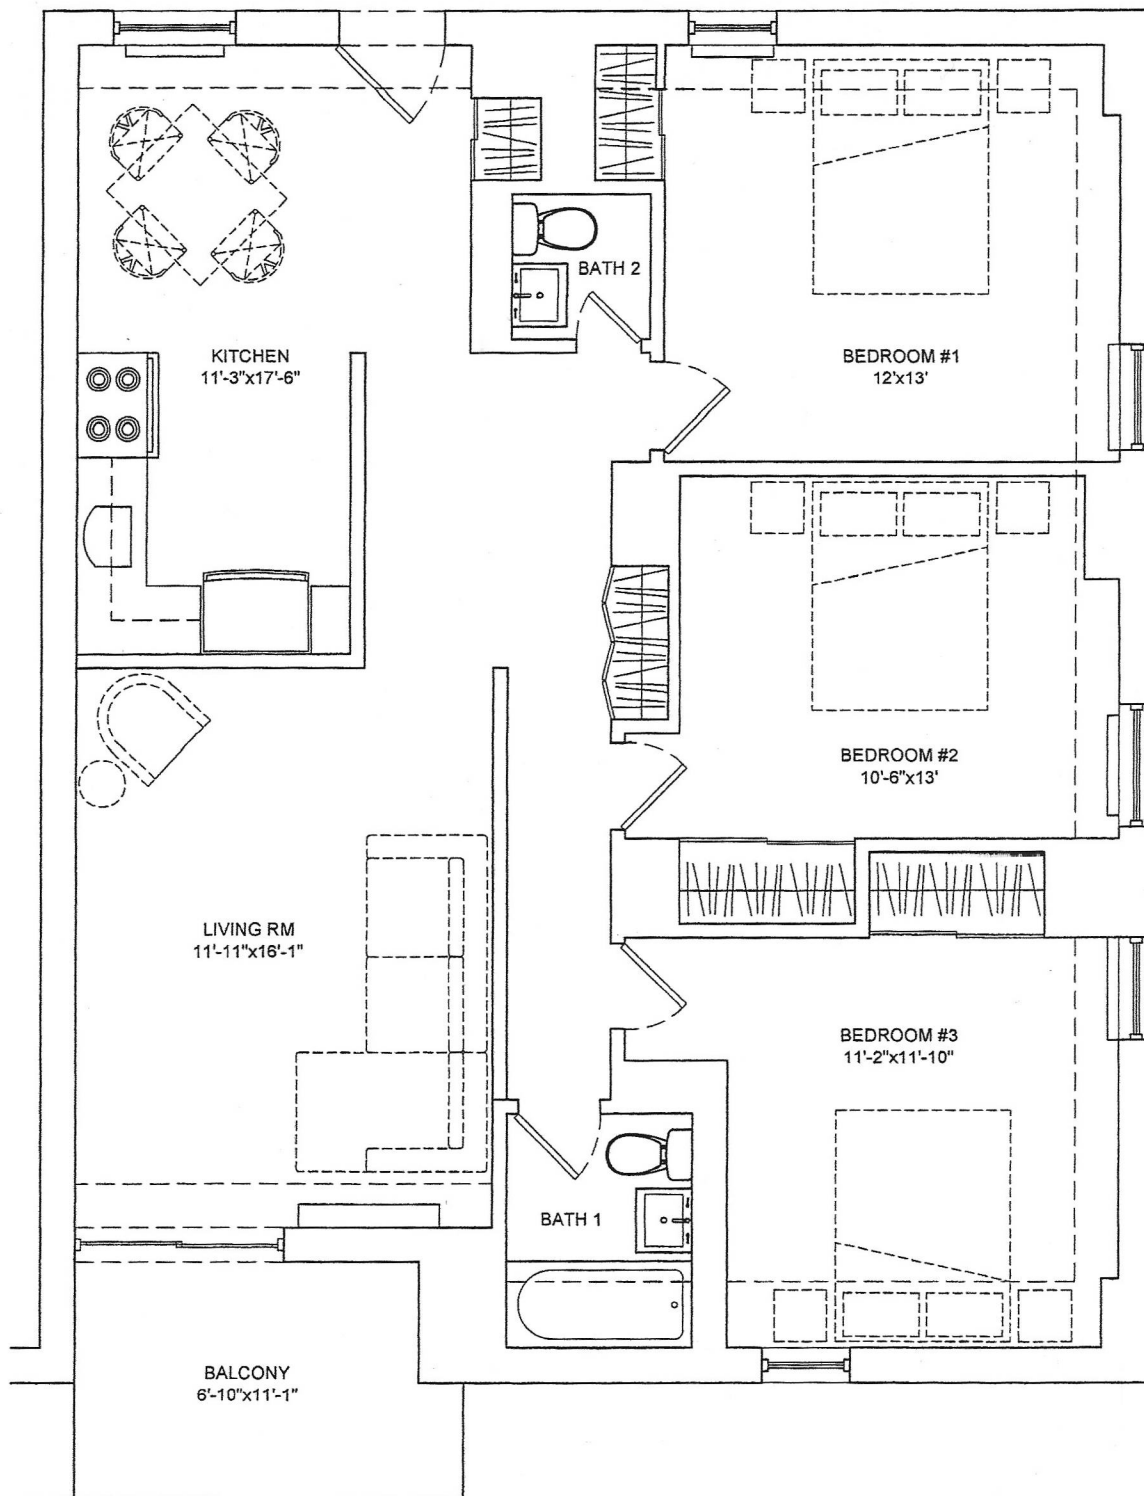

UNIT A	DRAWING TITLE:	SCALE:
1196 S.F. 3 BEDROOMS 1.5 BATH FLOOR TO CEILING HEIGHT 8'-1" NOMINAL	EXISTING FLOOR PLAN	$\frac{3}{16}" = 1'-0"$
	COLUMBUS PARK TOWER 300 WEST 94th st NEW YORK, NY 10025	