



David B. Shuman
ARCHITECT

Post Office Box 1481
Sag Harbor
New York, 11963

PHONE/FAX
631.735.4444

PROPOSED
RENOVATIONS AND
ADDITIONS TO THE


**DeSane
RESIDENCE**

4 MAHONEY ST
SAG HARBOR, NY

DATE: May 1, 2006
SCALE: 1/8" = 1'-0"

Foundation Plan

1

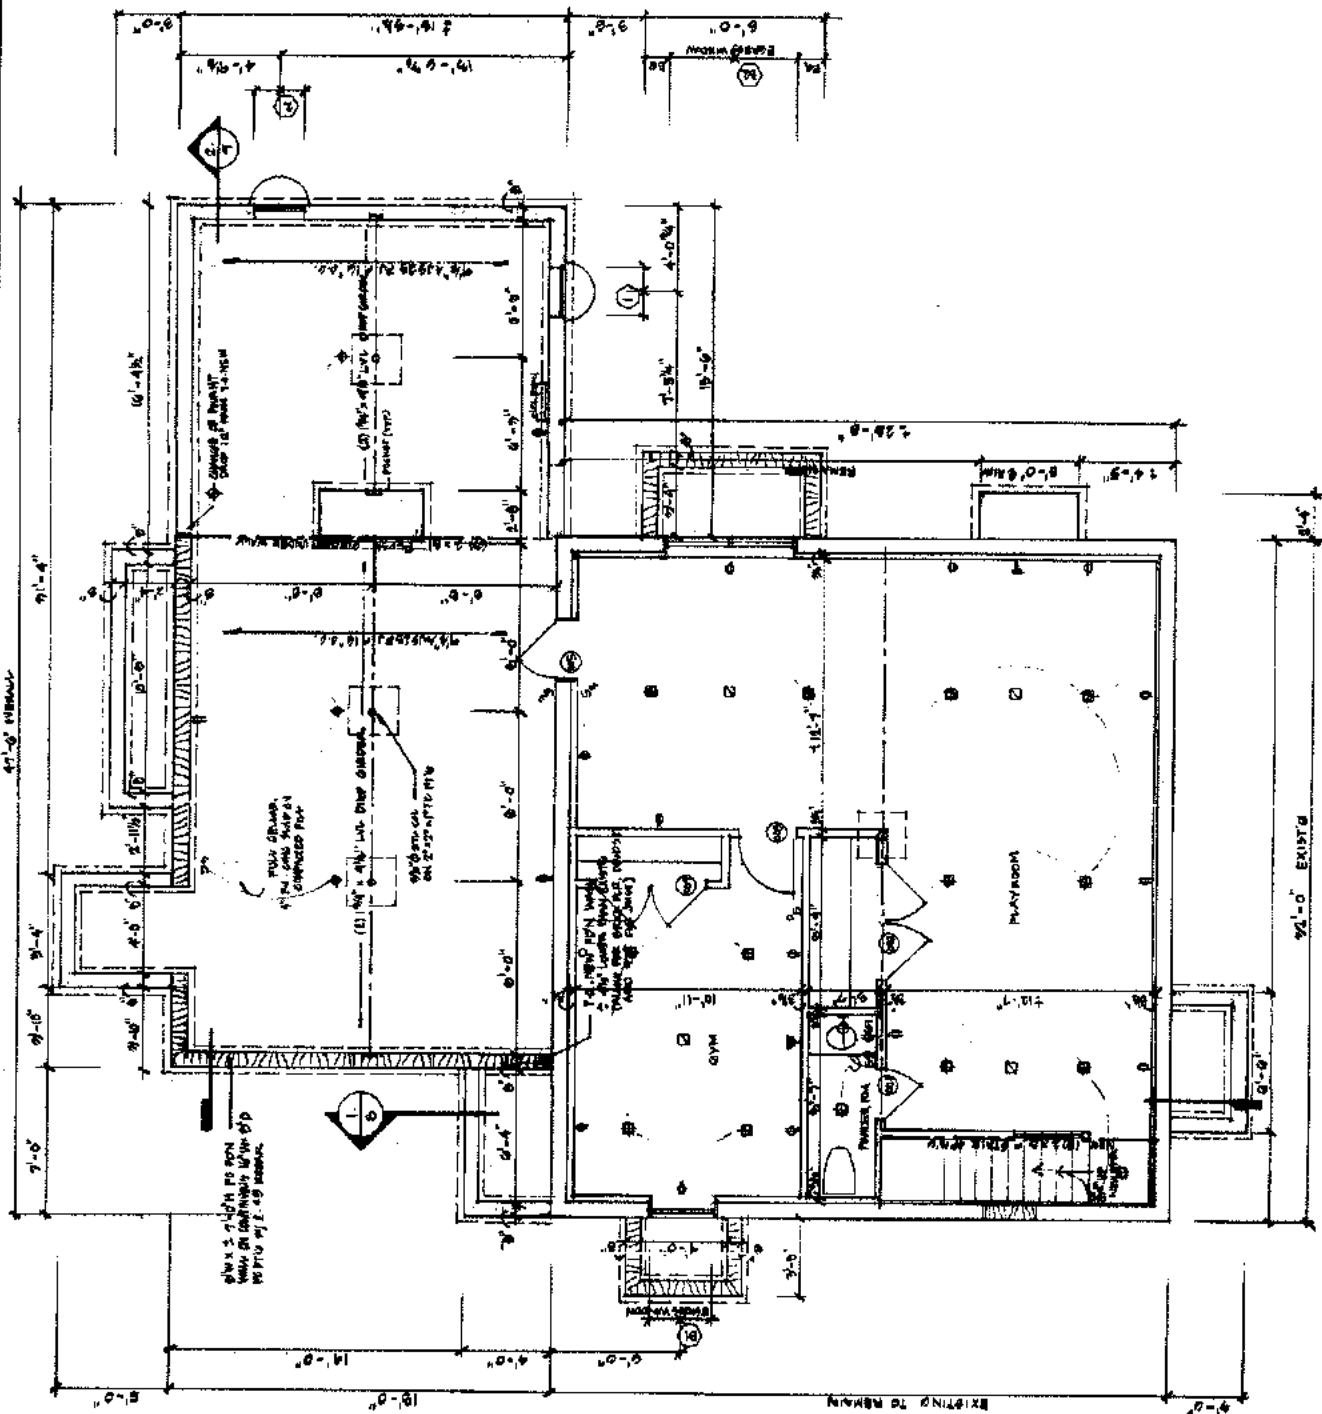

FOUNDATION PLAN

1/8" = 1'-0"



David H. Lawrence
ARCHITECT

Post Office Box 1461
Bag Harbor
New York, 11963

631.723.4664
 631.723.4664

**PROPOSED
REMOVALS AND
ADDITIONS TO THE**


DeSane
RESIDENCE

5 MAURITIA ST
EAG HARBOR, NY

DATE: May 1, 2006
SCALE: 1/4" = 1'-0"

First Floor Plan

2

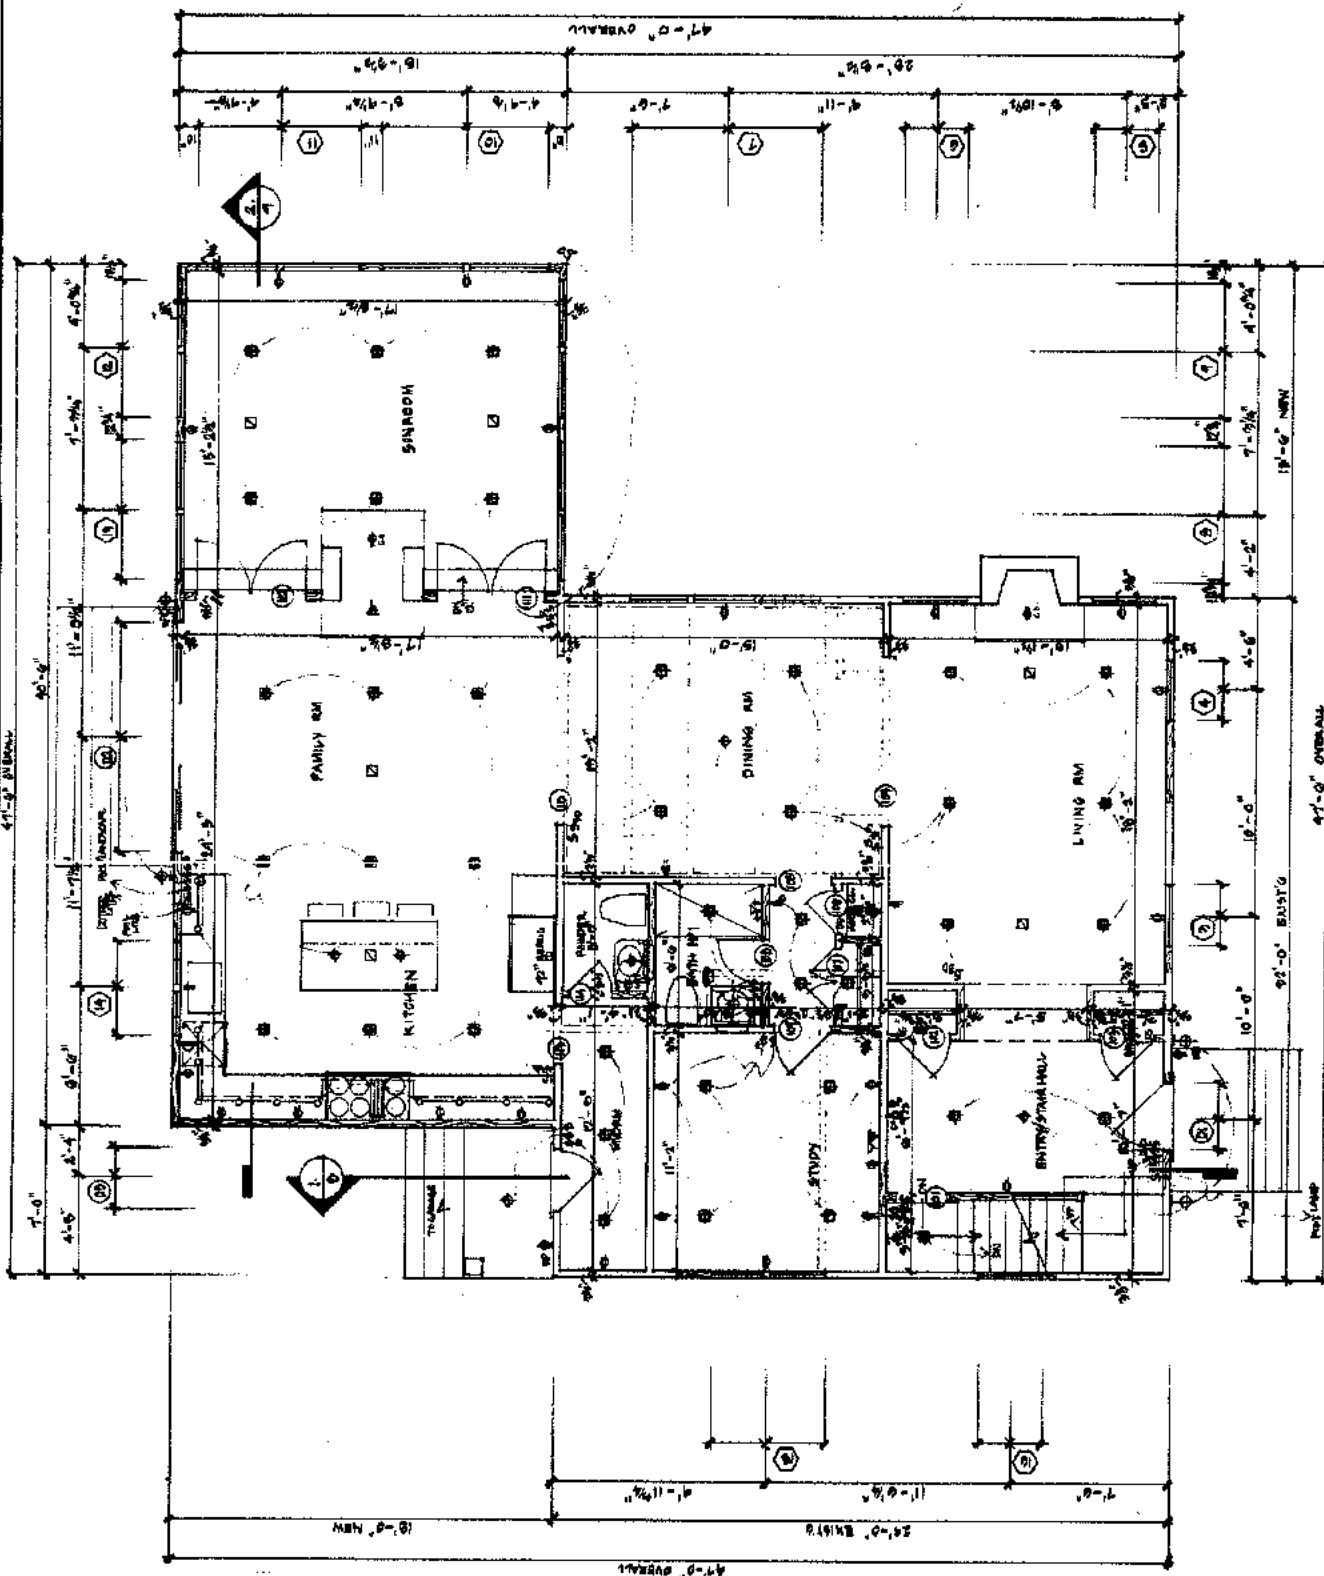

FIRST FLOOR PLAN





David B. Starnes
ARCHITECT

Post Office Box 1461
Long Beach
New York, 11563

PHONE/FAX
631.731.0640

PROPOSED
RENOVATIONS AND
ADDITIONS TO THE


DeSane
RESIDENCE

4 BRANDEGEA RD
SAG HARBOR, NY

DATE: May 1, 2000
SCALE: 1/8" = 1'-0"

Second Floor Plan

3

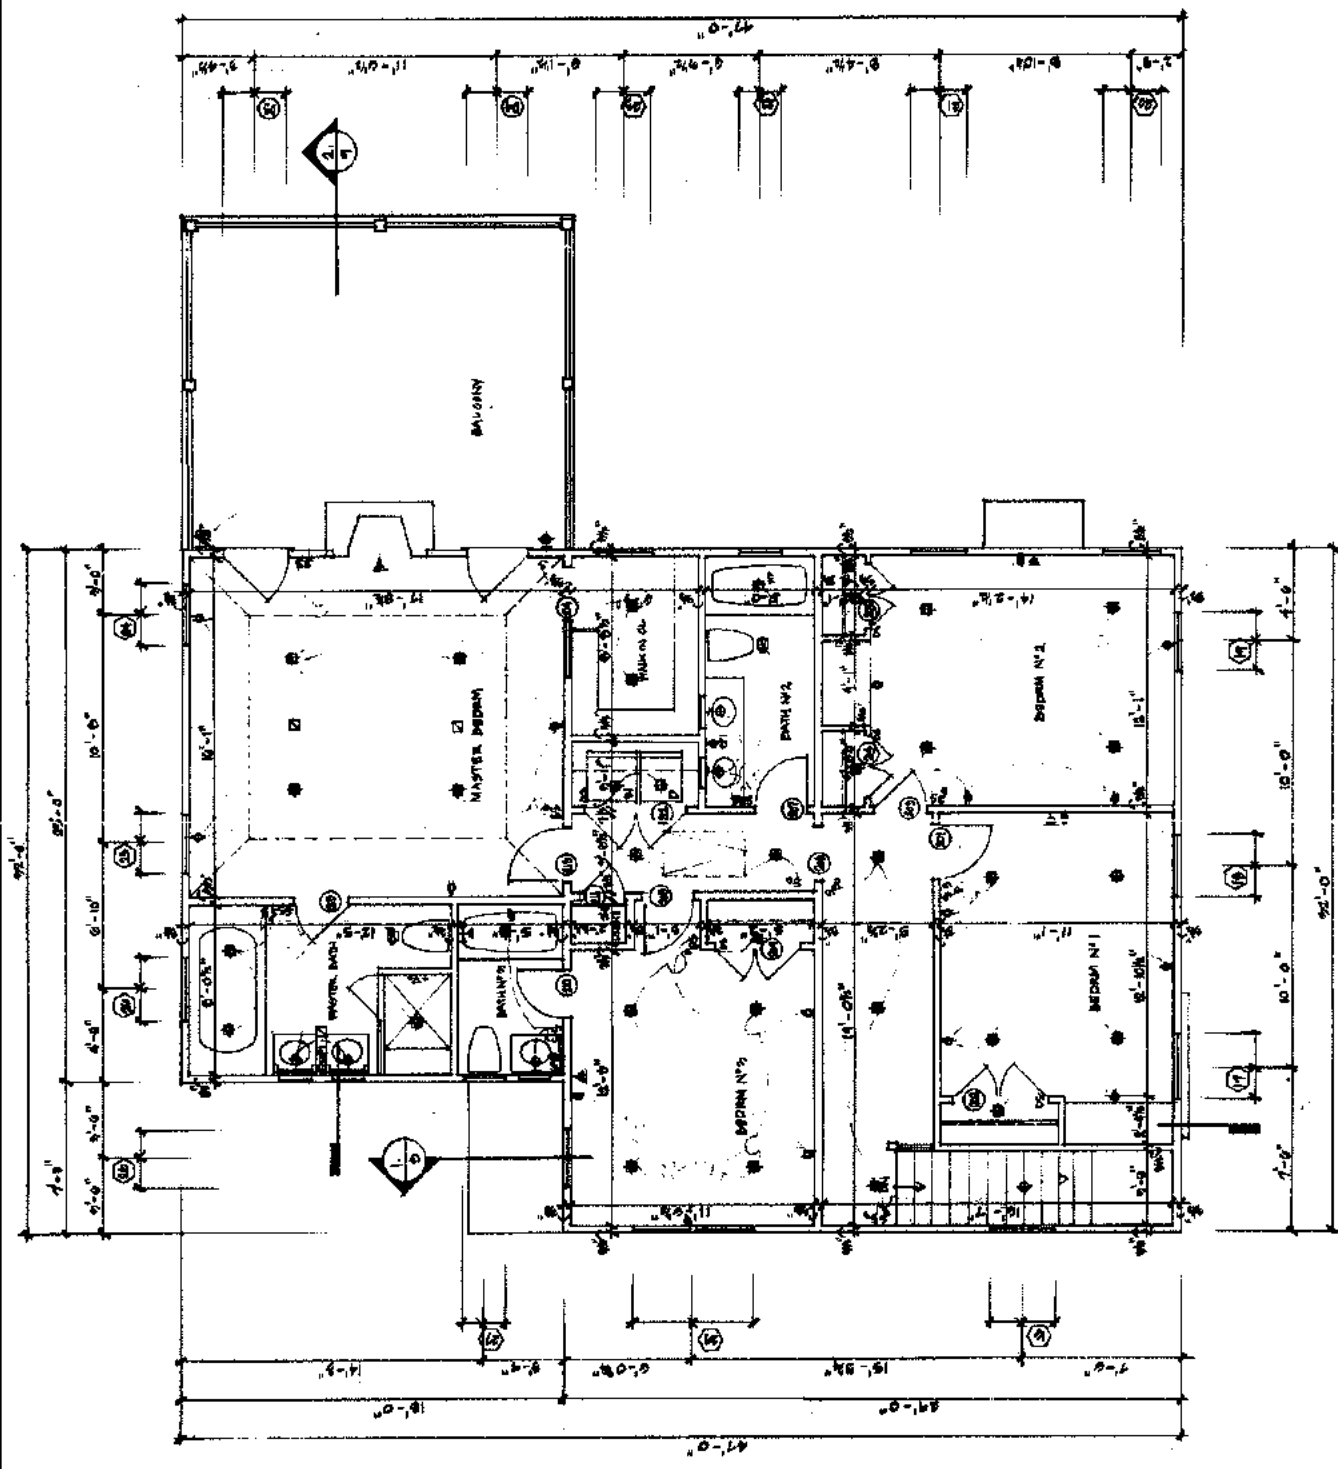

SECOND FLOOR PLAN
1/8" = 1'-0"


BRUCE CHAMBERLAIN, 40, DREW-UP
CAP AND NECK AS SIGNAL

ROOM CONSTRUCTIONS
10,000 SQUARE FEET
LATH BY 2 LATHING AT 1/2" GGA
POW 2-20 BOLD FACED, MATCH
AND PLUMB (TYP.)

[illegible]

3/4" x 10 PLASTER w/ BENTLY -UP
CAP AND GUNITE

THIS CASE IS APPLIED TO THE
CASE OF THE (WHITE)

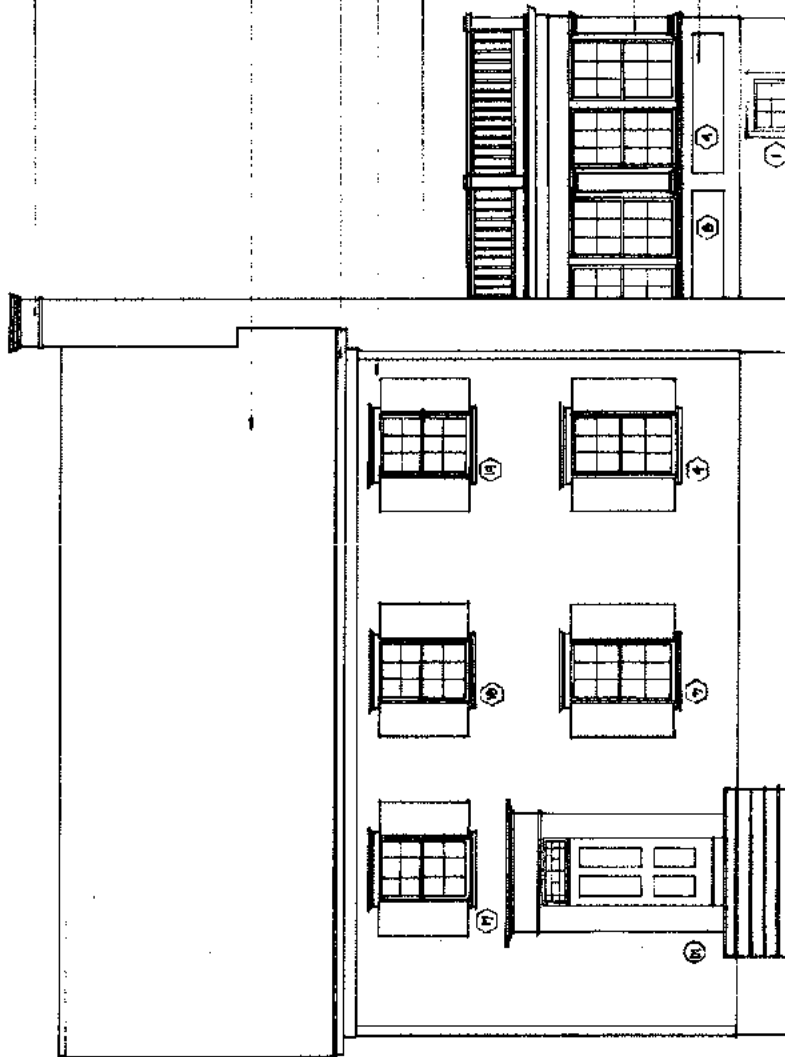

WEST ELEVATION

0-1-1-1



**David M. Silverwood
ARCHITECT**

Post Office Box 4631
Sag Harbor
New York 11963

PIONEER AX
631.72K-0044

PROPOSED RENOVATIONS AND ADDITIONS TO THE


**DeSane
RESIDENCE**

6 MAINTENANCE ST
ALBION HILLS

DATE: May 1, 2006
SCALE: 1/2" = 1'-0"

Elevations



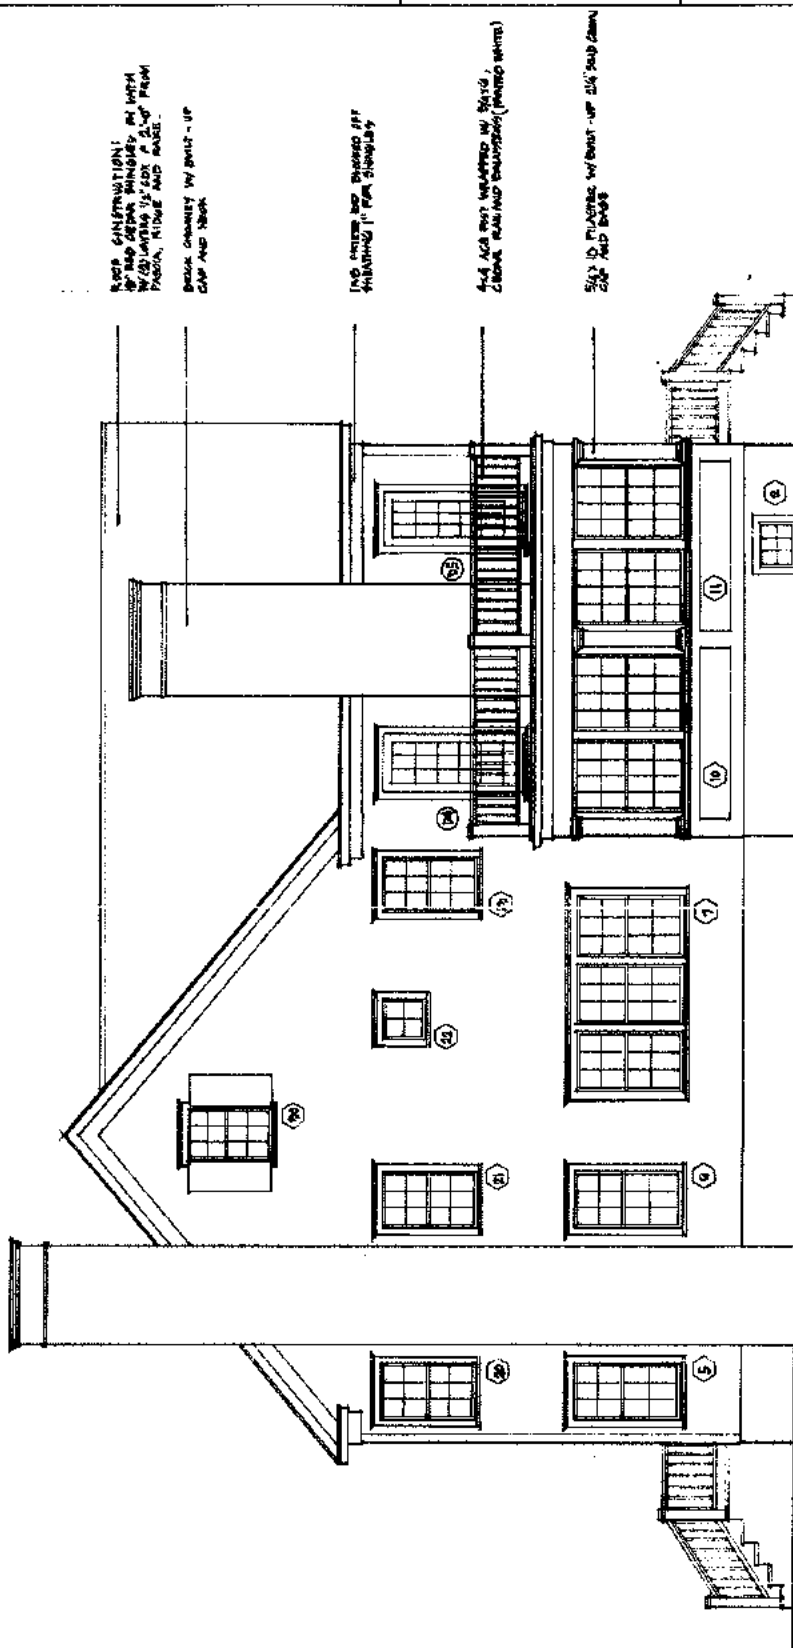

SOUTH ELEVATION $\frac{1}{4}'' = 1'-0''$



David H. Burrows
ARCHITECT

Post Office Box 7481
Long Beach
New York, 11543

PHONETALK
438.725.4044

**PROPOSED
RENOVATIONS AND
ADDITIONS TO THE**


**DeSane
RESIDENCE**

4 WALLINGDALE ST
SAG HARBOR, NY

DATE: May 1, 2006
SCALE: 1/4" = 1'-0"

Elevations

5

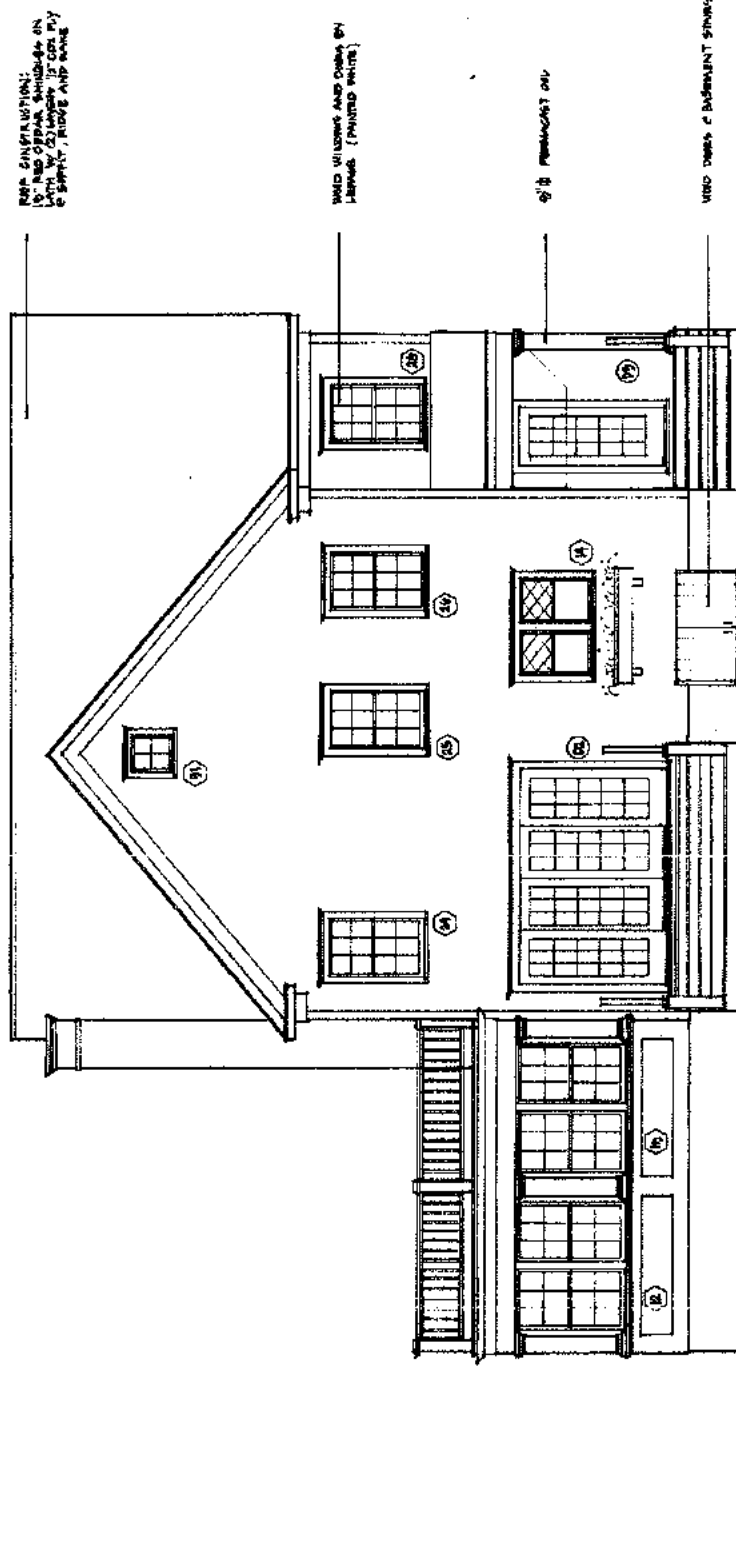

EAST ELEVATION

1/8" = 1'-0"



David B. Sherman
ARCHITECT

Post Office Box 1841
Sea Harbor
New York, 11943

PROFESSIONAL
ARCHITECT

PROPOSED
RENOVATIONS AND
ADDITIONS TO THE


DeSane
RESIDENCE

5 MALINGEAST
SEA HARBOR, NY

DATE: May 1, 2006
SCALE: 1/8" = 1'-0"

Elevations

6

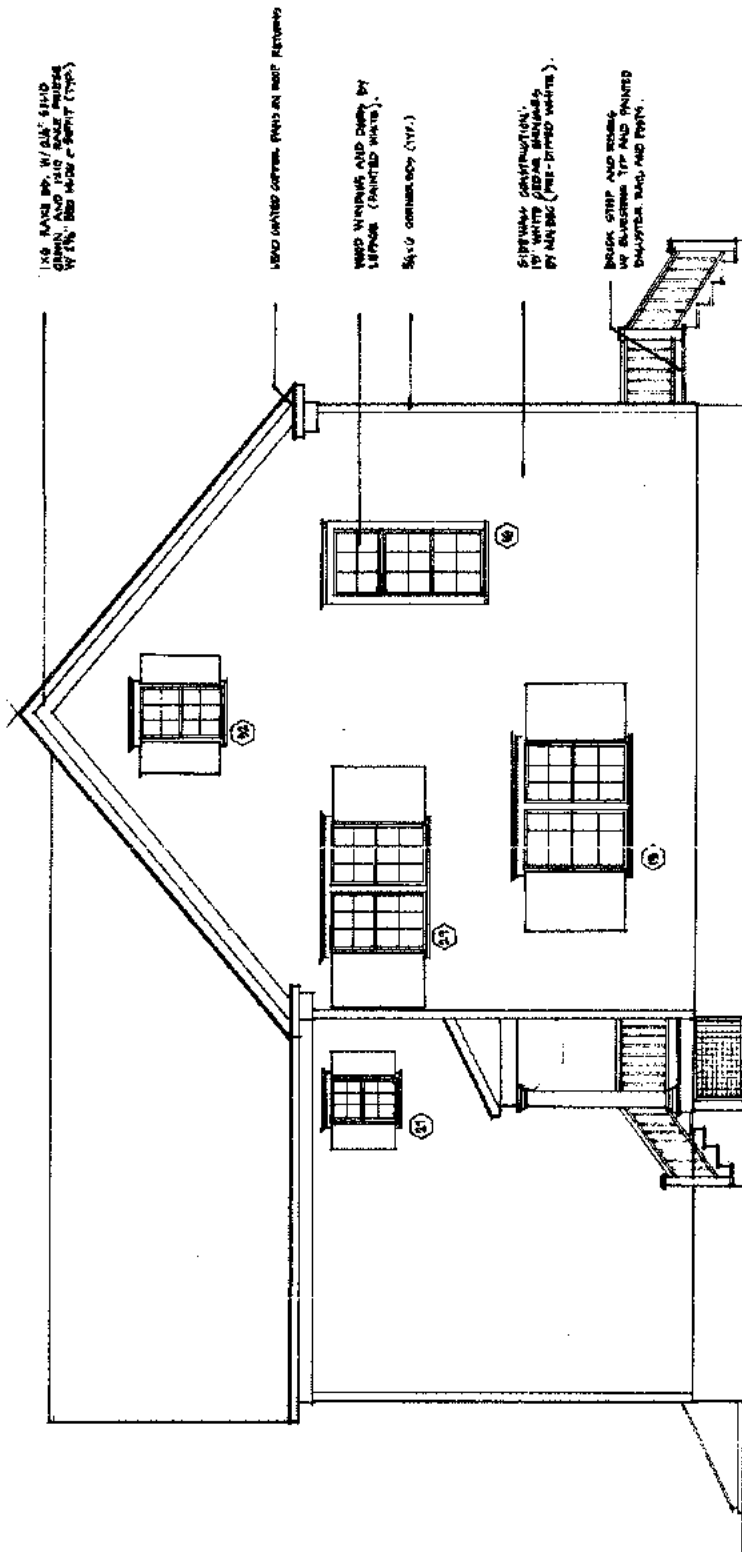

1.5. RAMP RO. W/ALL: SHED
GREEN AND RED ROSE BRICKS
W/ 1/2" RED ROSE & WHITE (TYP.)

WOOD UNPAINTED CROWN MOULD AN ROOF RETURN

WOOD SHUTTERS AND CASES BY
LEPPON (PAINTED WHITE)
5/8" x 10" CORNER COPY (TYP.)

SHUTTER: CONSTRUCTION:
10" WHITE CEDAR SHUTTERS
BY ANHONG (PRE-DRILLED WHITE)

BRICK STAIR AND ROOFING
OR BRICKWORK TYP AND FINISH
SHUTTER: MUD, MUD PAIN

NORTH ELEVATION 1/4" = 1'-0"



David E. Sherrard
ARCHITECT

Two Office Bld. (44)
Sag Harbor
New York, 11960

PROJECT # 12
031704044

PROPOSED
RENOVATIONS AND
ADDITIONS TO THE


DeSane
RESIDENCE

1 MAUNDELL ST
SAG HARBOR, NY

DATE: May 1, 2004
SCALE: 1/4" = 1'-0"

Elevations

7

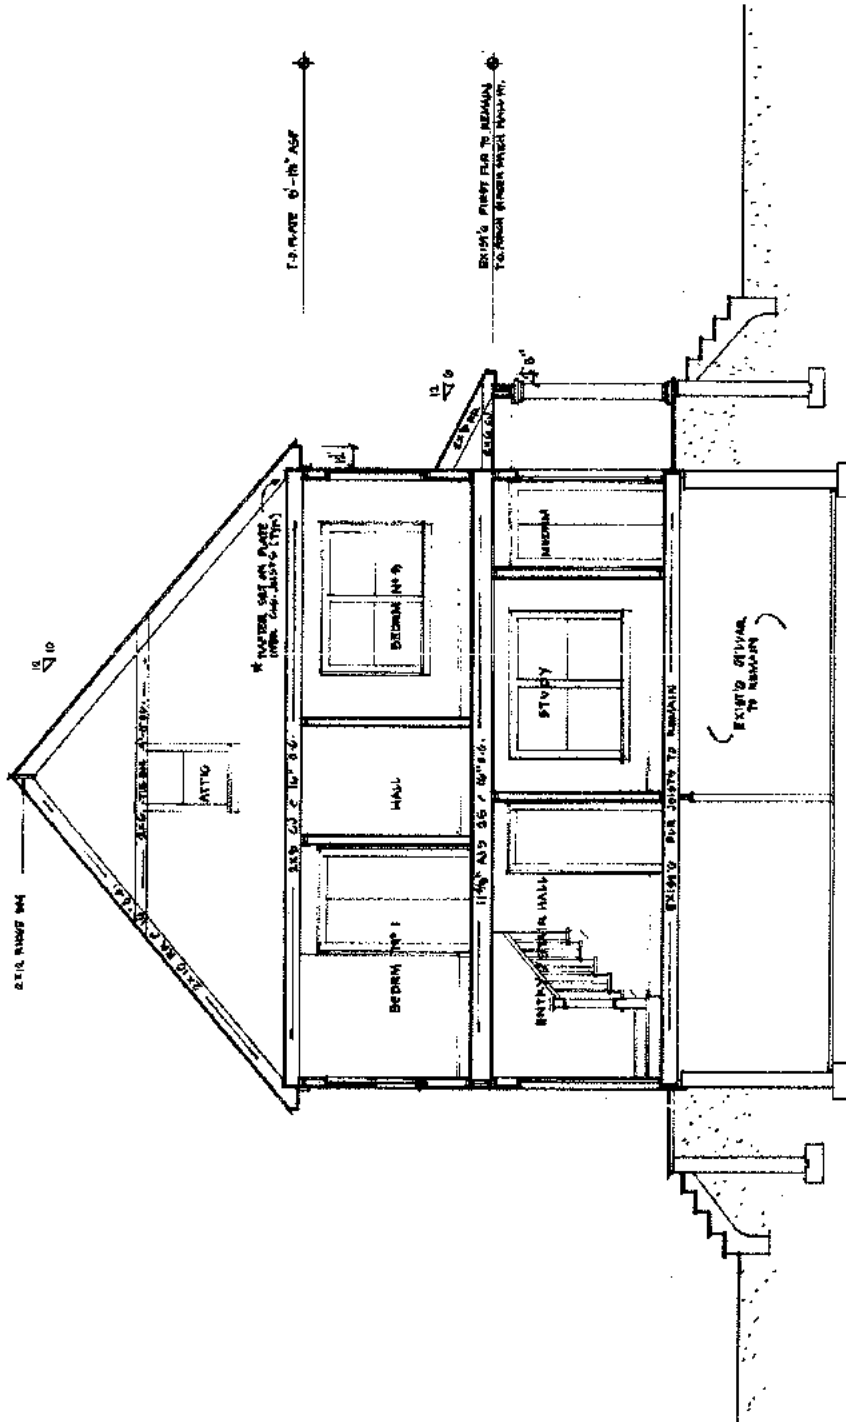

SECTION THRU ENTRY/STUDY/MUDRM
1/8" = 1'-0"



David B. Sternfeld
ARCHITECT

Post Office Box 1441
Long Beach
New York, 11603

PHONE/FAK
516.752.4444

PROPOSED
RENOVATIONS AND
ADDITIONS TO THE

DeSane
RESIDENCE

6 HAINES ST
SARASOTA, FL

DATE: May 1, 2006
SCALE: 1/8" = 1'-0"

Sections

8



David B. Stewart
ARCHITECT

Post Office Box 1687
New York, NY 10003

PHONE/FAX
212.752.4004

PROPOSED
RENOVATIONS AND
ADDITIONS TO THE


**DeSane
RESIDENCE**

4 MAUWEELEST
SAG HARBOR, NY

DATE: May 1, 2006
SCALE: 1/8" = 1'-0"

Sections

9

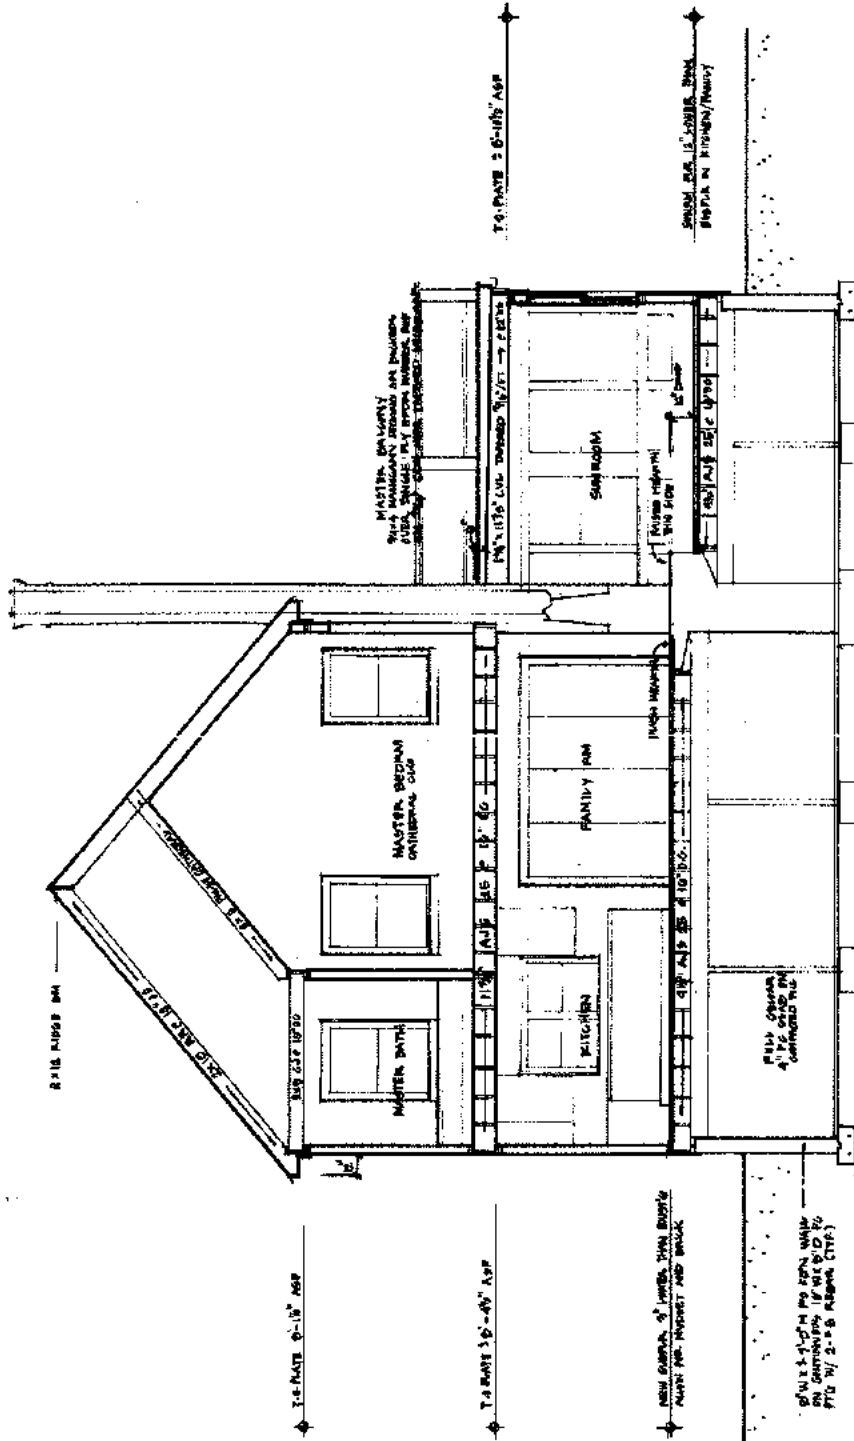


SECTION THRU KITCHEN/FAMILY/SUNROOM
1/8" = 1'-0"

FRONT ELEVATION

2.

4'-0"

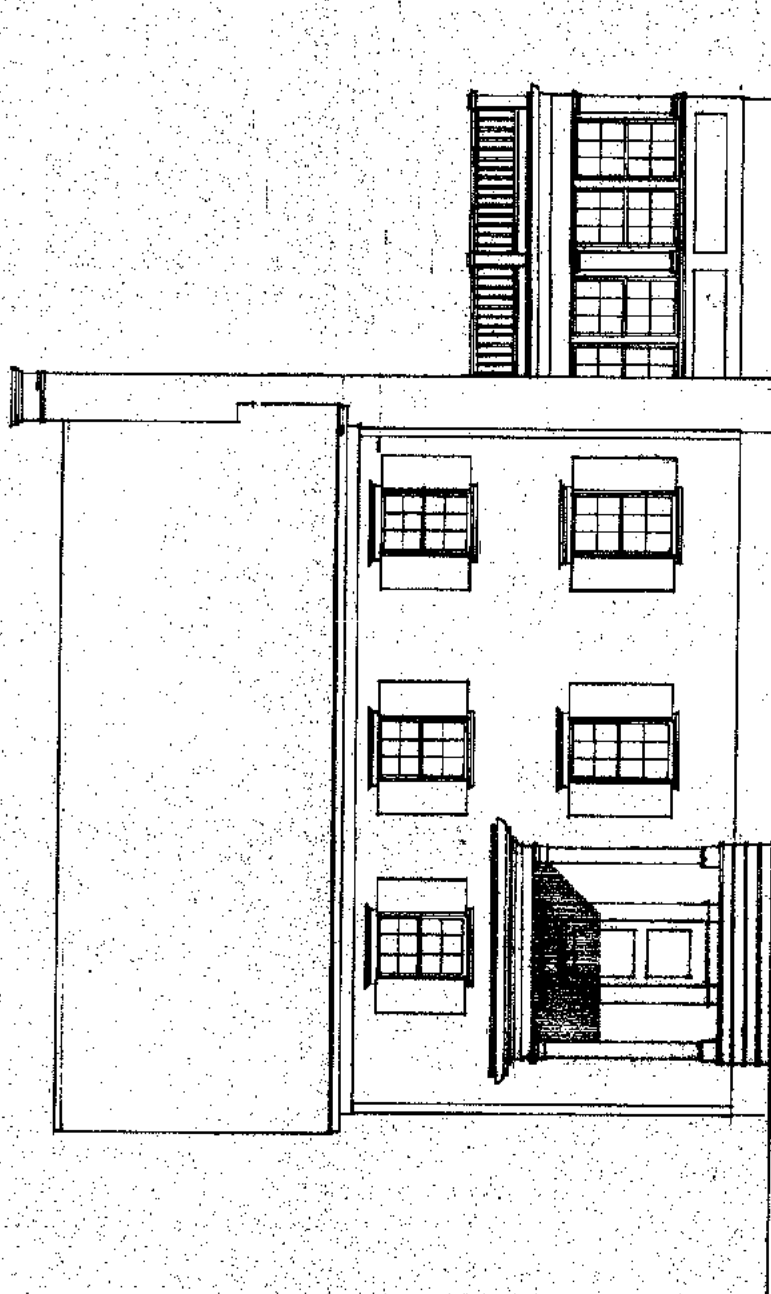

David L. Sherrard
ARCHITECT

Post Office Box 183
Sag Harbor
New York, 11963

PHONE FAX
631.734.6644

PROPOSED
RENOVATIONS AND
ADDITIONS TO THE


Miller
RESIDENCE

4 MAINEA ST
SAG HARBOR, NY

DATE: March 9, 2016
SCALE: 1/8" = 1'-0"

Front Elevation

1

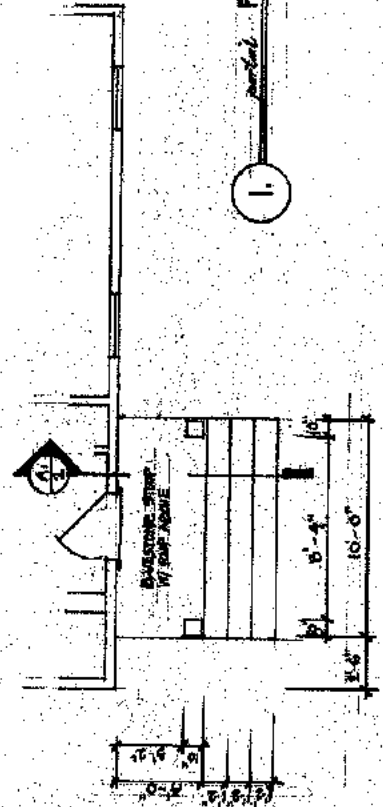

1. Detail PLAN

1.

4'-0"



David M. Scharwood
ARCHITECT

Post Office Box 1881
Sea Breeze
New York, NY 11958

PHONE/FAX
631/264-0044

PROPOSED
RENOVATIONS AND
ADDITIONS TO THE


Miller
RESIDENCE

44 MOUNTAIN ST
SEA BREEZE, NY

DATE: March 9, 2016
SCALE: 3/8" = 1'-0"

Section

2

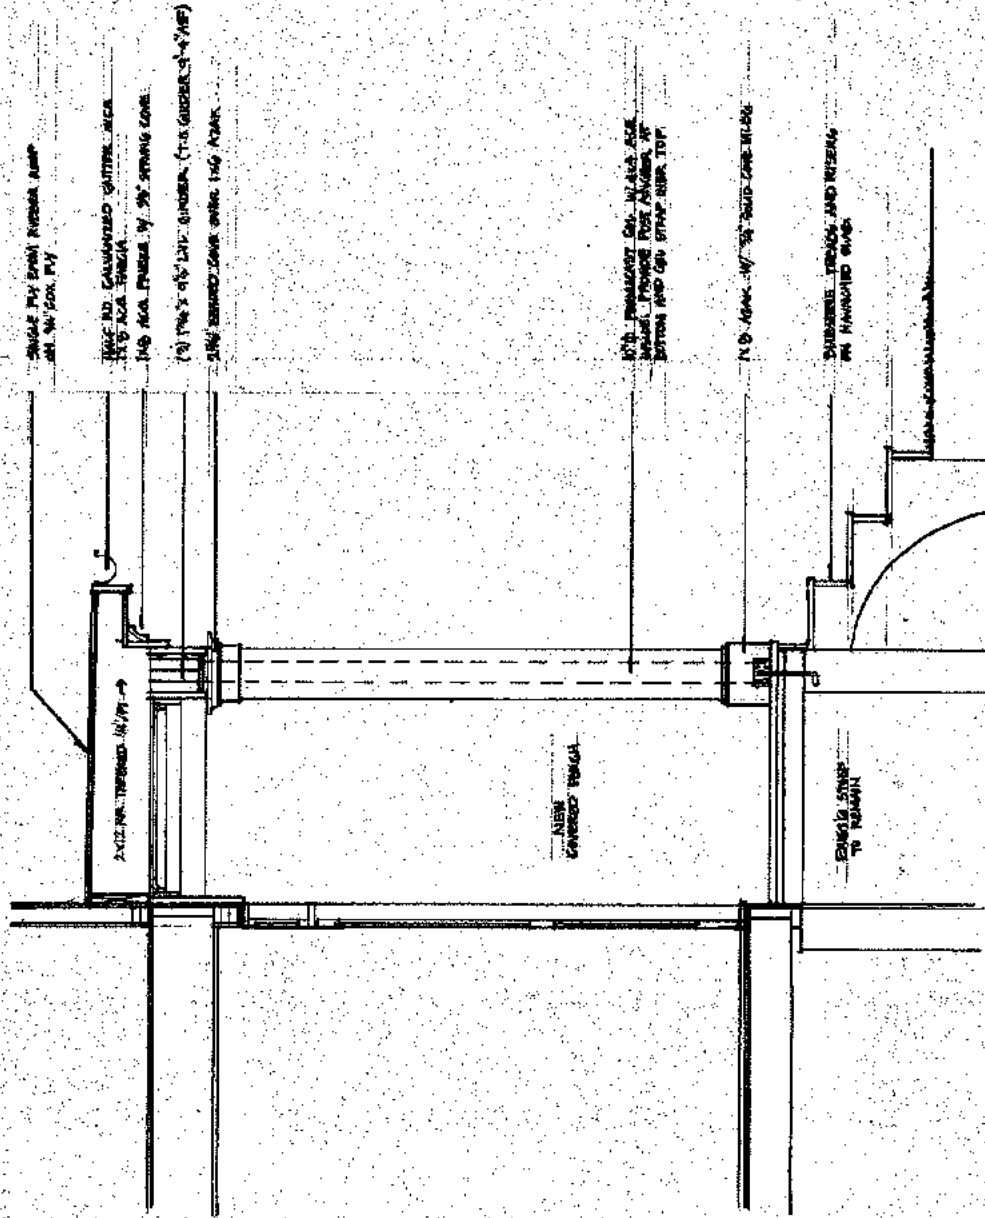

A. SECTION / DETAIL PORCH
3/8" = 1'-0"



David B. Shattuck
ARCHITECT

Post Office Box 381
Saugerties, NY 12480
New York, NY 12480

PHONE/FAX
845/752-0000

PROPOSED
RENOVATIONS AND
ADDITIONS TO THE


DeSue
RESIDENCE

9 MAYNARD ST
SAUGERTIES, NY


DATE: May 1, 2006
SCALE: 1/4" = 1'-0"

Garage Plans


G1

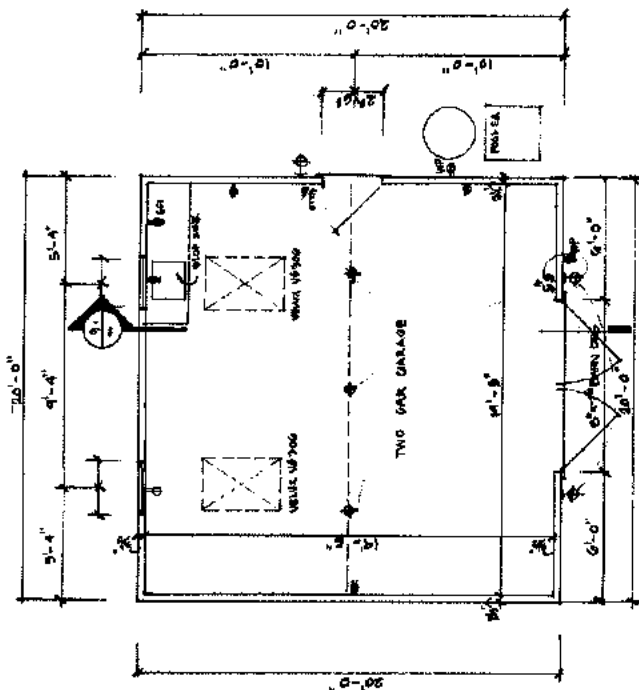


2. FLOOR PLAN 1/4" = 1'-0"

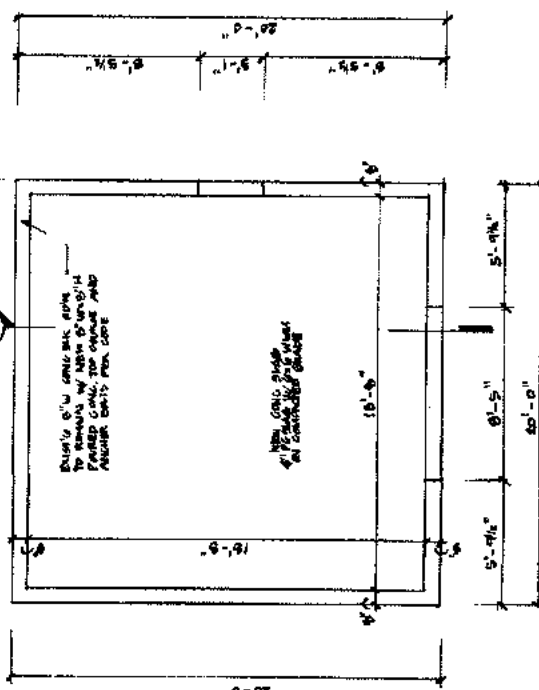


1. FOUNDATION PLAN 1/4" = 1'-0"

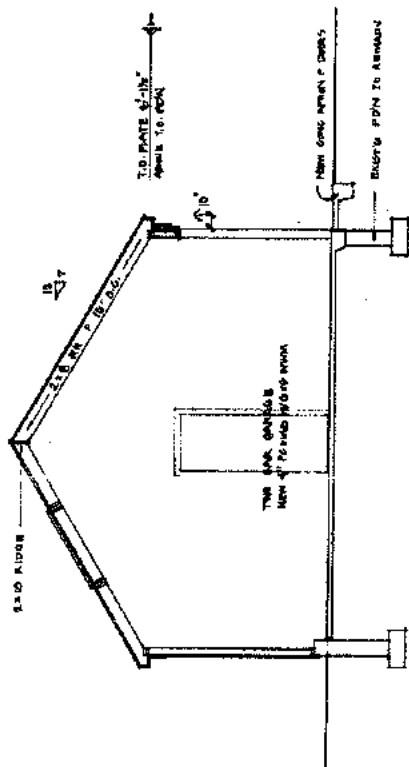


3. SECTION 1/4" = 1'-0"

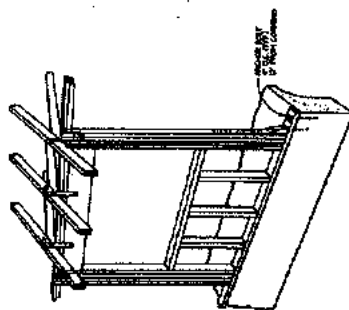


4. HEADER AND POST TIE DOWNS NOT TO SCALE

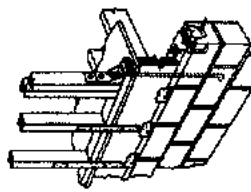


5. FIRST FLOOR AND SILL ANCHORS NOT TO SCALE

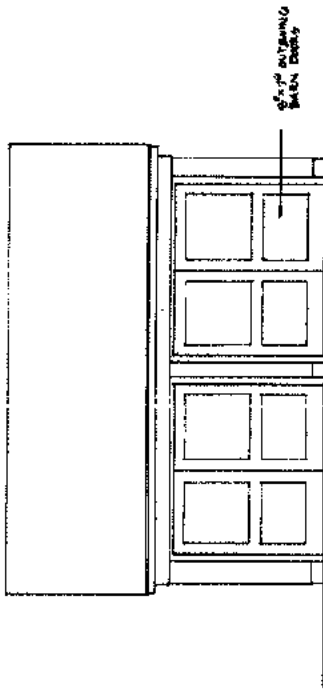


WEST ELEVATION
1/4" = 1'-0"

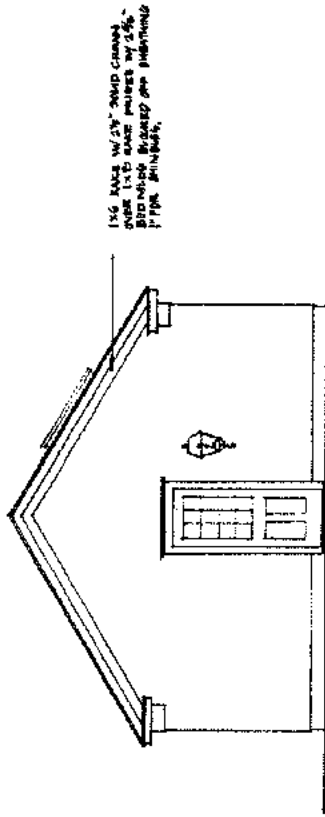

SOUTH ELEVATION
1/4" = 1'-0"

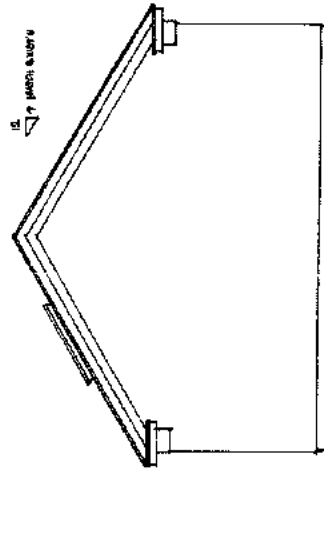

NORTH ELEVATION
1/4" = 1'-0"

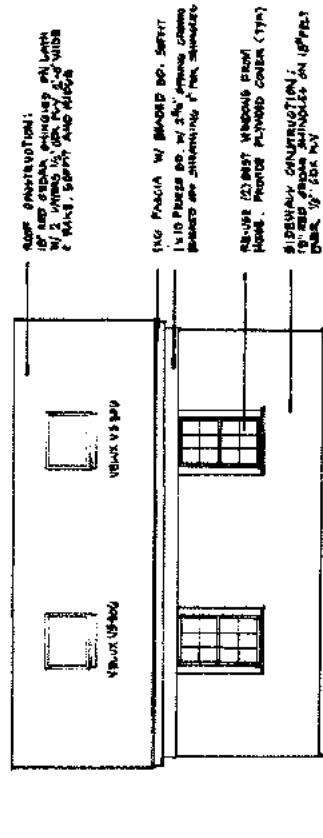

EAST ELEVATION
1/4" = 1'-0"



David B. Shuman
ARCHITECT

Post Office Box 1681
Sag Harbor
New York, 11963

PHONE/FAX
617.735.4644

PROPOSED
RENOVATIONS AND
ADDITIONS TO THE


DeSane
RESIDENCE

AMHERST
SAG HARBOR, NY

DATE: May 1, 2006
SCALE: 1/4" = 1'-0"


Garage Elevations

G2

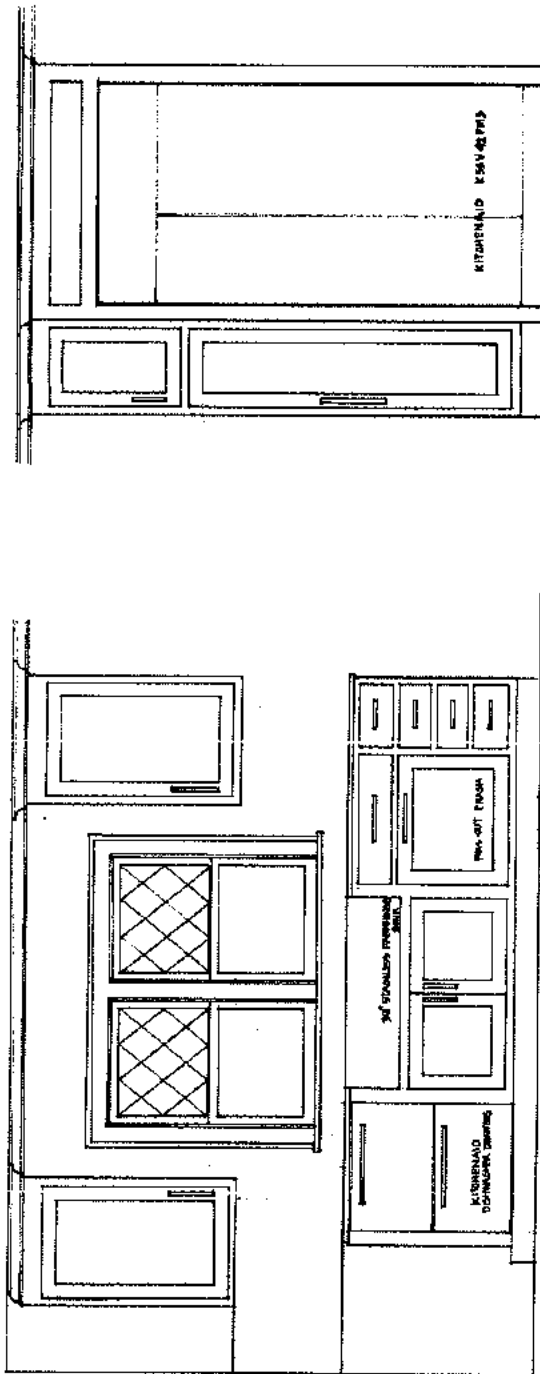

EAST ELEVATION
1/4" = 1'-0"

WEST ELEVATION
1/4" = 1'-0"

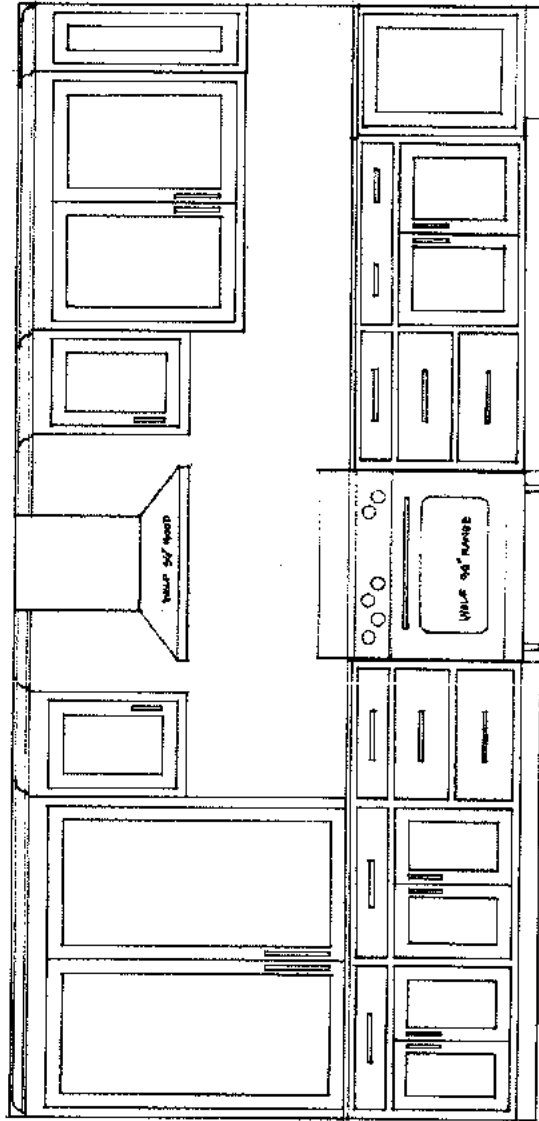

NORTH ELEVATION
1/4" = 1'-0"

David E. Shattuck
ARCHITECT
Post Office Box 1481
Long Beach, CA 90801
New York, NY 10003


PROPOSED
RENOVATIONS AND
ADDITIONS TO THE

DeSane
RESIDENCE


1 MADRID ST
SAC HARBOR, NY
DATE: May 1, 2006
SCALE: 1/4" = 1'-0"

Kitchen Elevations


K1

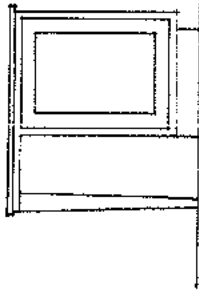


EAST ELEVATION
¾" = 1'-0"

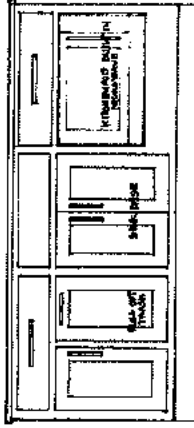

ISLAND NORTH ELEVATION
¾" = 1'-0"

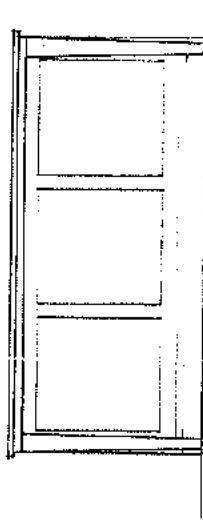

ISLAND SOUTH ELEVATION
¾" = 1'-0"

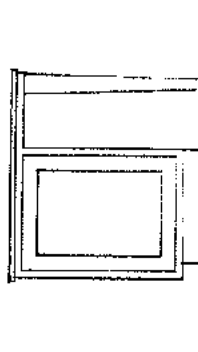

WEST ELEVATION
¾" = 1'-0"



David B. Sturges
ARCHITECT

Post Office Box 1451
Long Beach, CA 90801
New York, NY 10020

PHONE/FAX
617.722.4946

PROPOSED
RENOVATIONS AND
ADDITIONS TO THE

DeSoto
RESIDENCE

6 MAINTENANCE ST
BAG HARBOR, NY

DATE: May 1, 2006
SCALE: ¾" = 1'-0"

Kitchen Elevations

K2