




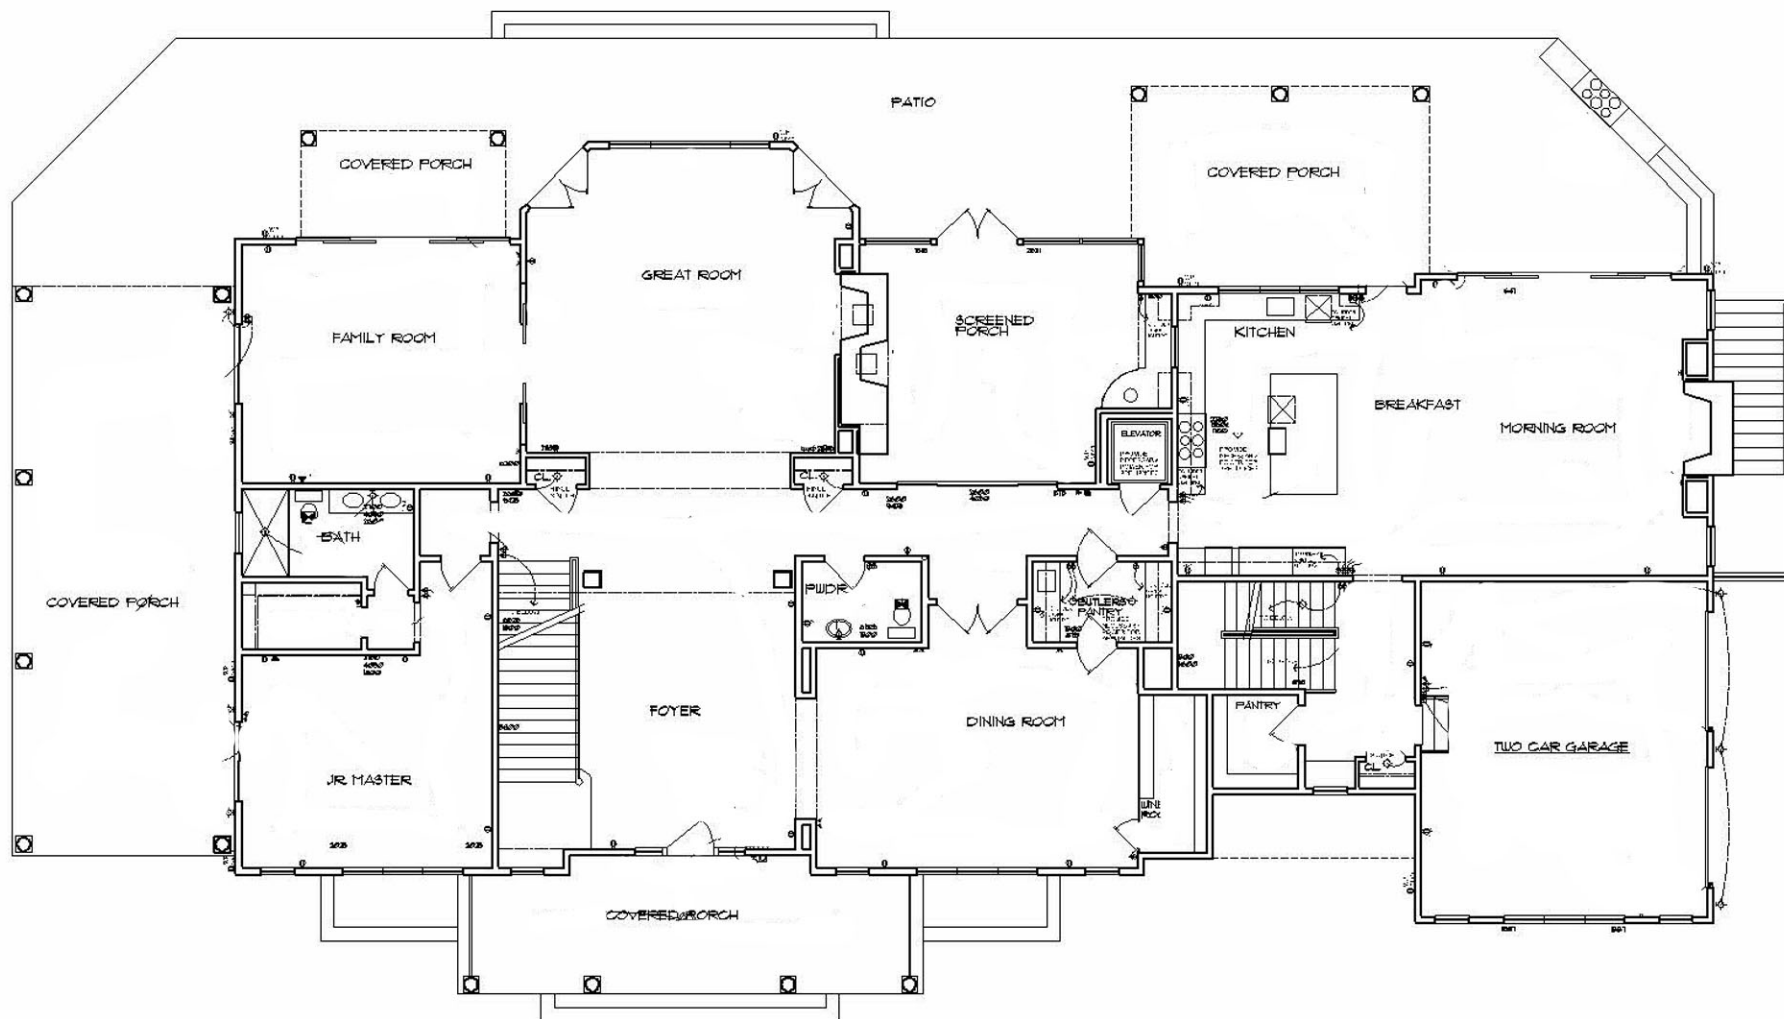

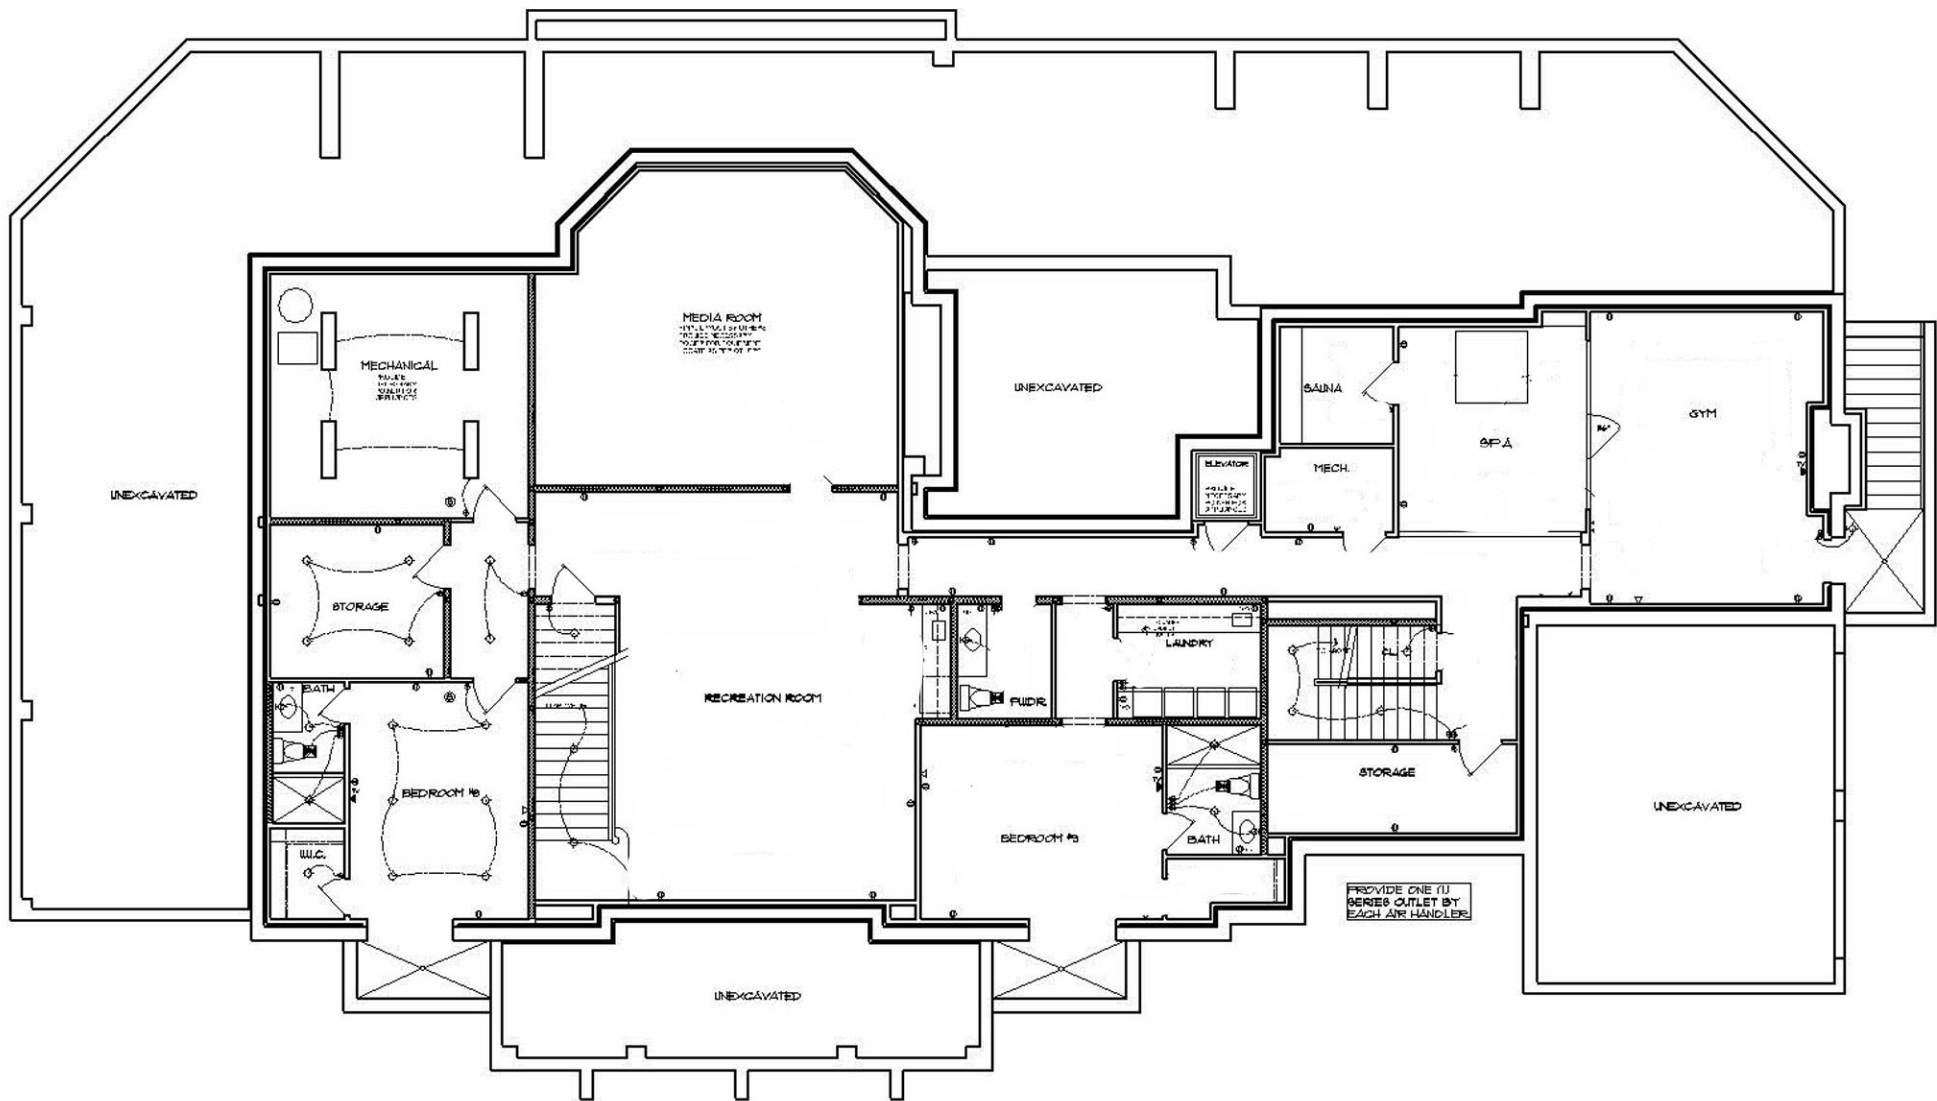

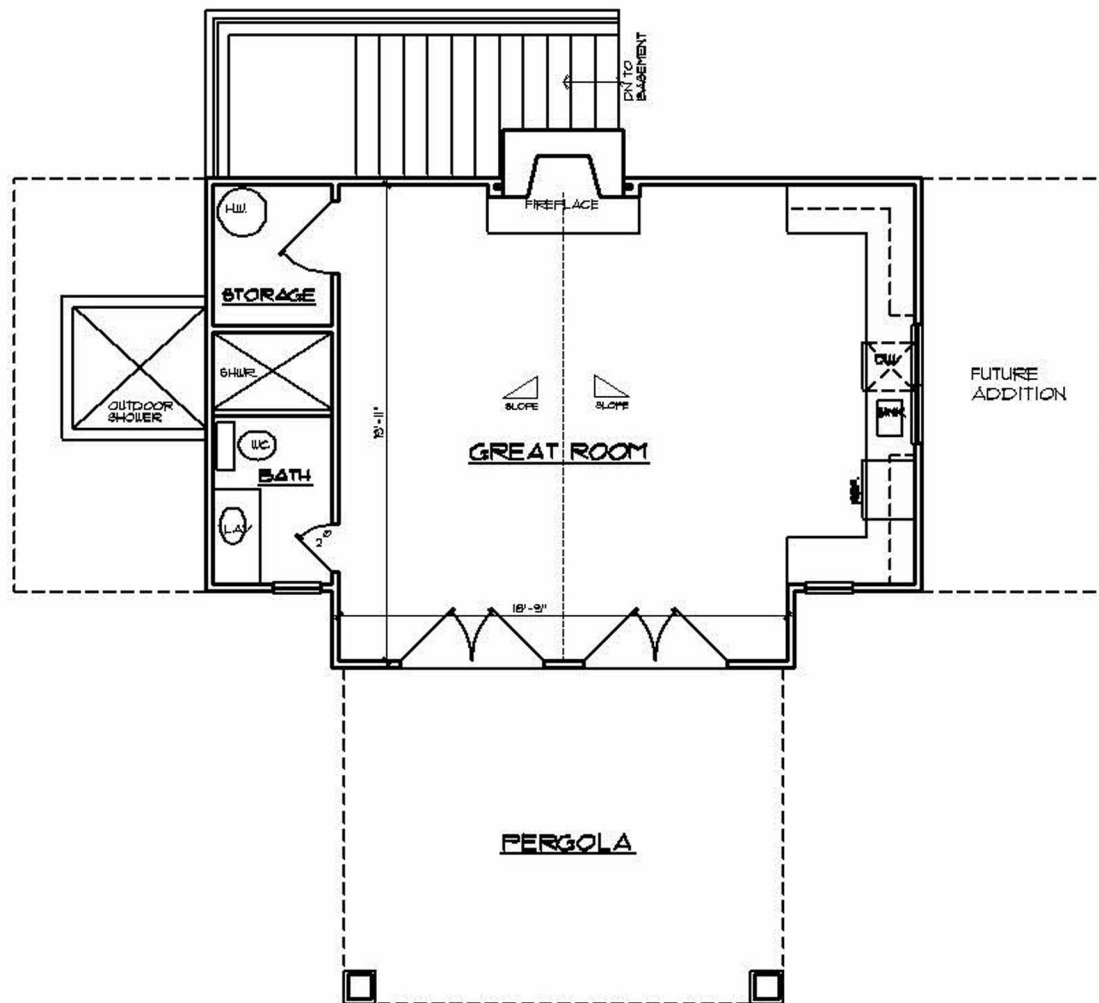

FLOOR PLAN
580 SQ. FT.

SCALE: 1/8" = 1'-0"

