


BASEMENT FLOOR PLAN
SCALE: 1/4"=1'-0"

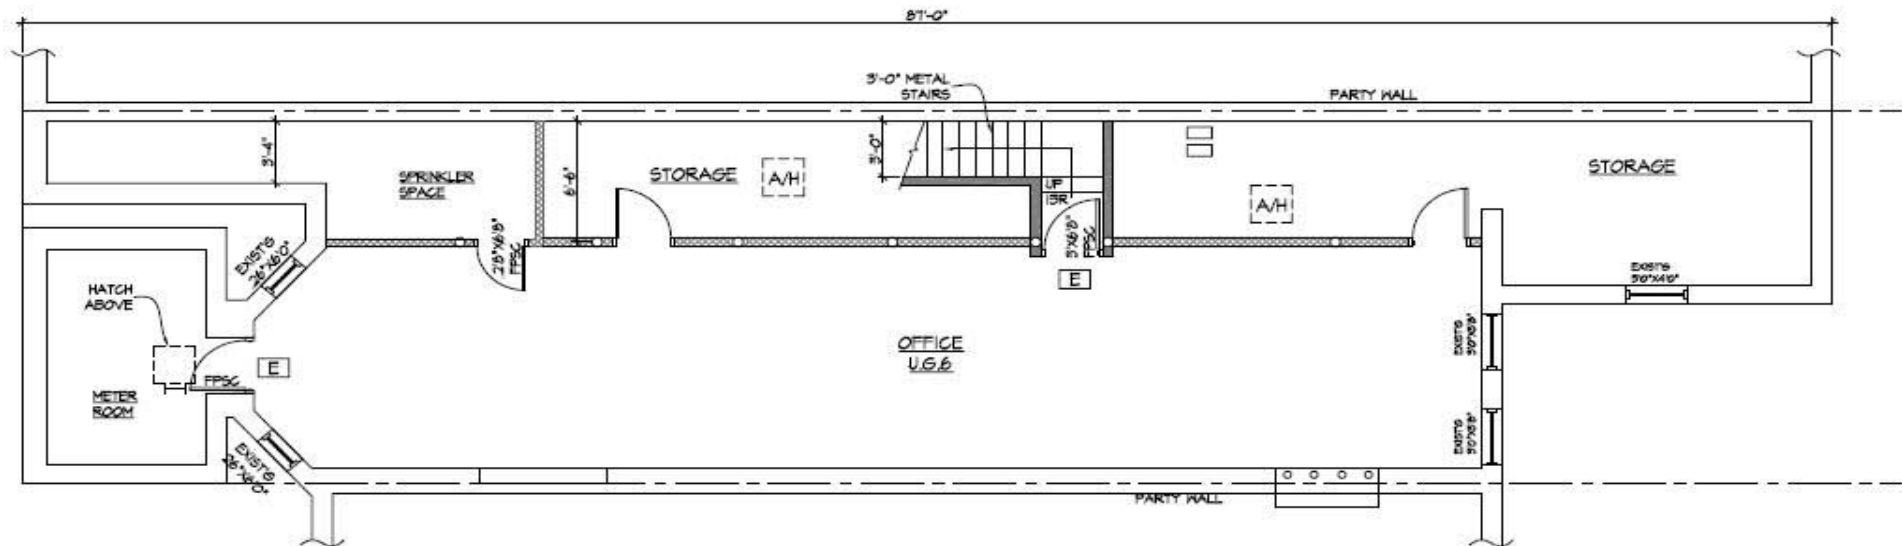

CELLAR FLOOR PLAN
SCALE: 1/4"=1'-0"

272 Lenox Ave, # Garden * New York, New York 10027 * P: 212-280-8866 * F: 212-937-3351 Sales@harlemlofts.com