




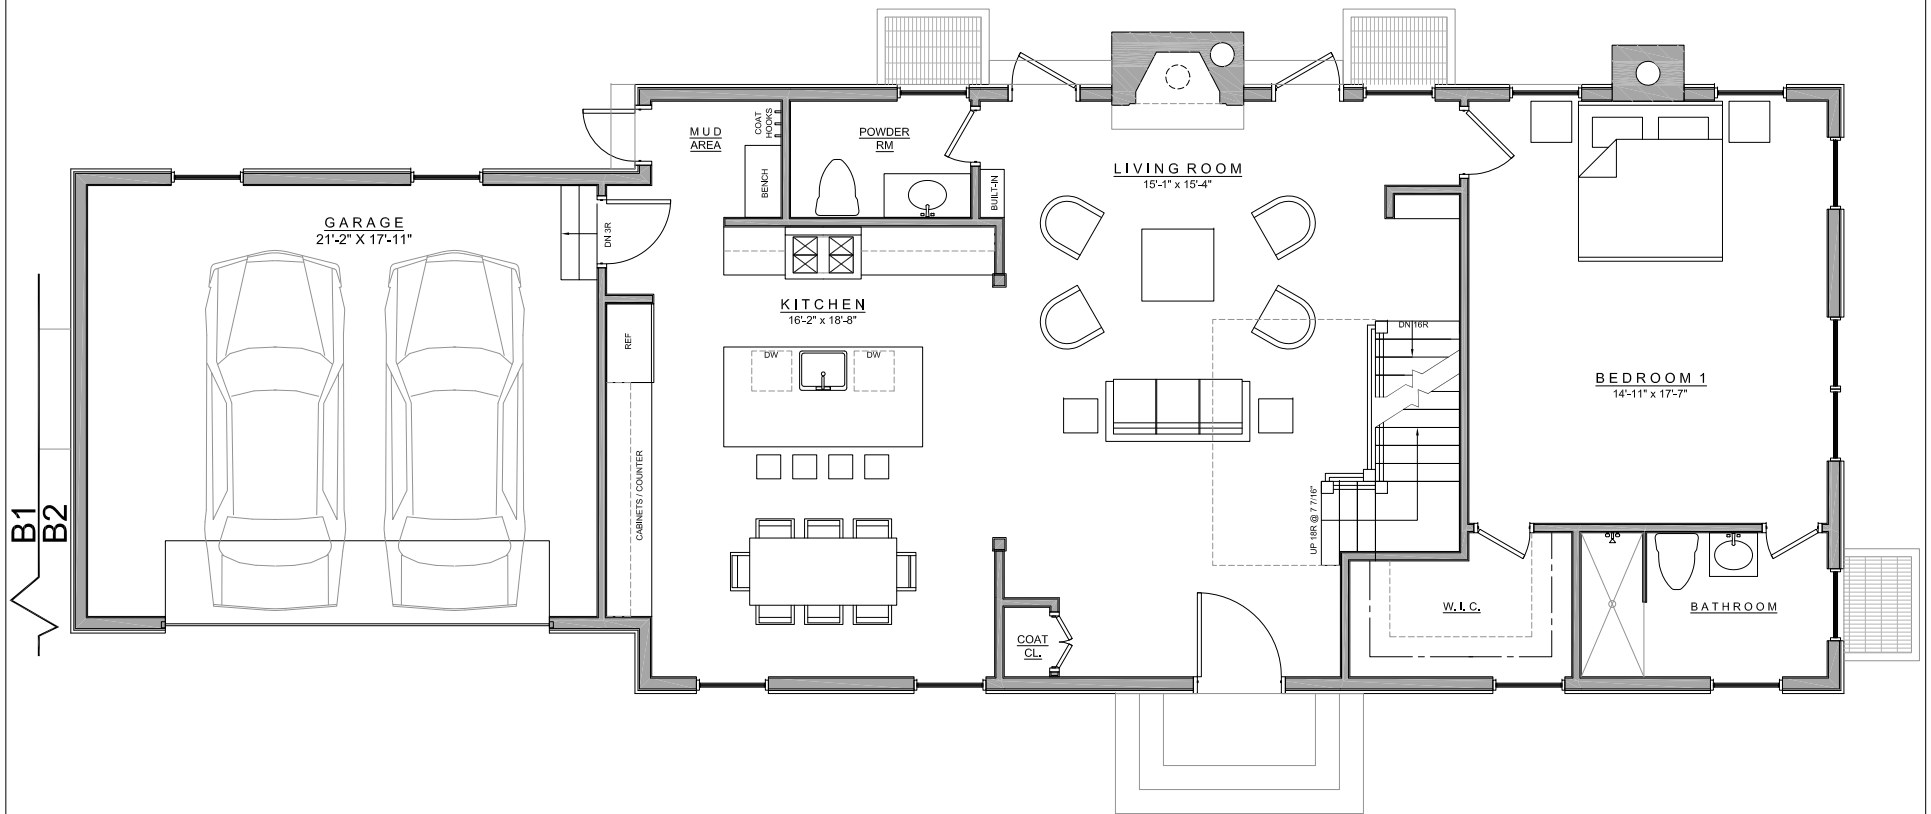



1 'B2' GROUND FLOOR PLAN
SCALE: 1/8" = 1'-0"

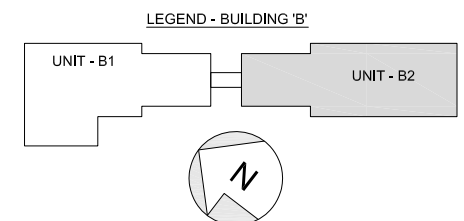

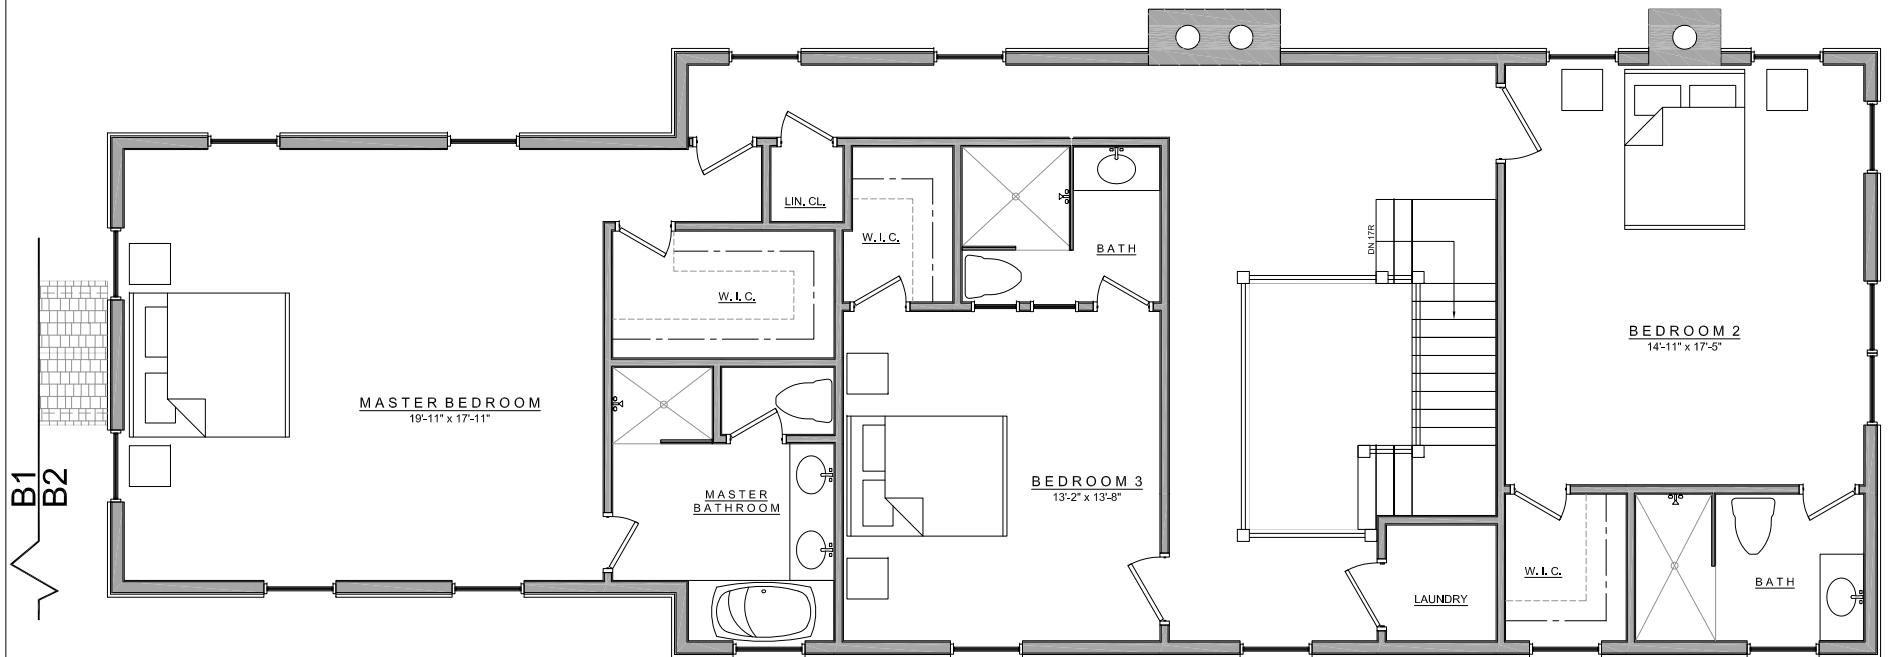

1 'B2' SECOND FLOOR PLAN
SCALE: 1/8" = 1'-0"

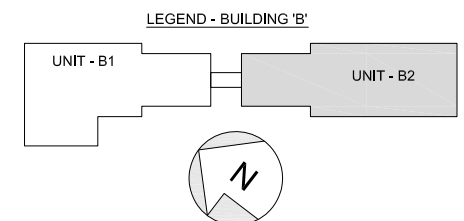

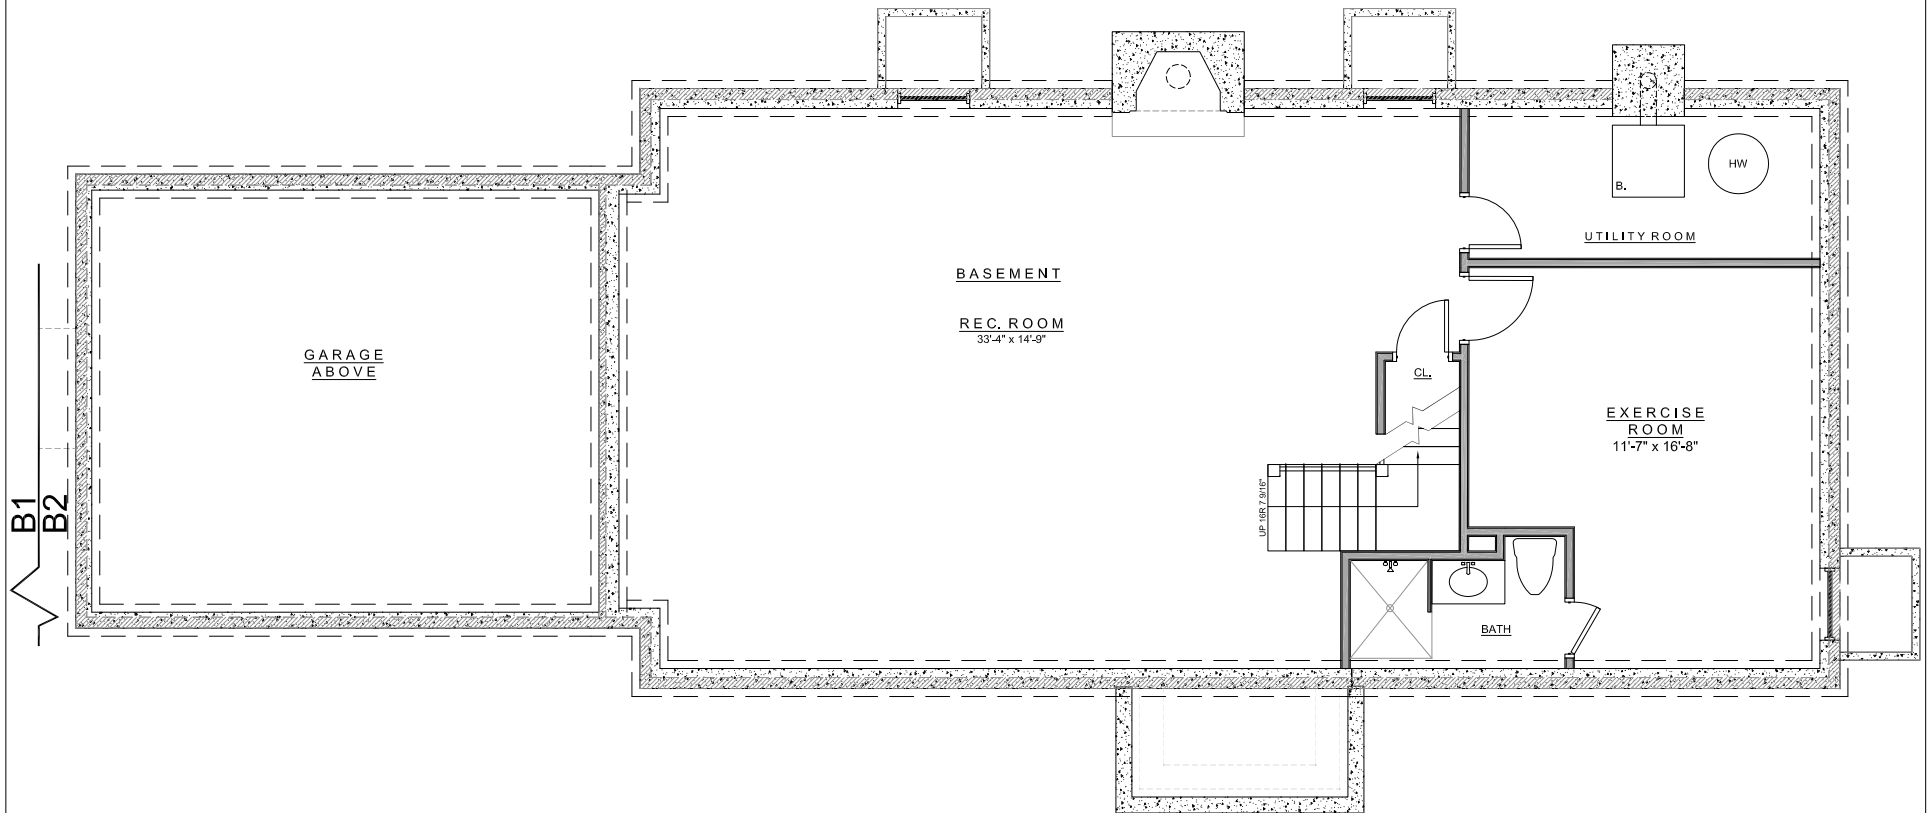

1 'B2' BASEMENT PLAN
SCALE: 1/8" = 1'-0"

