




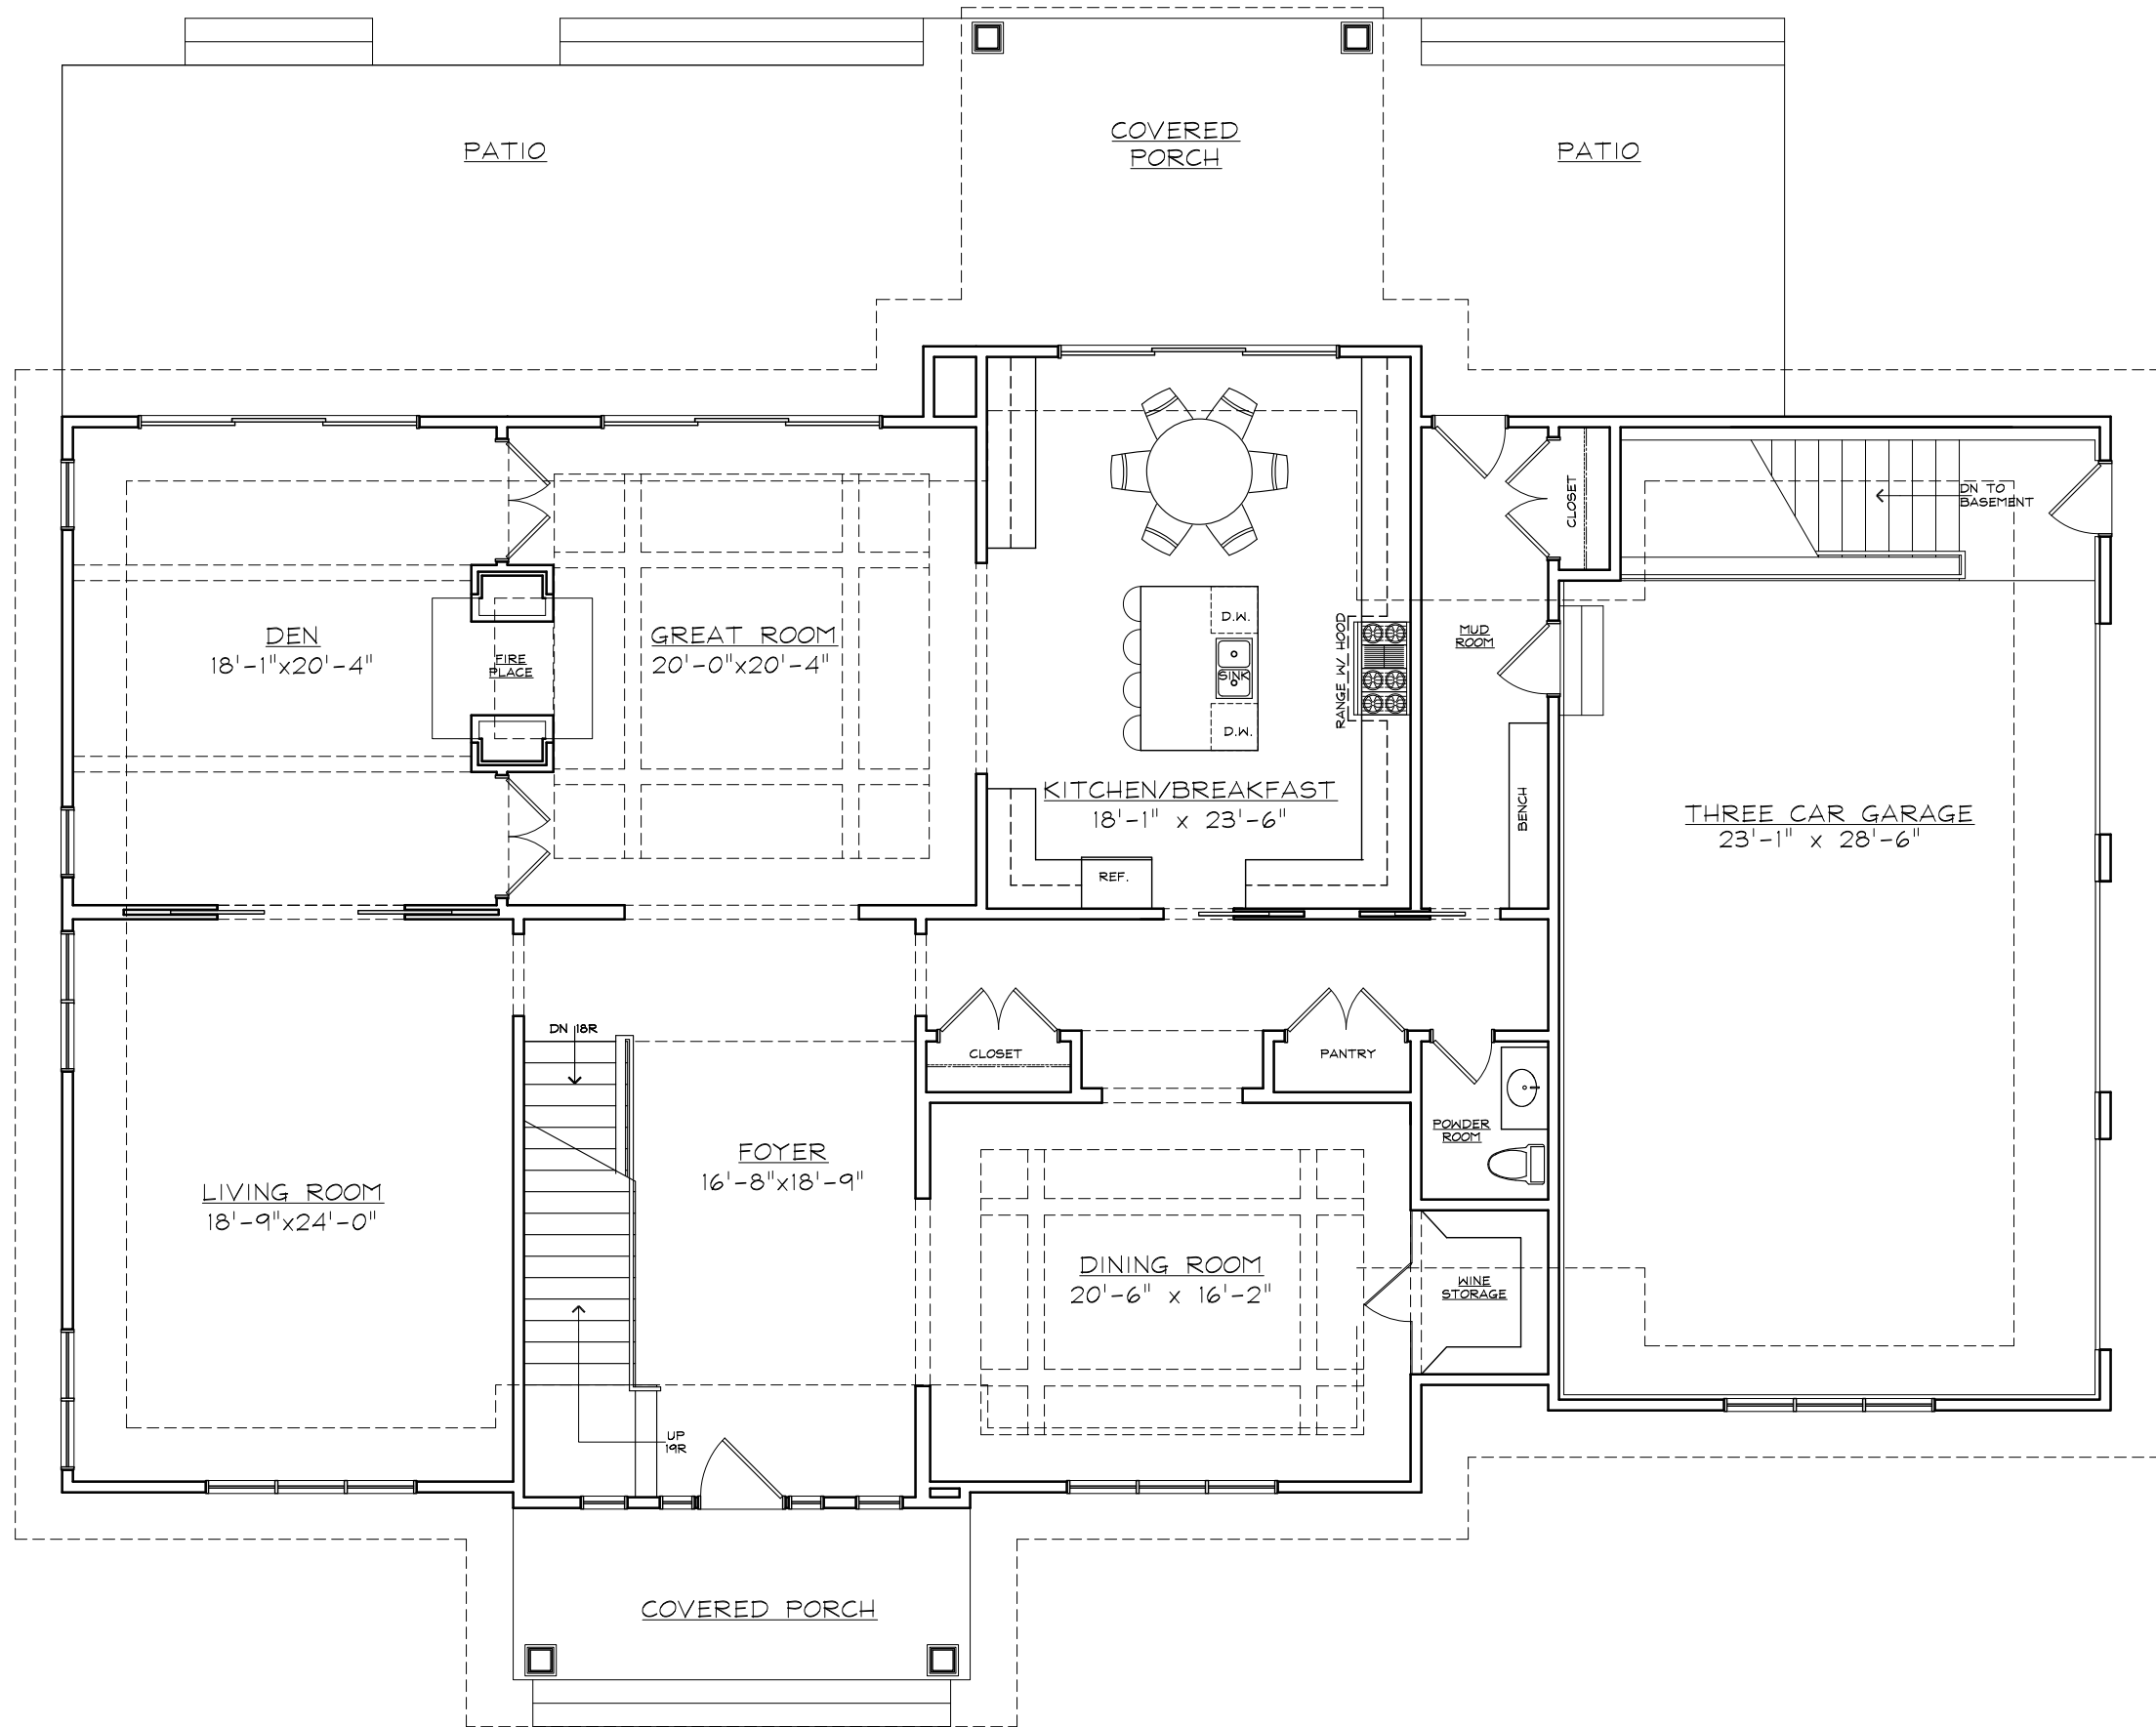


FIRST FLOOR PLAN
 PEACH FARM LANE (LOT # 4) 2,976 SQ. FT.
 TOTAL 5,788 SQ. FT.

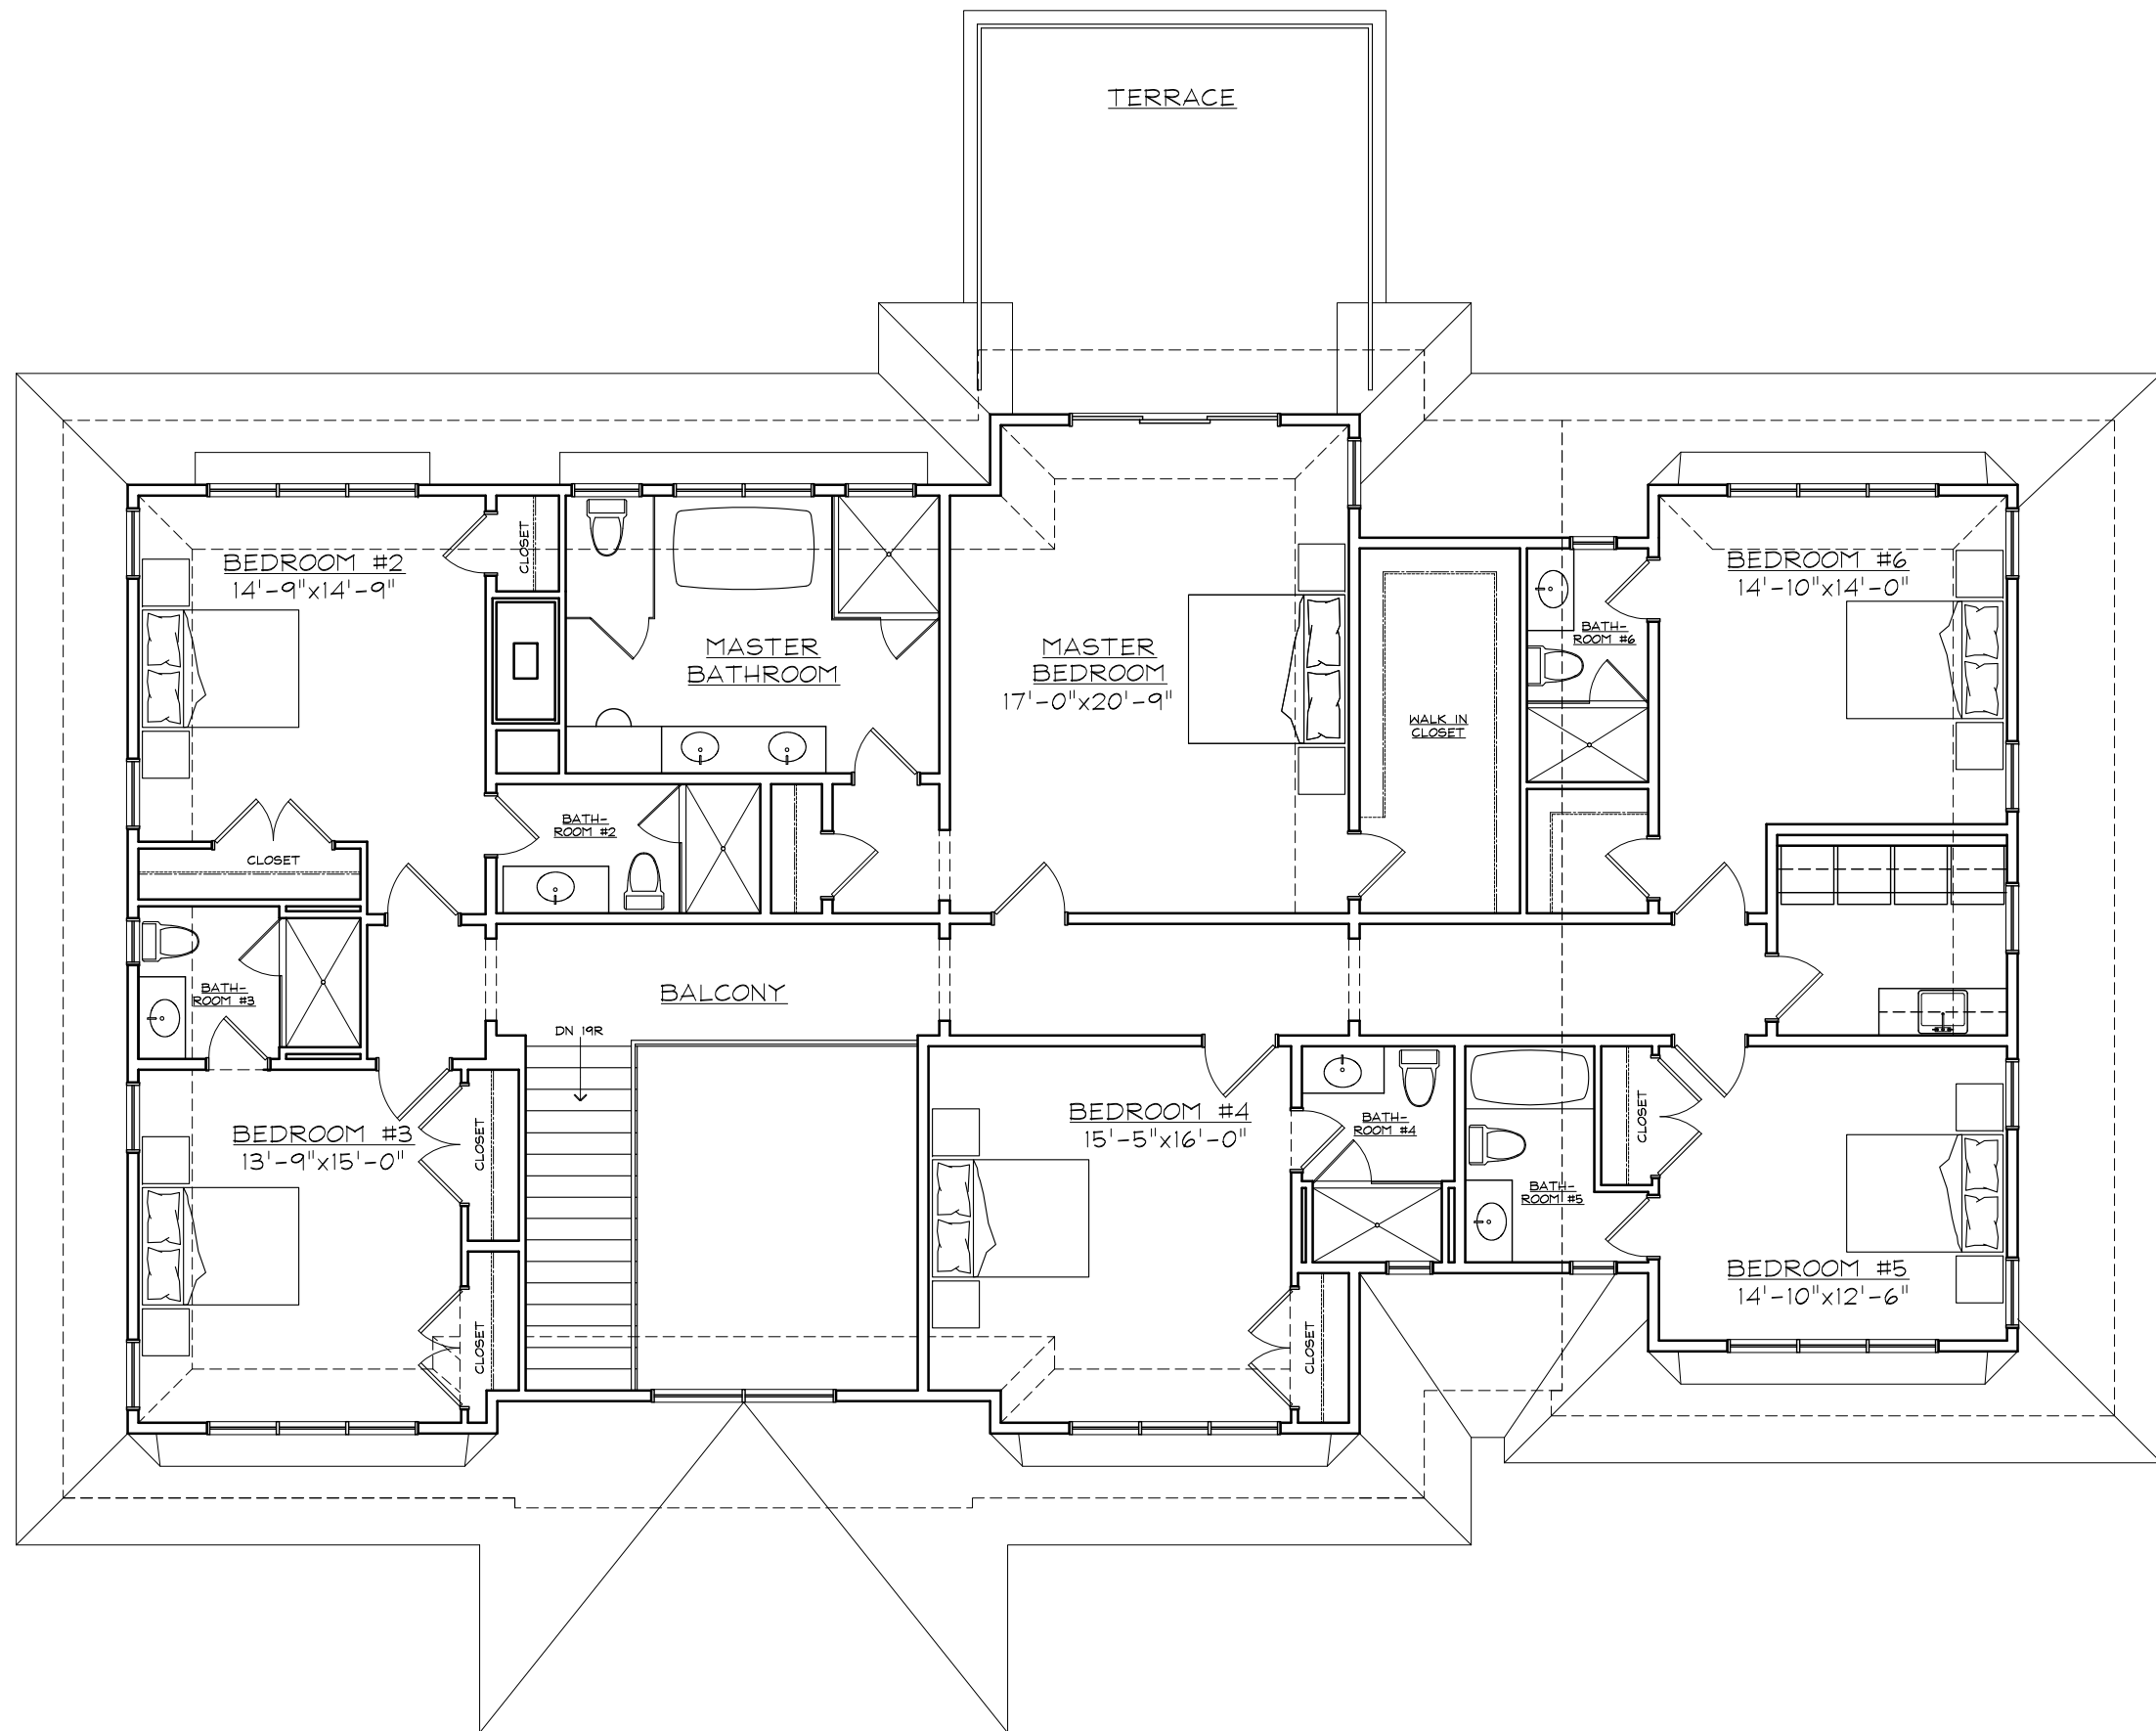

SECOND FLOOR PLAN
PEACH FARM LANE (LOT # 4) 2,812 SQ. FT.

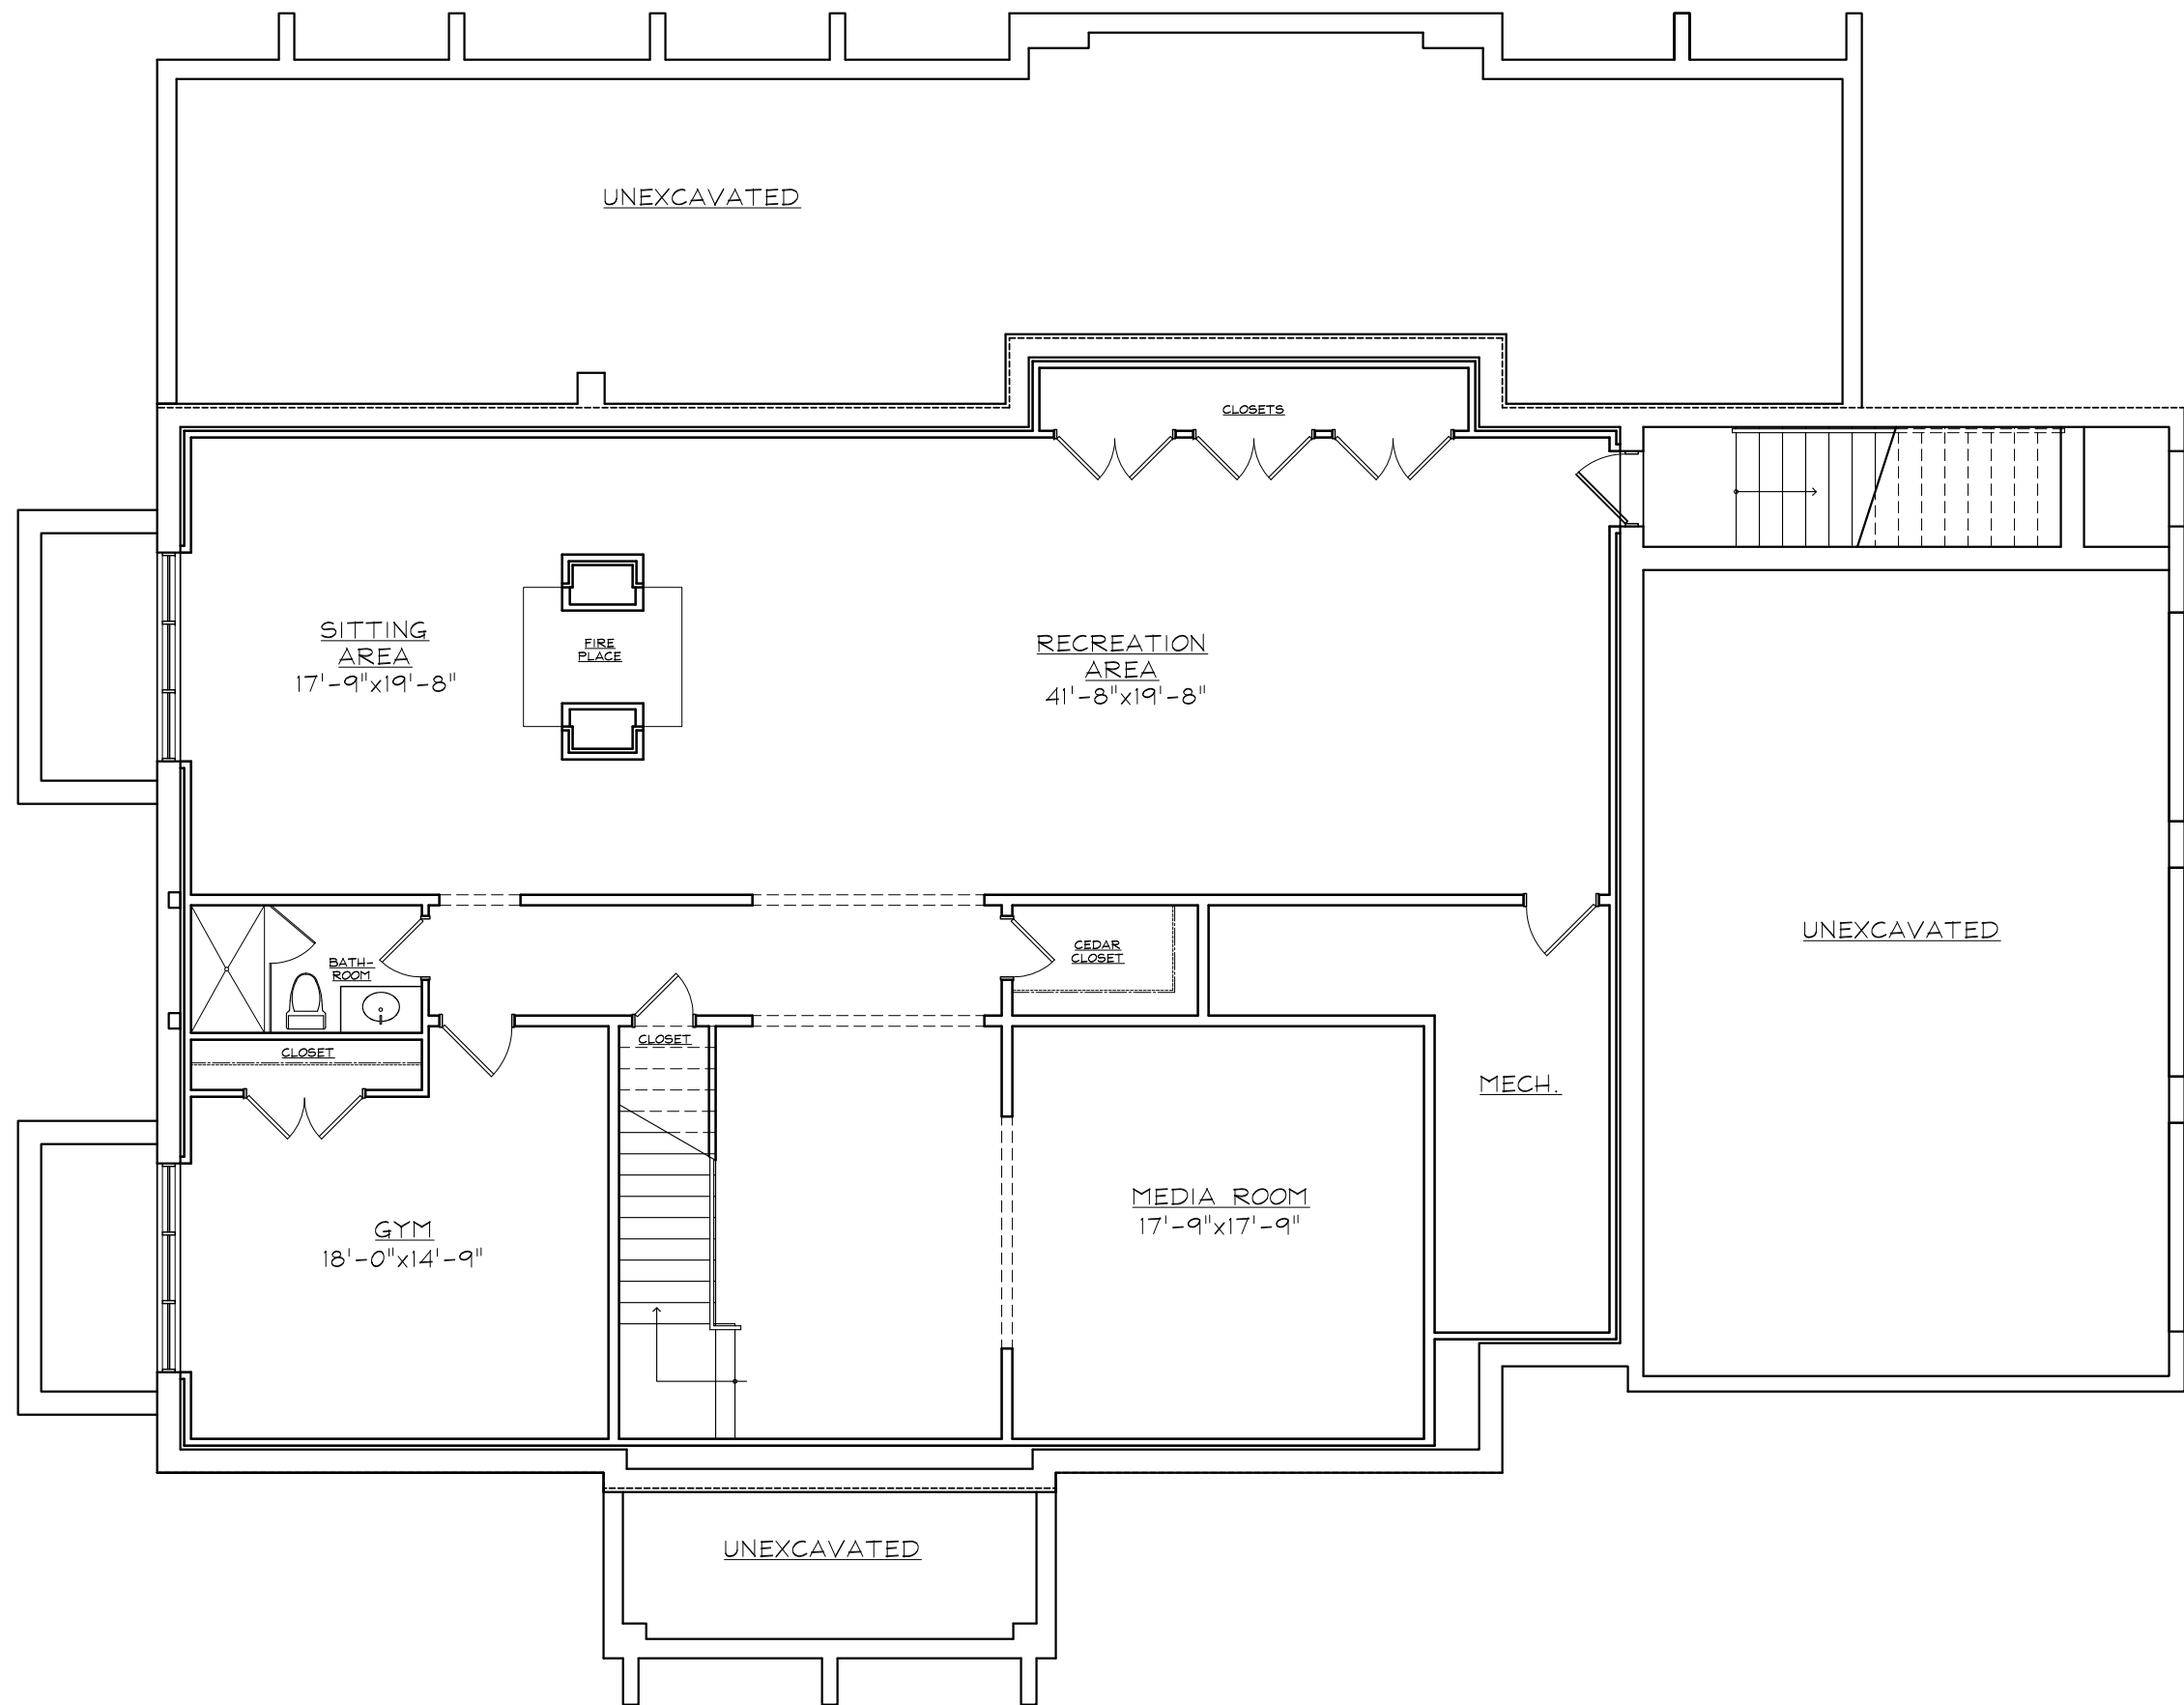

B A S E M E N T P L A N
P E A C H F A R M L A N E (L O T # 4) 2,527 SQ. FT.

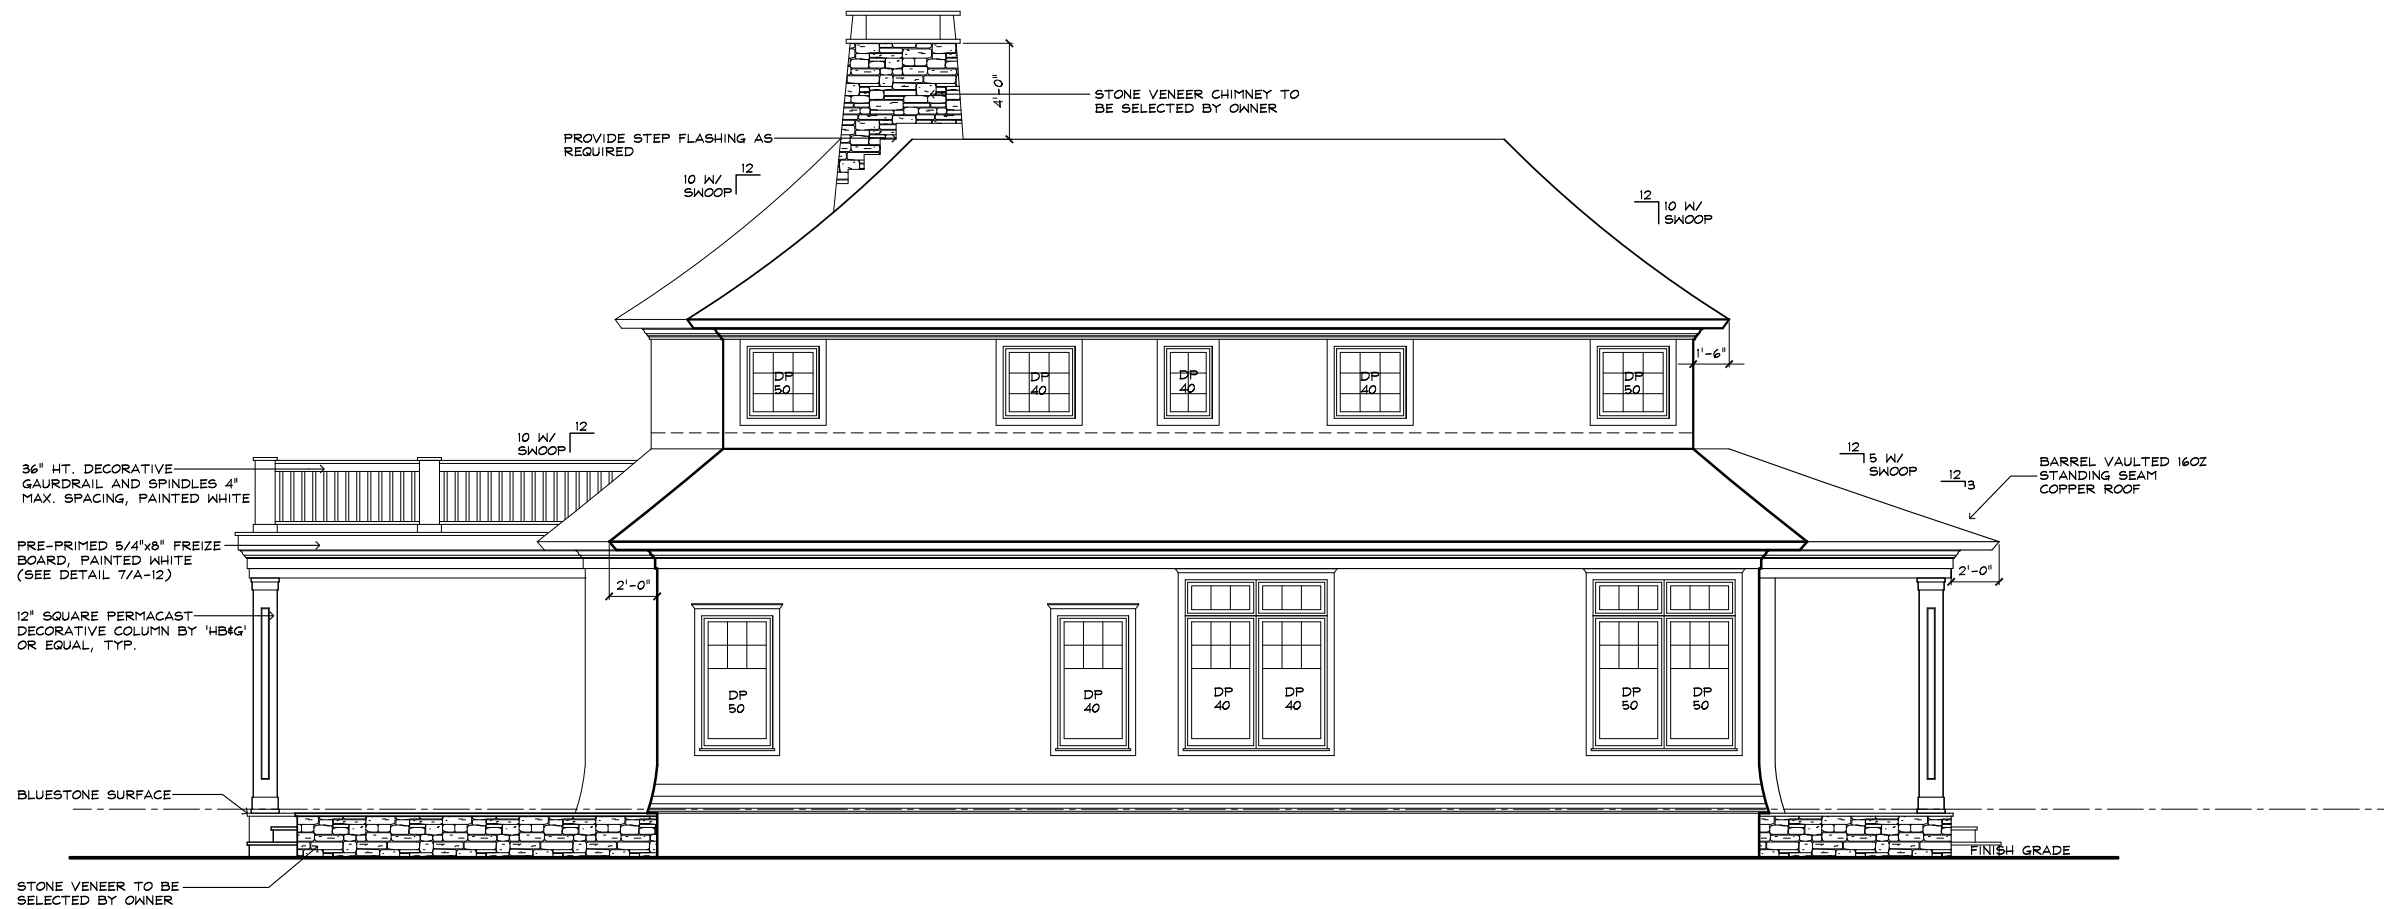

LEFT ELEVATION
PEACH FARM LANE (LOT #4)

SCALE: 1/4" = 1'-0"

FARRELL BUILDING CO.



RIGHT ELEVATION
PEACH FARM LANE (LOT # 4)

FARRELL BUILDING CO.



PEACH FARM LANE (LOT 4)