


SOUTH ELEVATION

SCALE: 1/4"=1'-0"

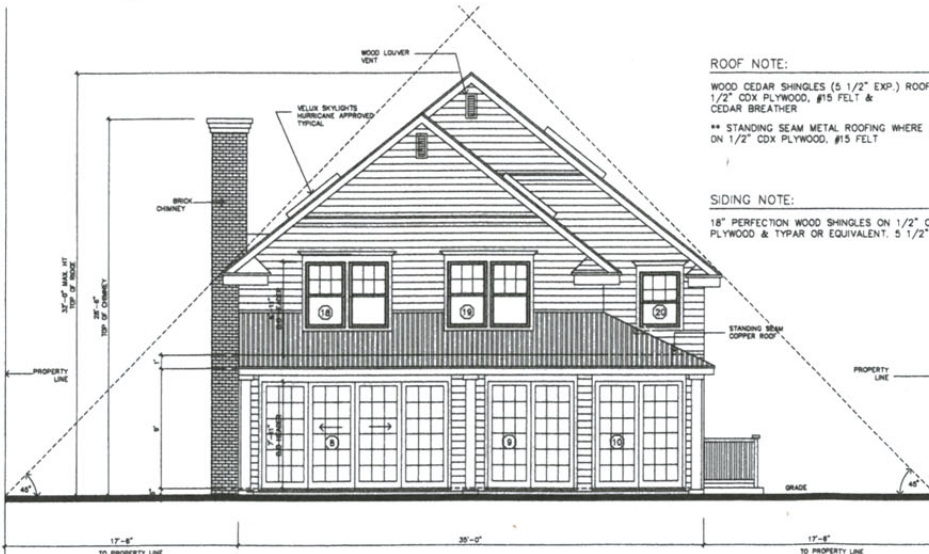

NORTH ELEVATION

SCALE: 1/4"=1'-0"

ROOF NOTE:
 WOOD CEDAR SHINGLES (5 1/2" EXP.) ROOF ON 1/2" CDX PLYWOOD, #15 FELT & CEDAR BREATHER
 ** STANDING SEAM METAL ROOFING WHERE SHOWN ON 1/2" CDX PLYWOOD, #15 FELT

SIDING NOTE:
 18" PERFECTION WOOD SHINGLES ON 1/2" CDX PLYWOOD & TYPAR OR EQUIVALENT. 5 1/2" EXP

PROJECT:
 102 Halsey Lane
 Water Mill, New York

CONTENT:
ELEVATIONS


SCALE: AS NOTED

DRAWN BY:

DATE: 21 OCTOBER, 2010

DRW. NO.

7

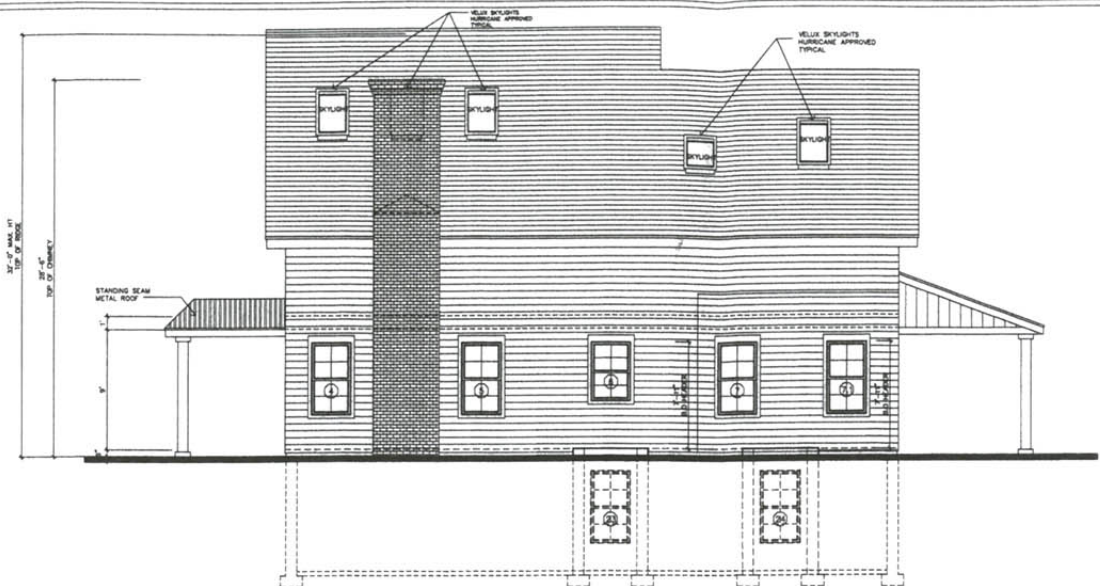

EAST ELEVATION

ROOF NOTE:
 WOOD CEDAR SHINGLES (5 1/2" EXP.) ROOF ON 1/2" CDX PLYWOOD, #15 FELT & CEDAR BREATHER
 ** STANDING SEAM METAL ROOFING WHERE SHOWN ON 1/2" CDX PLYWOOD, #15 FELT

SIDING NOTE:
 18" PERFECTION WOOD SHINGLES ON 1/2" CDX PLYWOOD & TYPAR OR EQUIVALENT 5 1/2" EXP



WEST ELEVATION

PROJECT:
 102 Halsey Lane
 Water Mill, New York

CONTENT:
 ELEVATIONS

SCALE: AS NOTED

DRAWN BY:

DATE: 21 OCTOBER, 2010

DRW. NO.

8

