


SECOND FLOOR PLAN

ALL WALLS TO BE 2x6 AT 16" O.C. PARTIAL - EXTERIOR WALLS TO BE INSULATED WITH R-19
 ALL INTERIOR SECOND FLOOR DOORS TO BE 6'-0" HIGH

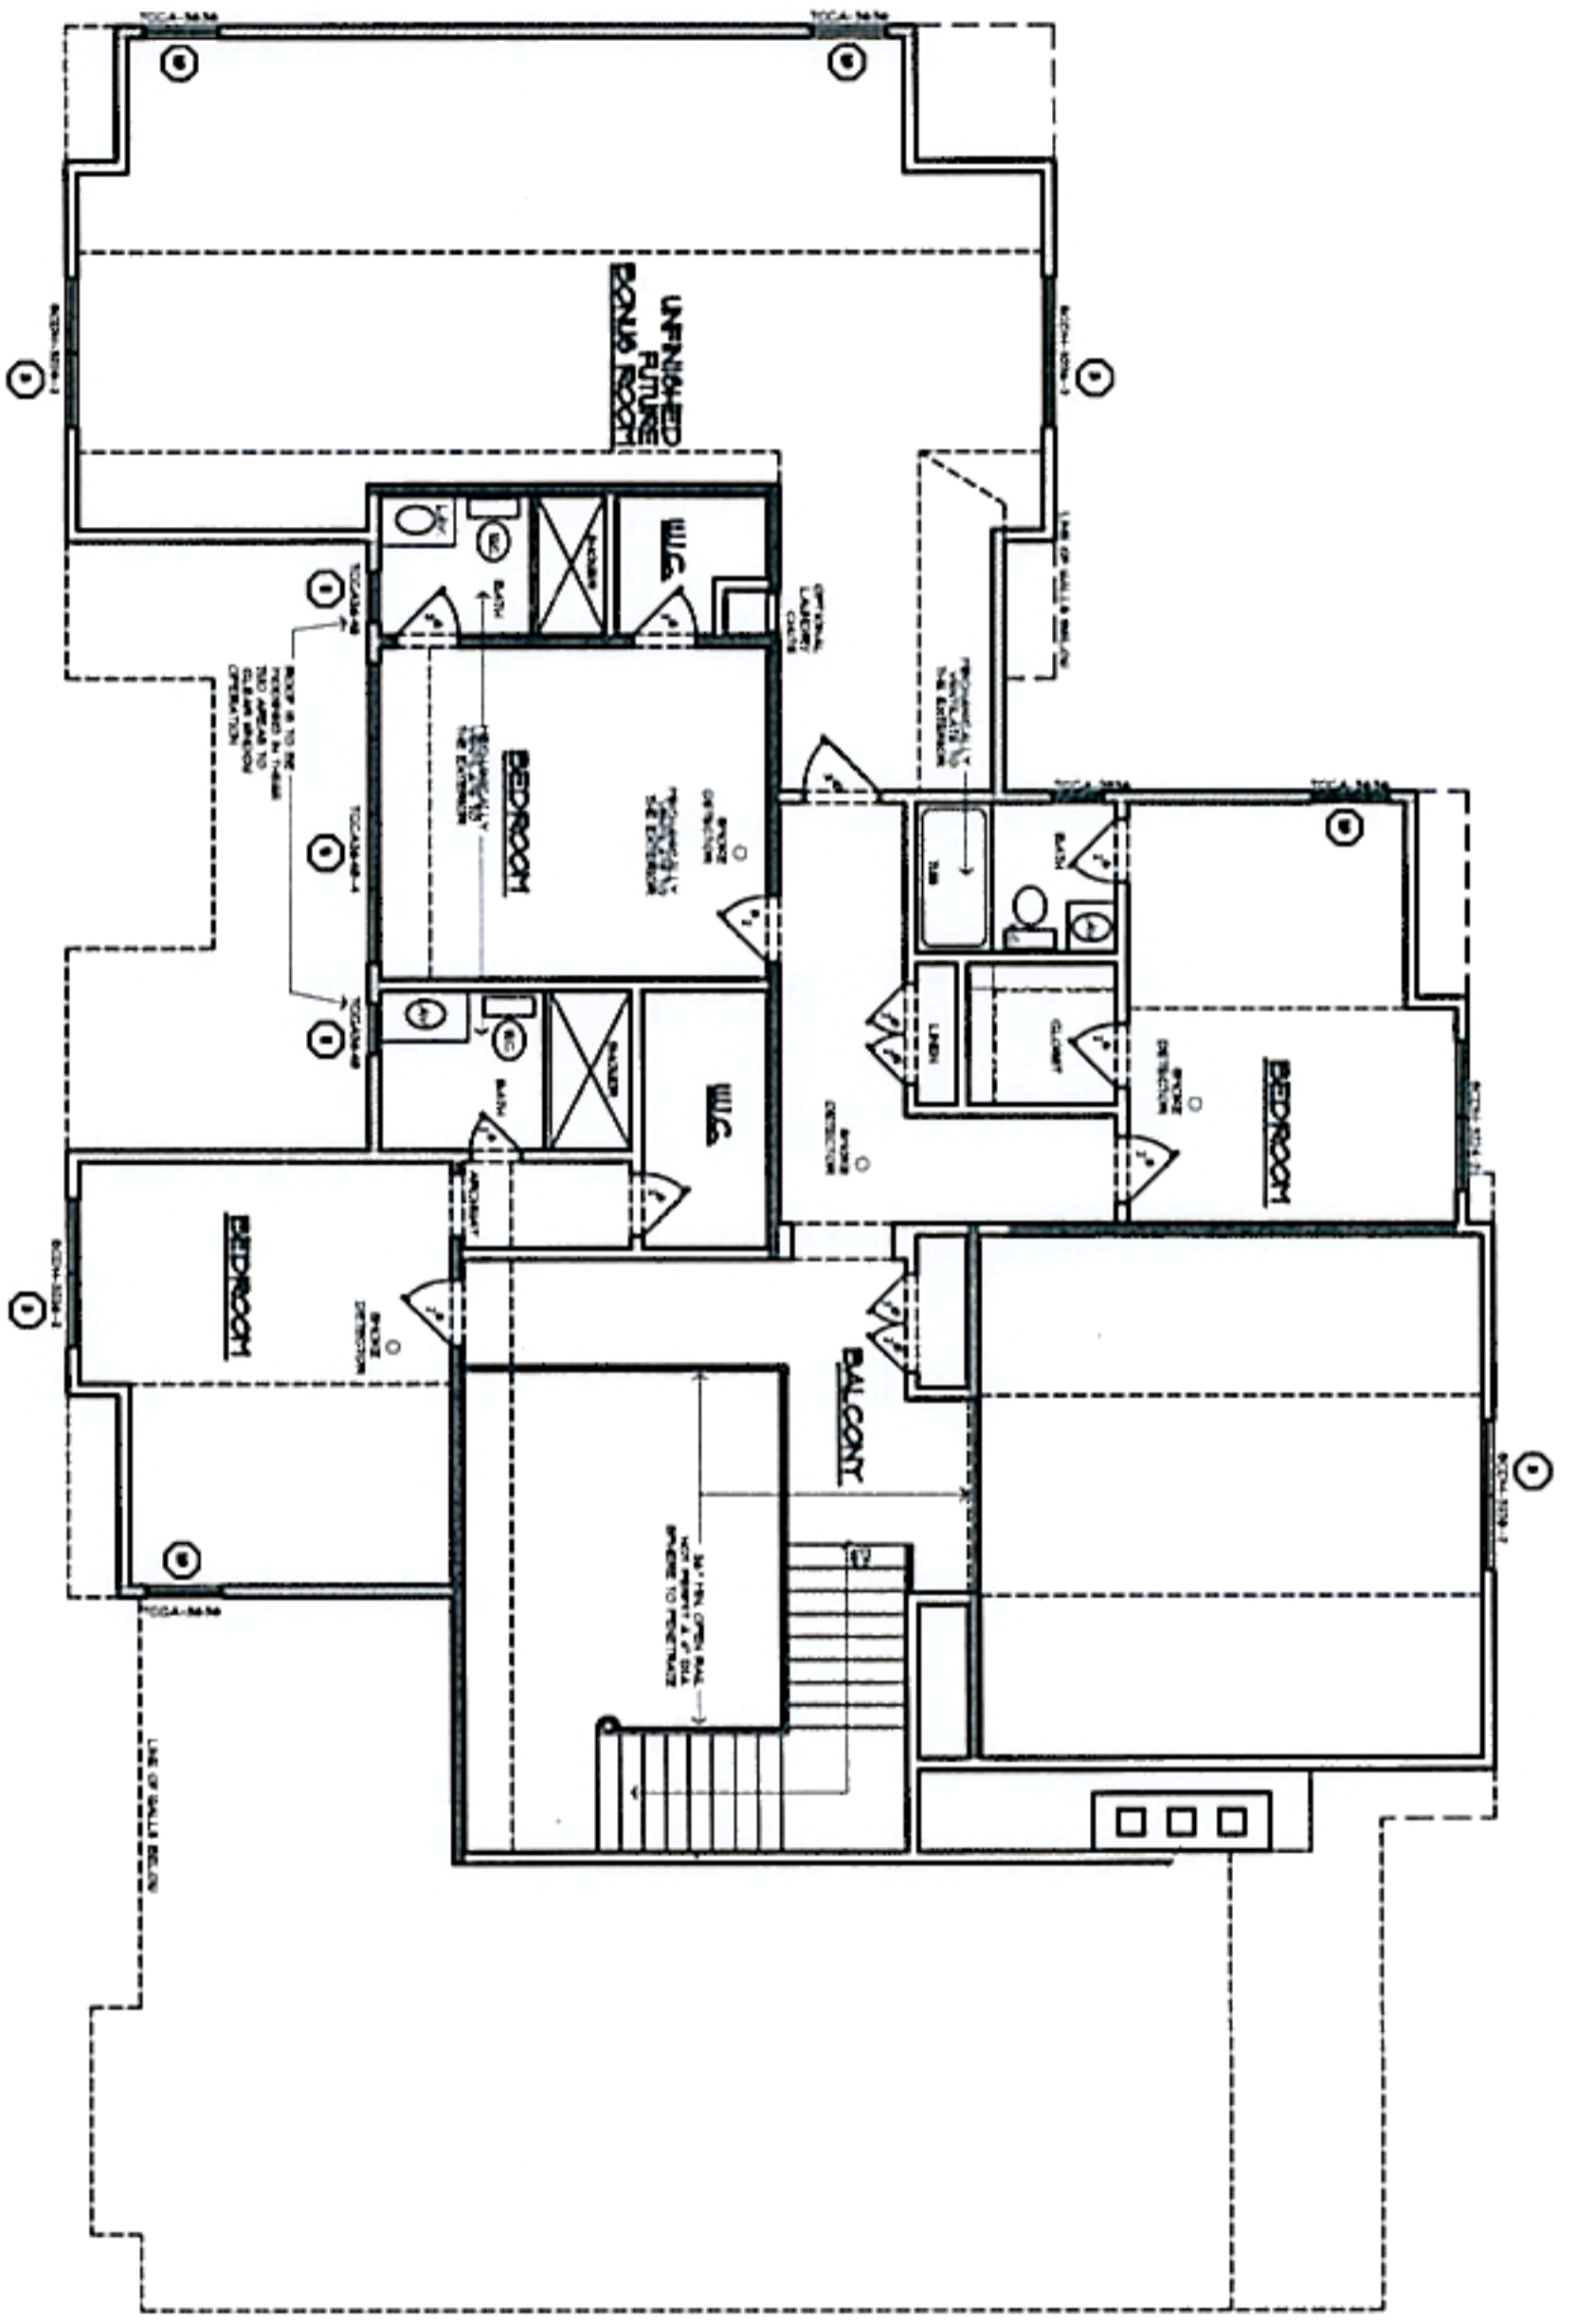

SCALE: 1/8" = 1'-0"