


WARNING: IT IS A VIOLATION OF THE LAW FOR ANY PERSON UNLESS ACTING UNDER THE DIRECTION OF THE REGISTERED ARCHITECT TO ALTER ANY ITEM ON THIS DOCUMENT IN ANY WAY

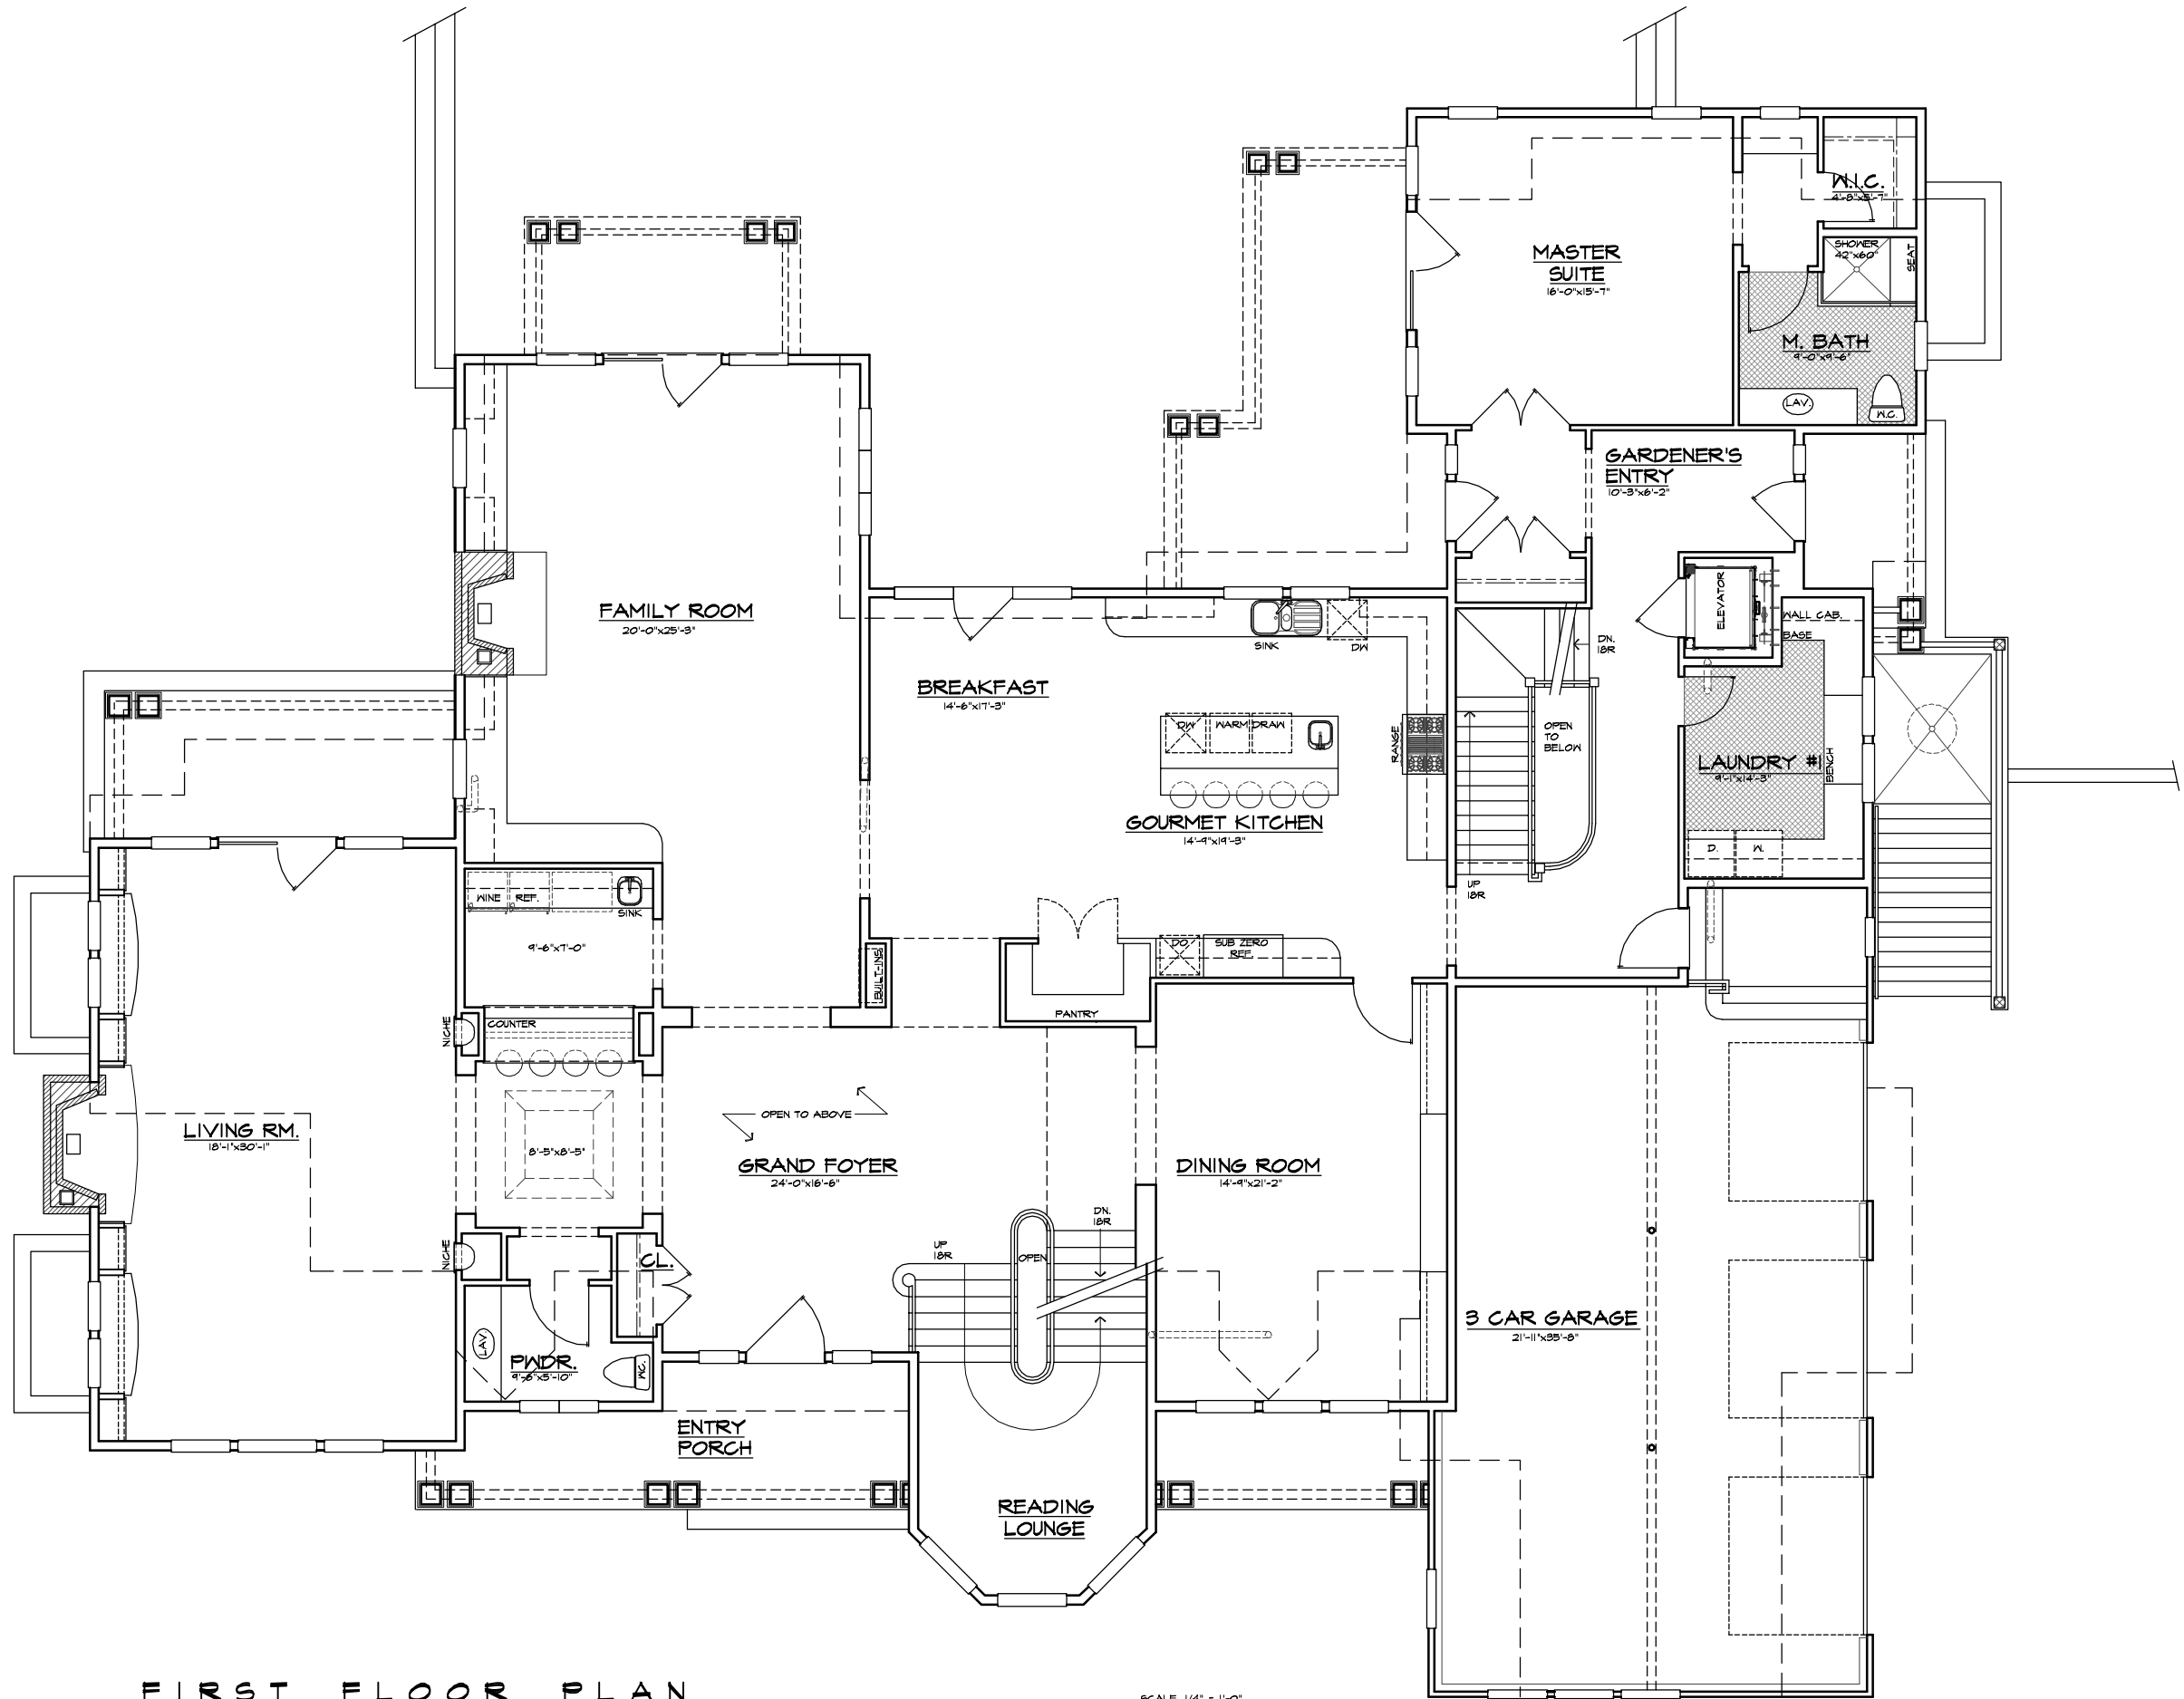

FIRST FLOOR PLAN

SCALE: 1/4" = 1'-0"


THESE PLANS HAVE BEEN DESIGNED SPECIFICALLY FOR THE REFERENCED LOCATION. REPRODUCTION OR USE OF THESE PLANS AT ANY OTHER LOCATION IS STRICTLY PROHIBITED.

COMMENTS:	
ISSUED FOR PERMIT 2-21-07	
MISC. 9-22-07	
POOL HOUSE 4-9-07	
M. BEDRM. ROOF 6-12-07	
PATIO PLAN 08-01-07	


DRAWN BY:	
VMBS	
CHECKED BY:	
F.H.T.	

CONSULTANTS:	
--------------	--

S.C.T.M. #: 908-004-03-26  
 NEW DWELLING:  
**CURTO & CURTO BUILDERS**  
 LRC DEVELOPERS  
 PARSONAGE POND ROAD  
 SAGAPONACK, NEW YORK 11962  
 CONTACT: FRED H. THROO, R.A. TEL: (837) 467-4000 FAX: (837) 467-4023

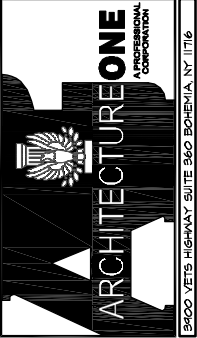


JOB NO. 106024
DATE: NOVEMBER, 2006
FILE NO.:
C:\06dngrs\106024

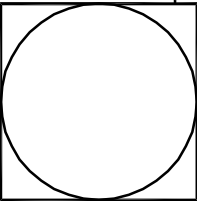

P1.0

WARNING: IT IS A VIOLATION OF THE LAW FOR ANY PERSON UNLESS ACTING UNDER THE DIRECTION OF THE REGISTERED ARCHITECT TO ALTER ANY ITEM ON THIS DOCUMENT IN ANY WAY.

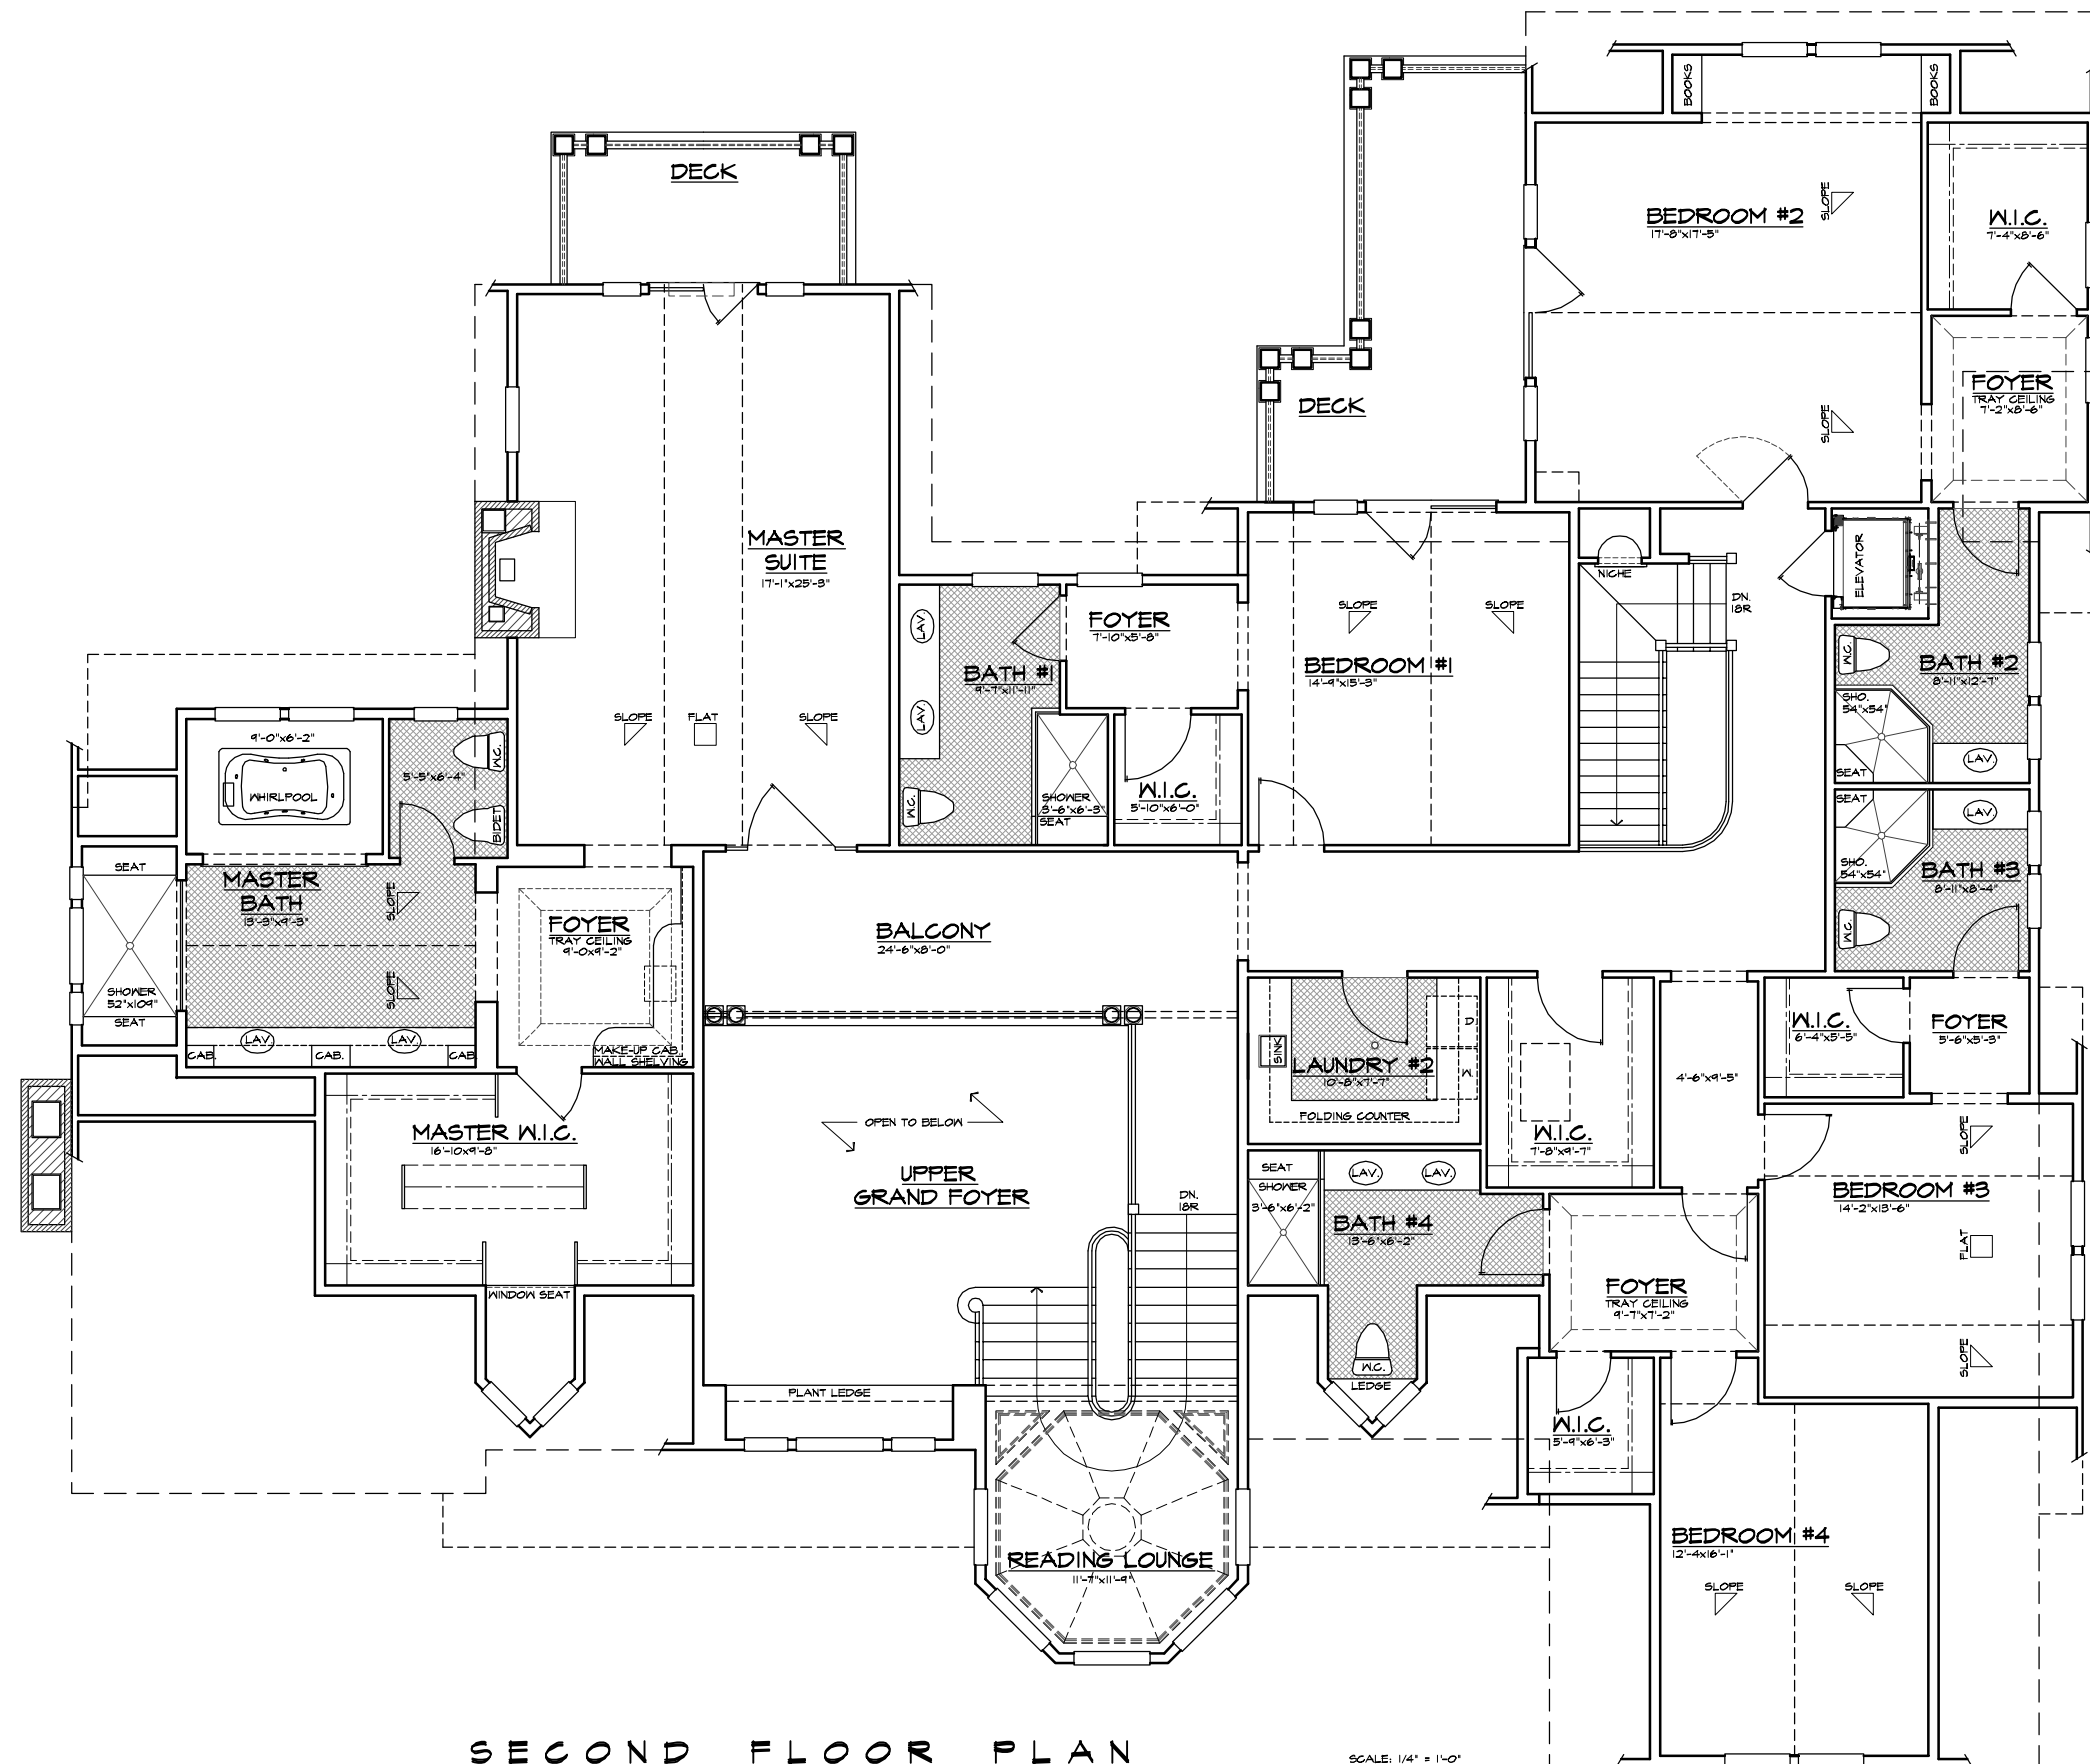


**SECOND FLOOR PLAN** SCALE: 1/4" = 1'-0"

COMMENTS:	
ISSUED FOR PERMIT 2-21-07	
MISC. 9-22-07	
POOL HOUSE 4-9-07	
M. BEDRM. ROOF 6-12-07	
PATIO PLAN 08-01-07	


DRAWN BY:  
VMB  
CHECKED BY:  
F.H.T.

CONSULTANTS:  
CONTACT: FRED H. THROO R.A. AIA  
COPYRIGHT 2006 FRED H. THROO R.A. AIA

S.C.T.M. #: 908-004-03-26  
NEW DWELLING:  
**CURTO & CURTO BUILDERS**  
LRC DEVELOPERS  
PARSONAGE POND ROAD  
SAGAPONACK, NEW YORK 11962  
CONTACT: FRED H. THROO R.A. TEL: (837) 467-4000 FAX: (837) 467-4022

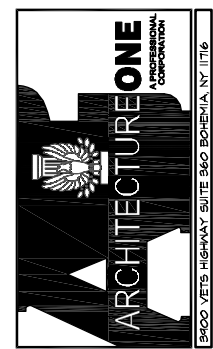


JOB NO. 06024  
DATE: NOVEMBER, 2006  
FILE NO.  
C:\06dngrs\06024

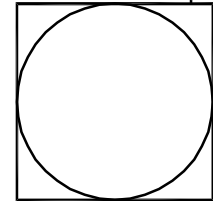

THESE PLANS HAVE BEEN DESIGNED SPECIFICALLY FOR THE REFERENCED LOCATION. REPRODUCTION OR USE OF THESE PLANS AT ANY OTHER LOCATION IS STRICTLY PROHIBITED.

**P2.0**

WARNING: IT IS A VIOLATION OF THE LAW FOR ANY PERSON UNLESS ACTING UNDER THE DIRECTION OF THE REGISTERED ARCHITECT TO ALTER ANY ITEM ON THIS DOCUMENT IN ANY WAY

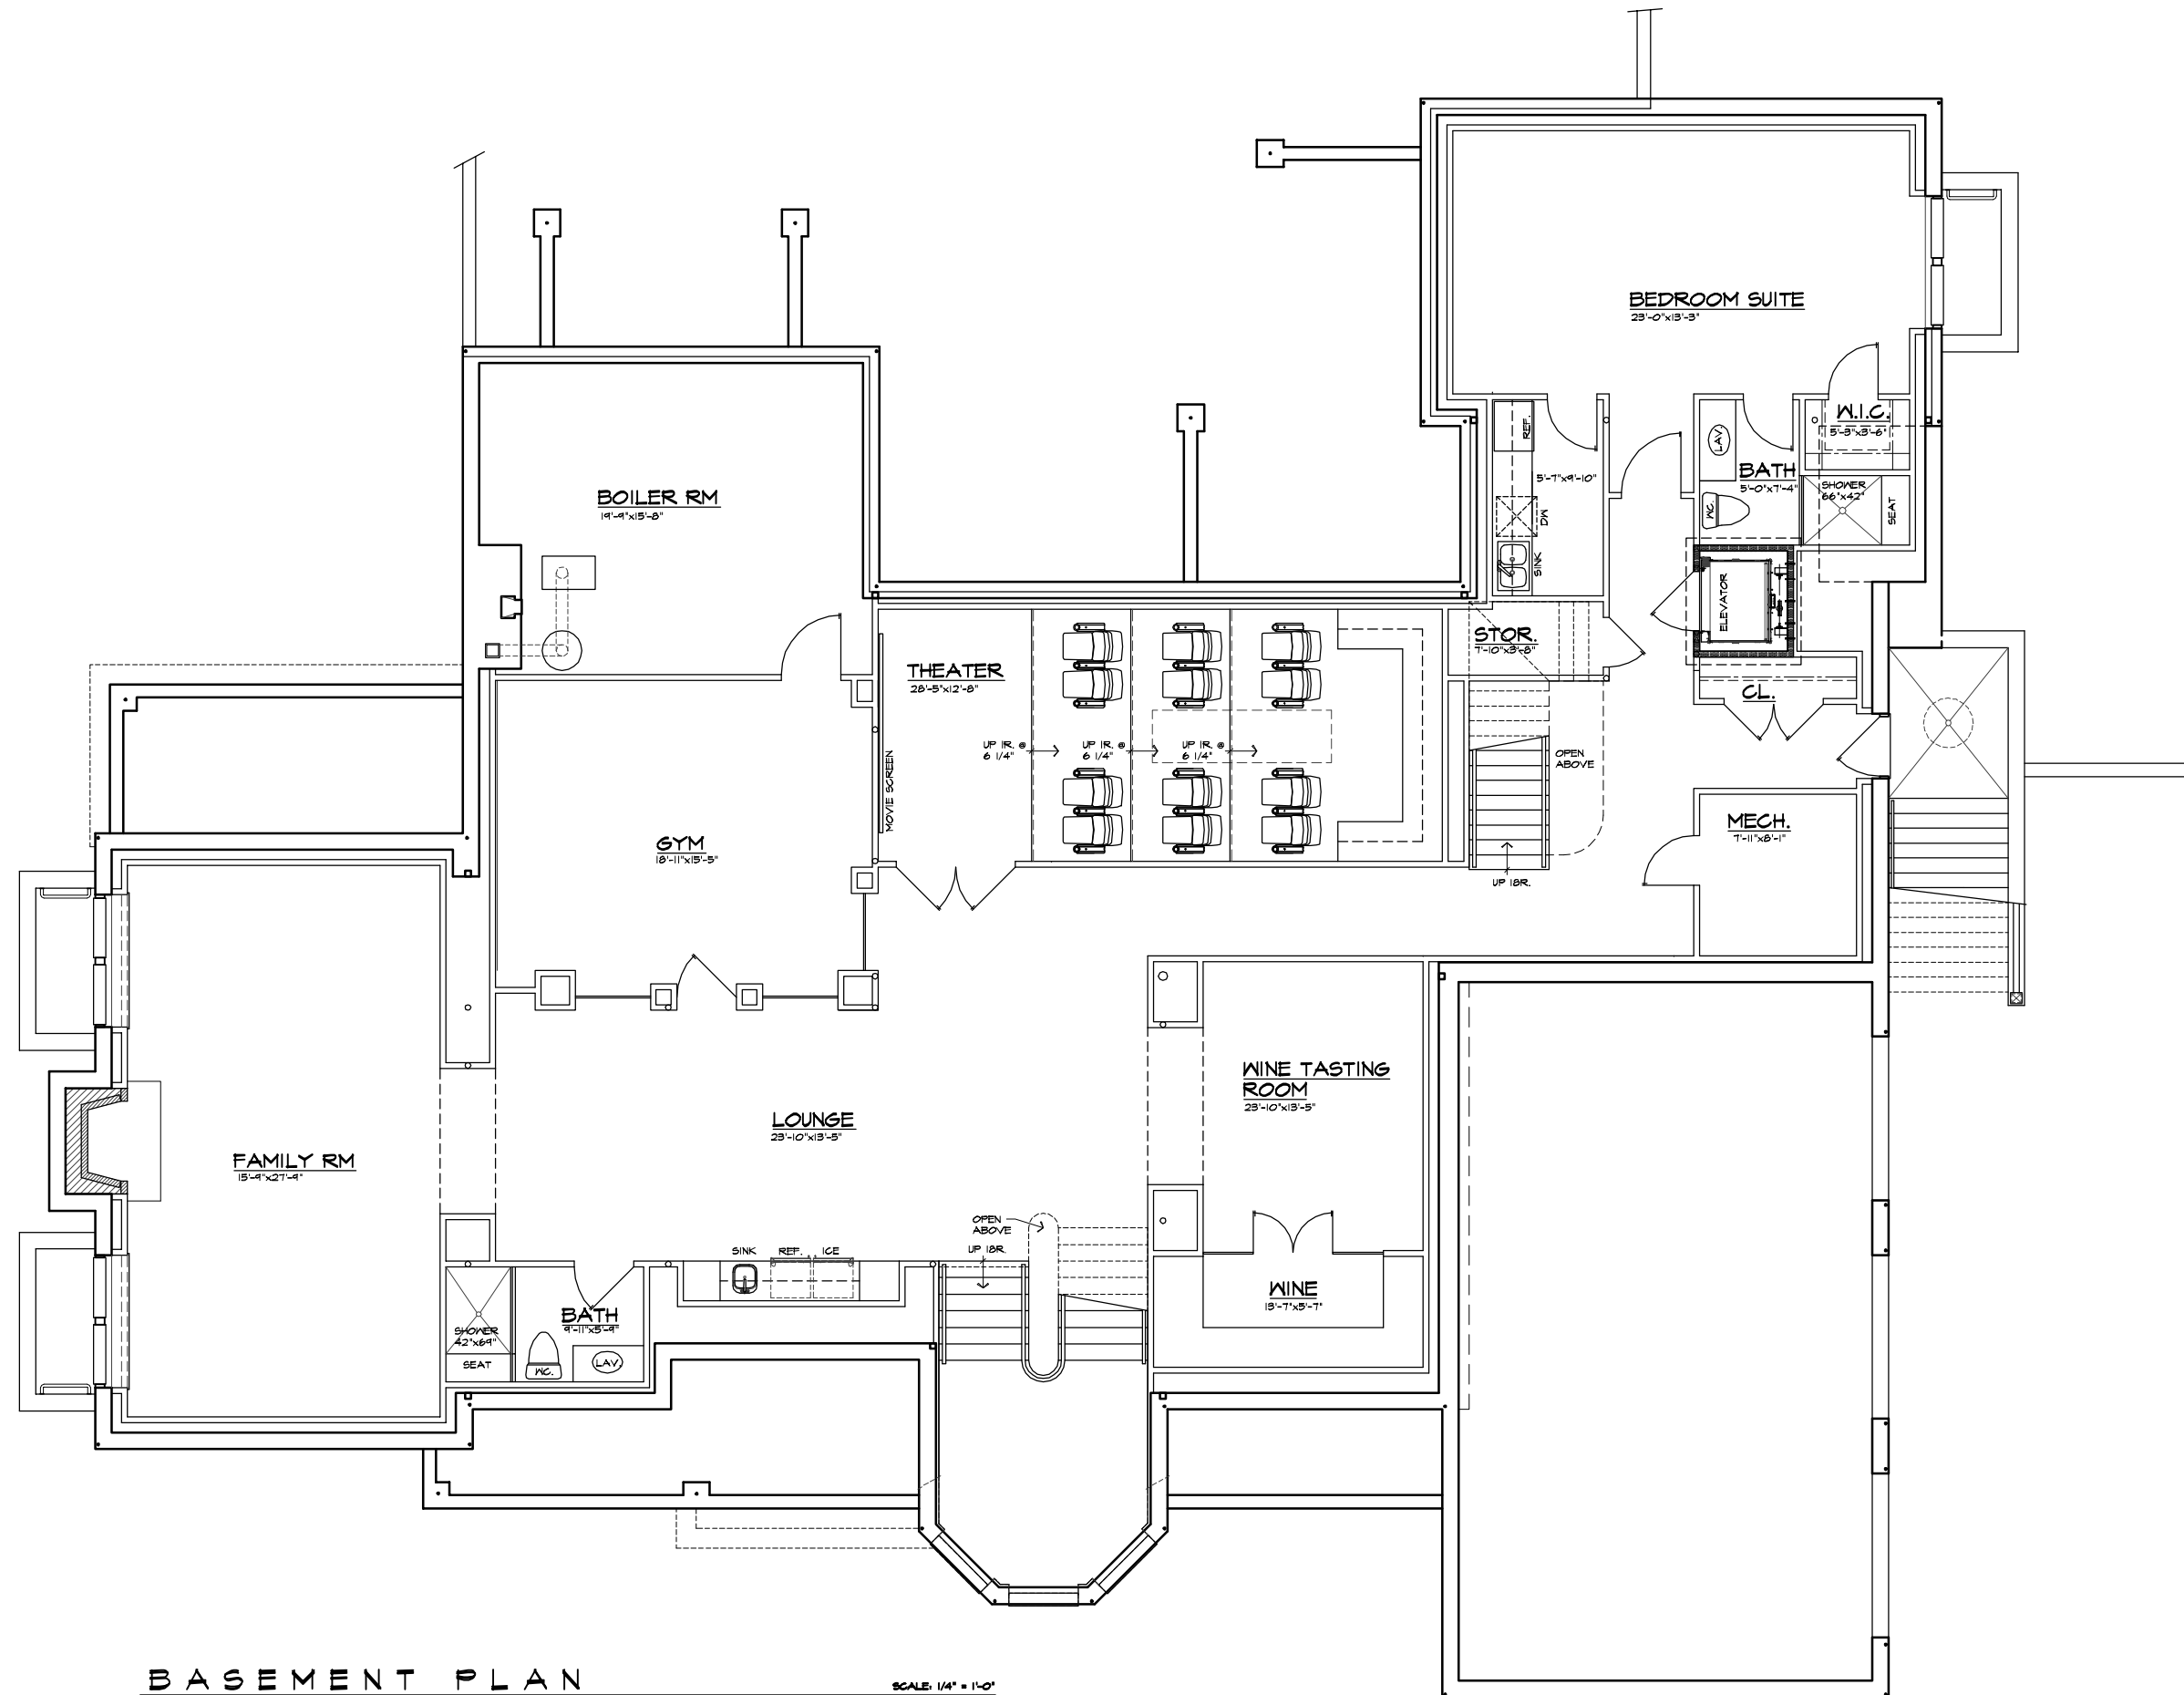

**BASEMENT PLAN**


SCALE: 1/4" = 1'-0"

COMMENTS:	
ISSUED FOR PERMIT 2-21-07	
MISC. 3-22-07	
POOL HOUSE 4-9-07	
M. BEDRM. ROOF 6-12-07	
PATIO PLAN 08-01-07	


DRAWN BY:	
VMBS	
CHECKED BY:	
F.H.T.	

CONSULTANTS:	
COPYRIGHT 2006 FRED H. THROO R.A. AIA	

S.C.T.M. #: 908-004-03-26  
 NEW DWELLING:  
**CURTO & CURTO BUILDERS**  
 LRC DEVELOPERS  
 PARSONAGE POND ROAD  
 SAGAPONACK, NEW YORK 11962  
 CONTACT: FRED H. THROO R.A. TEL: (837) 467-4001 FAX: (837) 467-4023

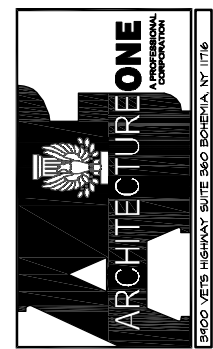

JOB NO. 106024
DATE: NOVEMBER, 2006
FILE NO.:
C: 106dngs\06024

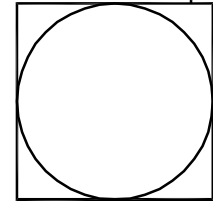

THESE PLANS HAVE BEEN DESIGNED SPECIFICALLY FOR THE REFERENCED LOCATION. REPRODUCTION OR USE OF THESE PLANS AT ANY OTHER LOCATION IS STRICTLY PROHIBITED.

**P0.0**