
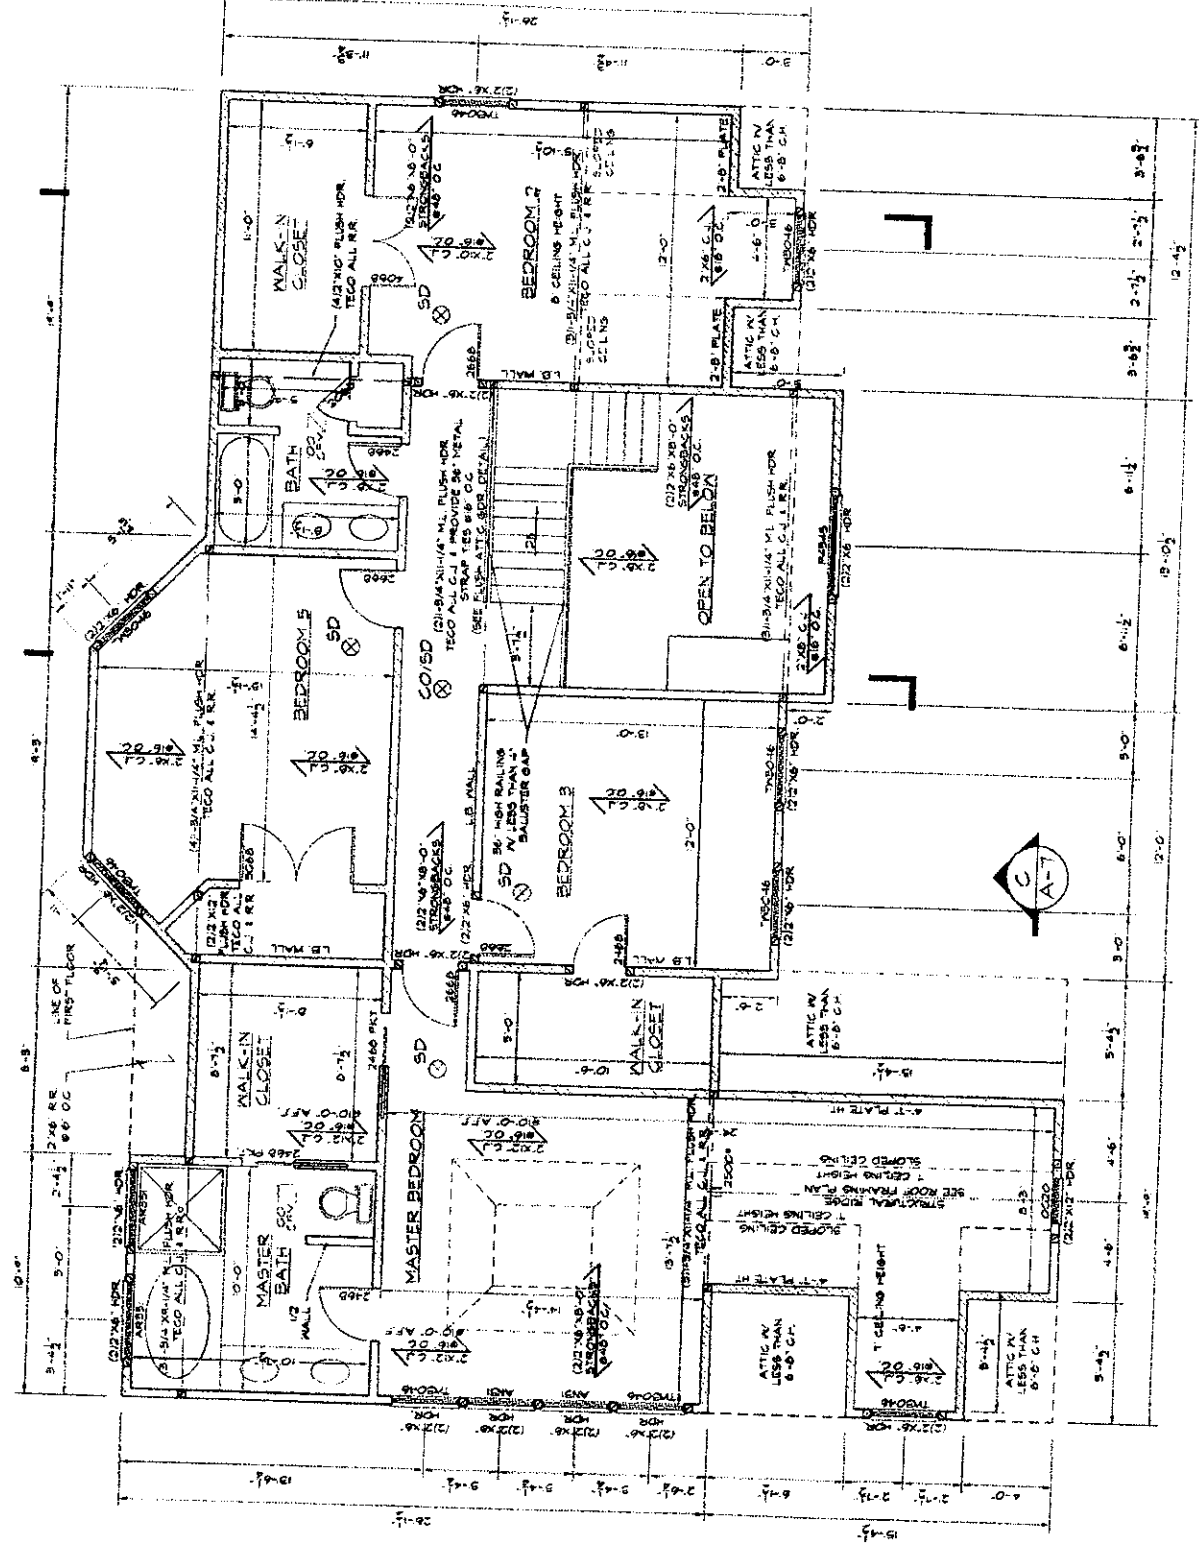


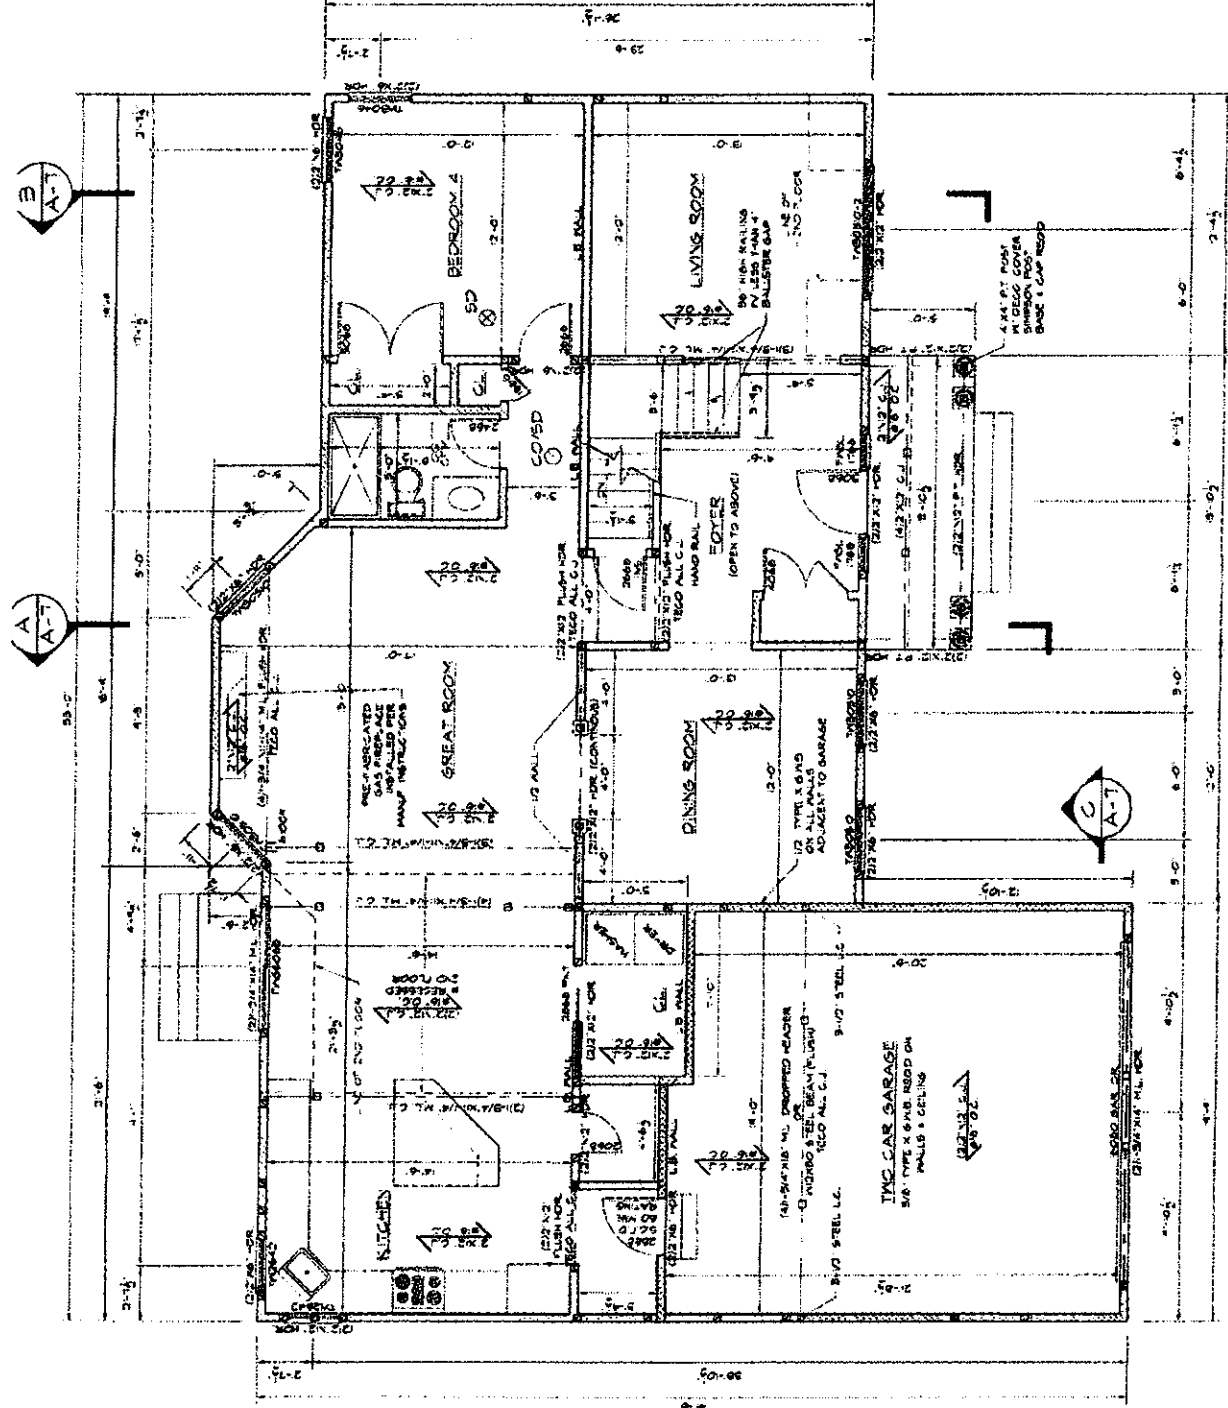

SECOND FLOOR PLAN
SCALE 1/8" = 1'-0" OPTION 2

NOTE:
FINISH FLOOR OR BUILT UP 2"x4"
FLOOR JOISTS OR BOLTED TOGETHER
TO BE GREATER THAN 16" ON CENTER
BEFORE SUGGESTED UNLESS OTHERWISE
NOTED.

ATTIC ACCESS
PER 2001 NYS RESIDENTIAL CODE MINIMUM
2"x6" ATTIC ACCESS OPENING TO BE
LOCATED IN ATTIC SPACE AT REAR