


F I R S T F L O O R P L A N


P E A C H F A R M L A N E (L O T 3)

2,729 SQ. FT.
TOTAL 5,199 SQ. FT.

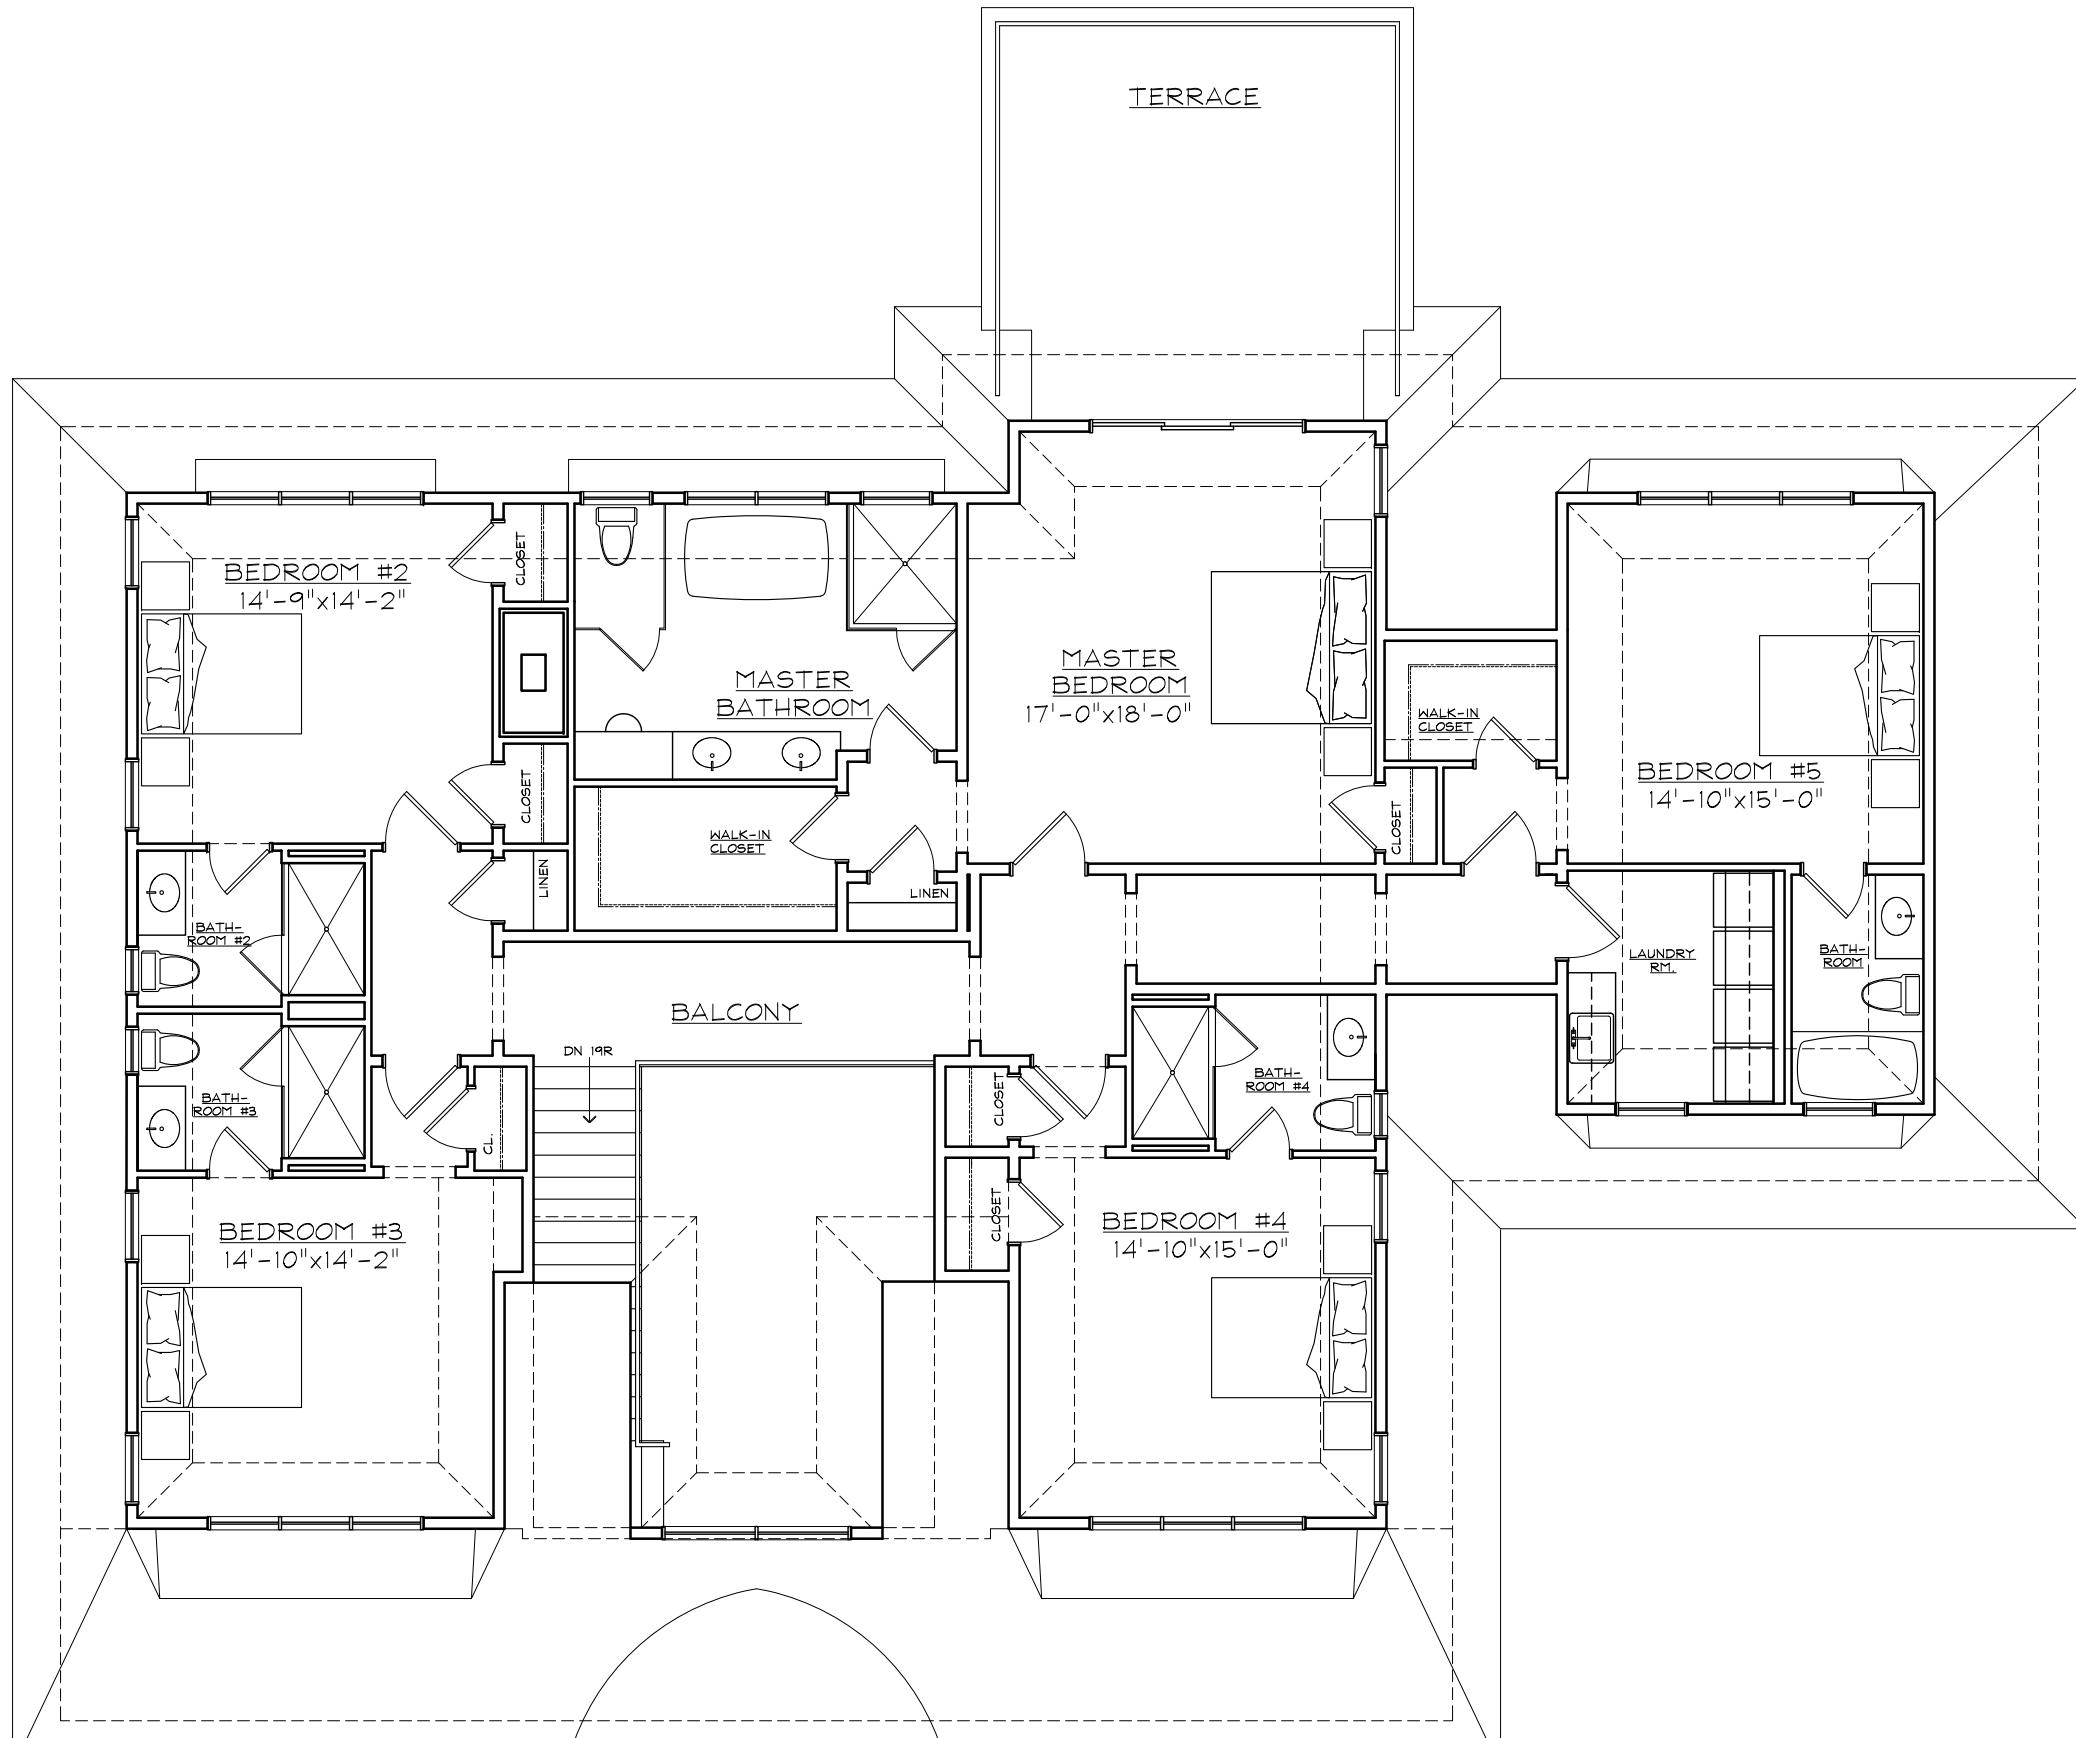

SECOND FLOOR PLAN
PEACH FARM LANE (LOT 3)


2,470 SQ. FT.

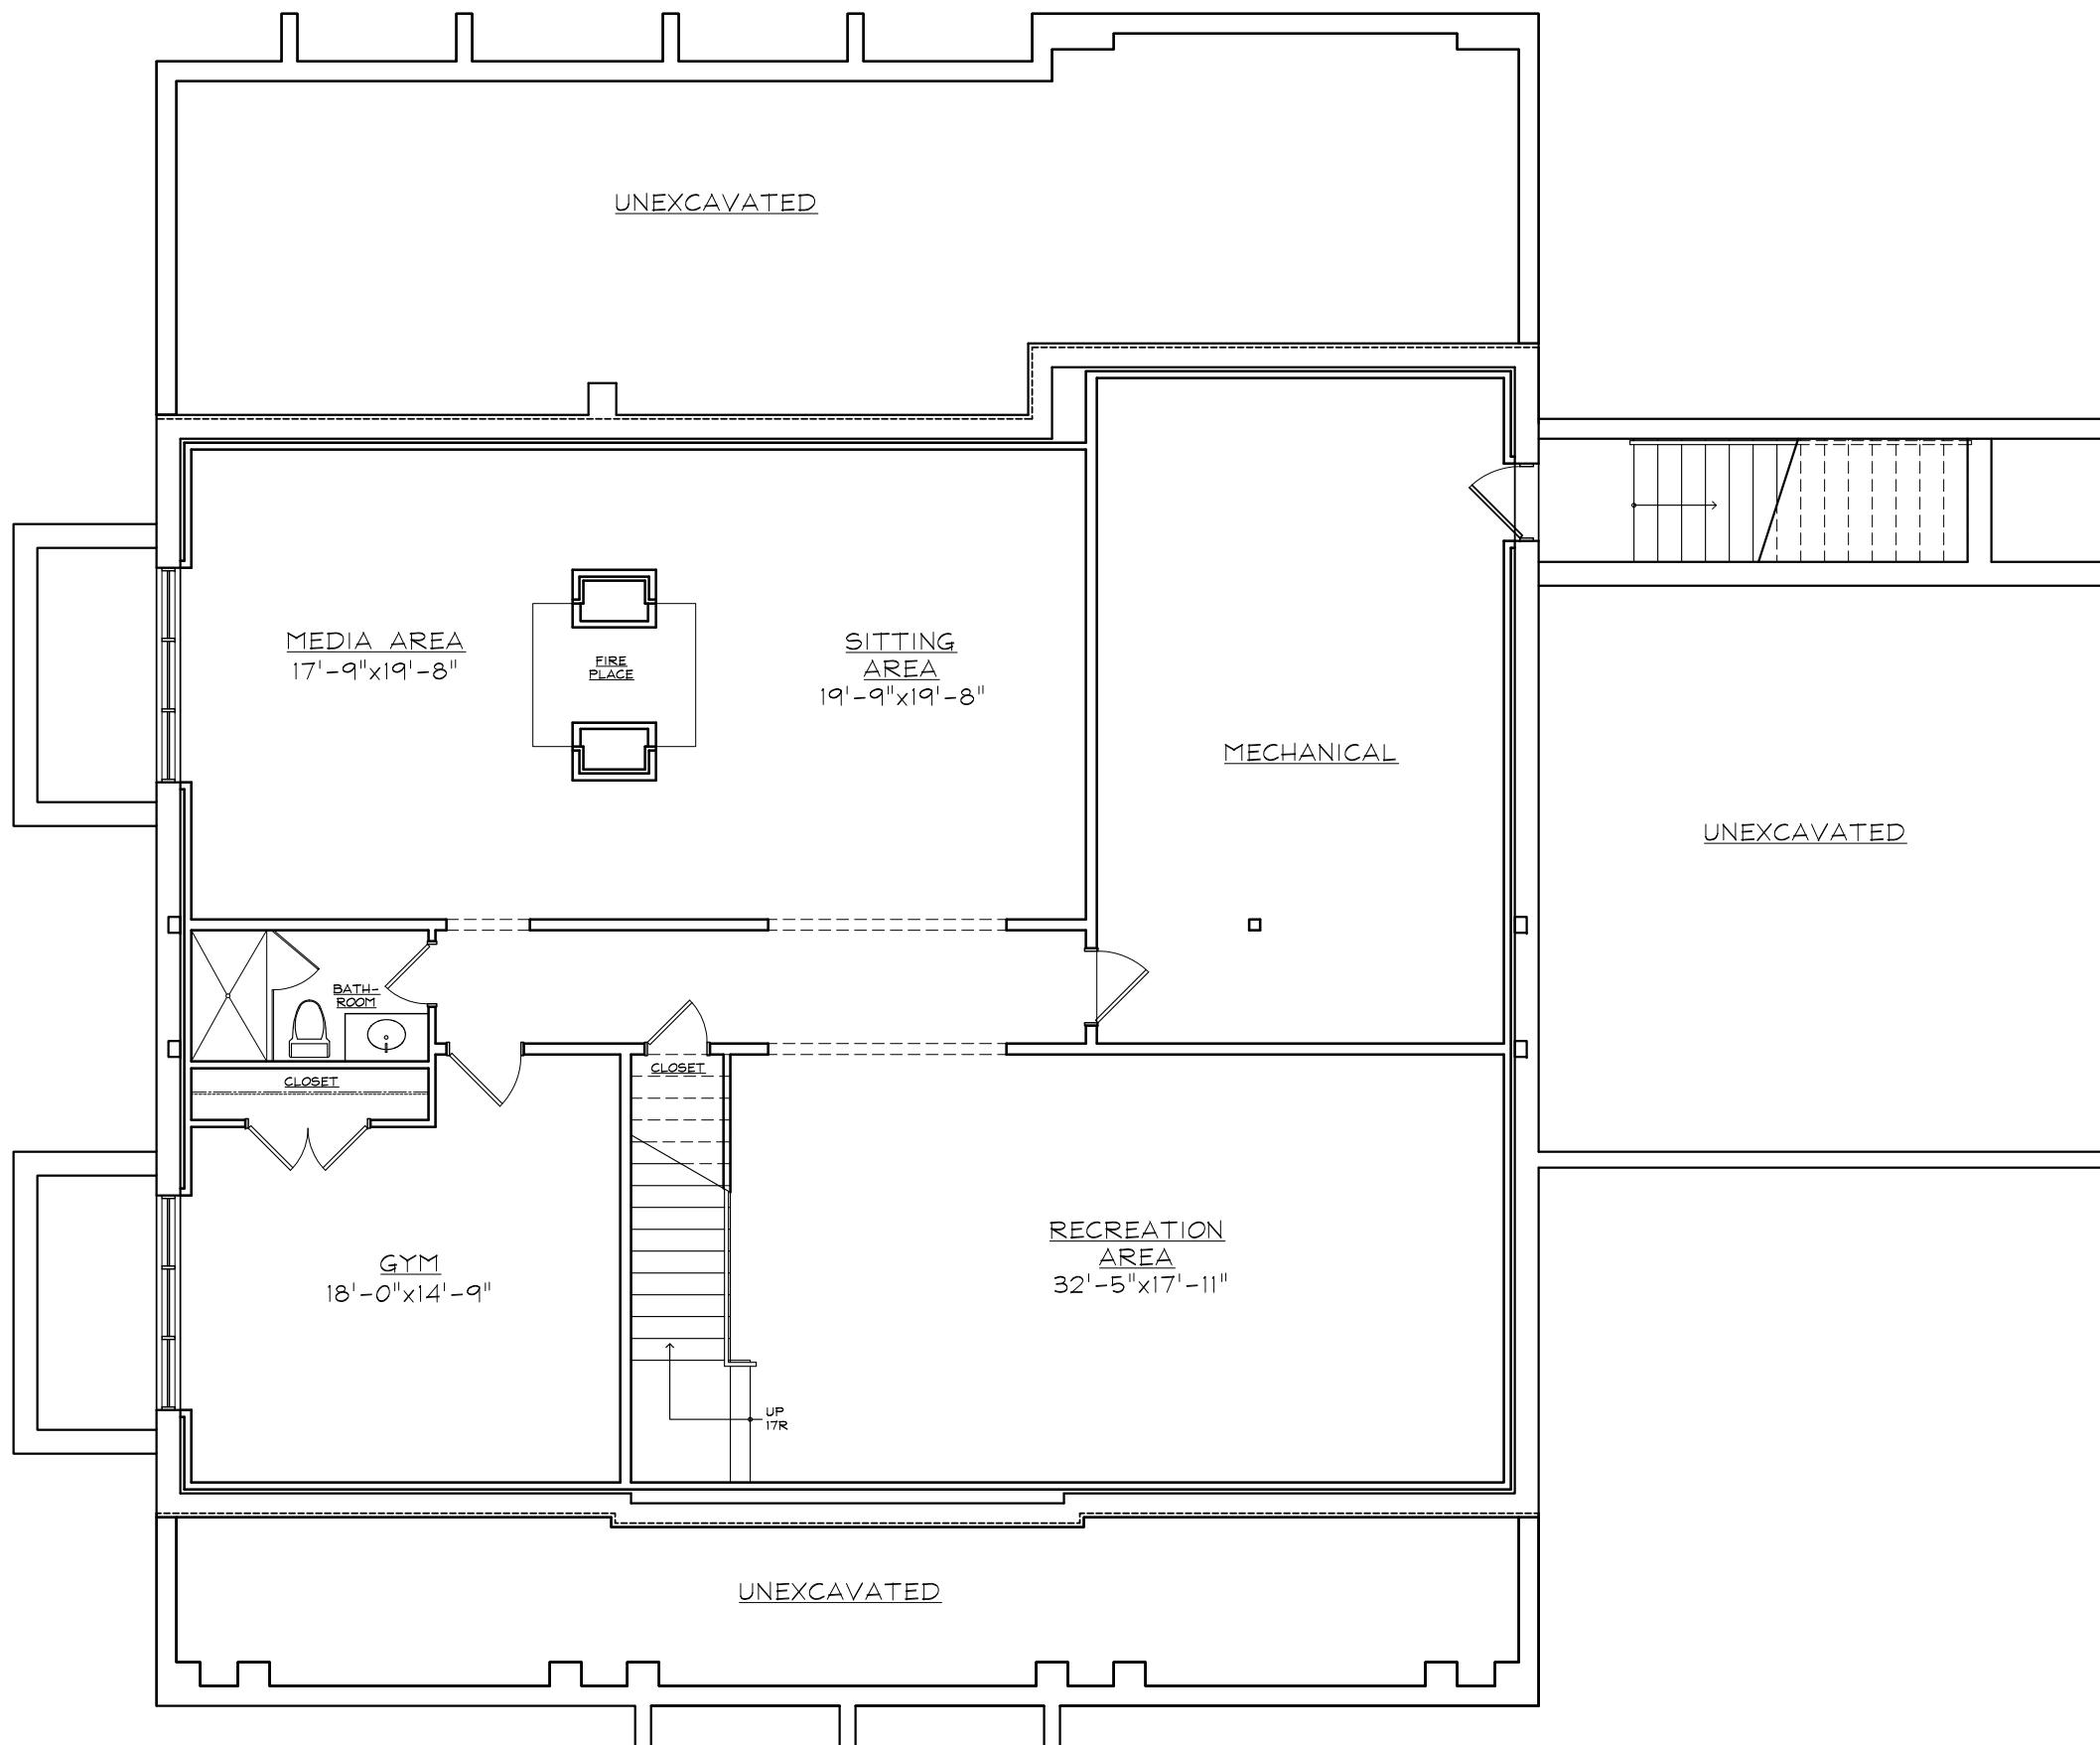


BASEMENT PLAN

PEACH FARM LANE (LOT 3)

2,006 SQ. FT.

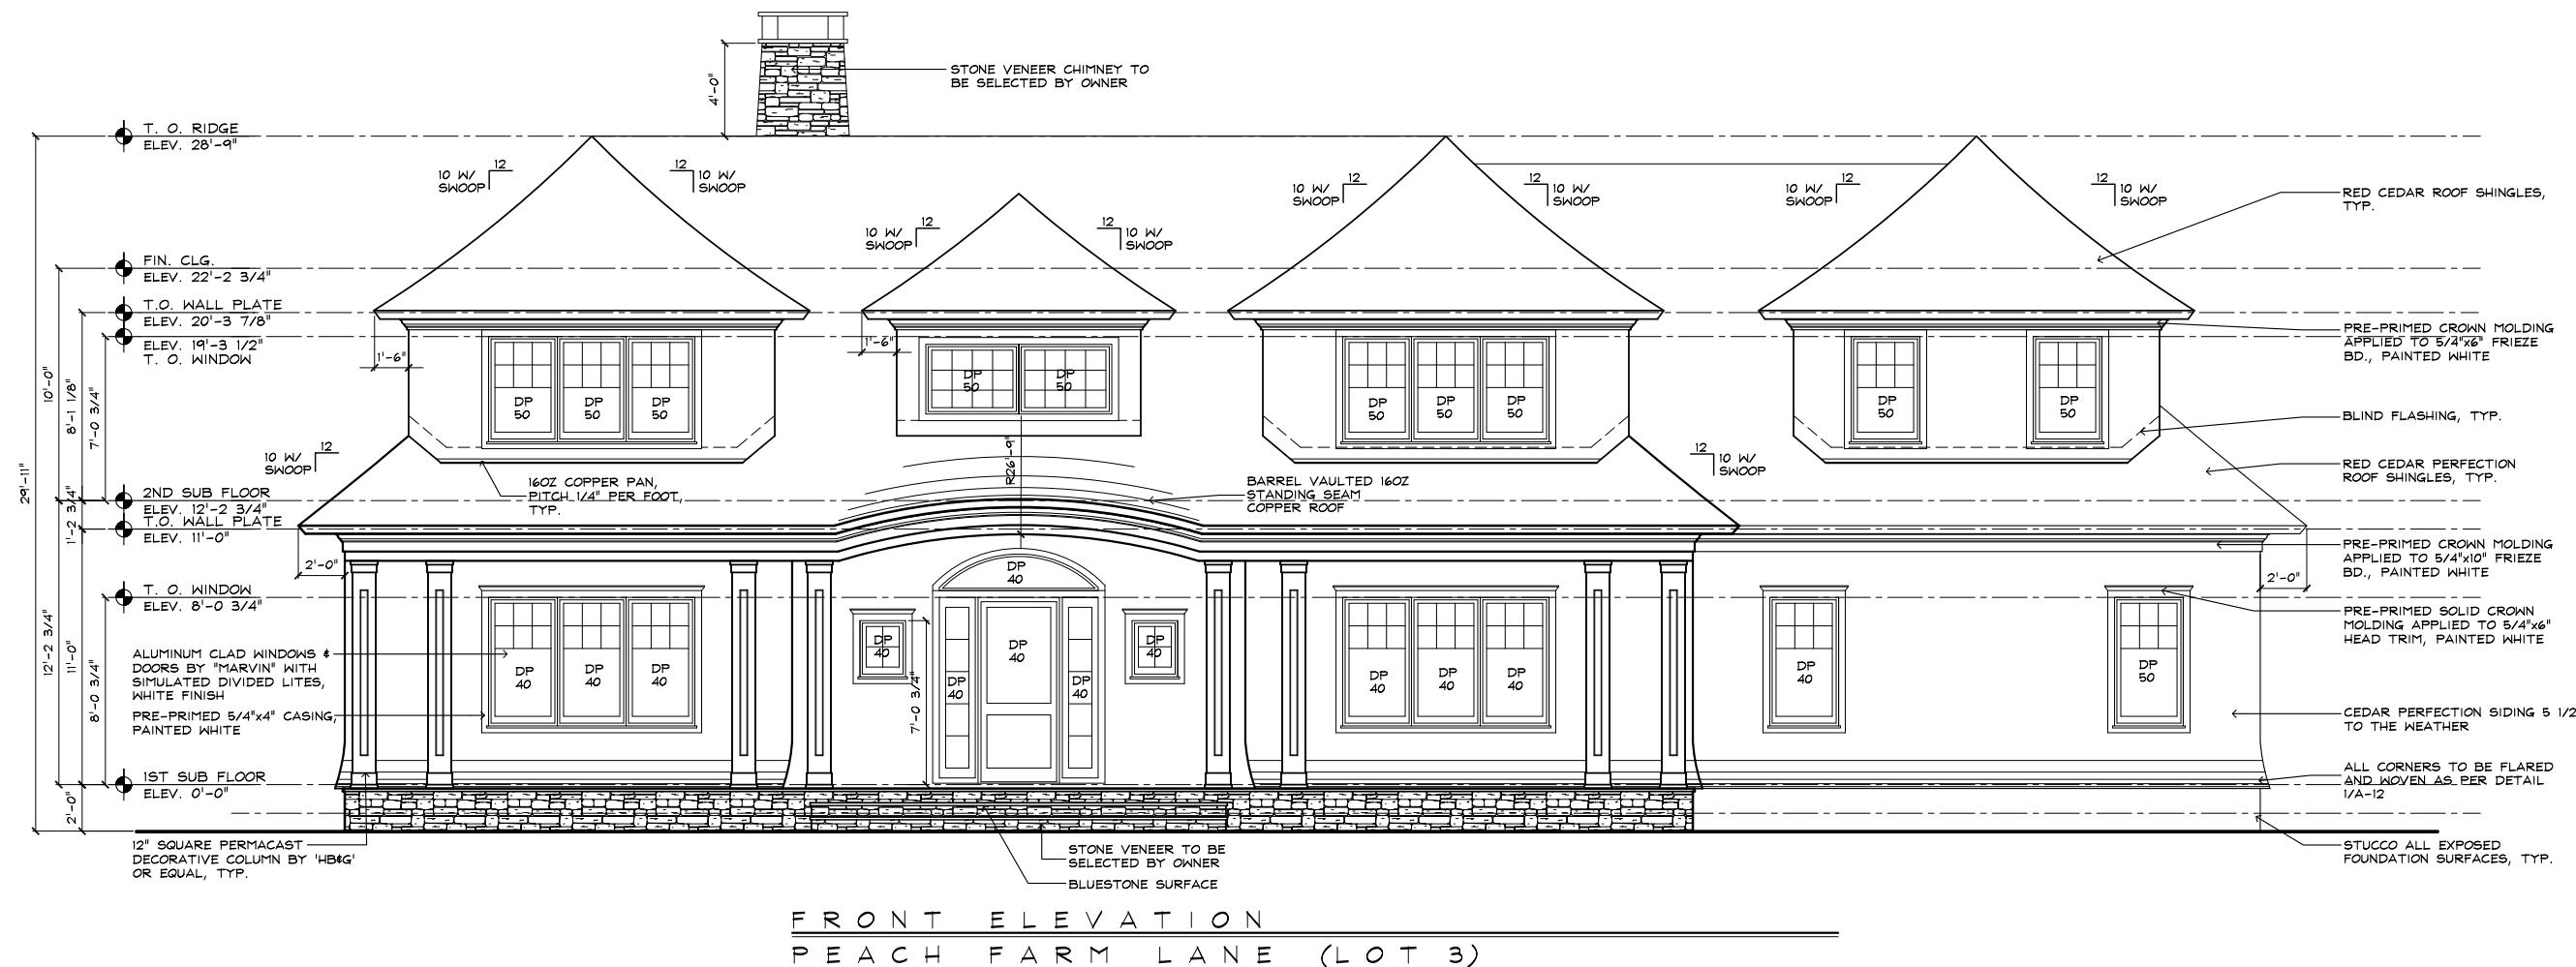


FARRELL BUILDING CO.

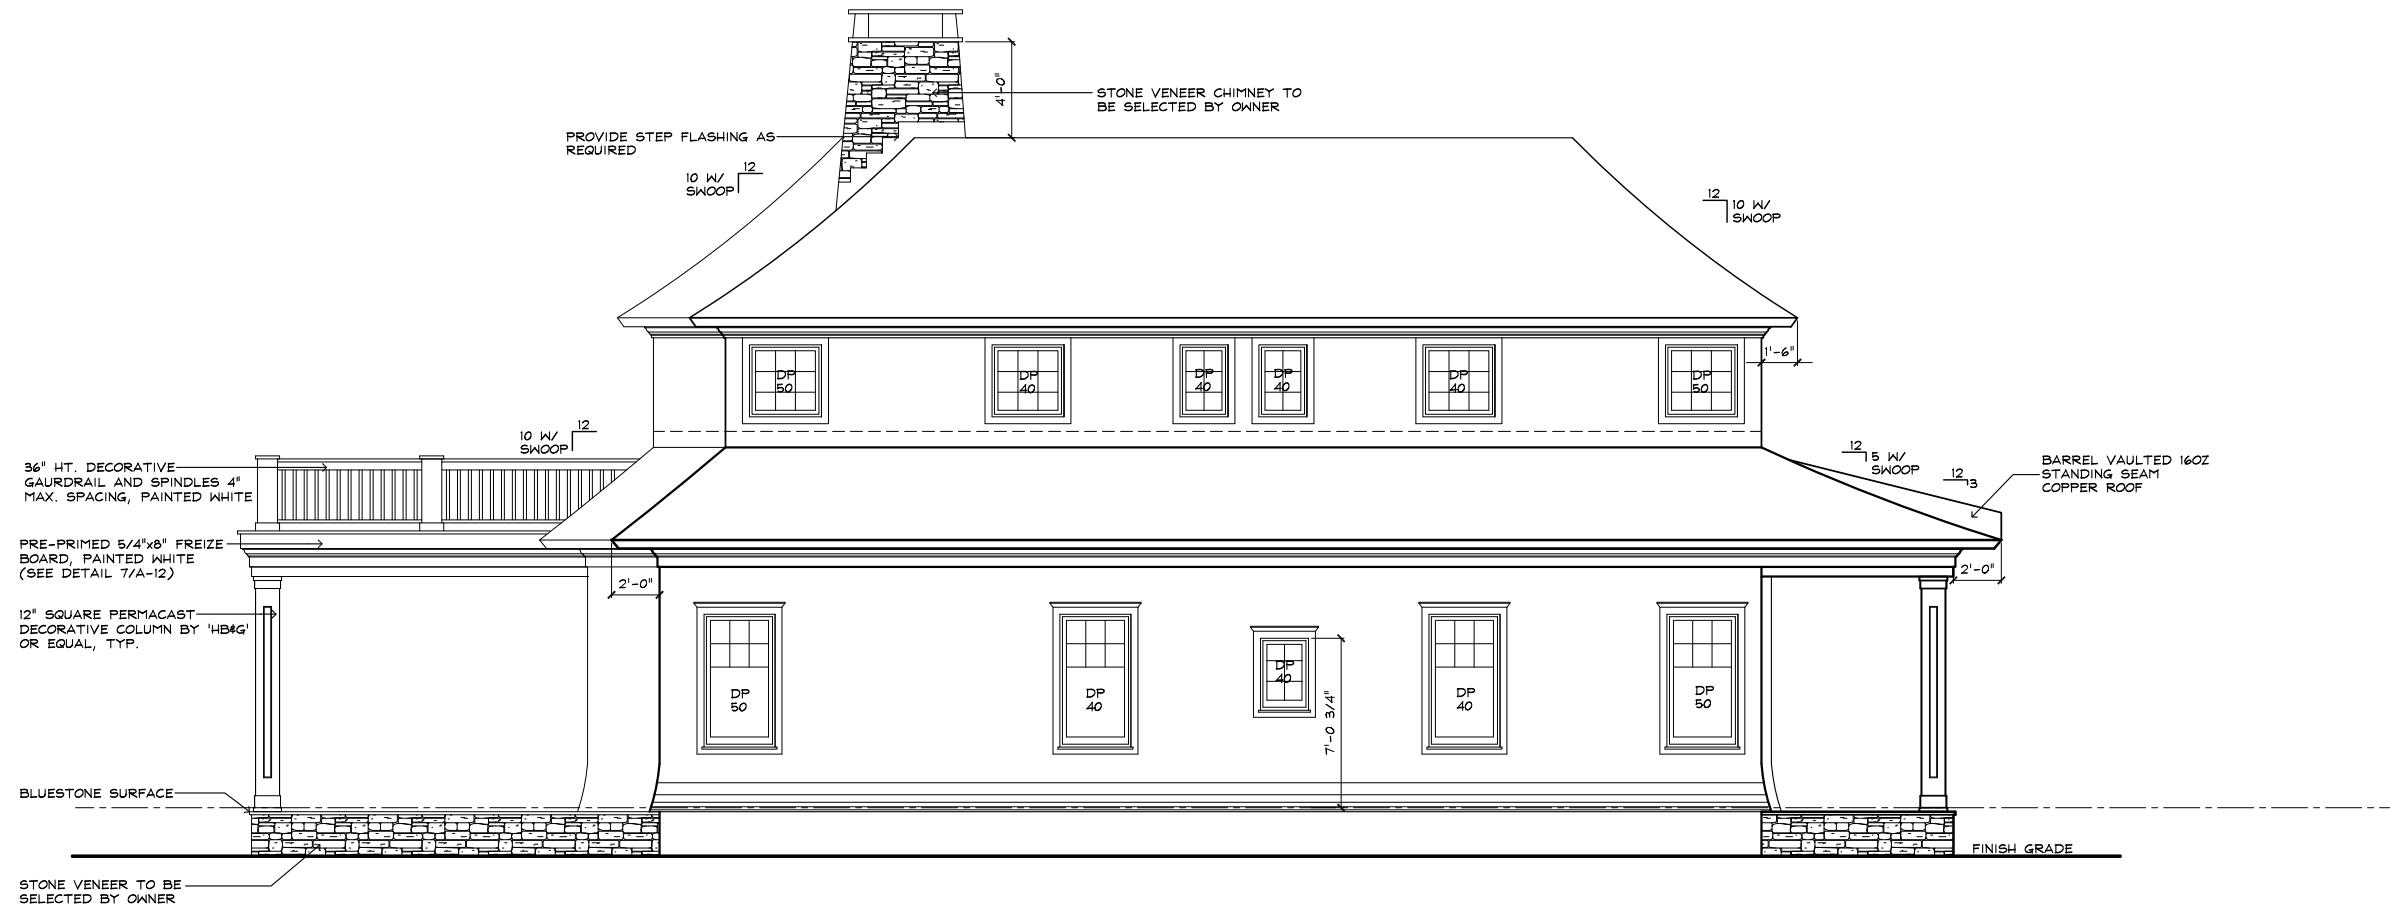


LEFT ELEVATION
PEACH FARM LANE (LOT 3)

SCALE: 1/4" = 1'-0"

FARRELL BUILDING CO.

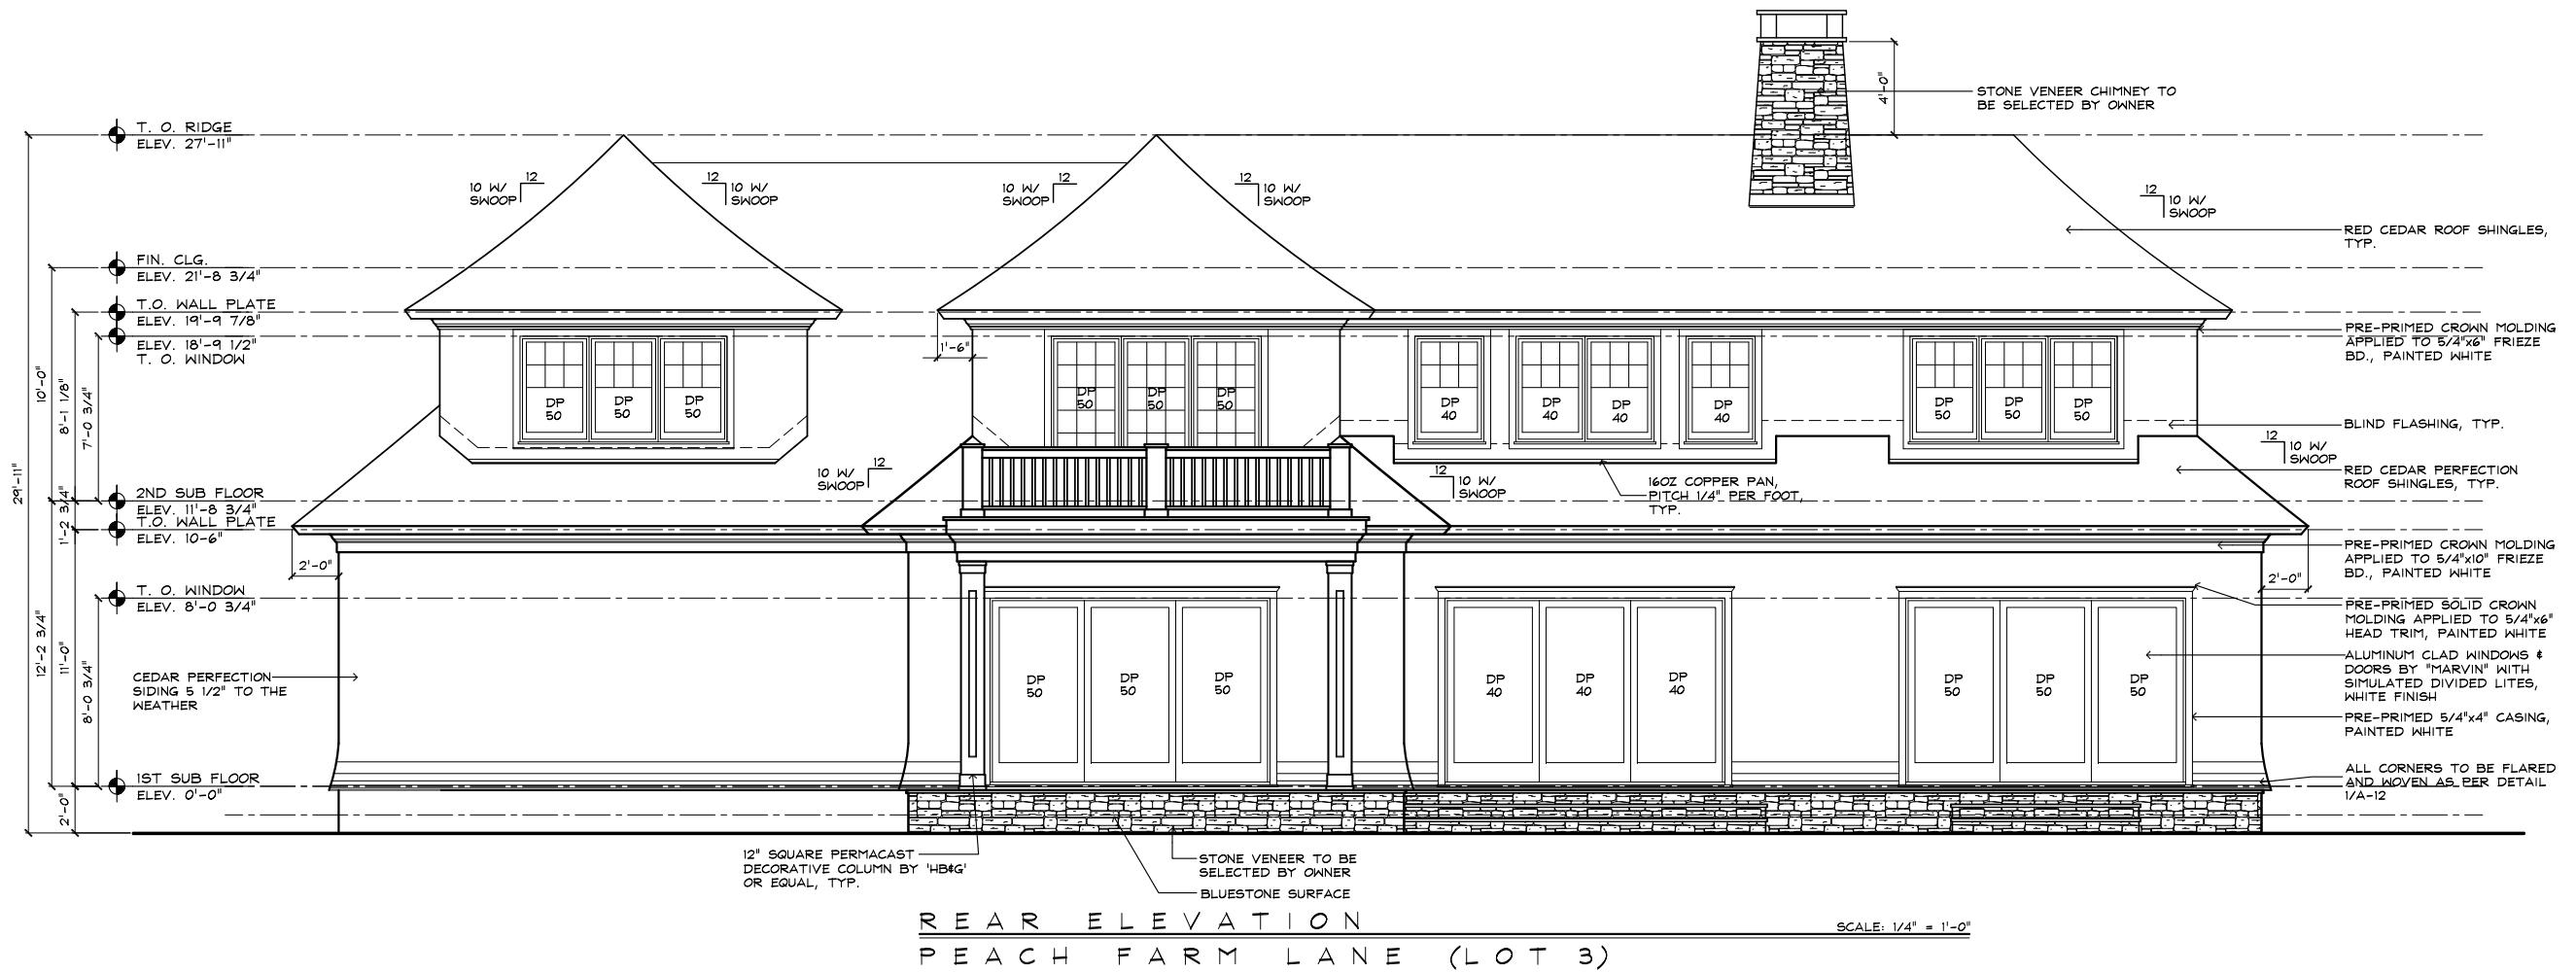

F A R R E L L B U I L D I N G C O.

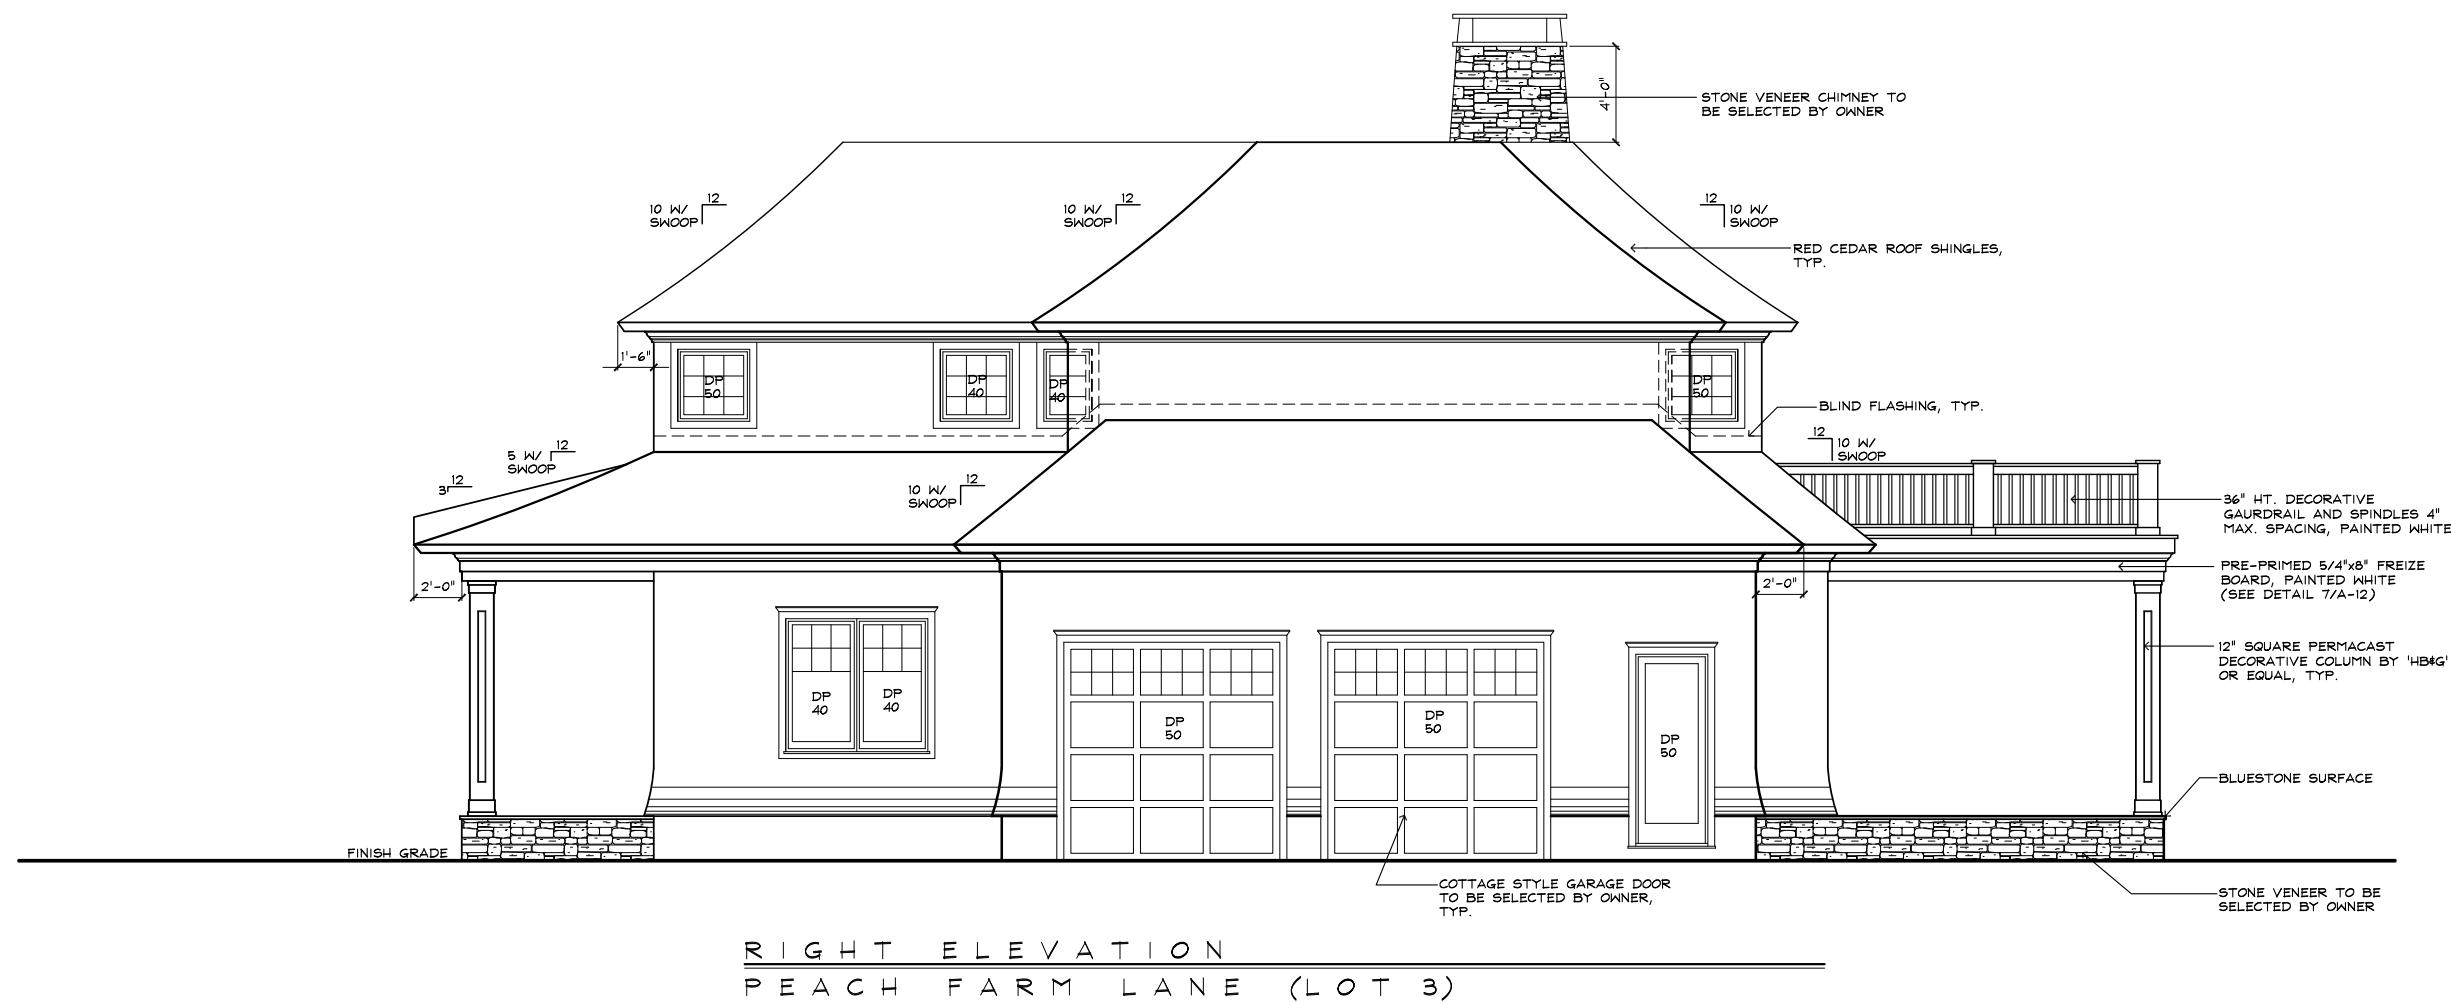

F A R R M L L B U I L D I N G C O.

