
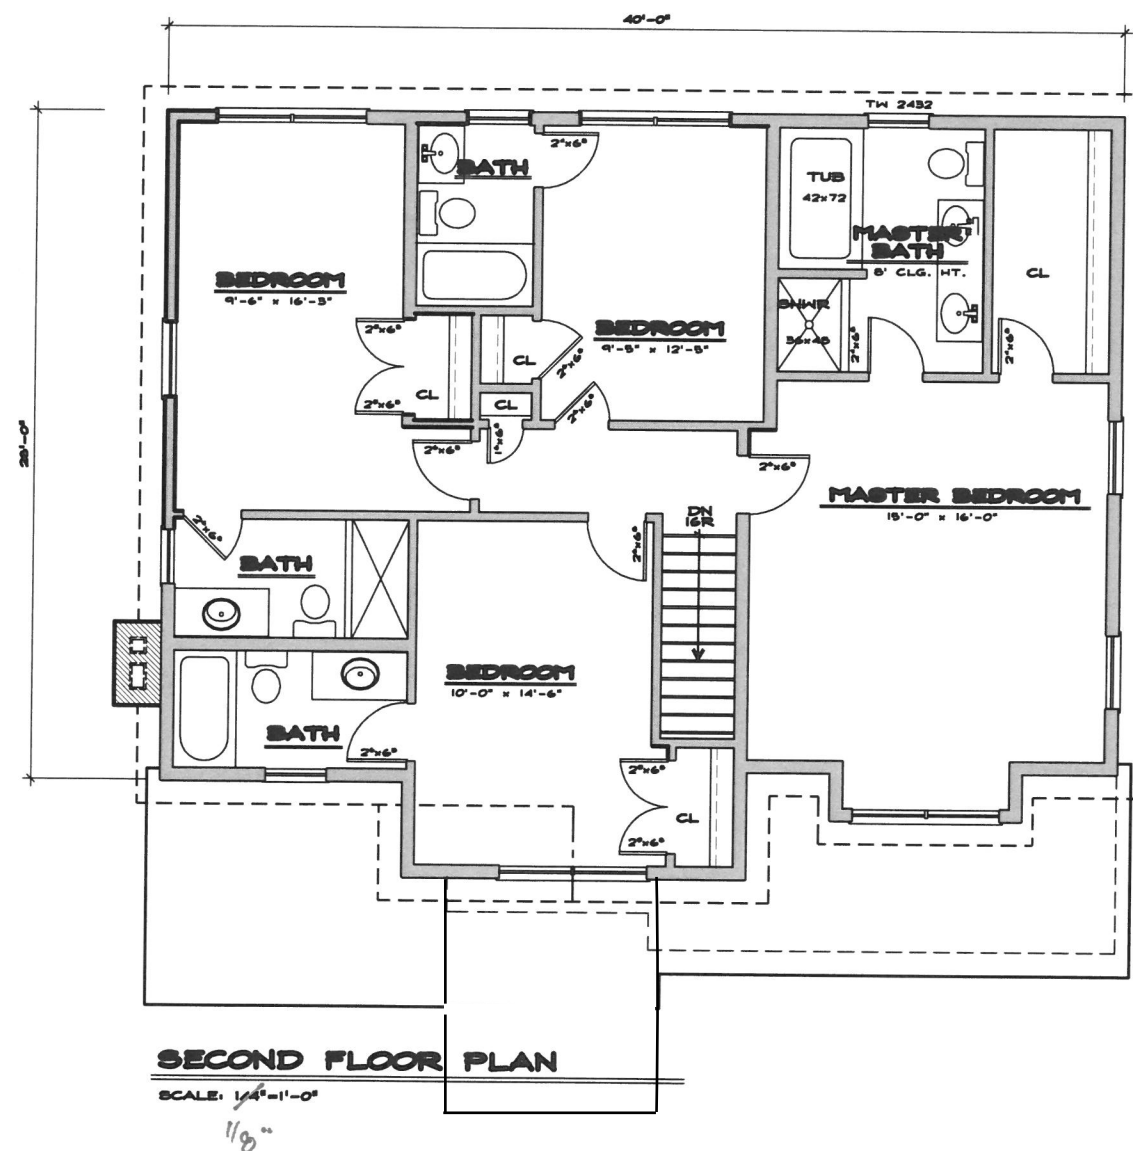


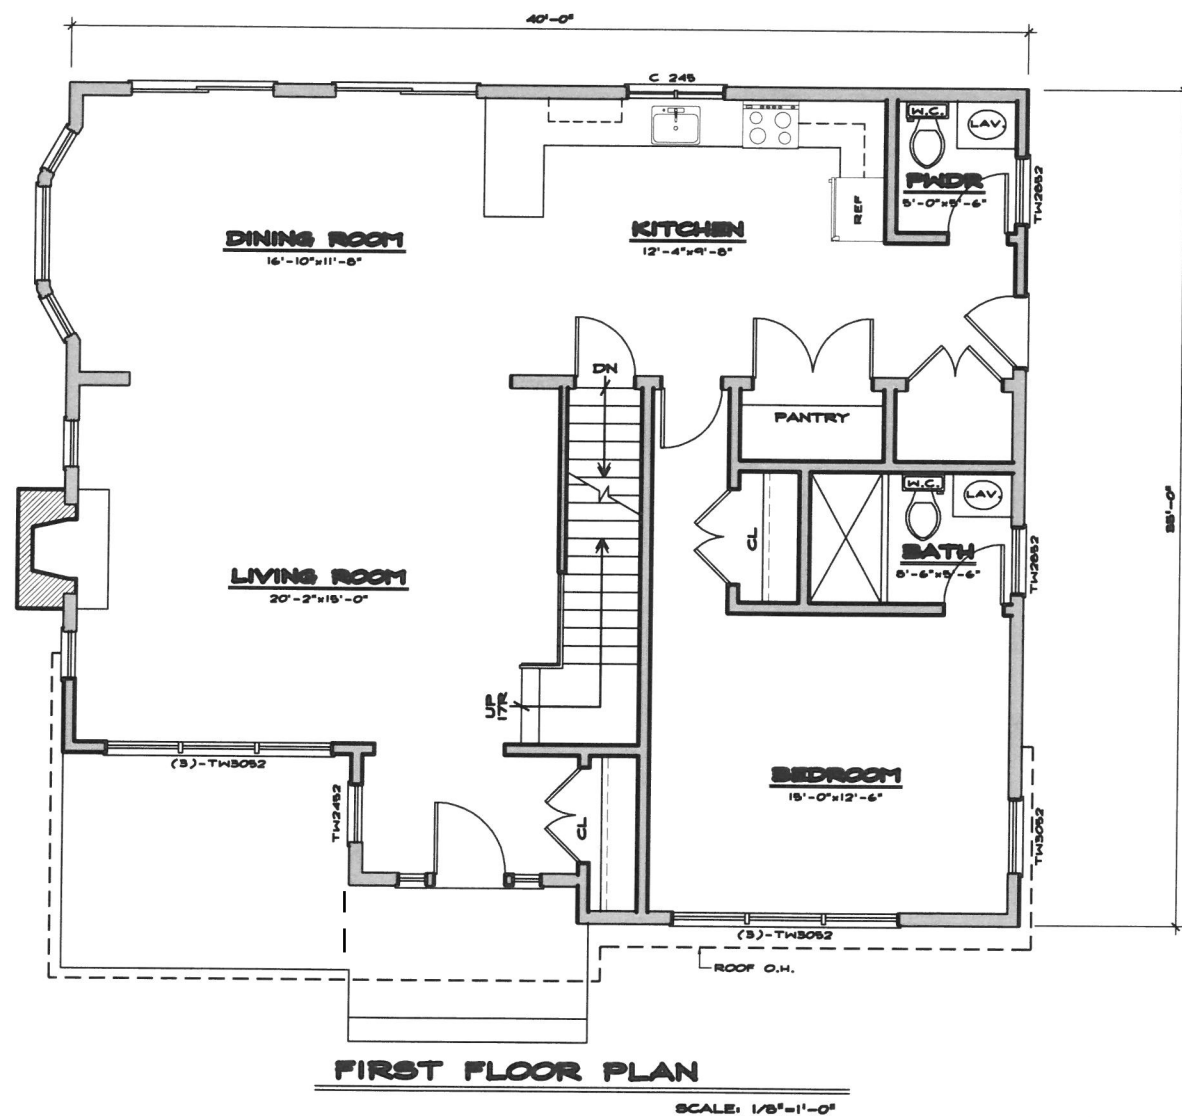

SHAWN F. LEONARD - A.I.A.  
ARCHITECT  
320 HAMPTON ROAD, SOUTHAMPTON NEW YORK 11968  
(631) 287-5557 Fax (631) 287-5558

FARMHOUSE FOR:  
**NEW SUNSHINE**  
EAST HAMPTON, NY

Drawn By:  
**GMB**  
Date:  
**4/28/2016**  
Drawing No.:

**1**

FILE:  
DRAWER:



FRONT ELEVATION

SCALE: 1/4"=1'-0"



SHAWN F. LEONARD - A.I.A.  
ARCHITECT  
320 HAMPTON ROAD, SOUTHAMPTON NEW YORK 11968  
(631) 287-5557 Fax (631) 287-5558

FARMHOUSE FOR:  
NEW SUNSHINE  
EAST HAMPTON,  
NY

Drawn By:  
GMB  
Date:  
4/28/2016  
Drawing No.:

1

FILE:  
DRAWER: