
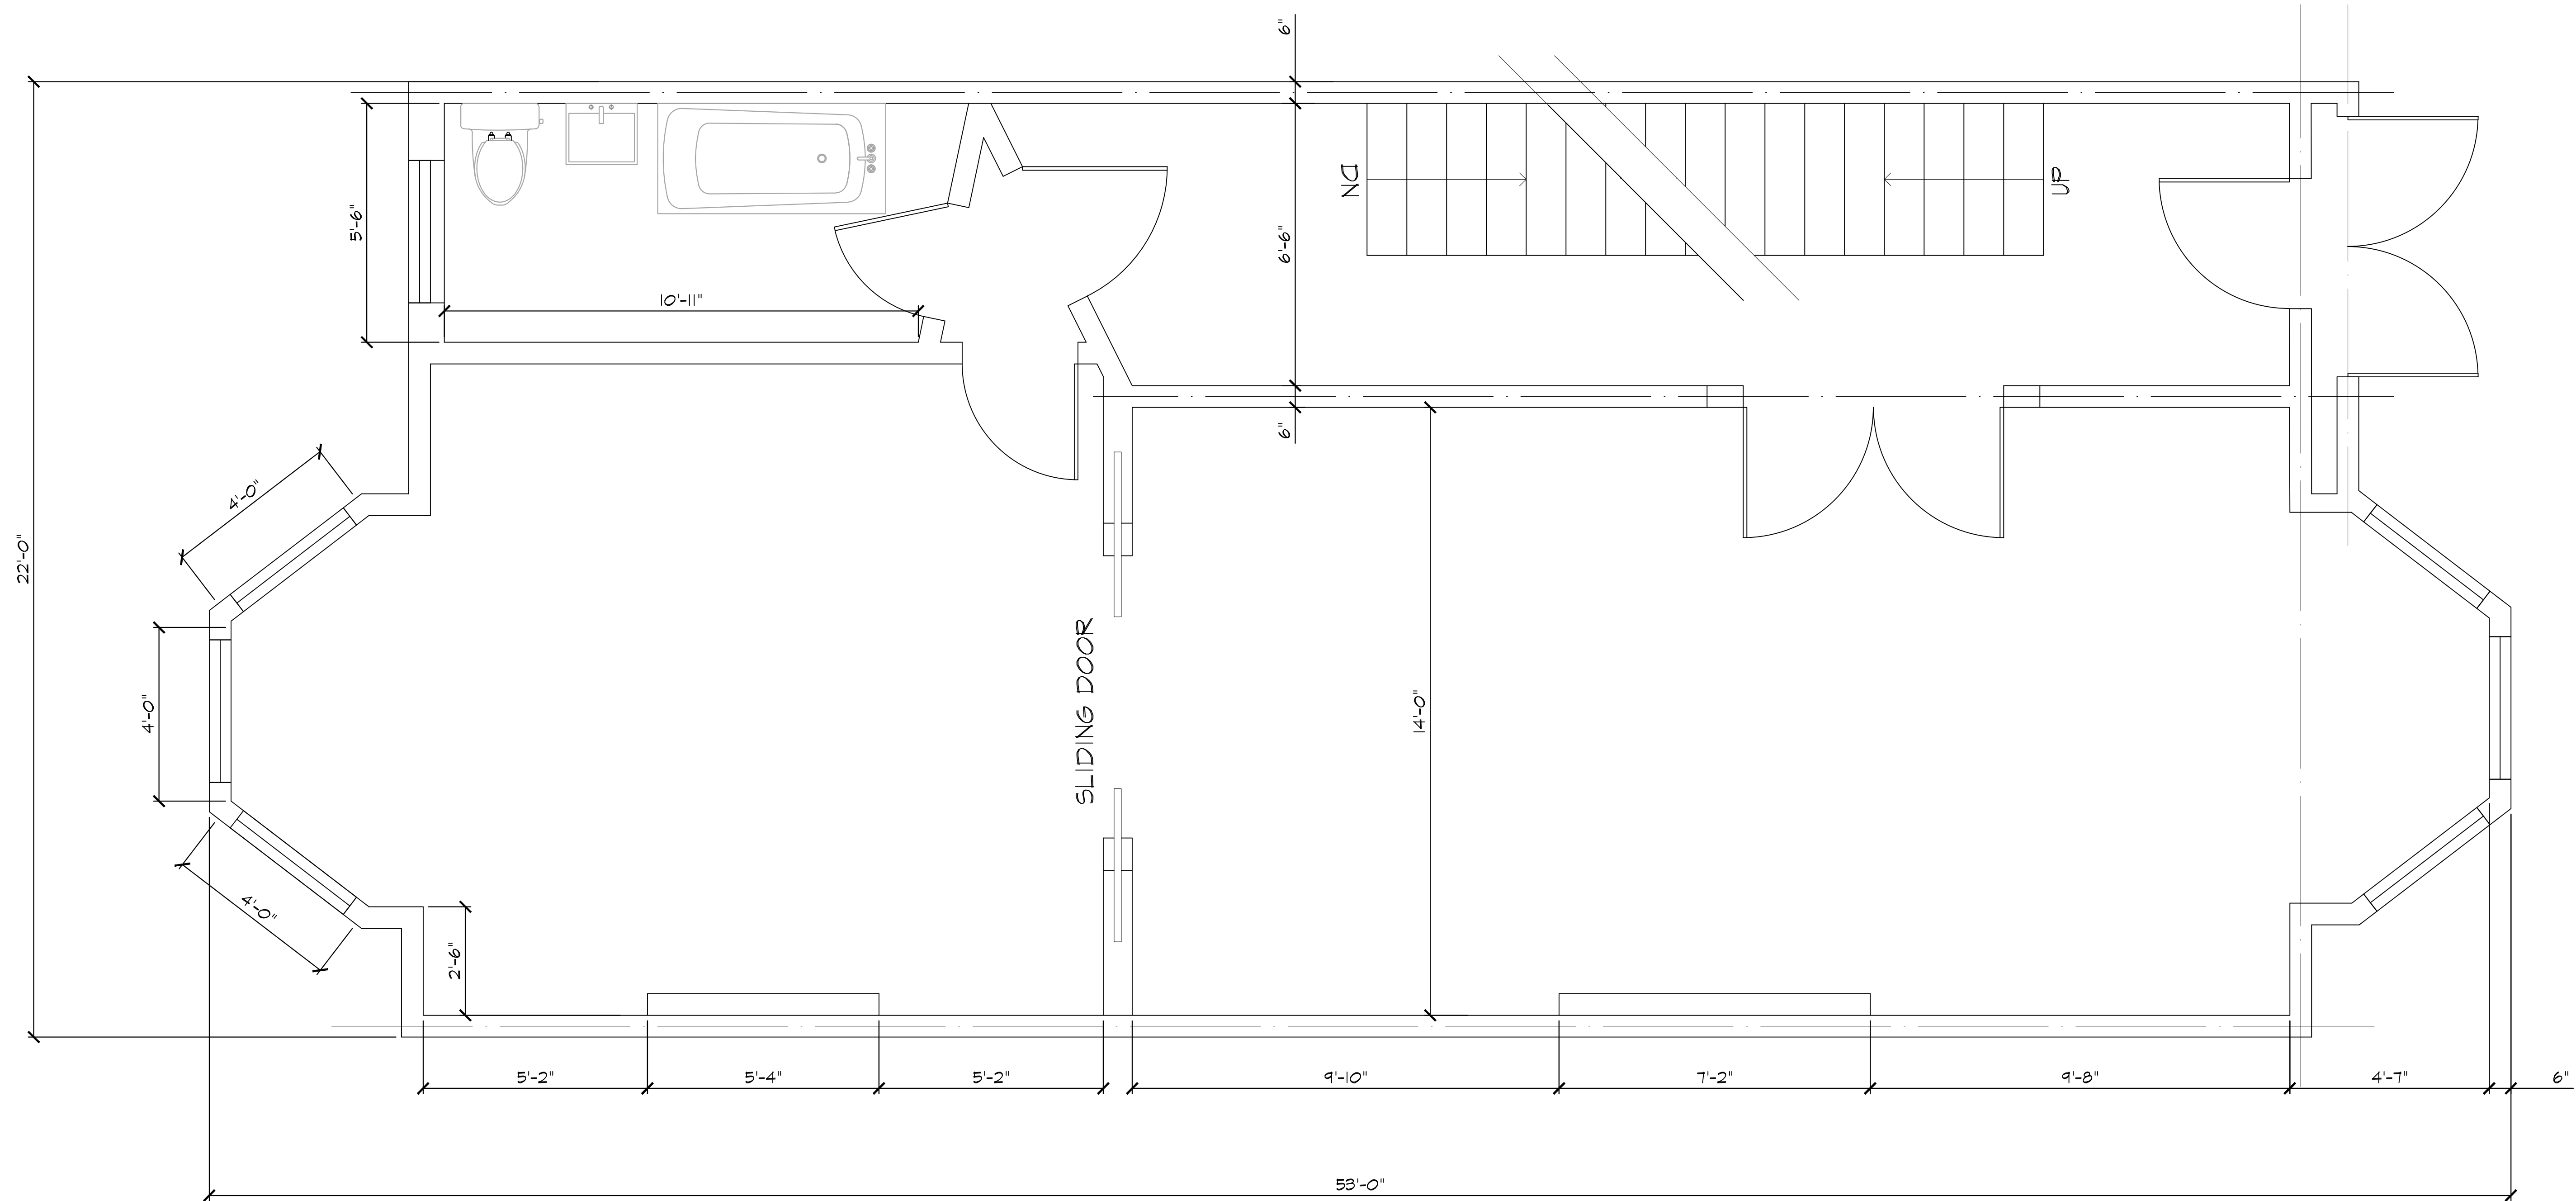



GARDEN LEVEL
SCALE: 1/2" = 1'-0"


NO.	DATE	REVISION	BY
NO.	DATE	ISSUED	BY
PROJECT NAME:			
540 CLINTON AVENUE BROOKLYN, NY			
 ENGINEERING GROUP ASSOCIATES, P.C. <small>10 WEST 21ST STREET, SUITE 1201 NEW YORK, NY 10011</small>			SEAL:
PROJ. NO.	DESIGNED	DRAFTED	CHECKED
2016.481	AY	AY	
DRAWING TITLE:			
GARDEN LEVEL FLOOR PLAN			
DOB BAR CODE:		DWG: 1 of 4	
		A-001.00	




FIRST FLOOR

SCALE: 1/2" = 1'-0"

NO.	DATE	REVISION	BY
NO.	DATE	ISSUED	BY
PROJECT NAME:			
540 CLINTON AVENUE BROOKLYN, NY			
 ENGINEERING GROUP ASSOCIATES, P.C. <small>10 WEST 21ST STREET, SUITE 1201 NEW YORK, NY 10011</small>			SEAL:
PROJ. NO.	DESIGNED	DRAFTED	CHECKED
2016.481	AY	AY	
DRAWING TITLE:			
FIRST FLOOR PLAN			
DOB BAR CODE:			DWG: 2 of 4
			A-002.00

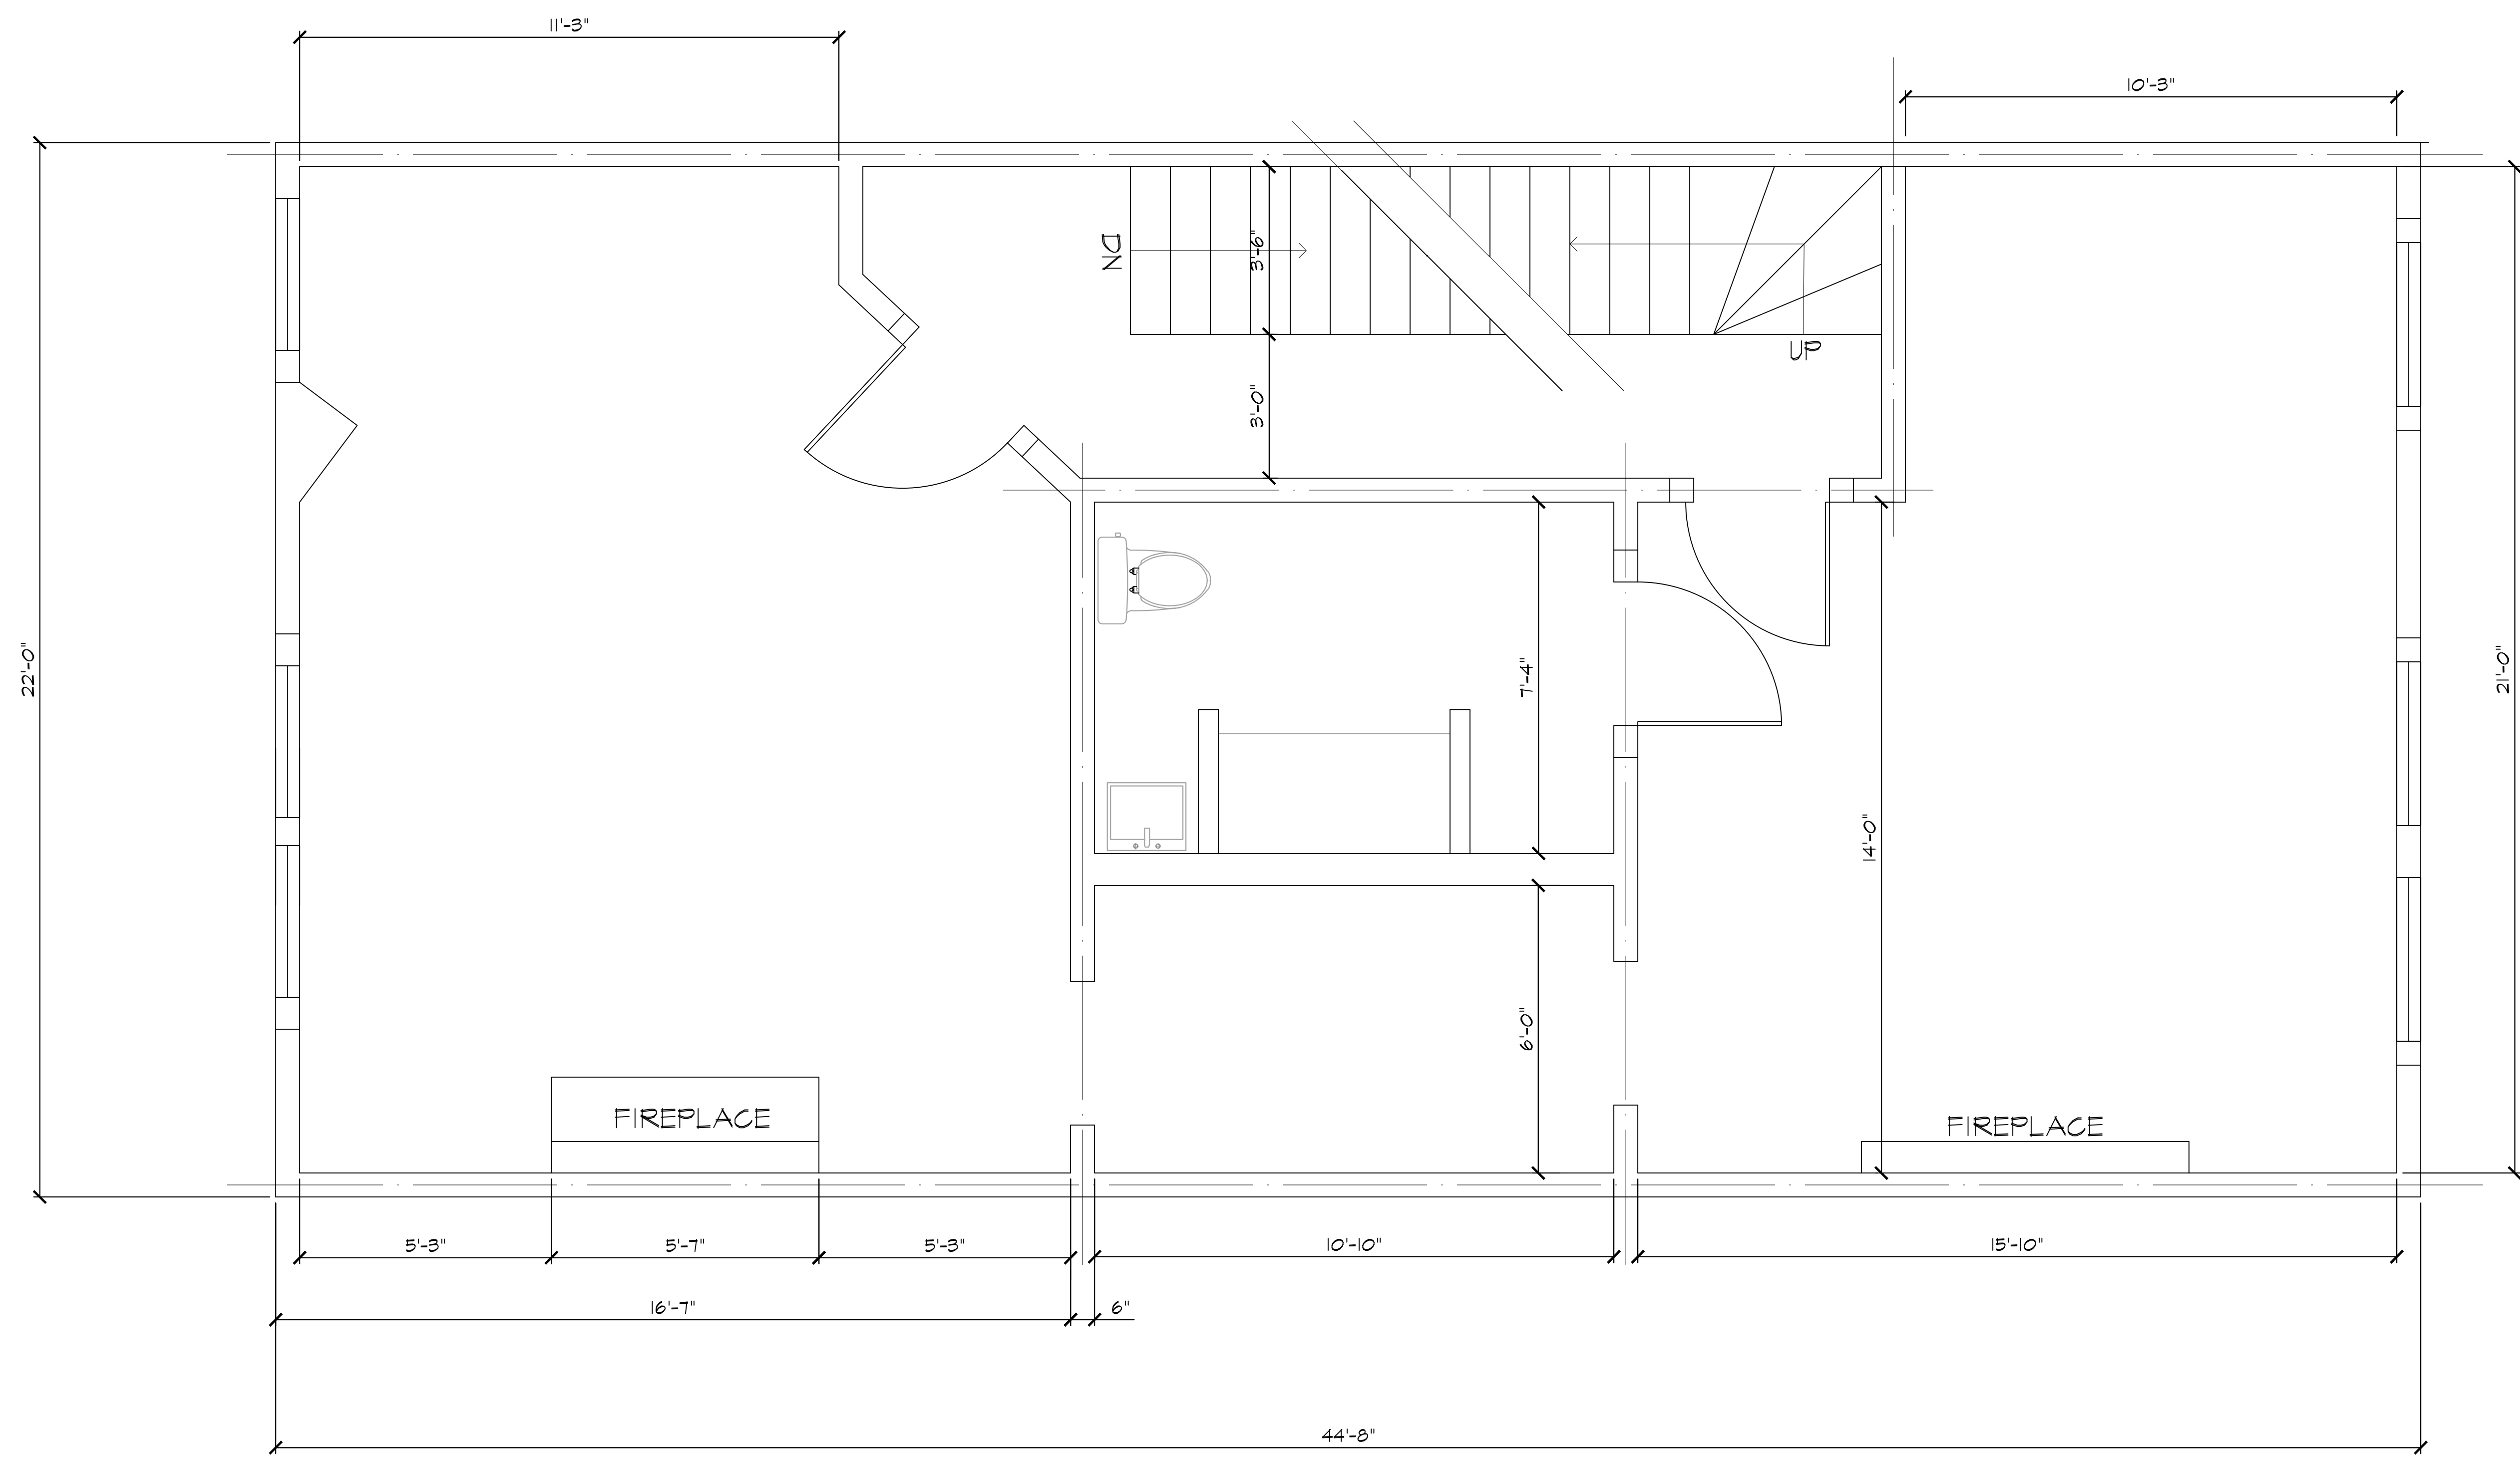

SECOND FLOOR
SCALE: 1/2" = 1'-0"

NO.	DATE	REVISION	BY
NO.	DATE	ISSUED	BY
PROJECT NAME:			
540 CLINTON AVENUE BROOKLYN, NY			
 ENGINEERING GROUP ASSOCIATES, P.C. <small>10 WEST 21ST STREET, SUITE 1201 NEW YORK, NY 10011</small>			SEAL:
PROJ. NO.	DESIGNED	DRAFTED	CHECKED
2016.481	AY	AY	
DRAWING TITLE:			
SECOND FLOOR PLAN			
DOB BAR CODE:		DWG: 3 of 4	
		A-003.00	

