


JASON THOMAS ARCHITECT

FIRST FLOOR PLAN

North Bayview Road
Southold, NY 11963

NOTES

4

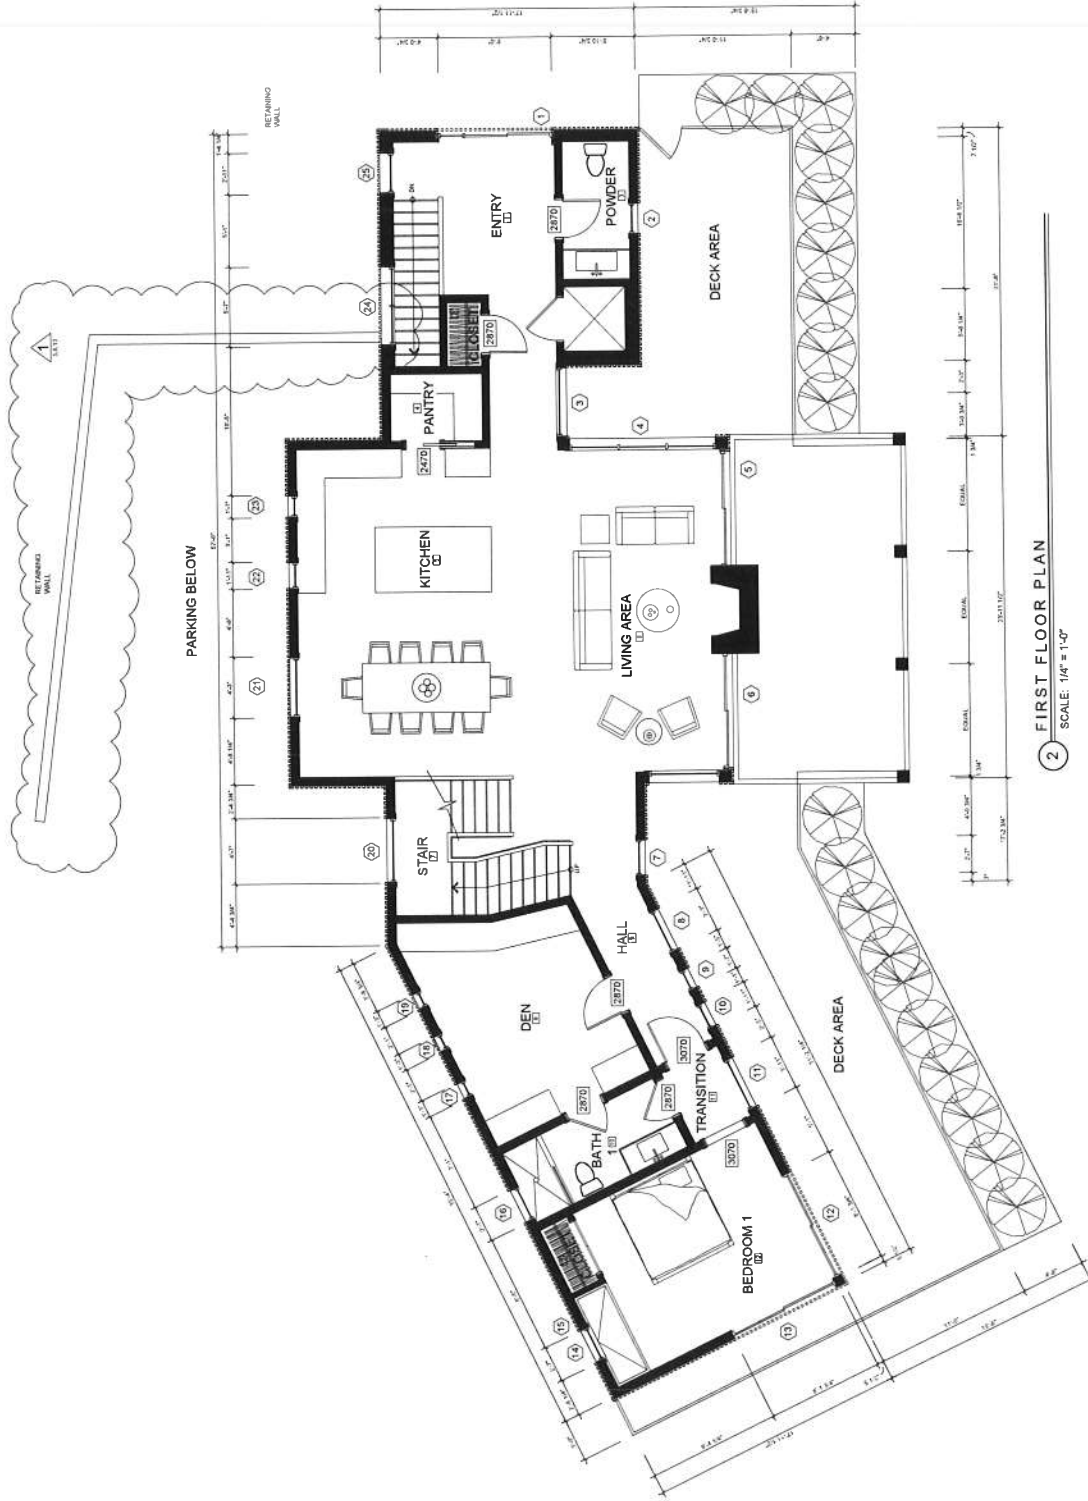

JASON THOMAS / ARCHITECT


SECOND FLOOR PLAN

NO.	REVISION	DATE
1	REVISION	12.13
2	REVISION	12.13
North Bayview Road
Southold, NY 11963

NOTES

5

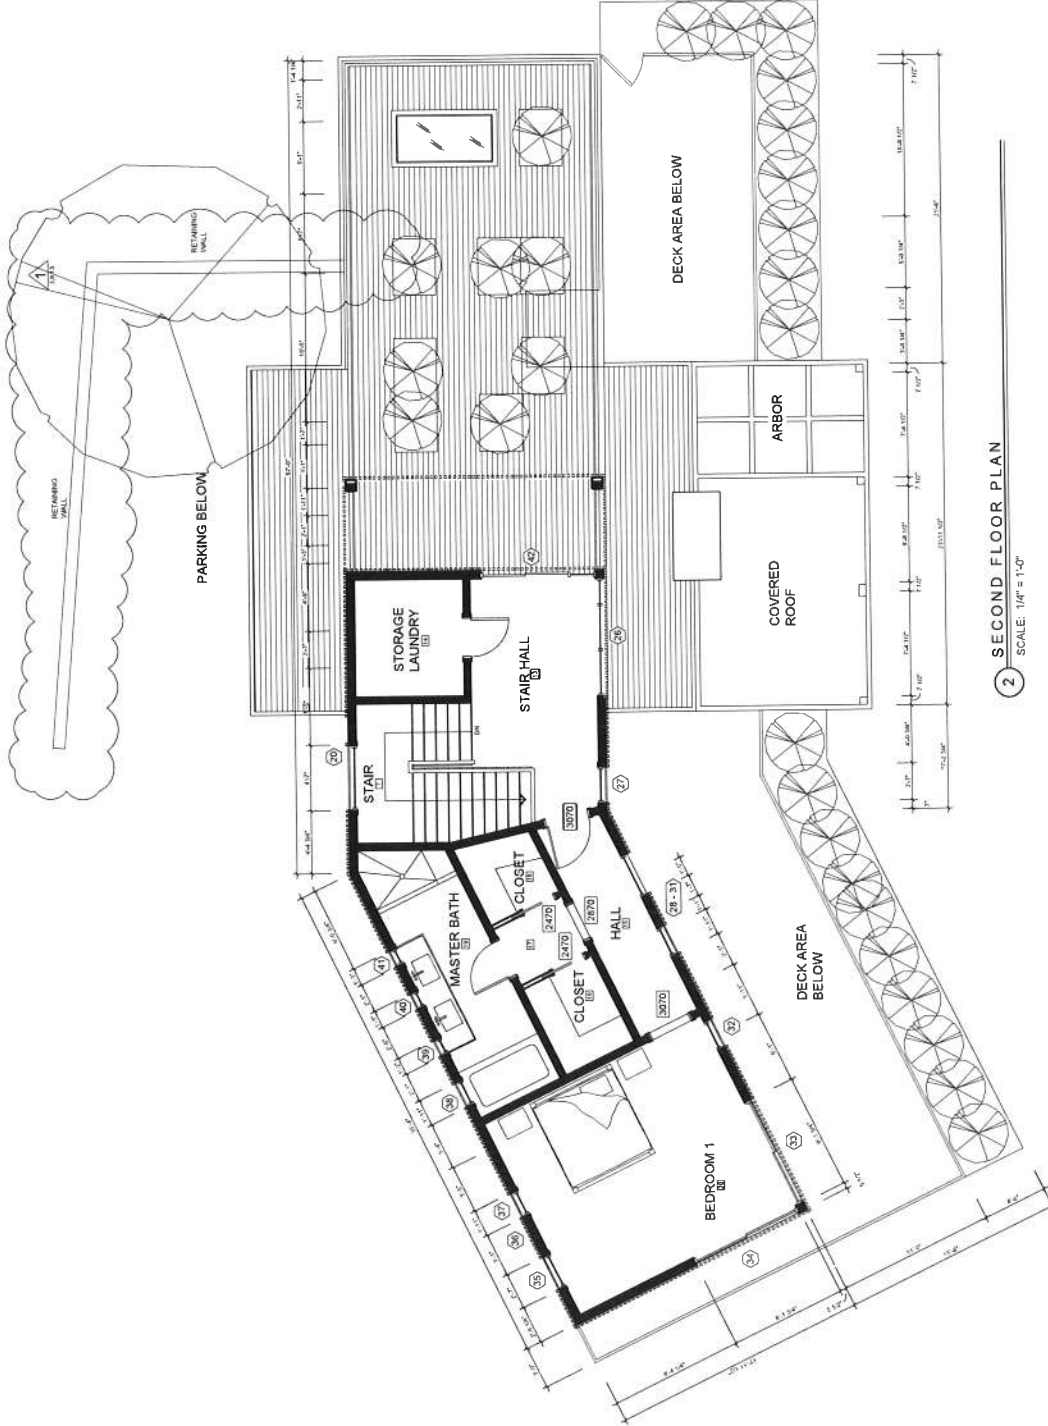

NOTES


North Bayview Road
Southold, NY 11963

WEST
ELEVATION

NO.	DATE	REVISION
1	03.15.18	INITIAL ELEVATION
2	03.15.18	REVISION: WALLS TO MATCH SET
3	03.15.18	REVISION: WALLS TO MATCH SET

JASONTOMASARCHITECT.COM / T.631.871.4828
570 HAMPTON RD. UNIT #21 / SOUTHAMPTON, NY, 11968

JASON THOMAS / ARCHITECT

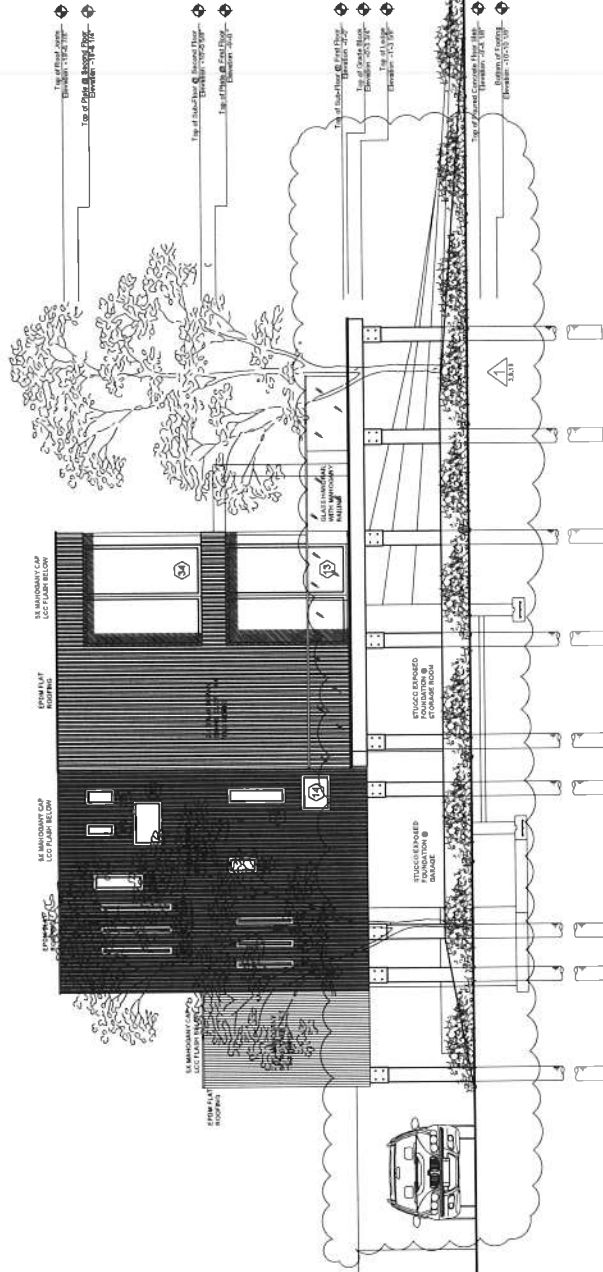

2 WEST ELEVATION

SCALE: 1/4" = 1'-0"