


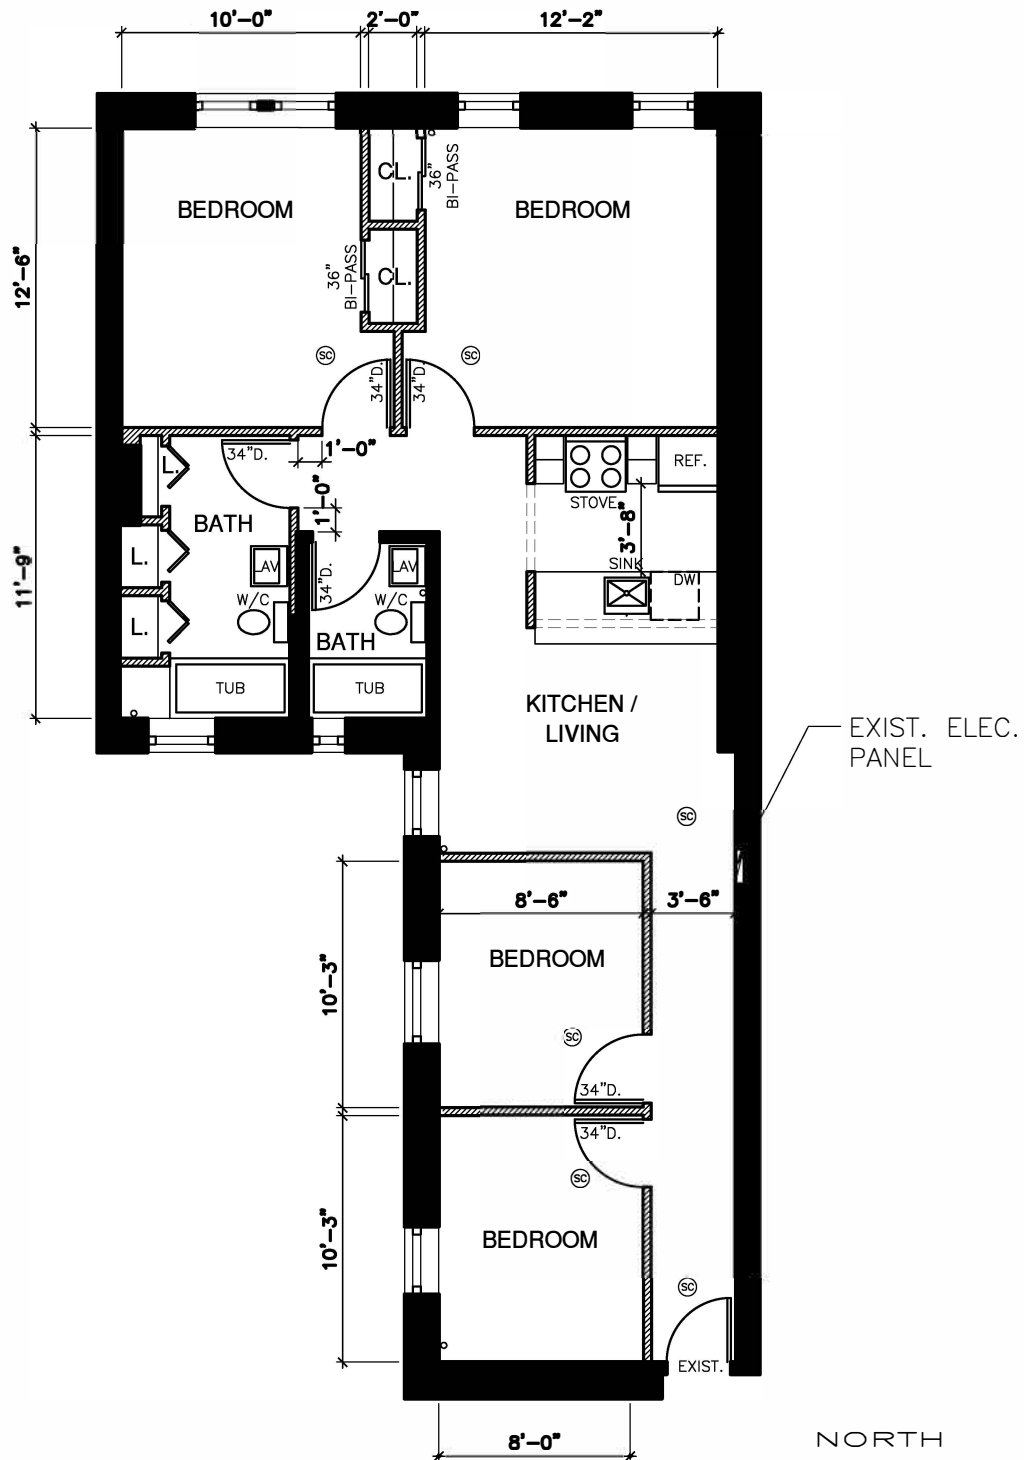

1.3

Scale: 1/8" = 1'-0"

Floor Plan

1.3

8.25.16