


FIRST FLOOR PLAN

LIVING AREA= 3,126 SQ.FT. SCALE: 1/4"=1'-0"
 FRONT PORCH AREA= 126 SQ.FT.


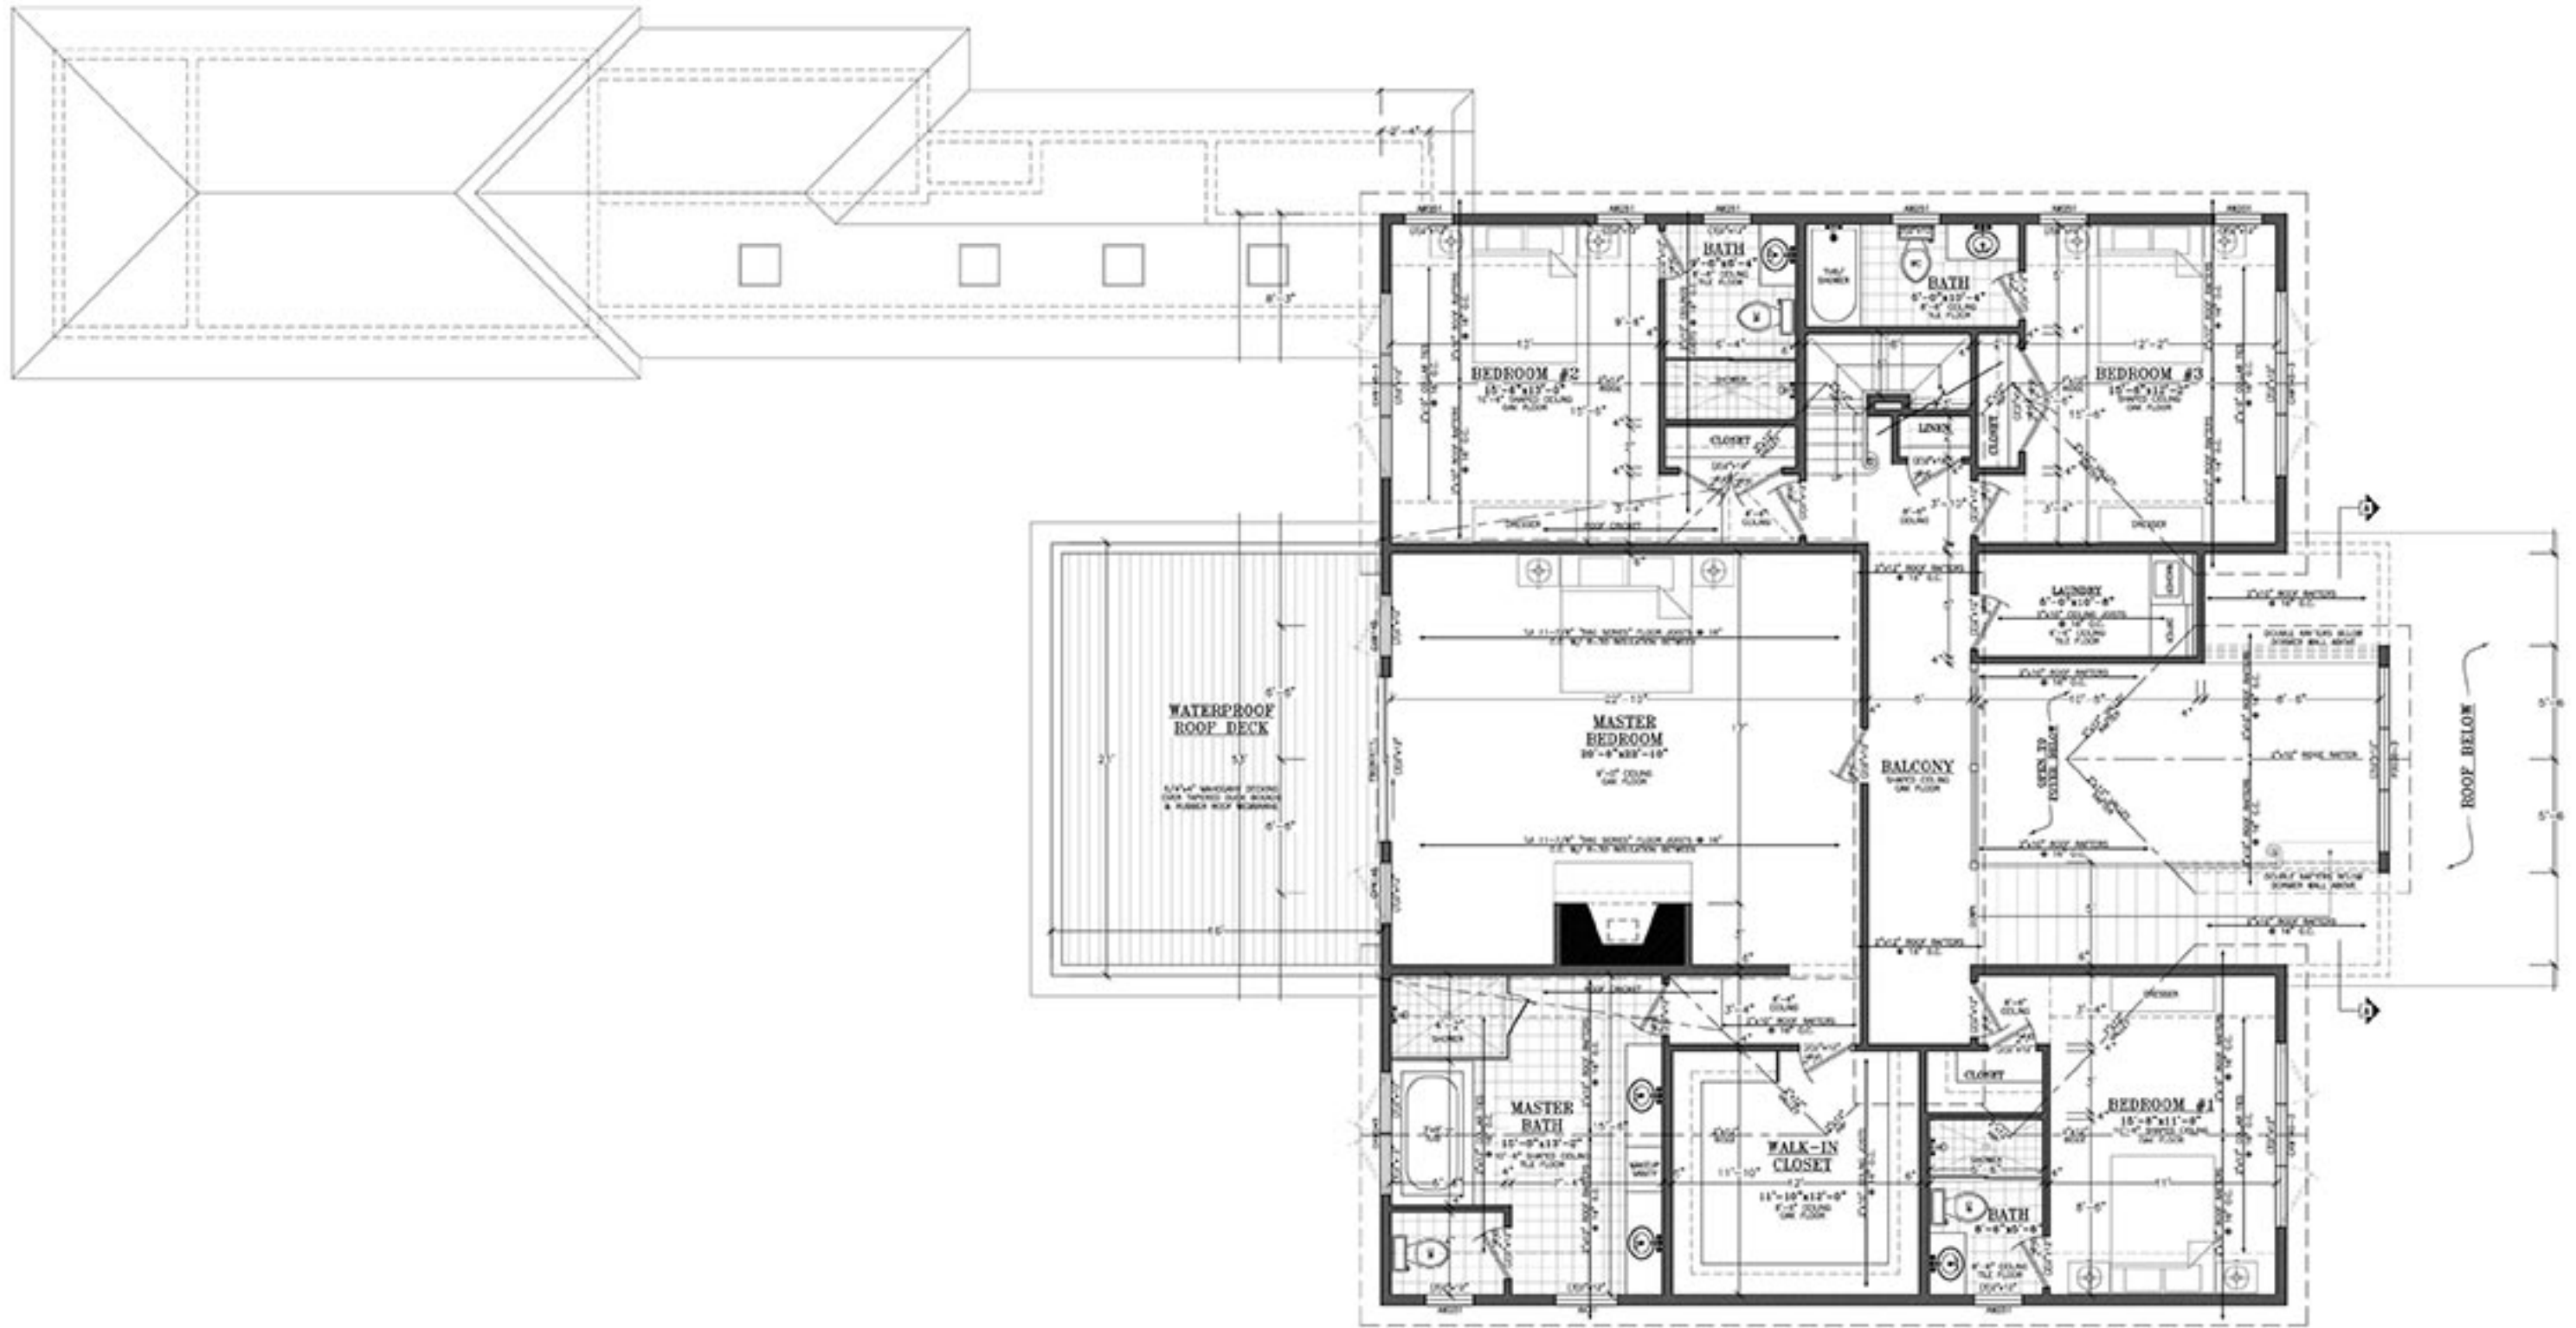


SECOND FLOOR PLAN


LIVING AREA= 2,092 SQ.FT.
 ROOF DECK AREA= 252 SQ.FT.

SCALE: 1/4"=1'-0"



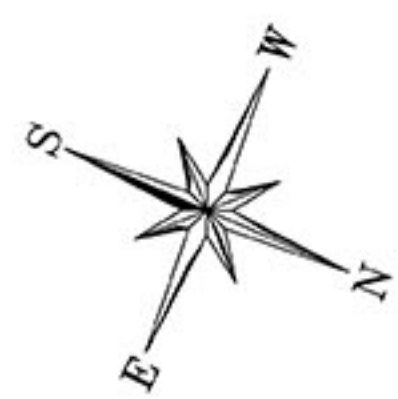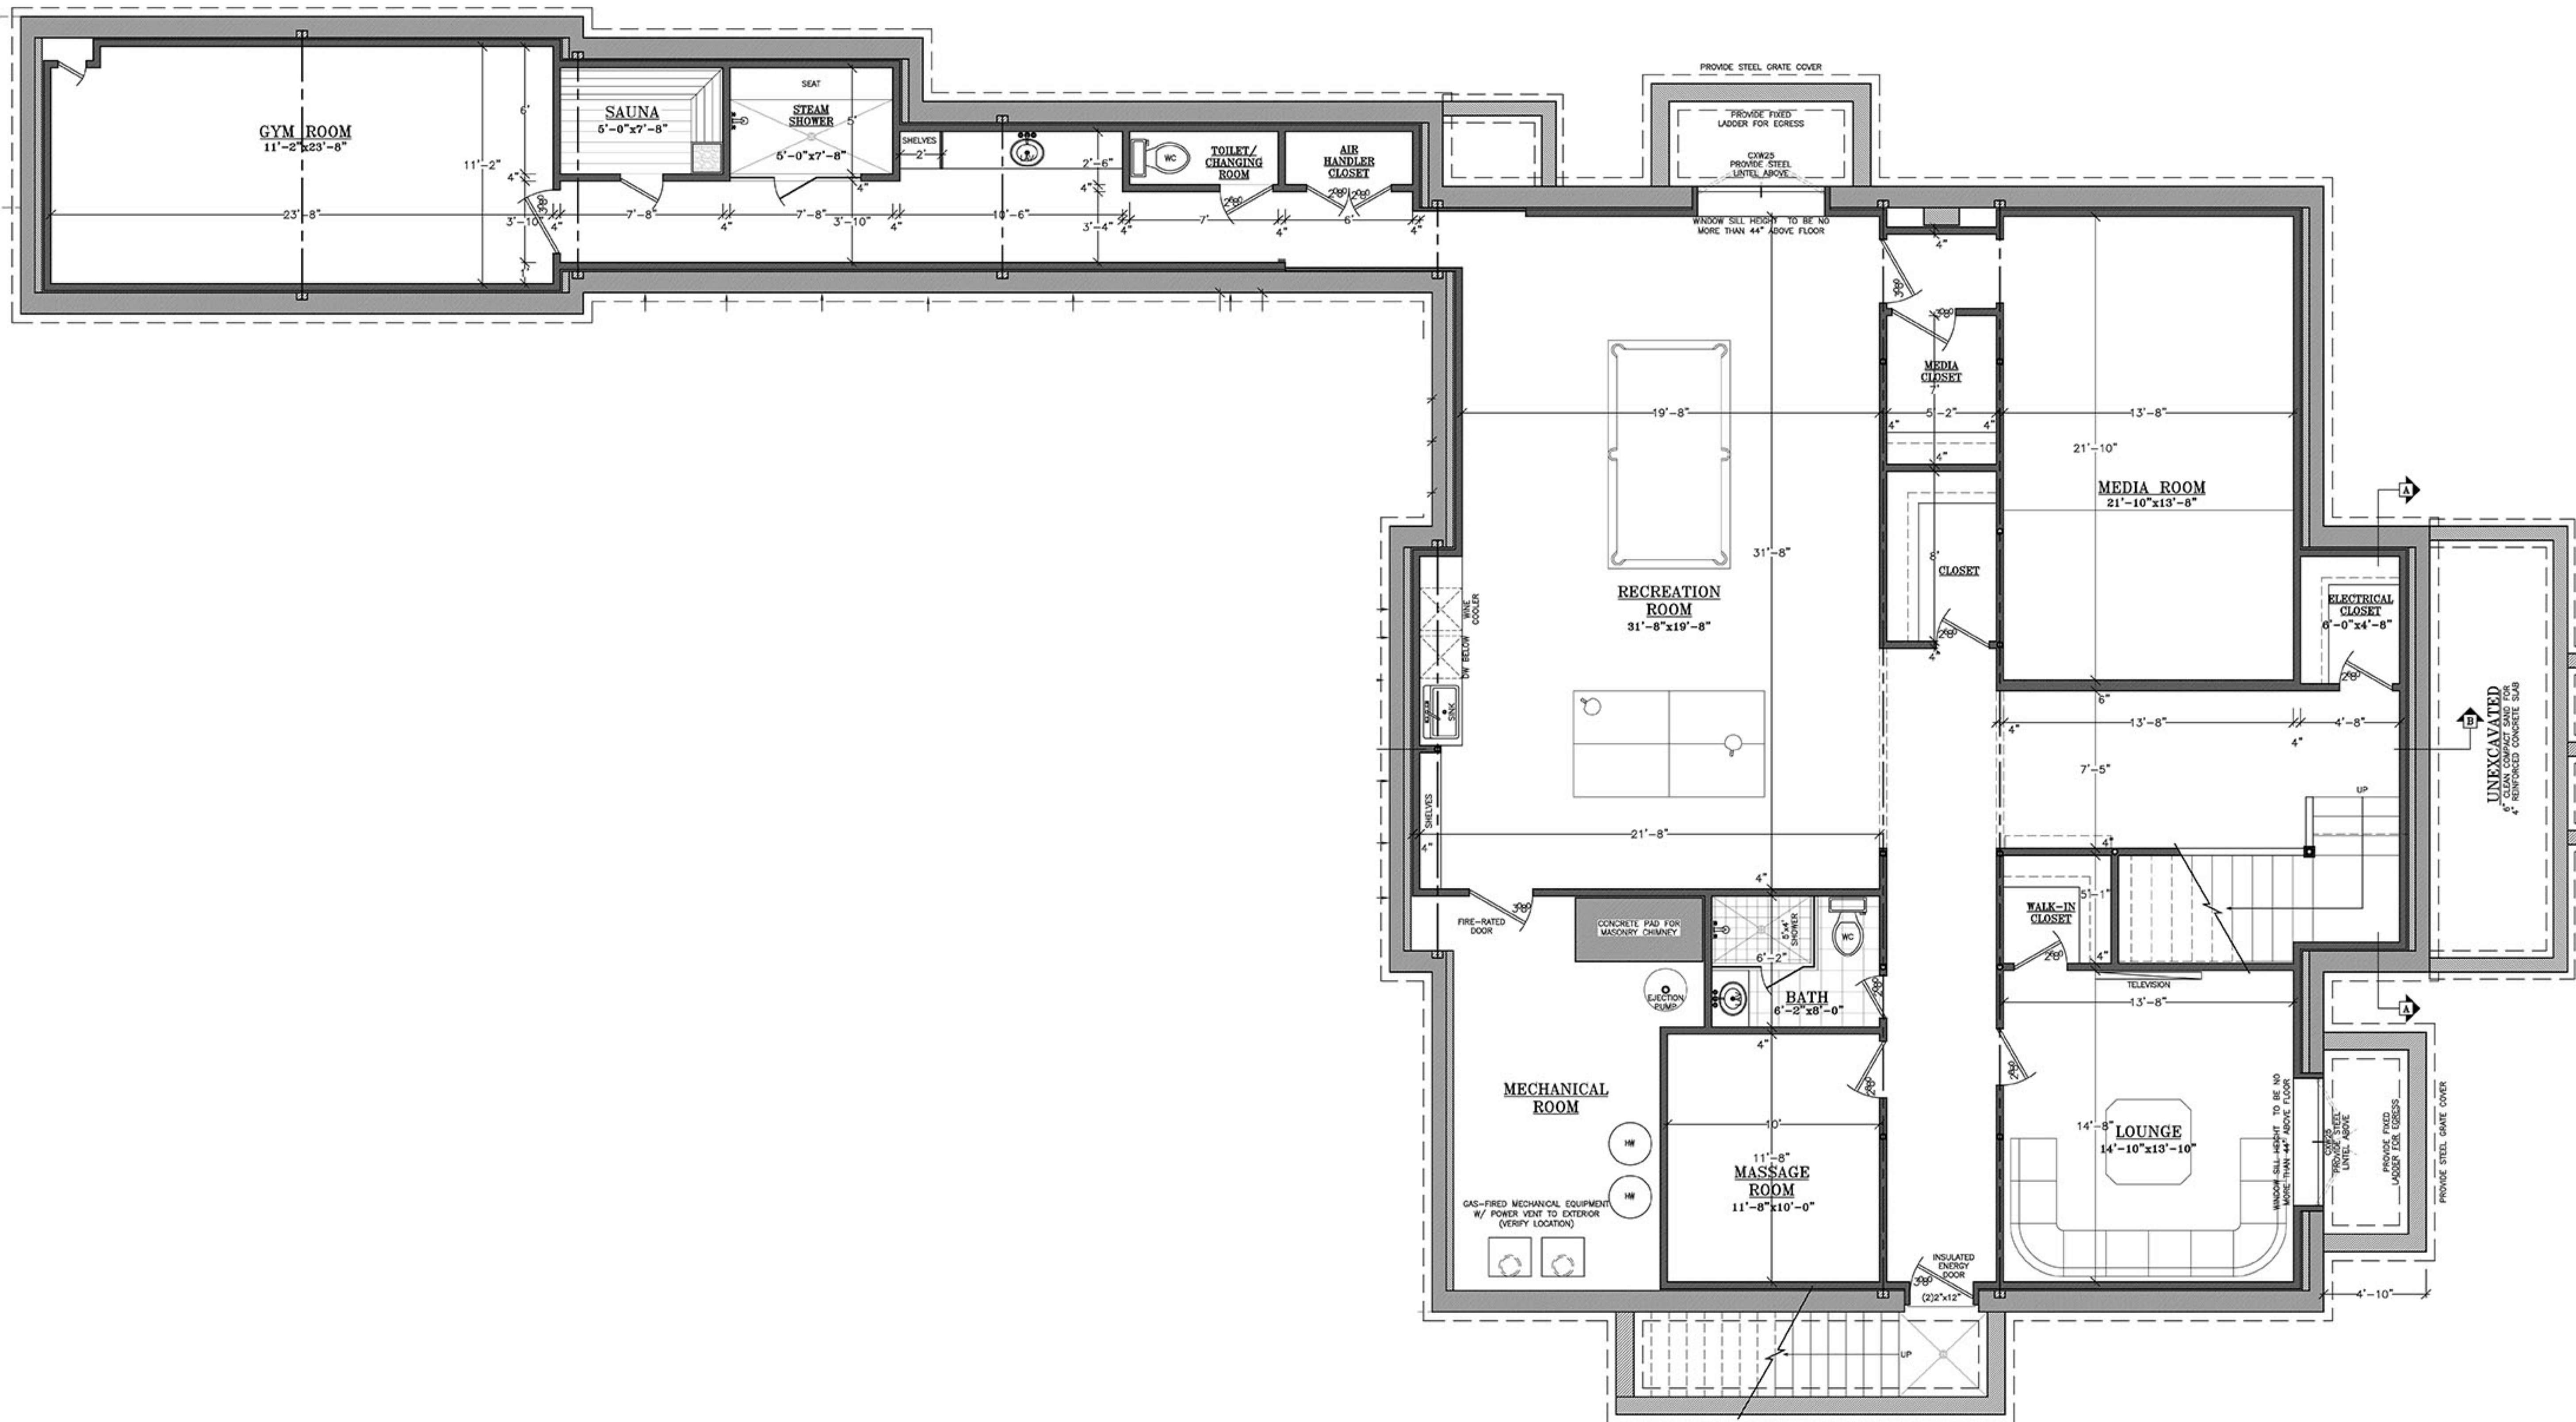


**FINISHED
BASEMENT PLAN**
 FINISHED AREA= 2,583 SQ.FT. SCALE: 1/4"=1'-0"

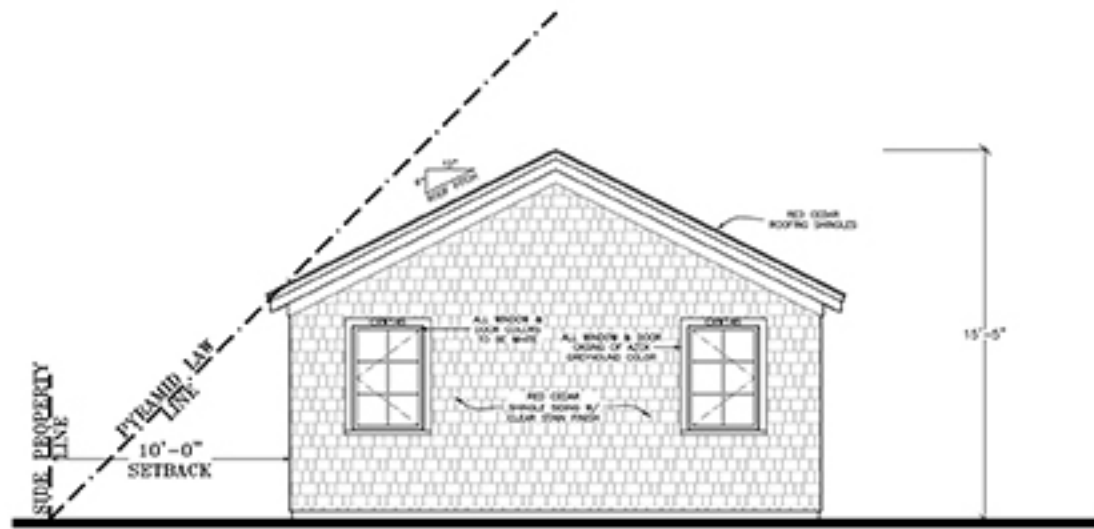


NORTH ELEVATION

SCALE: 1/4"=1'-0"

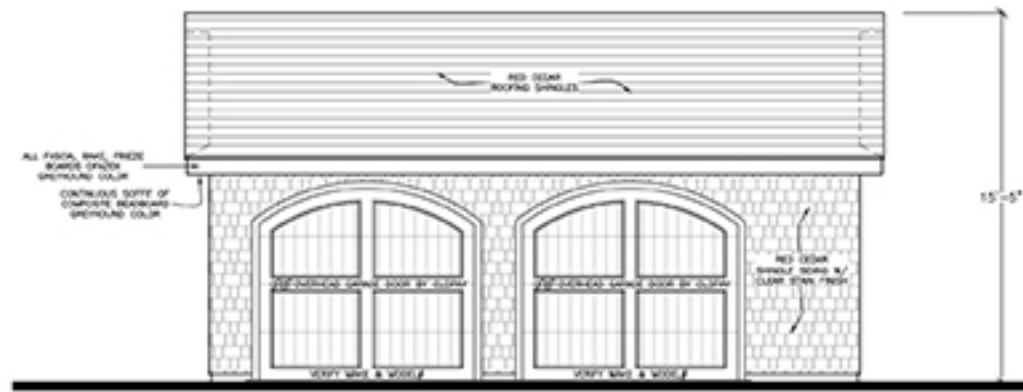


WEST ELEVATION

SCALE: 1/4"=1'-0"

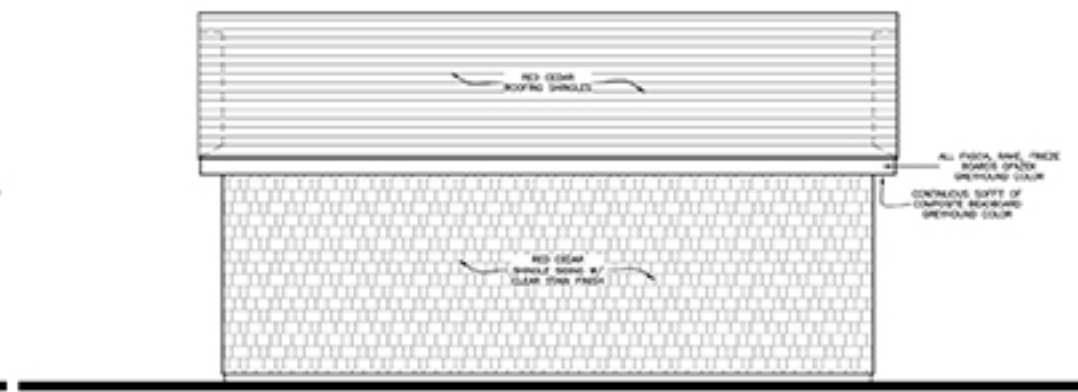


EAST ELEVATION

SCALE: 1/4"=1'-0"

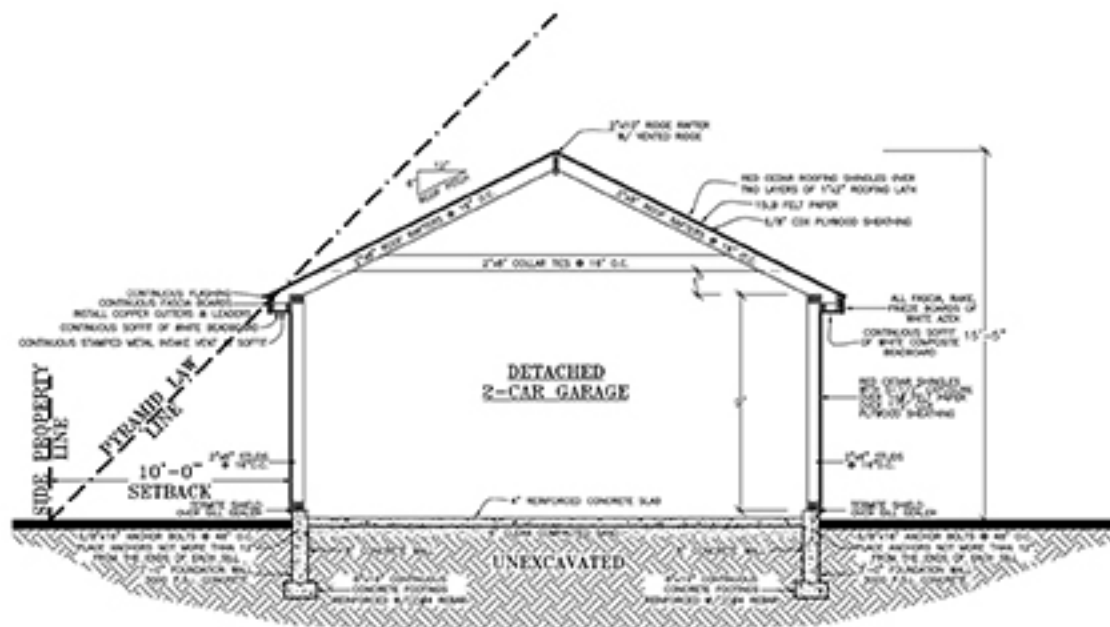


GARAGE SECTION

SCALE: 1/4"=1'-0"

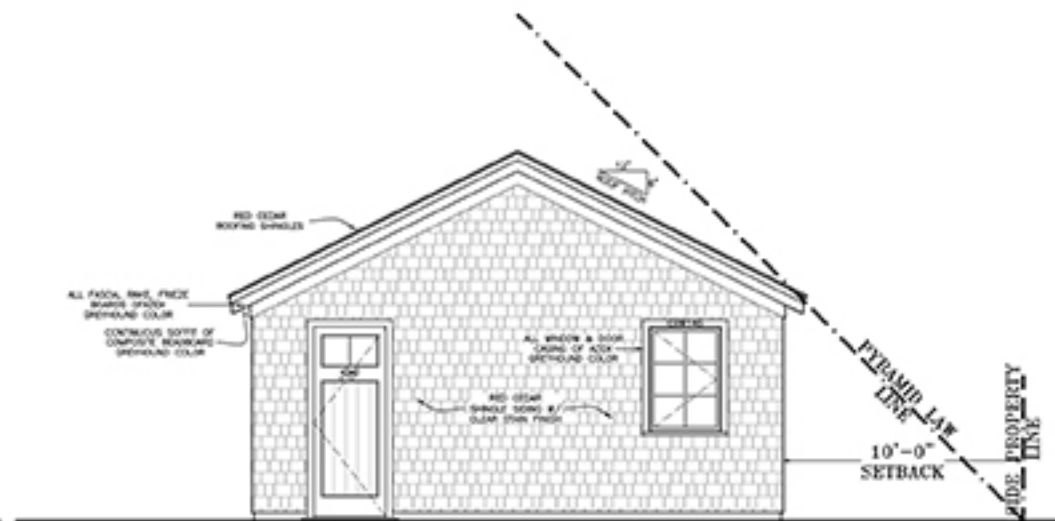

SOUTH ELEVATION

SCALE: 1/4"=1'-0"

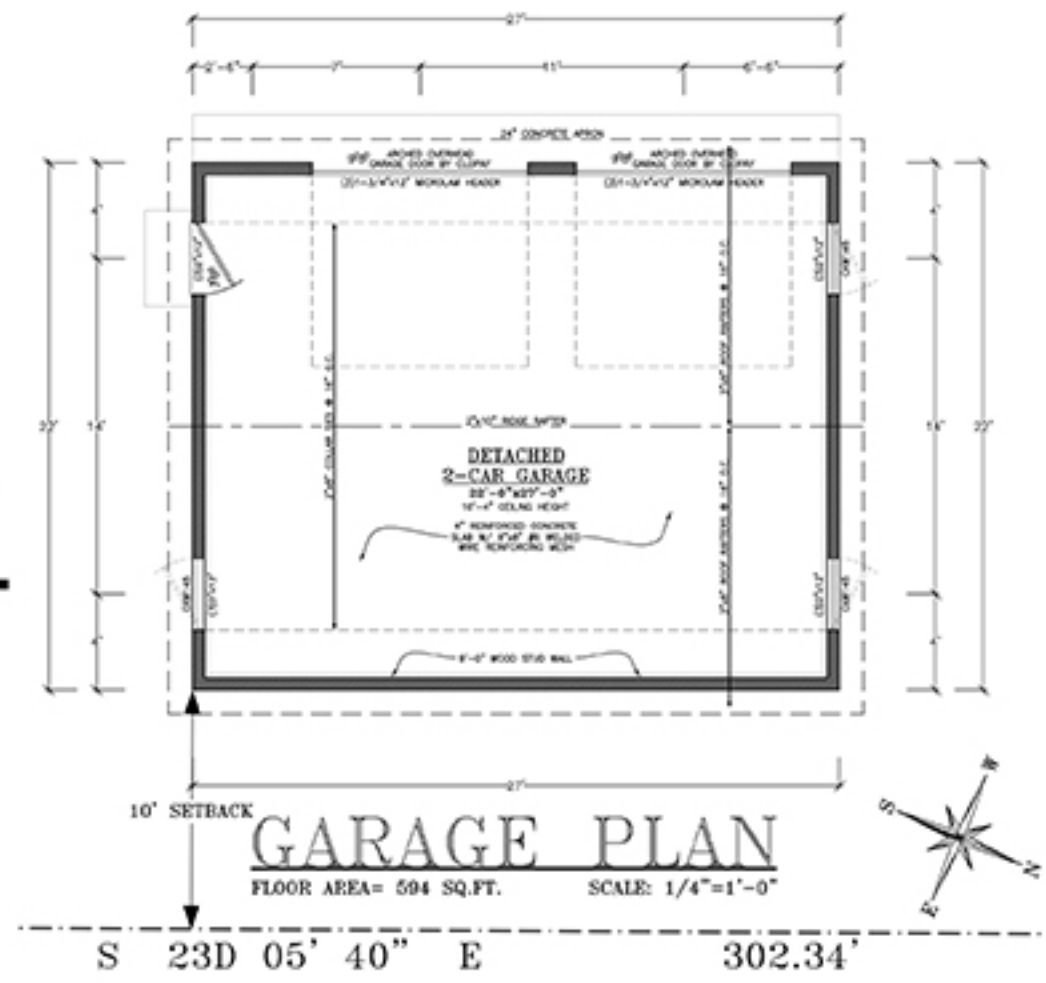

GARAGE PLAN

FLOOR AREA= 594 SQ.FT. SCALE: 1/4"=1'-0"

S 23D 05' 40" E 302.34'