




FIRST FLOOR PLAN

MCDONOUGH & CONROY, P.C. Architects
 BRIDGEHAMPTON: 631.537.5600
 ISLANDIA: 631.491.6400

WWW.MCDONOUGHCONROY.COM COPYRIGHT 2013
 18 The Atrium • 2365 Main Street • Bridgehampton • NY 11932
 135760 Expressway Drive South • Suite 200 • Islandia • NY 11749

SCALE: 3/8" = 1'-0"

PROJECT NO. 14-016
 2171 SQFT. FIRST FLOOR
 3126 SQFT. TOTAL
 431 SQFT. CABANA
 523 SQFT. GARAGE

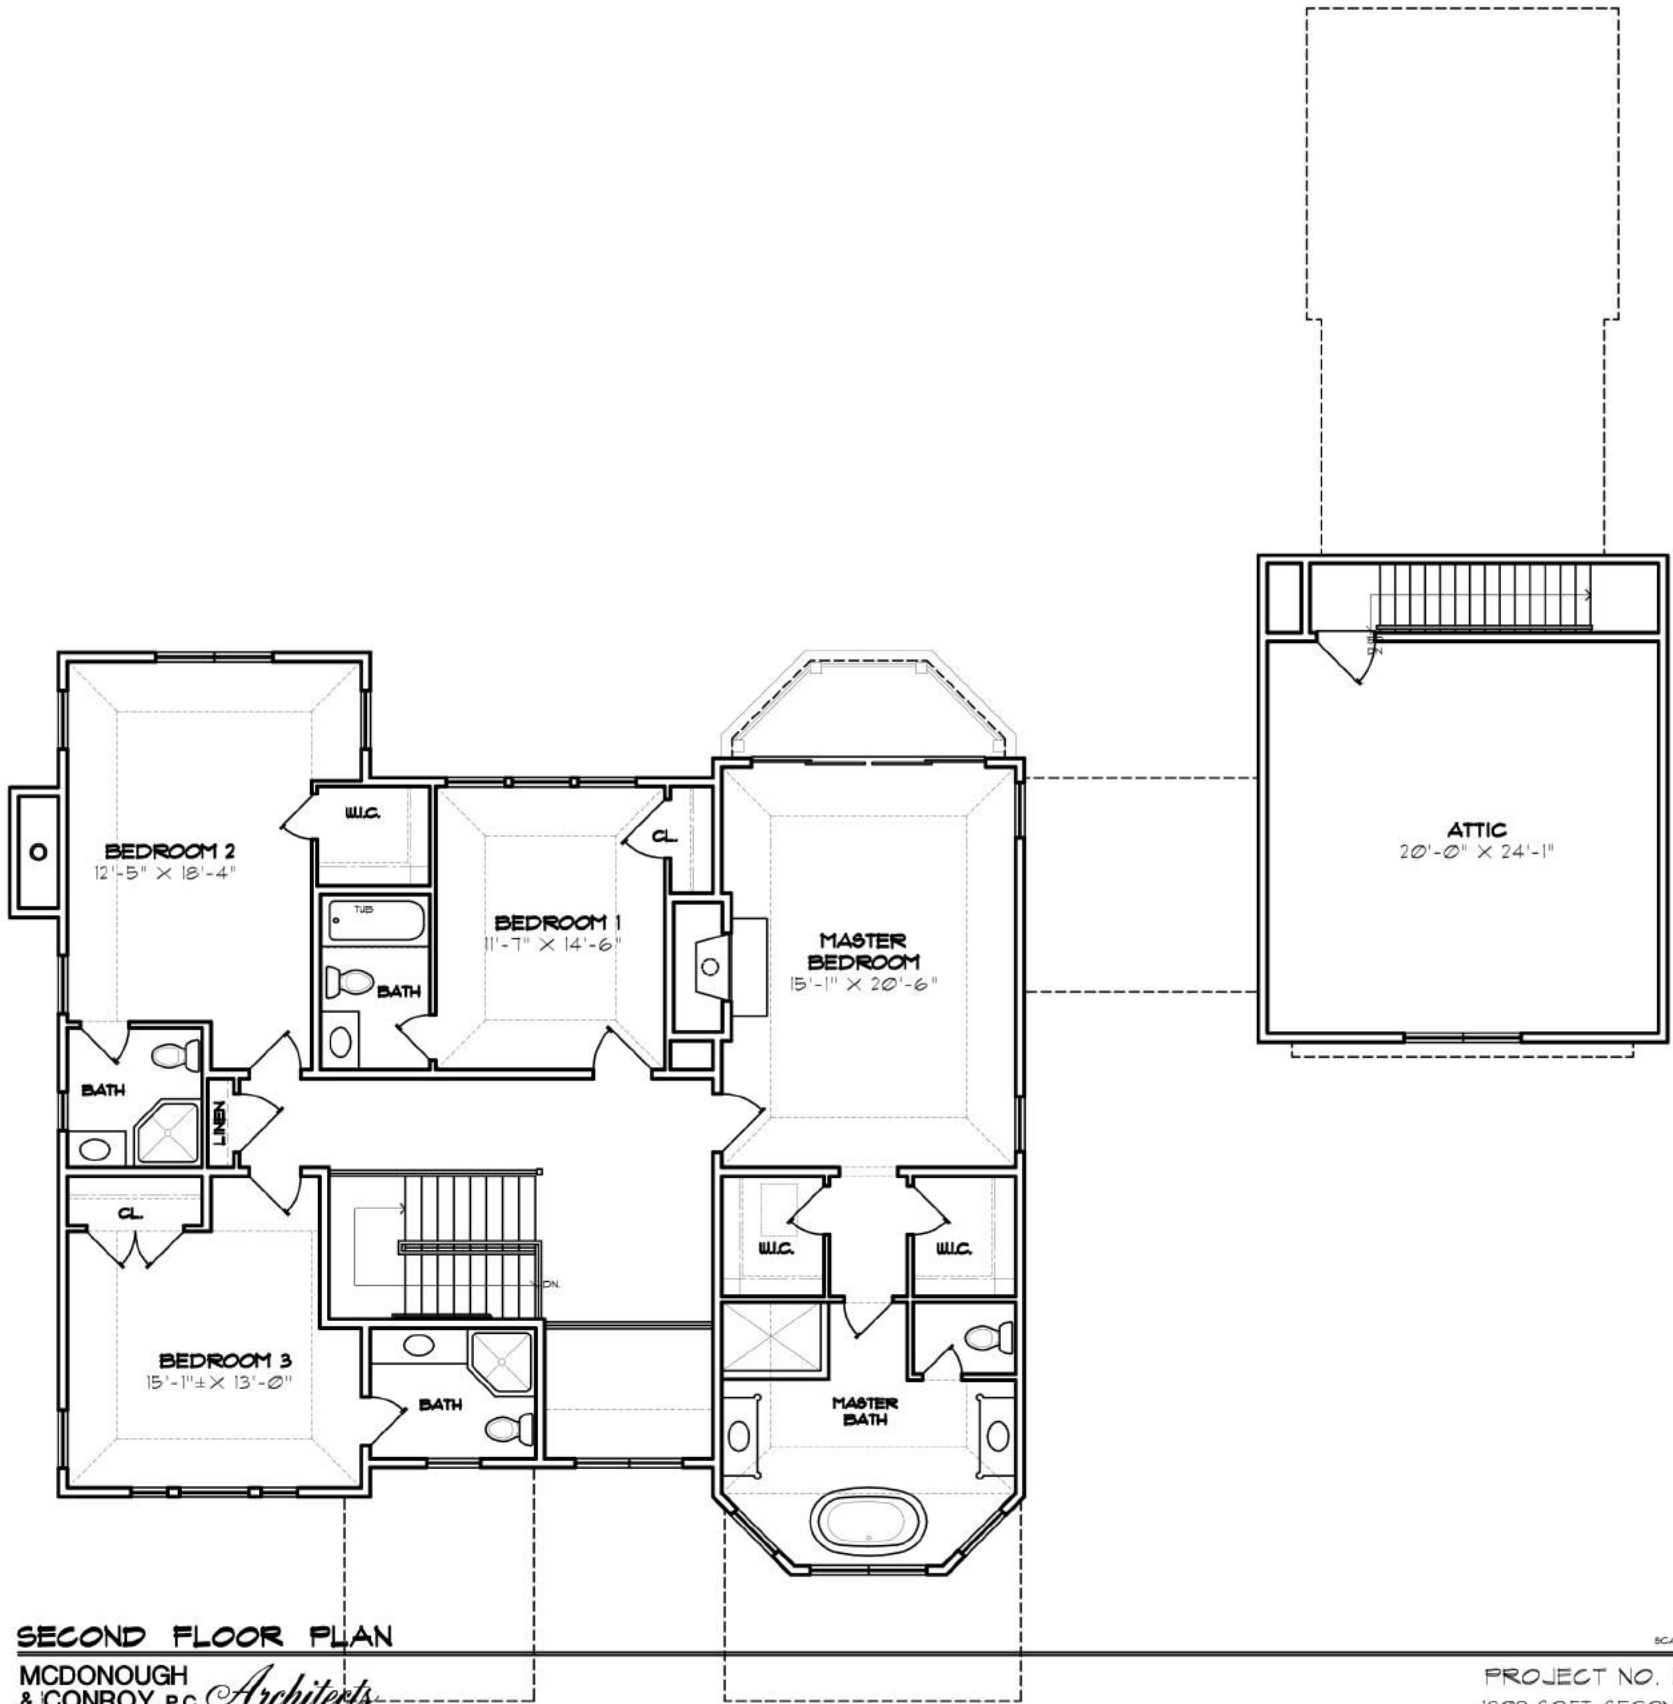


SECOND FLOOR PLAN

SCALE: 3/16" = 1'-0"

MCDONOUGH & CONROY, P.C. *Architects*

BRIDGEHAMPTON: 631.537.5600
ISLANDIA: 631.491.6400

PROJECT NO. 14-016
1809 SQ.FT. SECOND FLOOR

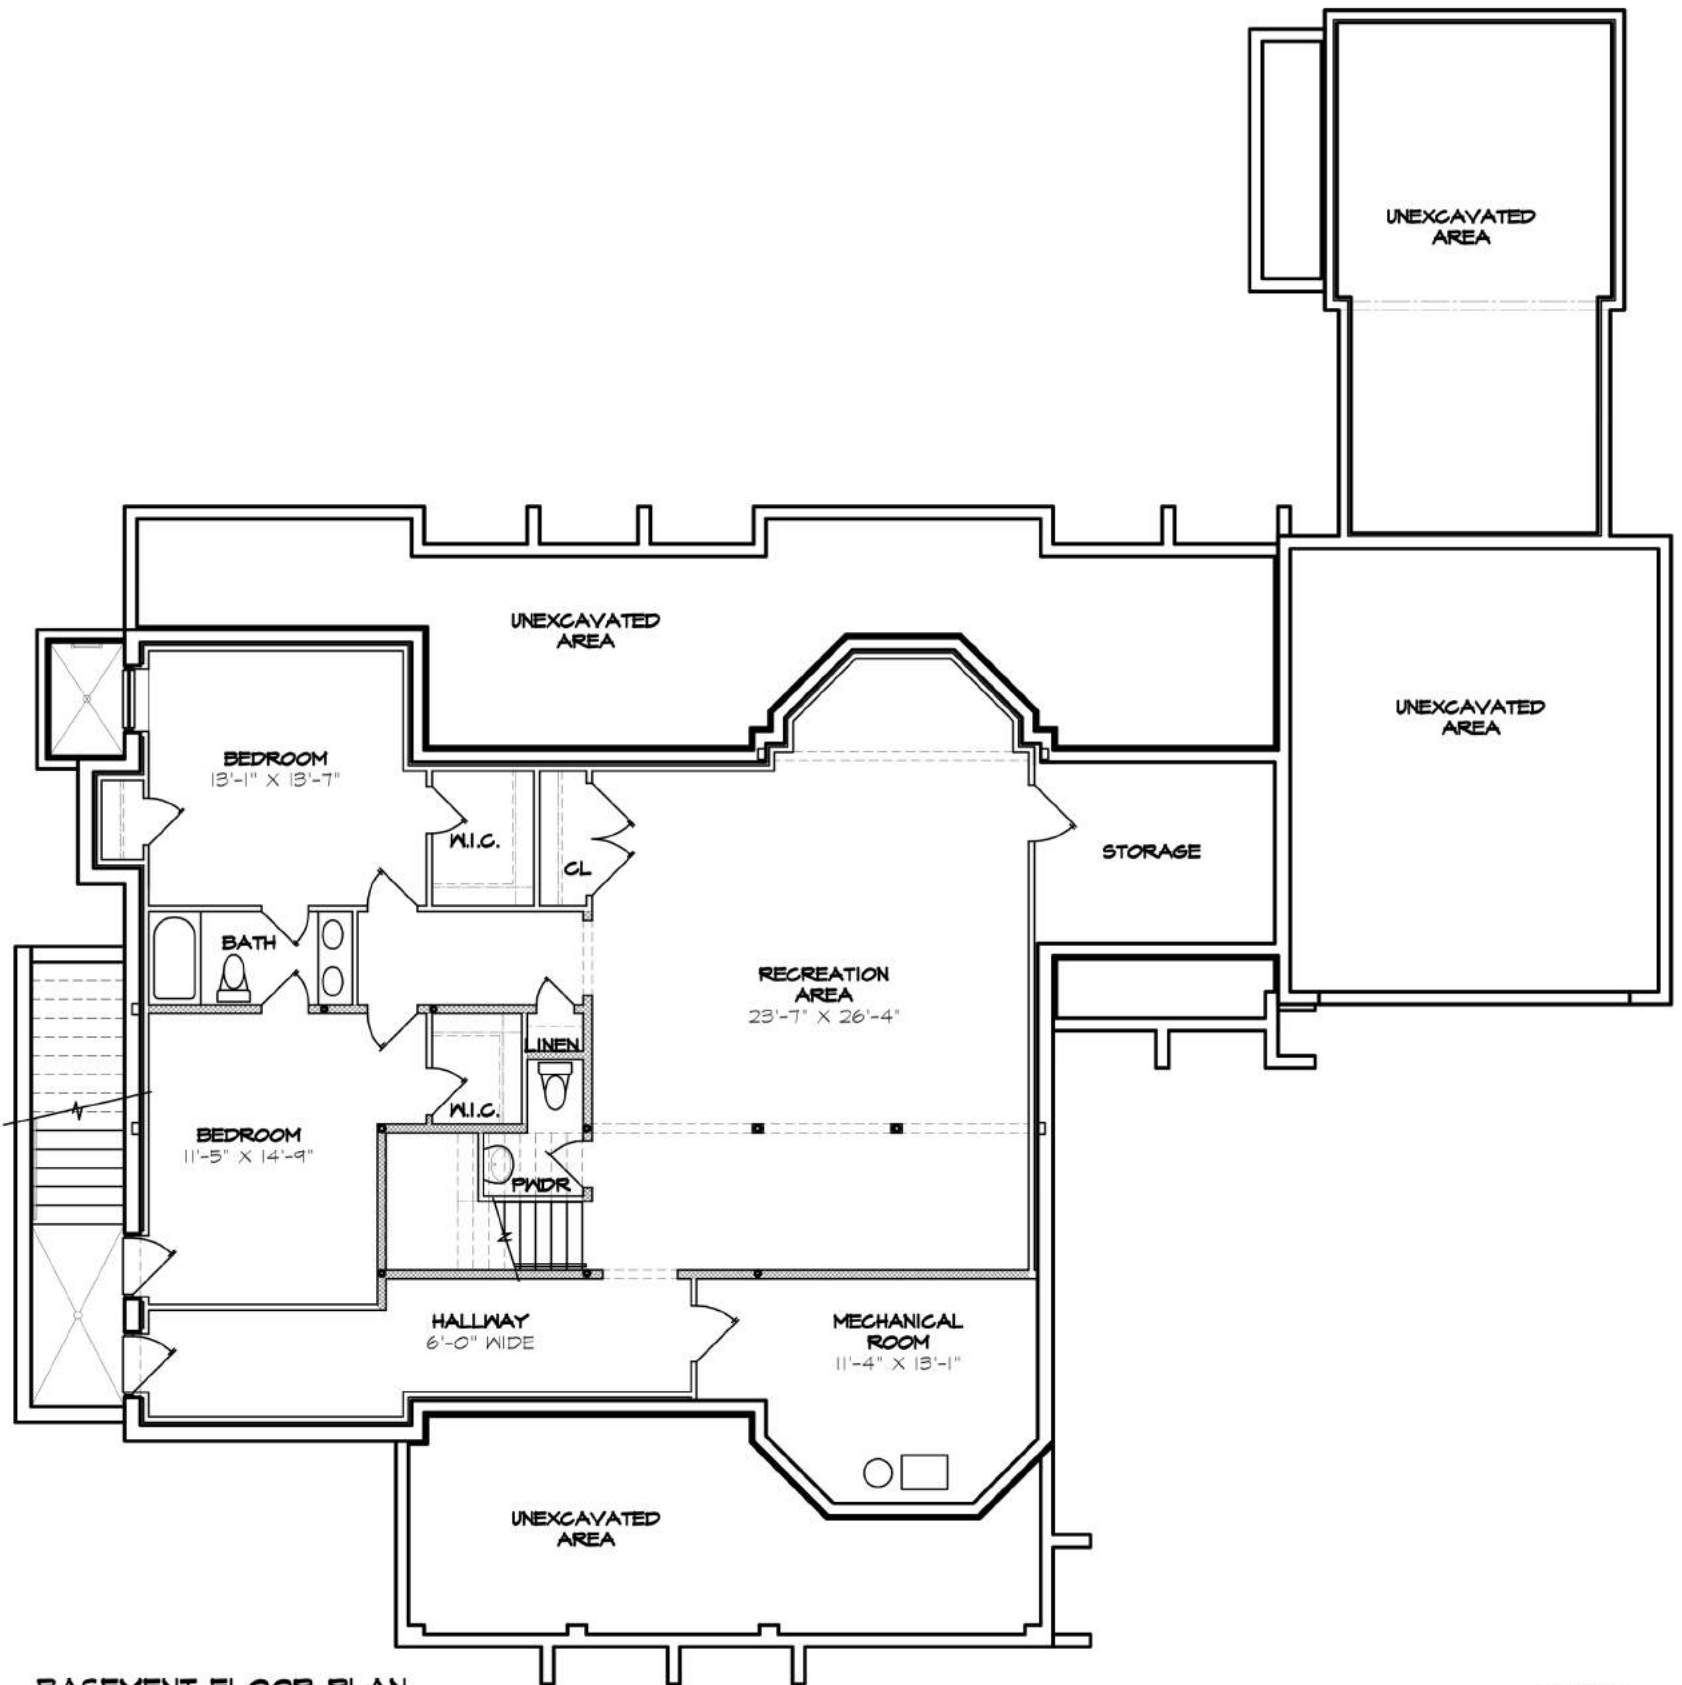

BASEMENT FLOOR PLAN

