
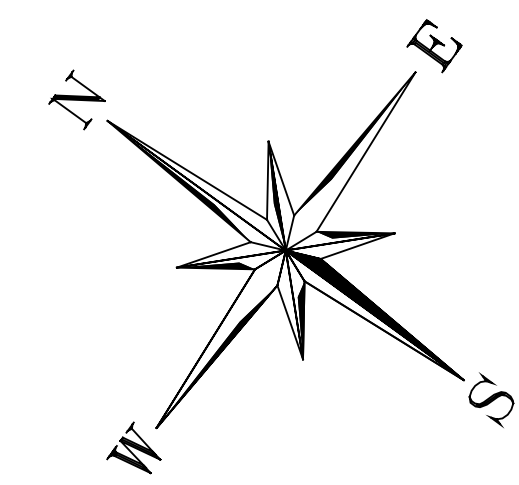


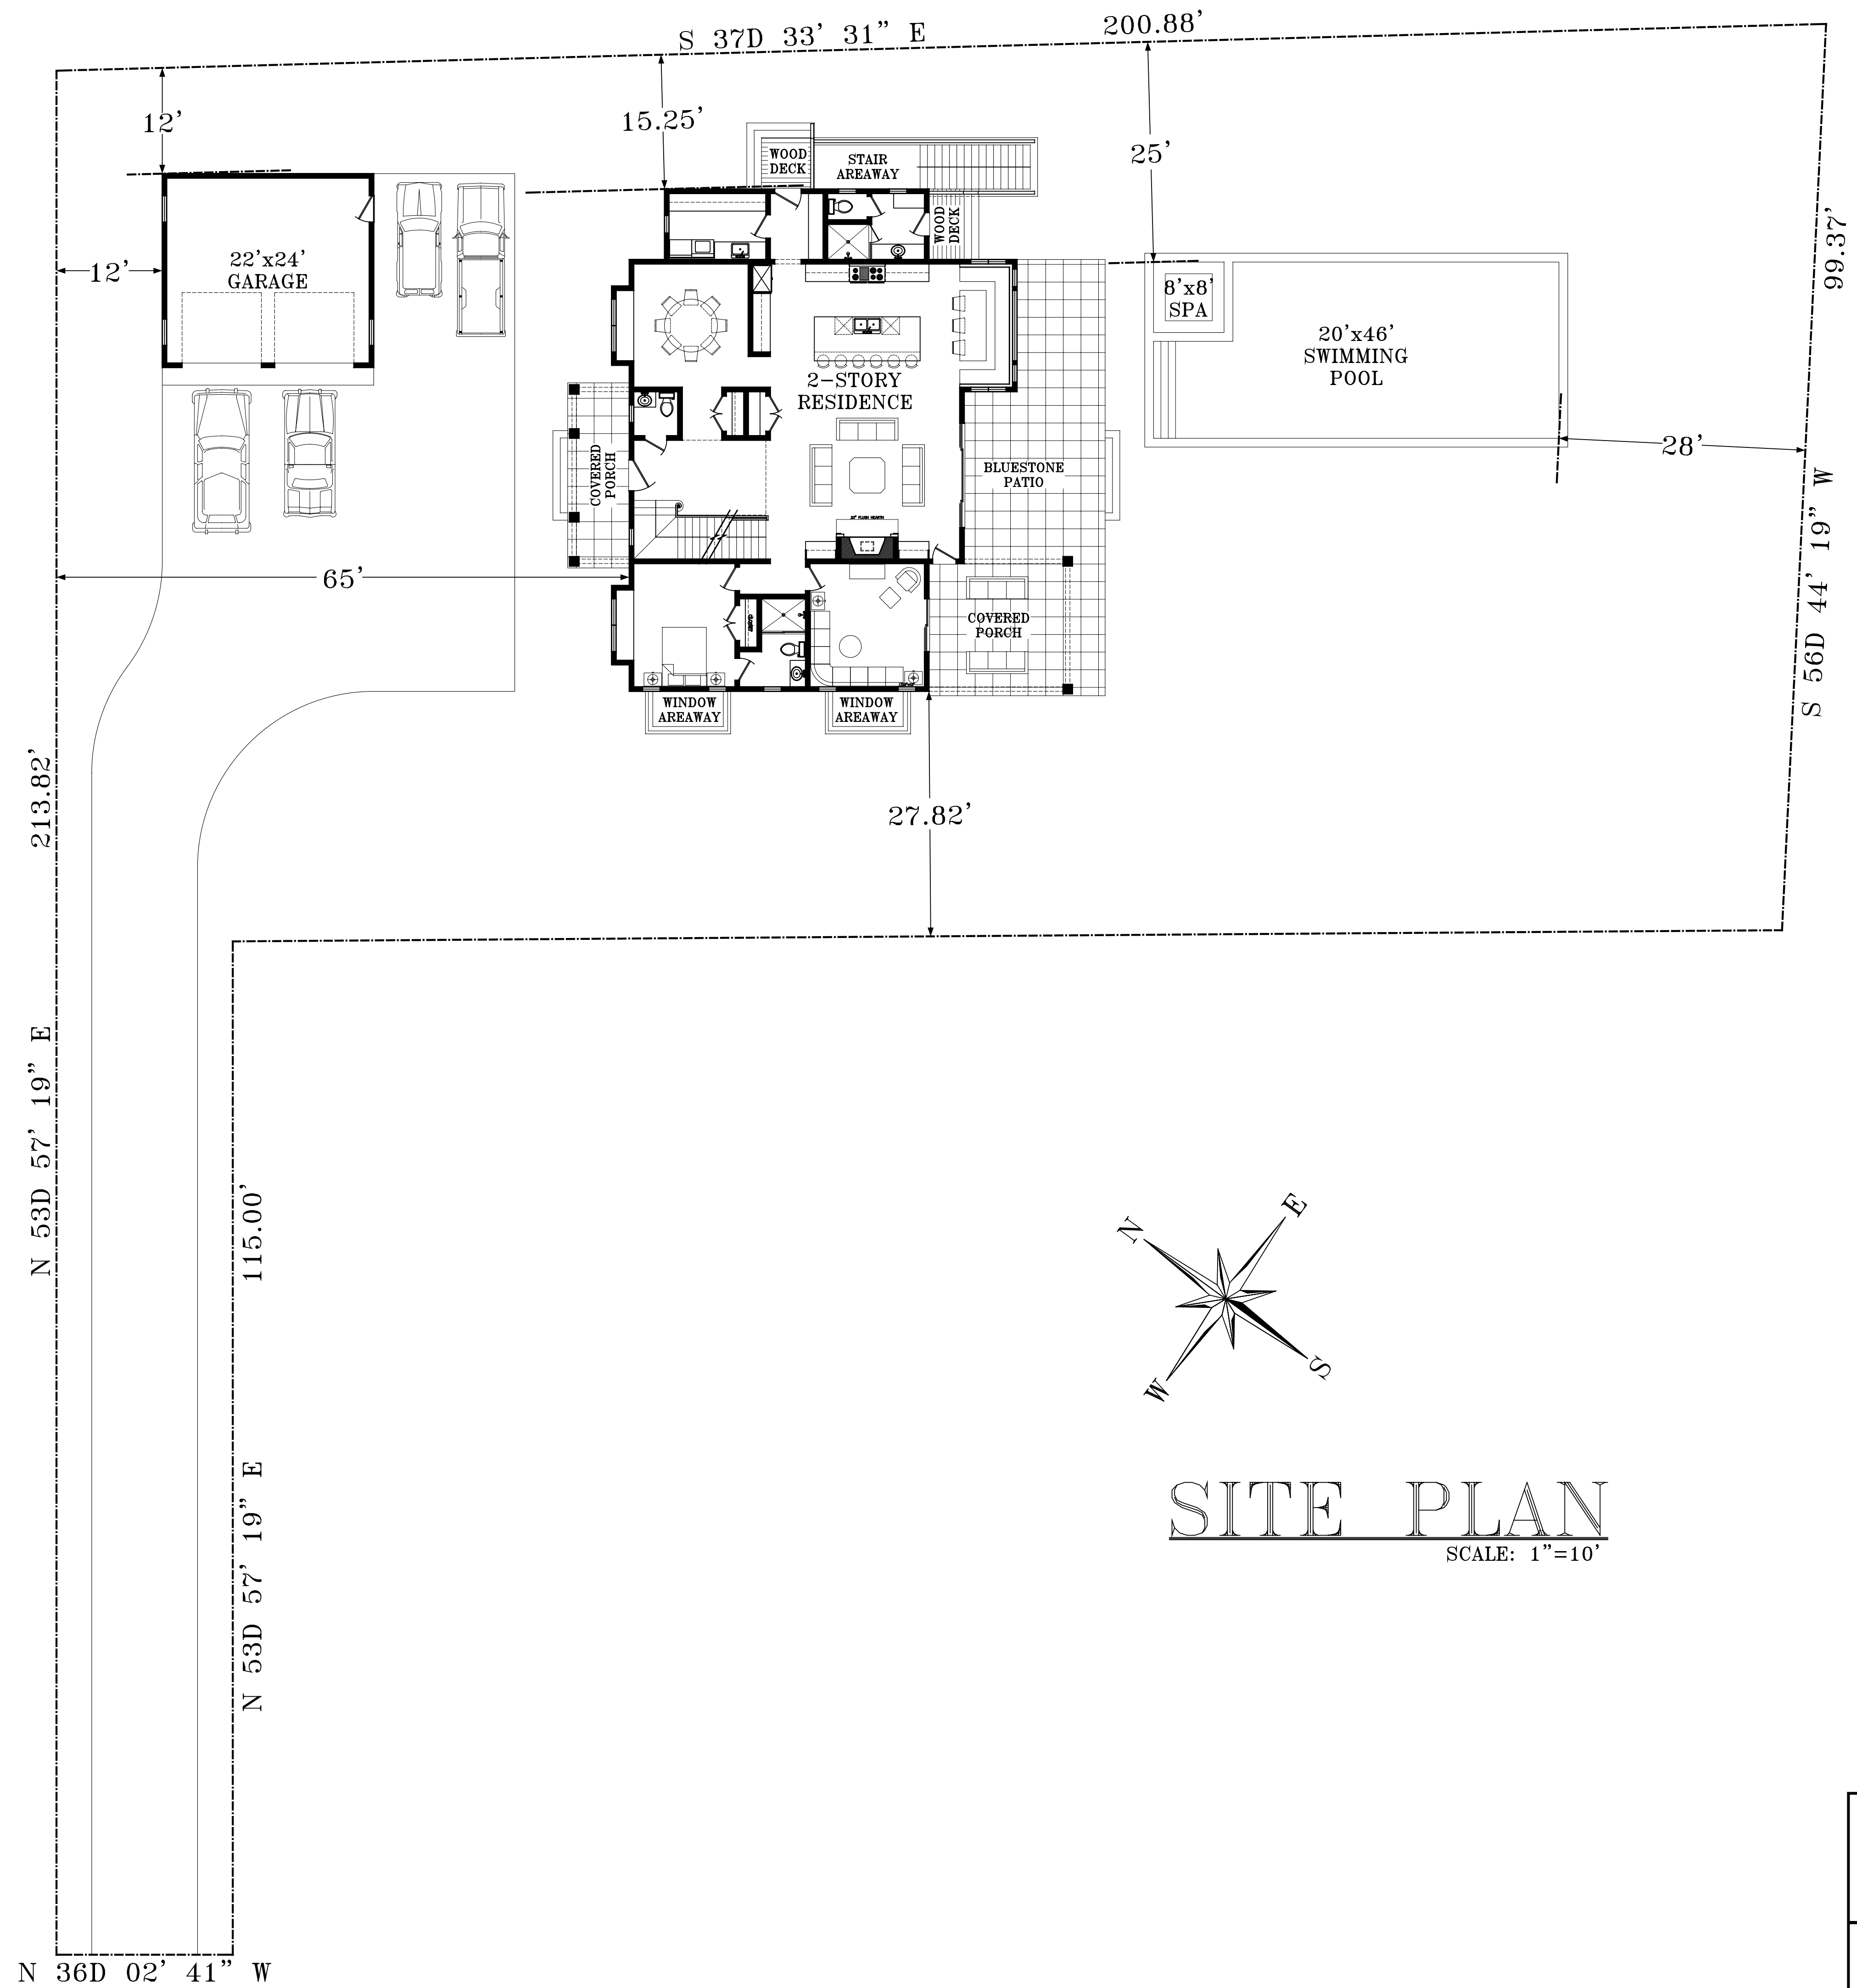

SITE PLAN

SCALE: 1"=10'

PROPOSED SITE PLAN FOR MICHAEL FRANK	
121 HAND LANE, AMAGANSETT TOWN OF EASTHAMPTON, NEW YORK	
MICHAEL W. BEHRINGER ARCHITECT	1
SOUTHAMPTON, N.Y. 631-287-9474	