


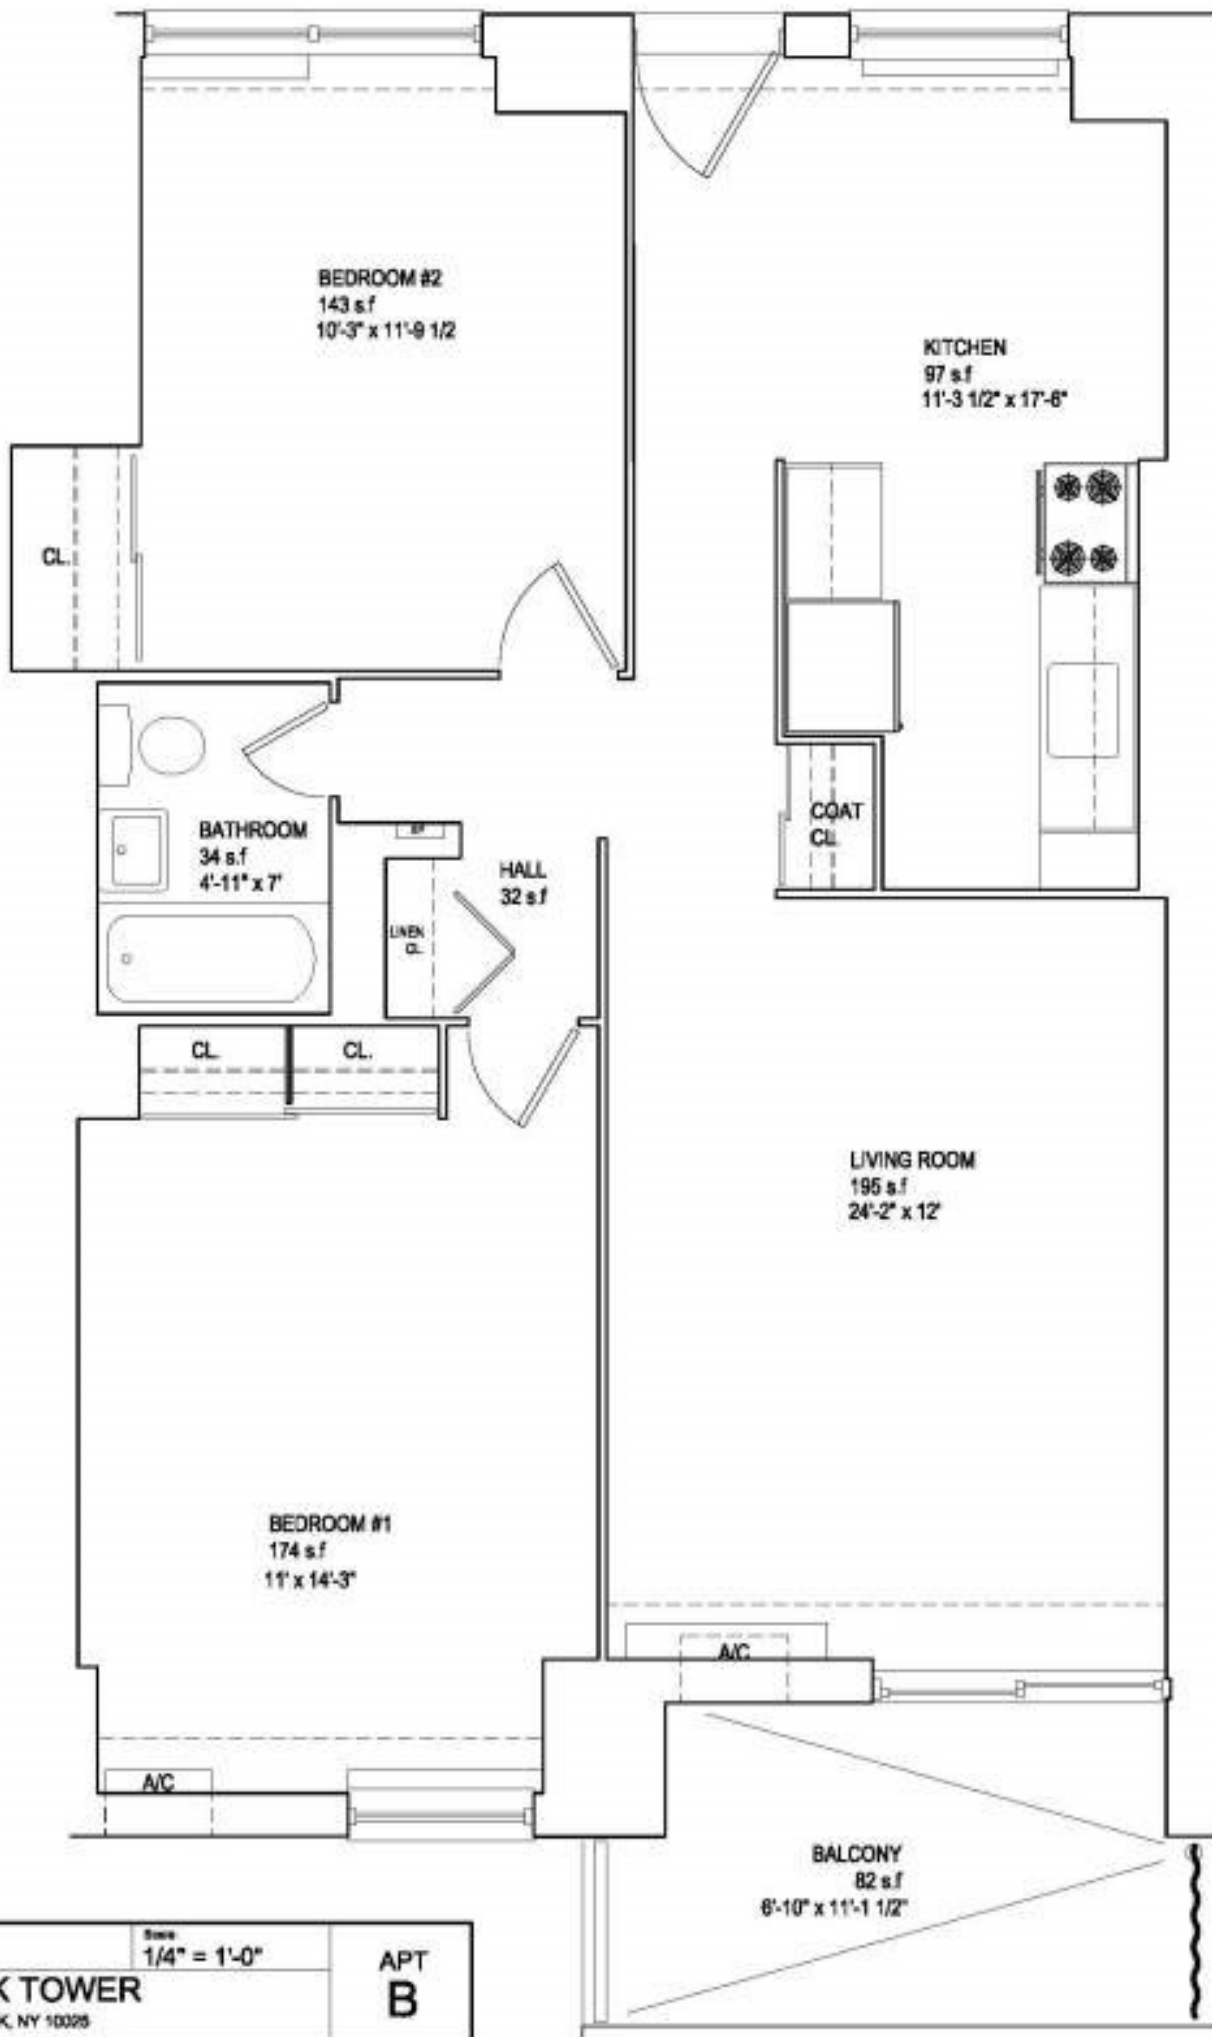

UNIT B
925 S.F.
2 BEDROOMS
1 BATH
FLOOR TO CEILING HEIGHT:
8' - 1" NOMINAL

DRAWING TITLE: FLOOR PLAN COLUMBUS PARK TOWER 100 WEST 94th STREET NEW YORK, NY 10025	Scale: 1/4" = 1'-0"	APT B
--	------------------------	----------

Note: Not drawn to Scale