




FIRST FLOOR PLAN

FLOOR AREA FOOTPRINT W/O GARAGE W/O PORCH & PATIO = 2,243 SF

PROJECT NAME BRIDGEHAMPTON, N.Y. 20 SELLENTIN WAY (PARCEL A) BRIDGEHAMPTON, NEW YORK		DATE JULY 2015		REVISION	
DRAWING TITLE PROPOSED FIRST FLOOR PLAN		SCALE AS NOTED		DATE	
DRAWING NO. A-2.0		PROJECT NO. 2015-074		NUMBER	
FIRM NOTARO GRUPP ASSOCIATES ARCHITECTS & PLANNERS		DRAWN BY J.B.		REVISION	
ADDRESS 1005 GLEN COVE AVENUE GLEN HEAD, NEW YORK 11545		PHONE (516) 609-8700		FAX (516) 609-2102	

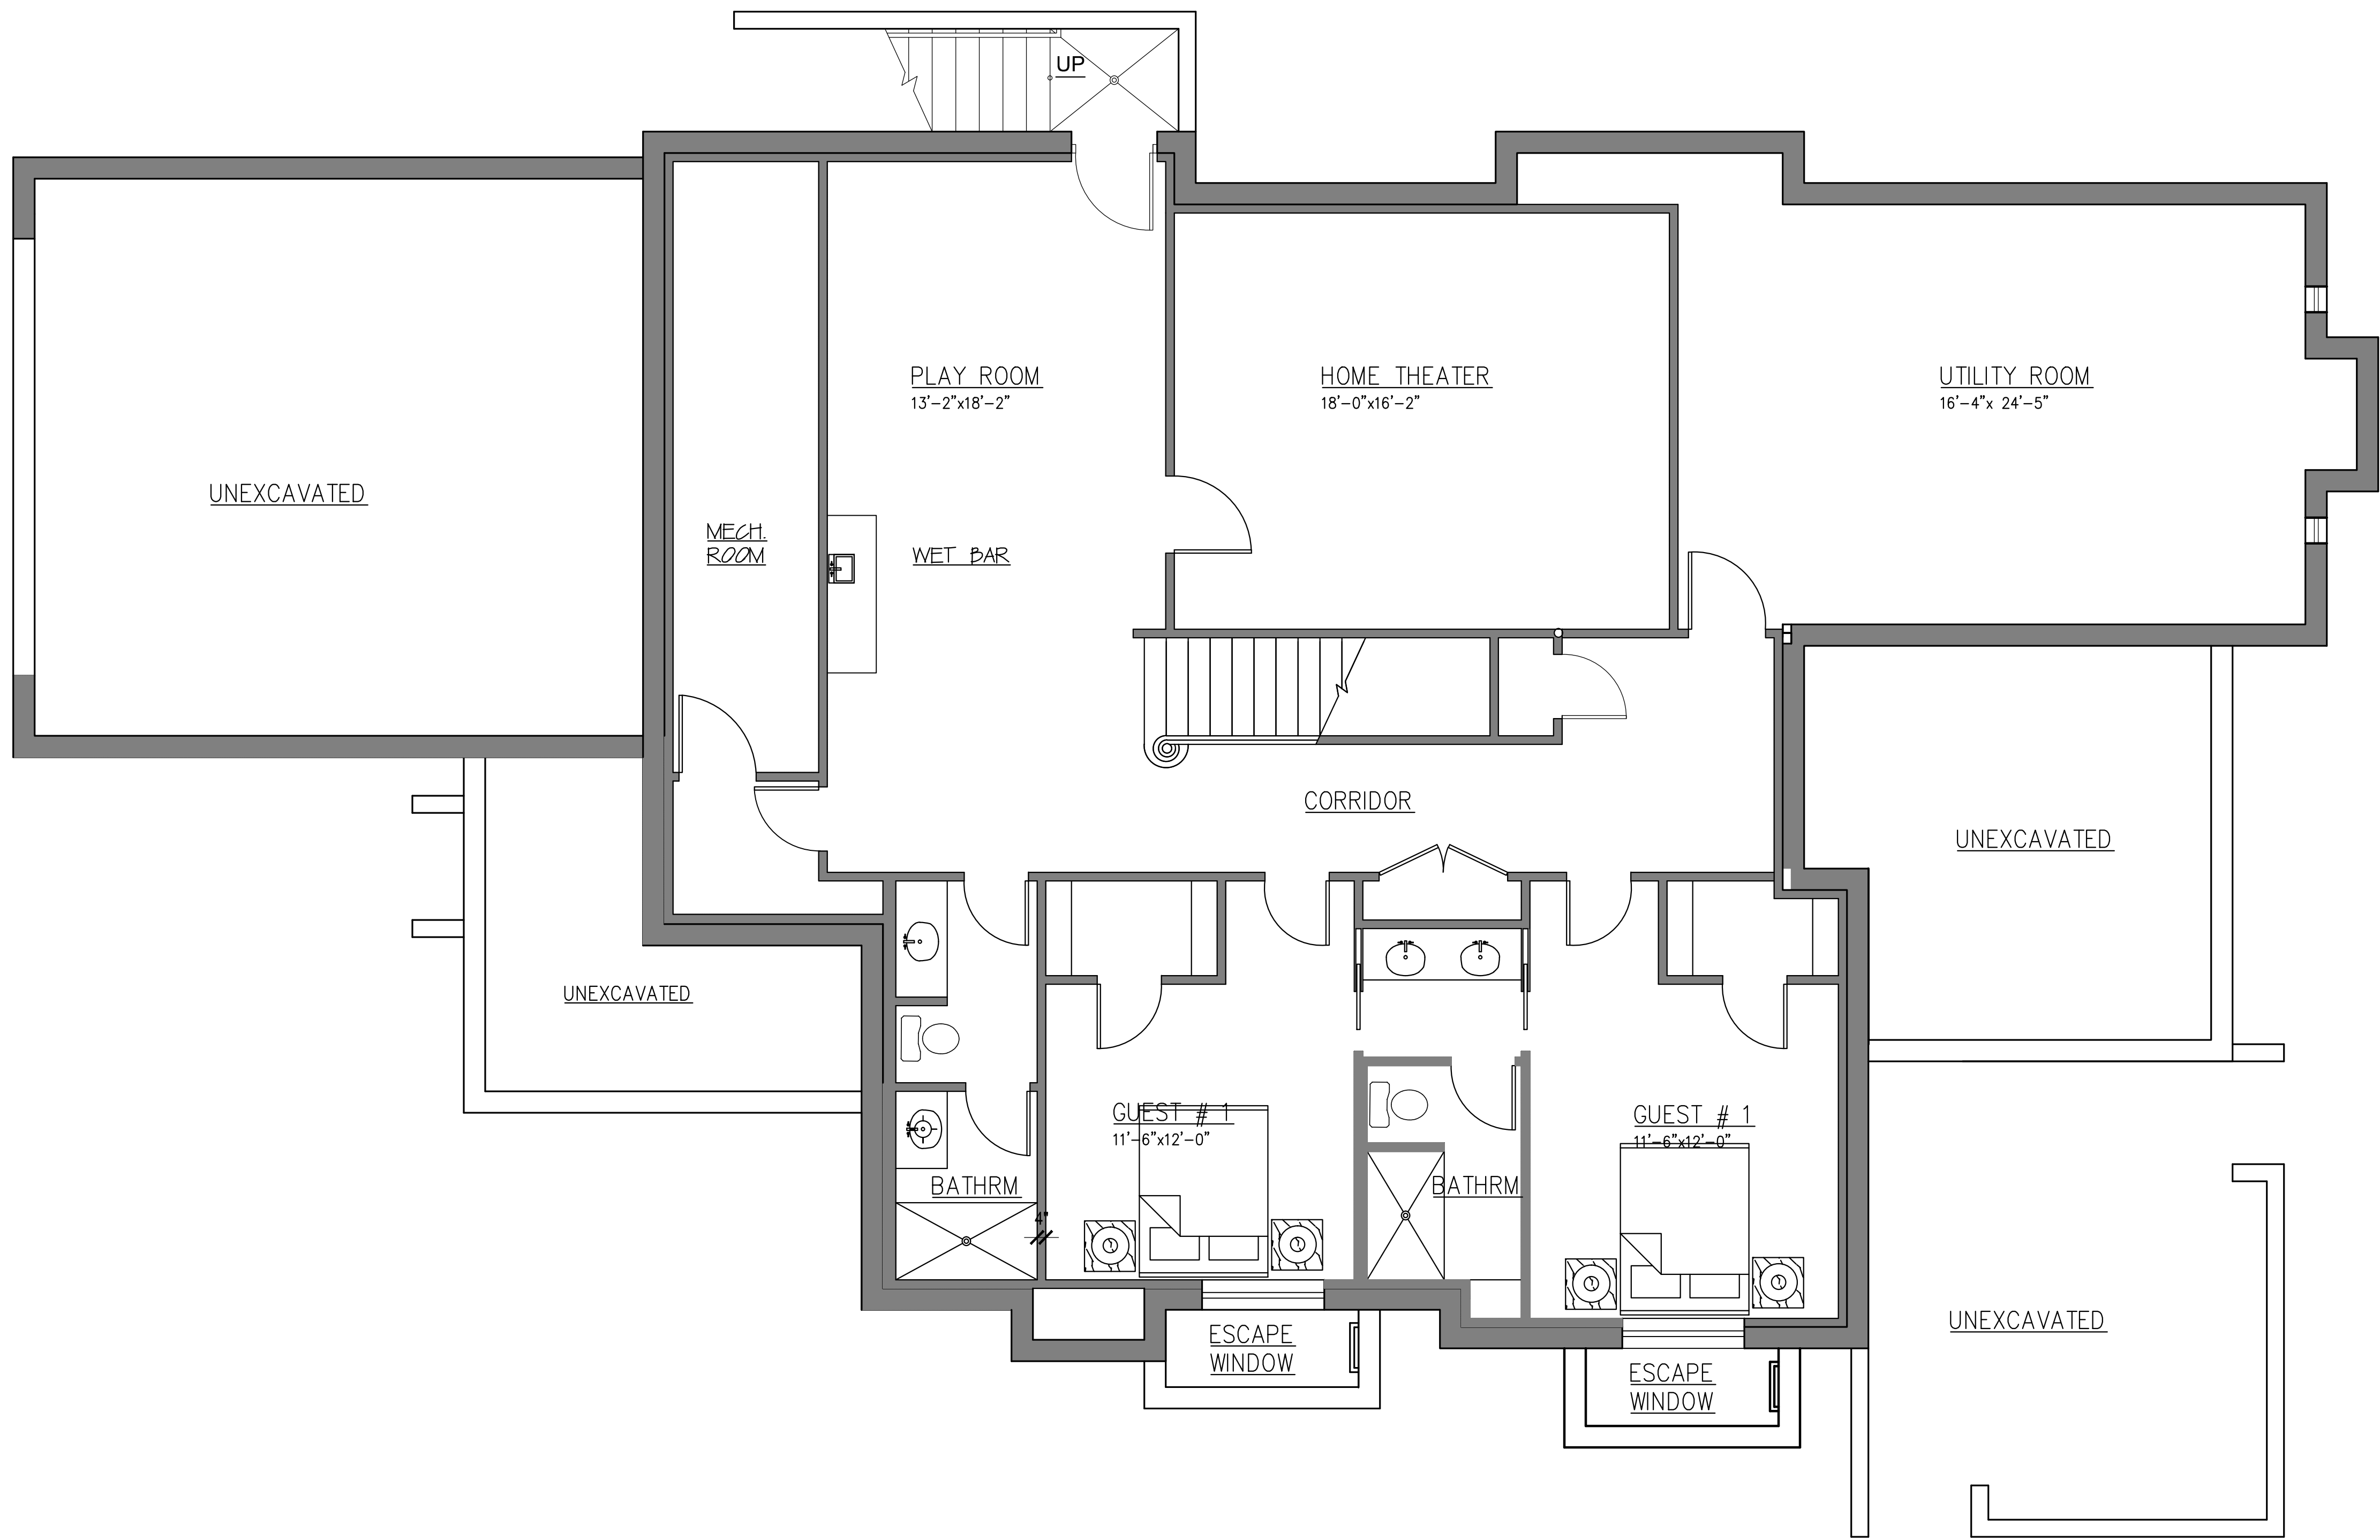

drawing no.		project name: BRIDGEHAMPTON, N.Y. 20 SELLENTIN WAY (PARCEL A) BRIDGEHAMPTON, NEW YORK		NOTARO GRUPP ASSOCIATES ARCHITECTS & PLANNERS 1005 GLEN COVE AVENUE GLEN HEAD, NEW YORK 11545 (516) 609-8700 FAX (516) 609-2102		date: JULY 2015		number 21		date SEPTEMBER 18		revision SHOW ROOMS LABELS FOR HEALTH DEPT.	
drawing title: PROPOSED CELLAR FLOOR PLAN						scale: AS NOTED							
						project no. 2015-074							
						drawn by:							
						checked by:							