


Existing Floor plan

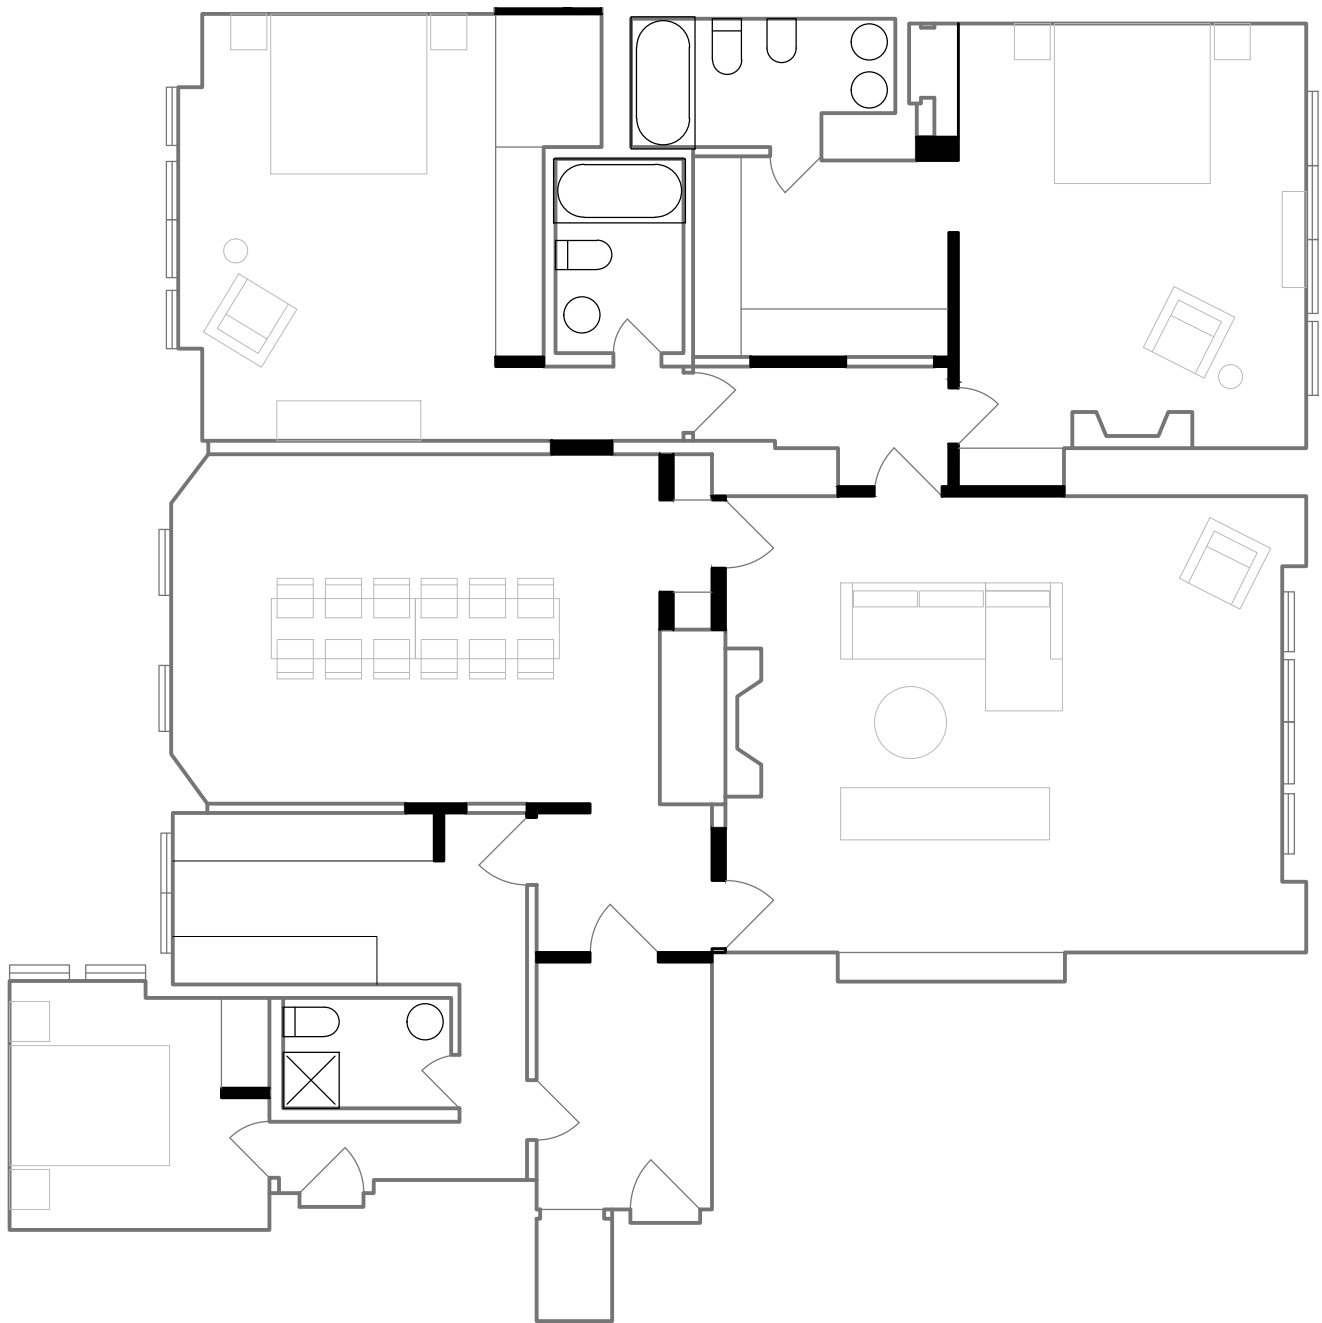



1 PLAN A
1/8"=1'-0"

Alternate Floorplan A

KIM //////////////

167 CANAL STREET
2ND FLOOR/ NYC, NY 10013
646-610-9490
WWW.MORE-MAS.COM

NOTES: 475 PARK AVE 4 A

ALL PLANS ARE ORIENTATIVE AND REQUIRE
MANAGEMENT/BOARD APPROVALS. FULL
SURVEY OF EXISTING CONDITIONS ARE
RECOMMENDED.

TITLE: CLASSIC 6 PLAN A

FOR MORE INFO GO TO
www.content.more-mas.com/login

USER: 475PARK
PSWD: 4A
(CASE SENSITIVE)

DATE: 07.06.17
SCALE: AS NOTED

DRAWING NO: A-1.0



1 PLAN B
1/8"=1'-0"

Alternate Floor plan B

KIM //////////////

167 CANAL STREET
2ND FLOOR/ NYC, NY 10013
646-610-9490
WWW.MORE-MAS.COM

NOTES: 475 PARK AVE 4 A

ALL PLANS ARE ORIENTATIVE AND REQUIRE
MANAGEMENT/BOARD APPROVALS. FULL
SURVEY OF EXISTING CONDITIONS ARE
RECOMMENDED.

TITLE: CLASSIC 6 PLAN B

FOR MORE INFO GO TO
www.content.more-mas.com/login

USER: 475PARK
PSWD: 4A
(CASE SENSITIVE)

DATE: 07.06.17
SCALE: AS NOTED

DRAWING NO: A-1.1