

87 Powell Ave.
Southampton, New York, 11968

Phone (631) 204 5057
Fax (631) 353 3826
Mobile (631) 276 7804

SAGAPONACK

NOTES:


REVISIONS:

[illegible]

DATE:	Issue Date
SCALE:	1/4" = 1'-0"
DRAWN BY:	S.M.
CHECKED BY:	J.B.

BASEMENT PLAN

A-1.0

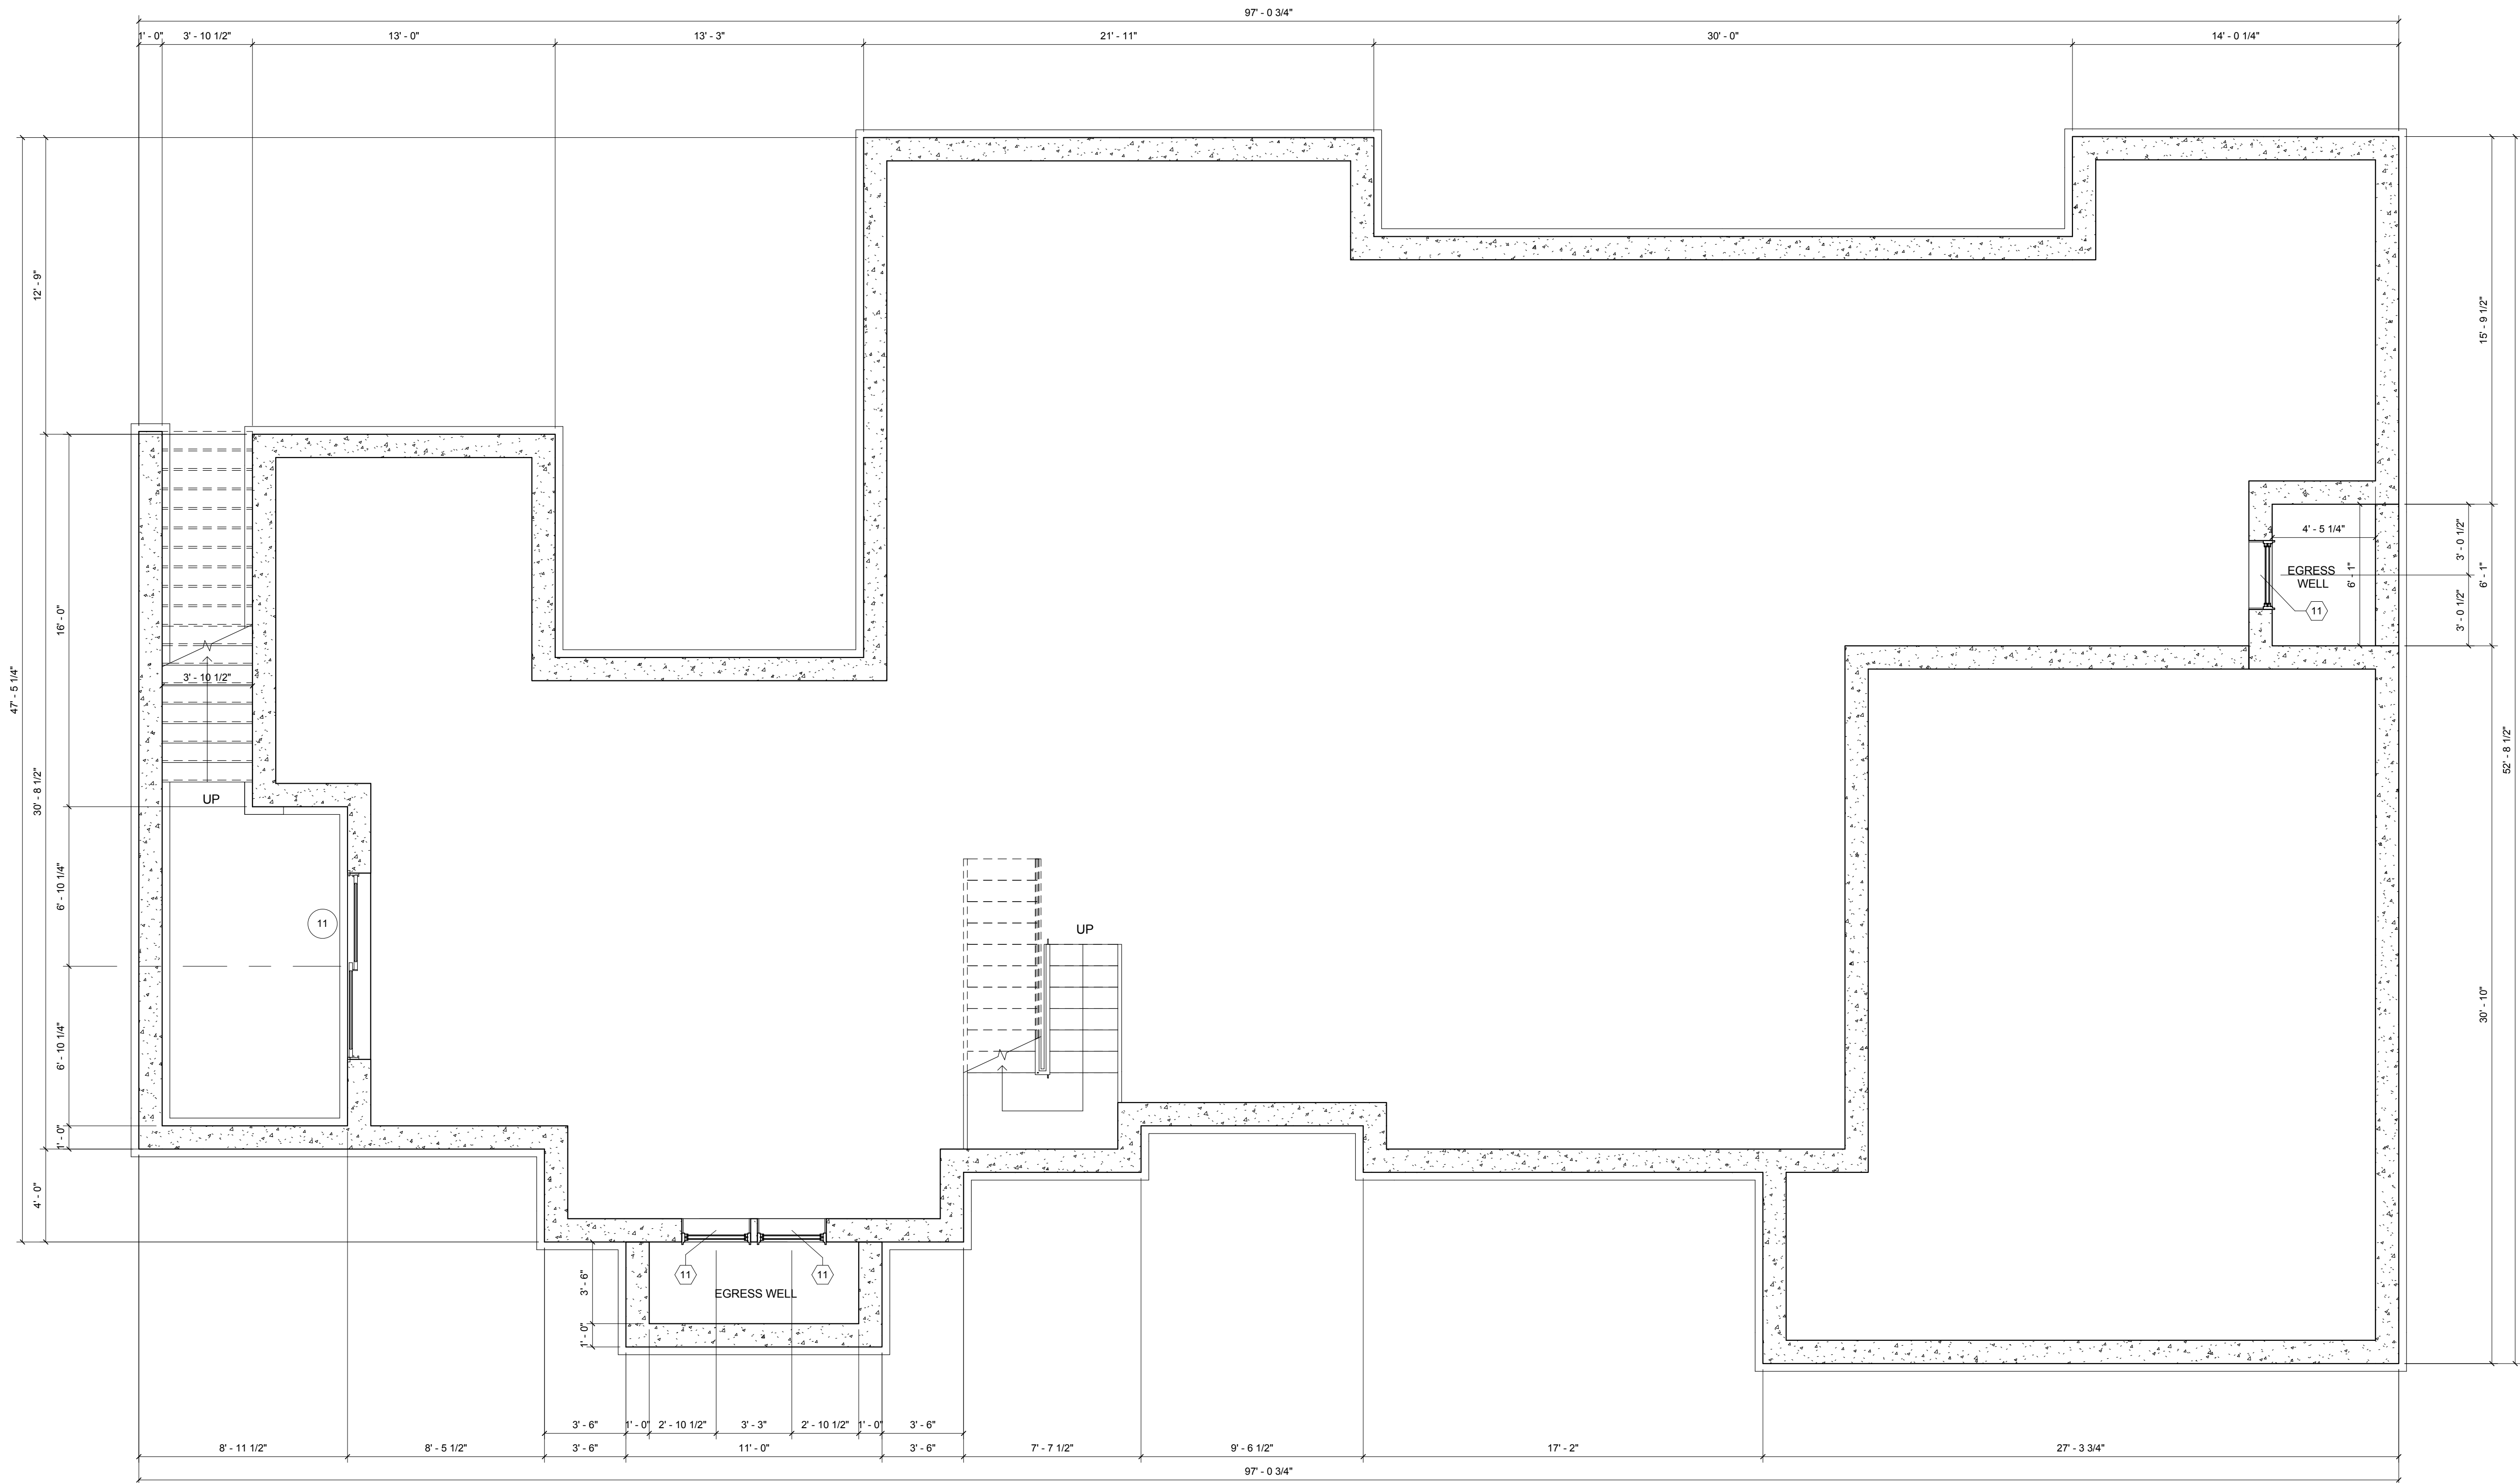

SAGG ROAD

NOTES:

ARCHITECT'S STAMP:

REVISIONS:

01	29 JULY 2016	
02	30 JULY 2016	
03	02 AUGUST 2016	
04	03 AUGUST 2016	
05	04 AUGUST 2016	
06	30 AUGUST 2016	
07	19 SEPTEMBER 2016	
08	03 OCTOBER 2016	
09	11 OCTOBER 2016	
10	12 JANUARY 2017	
11	23 JANUARY 2017	


CHECKED BY: LB

**DRAWING
TITLE:**

FIRST FLOOR
PLAN

SHEET:

A-1.1

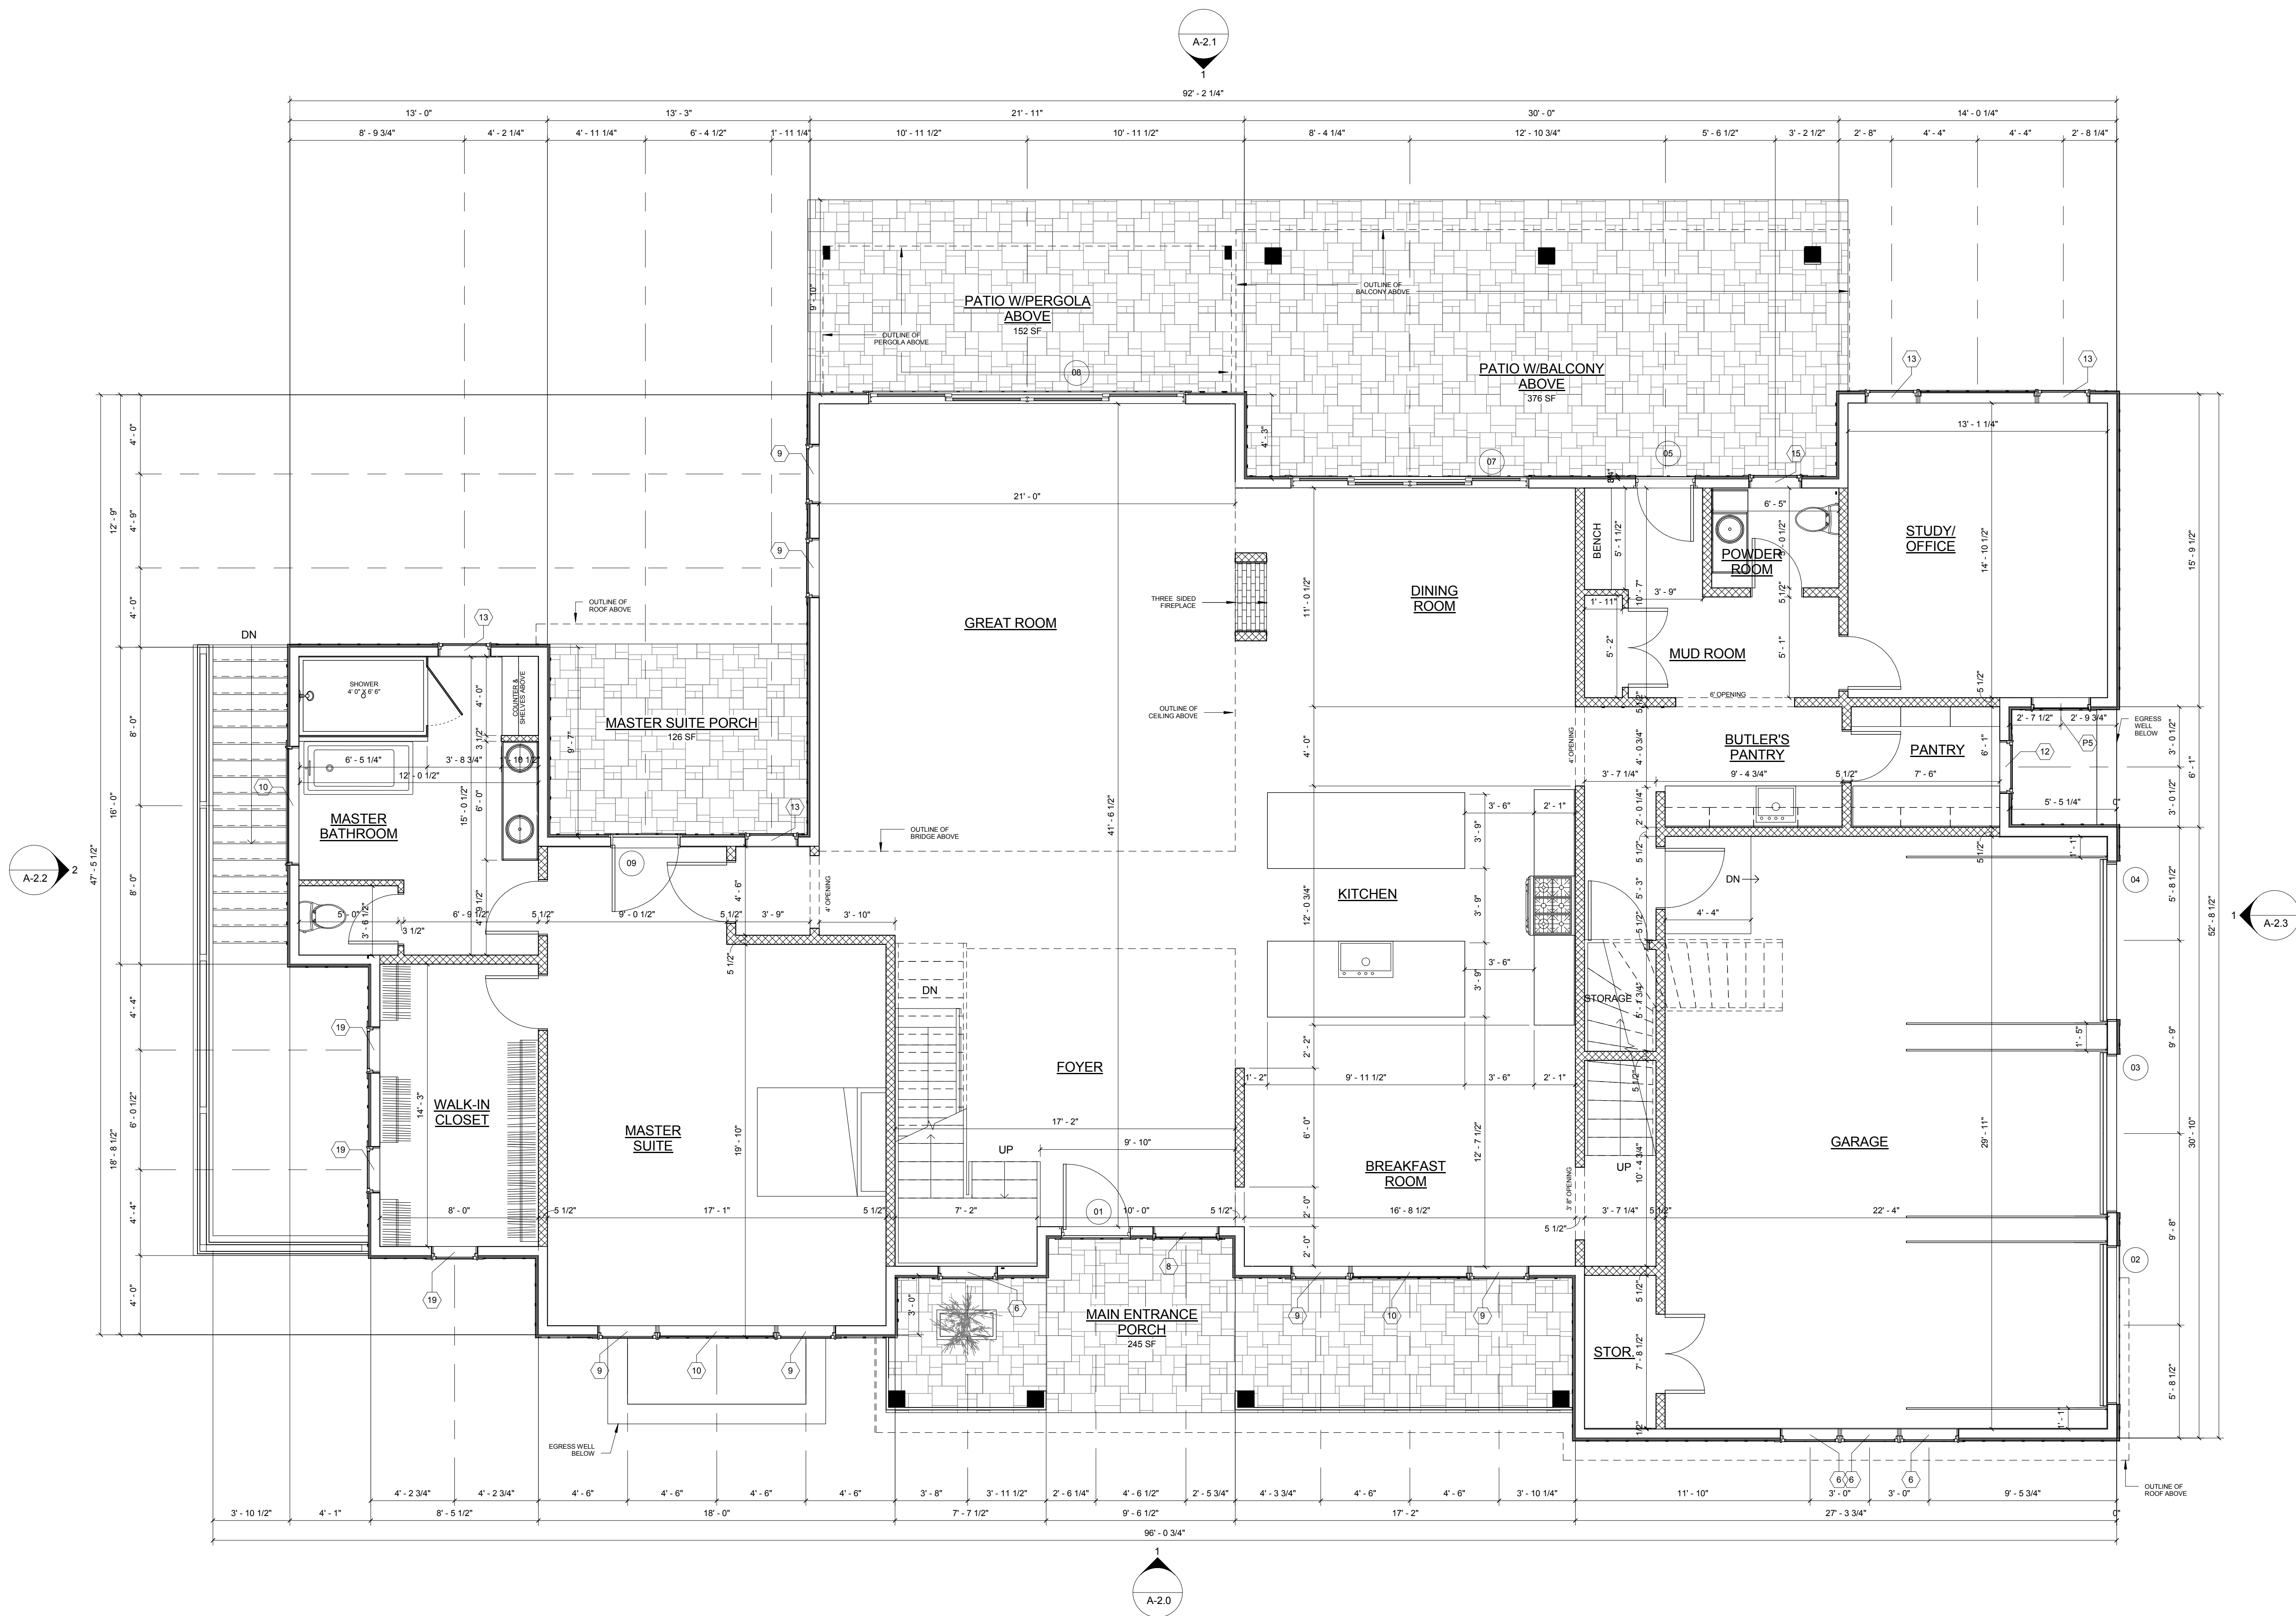

SAGG ROAD


ARCHITECT'S STAMP:

01	29 JULY 2016
02	30 JULY 2016
03	02 AUGUST 2016
04	03 AUGUST 2016
05	04 AUGUST 2016
06	30 AUGUST 2016
07	03 OCTOBER 2016
08	11 OCTOBER 2016
09	12 JANUARY 2017
10	23 JANUARY 2017

CHECKED BY: J.B.

SECOND FLOOR PLAN

A-1.2

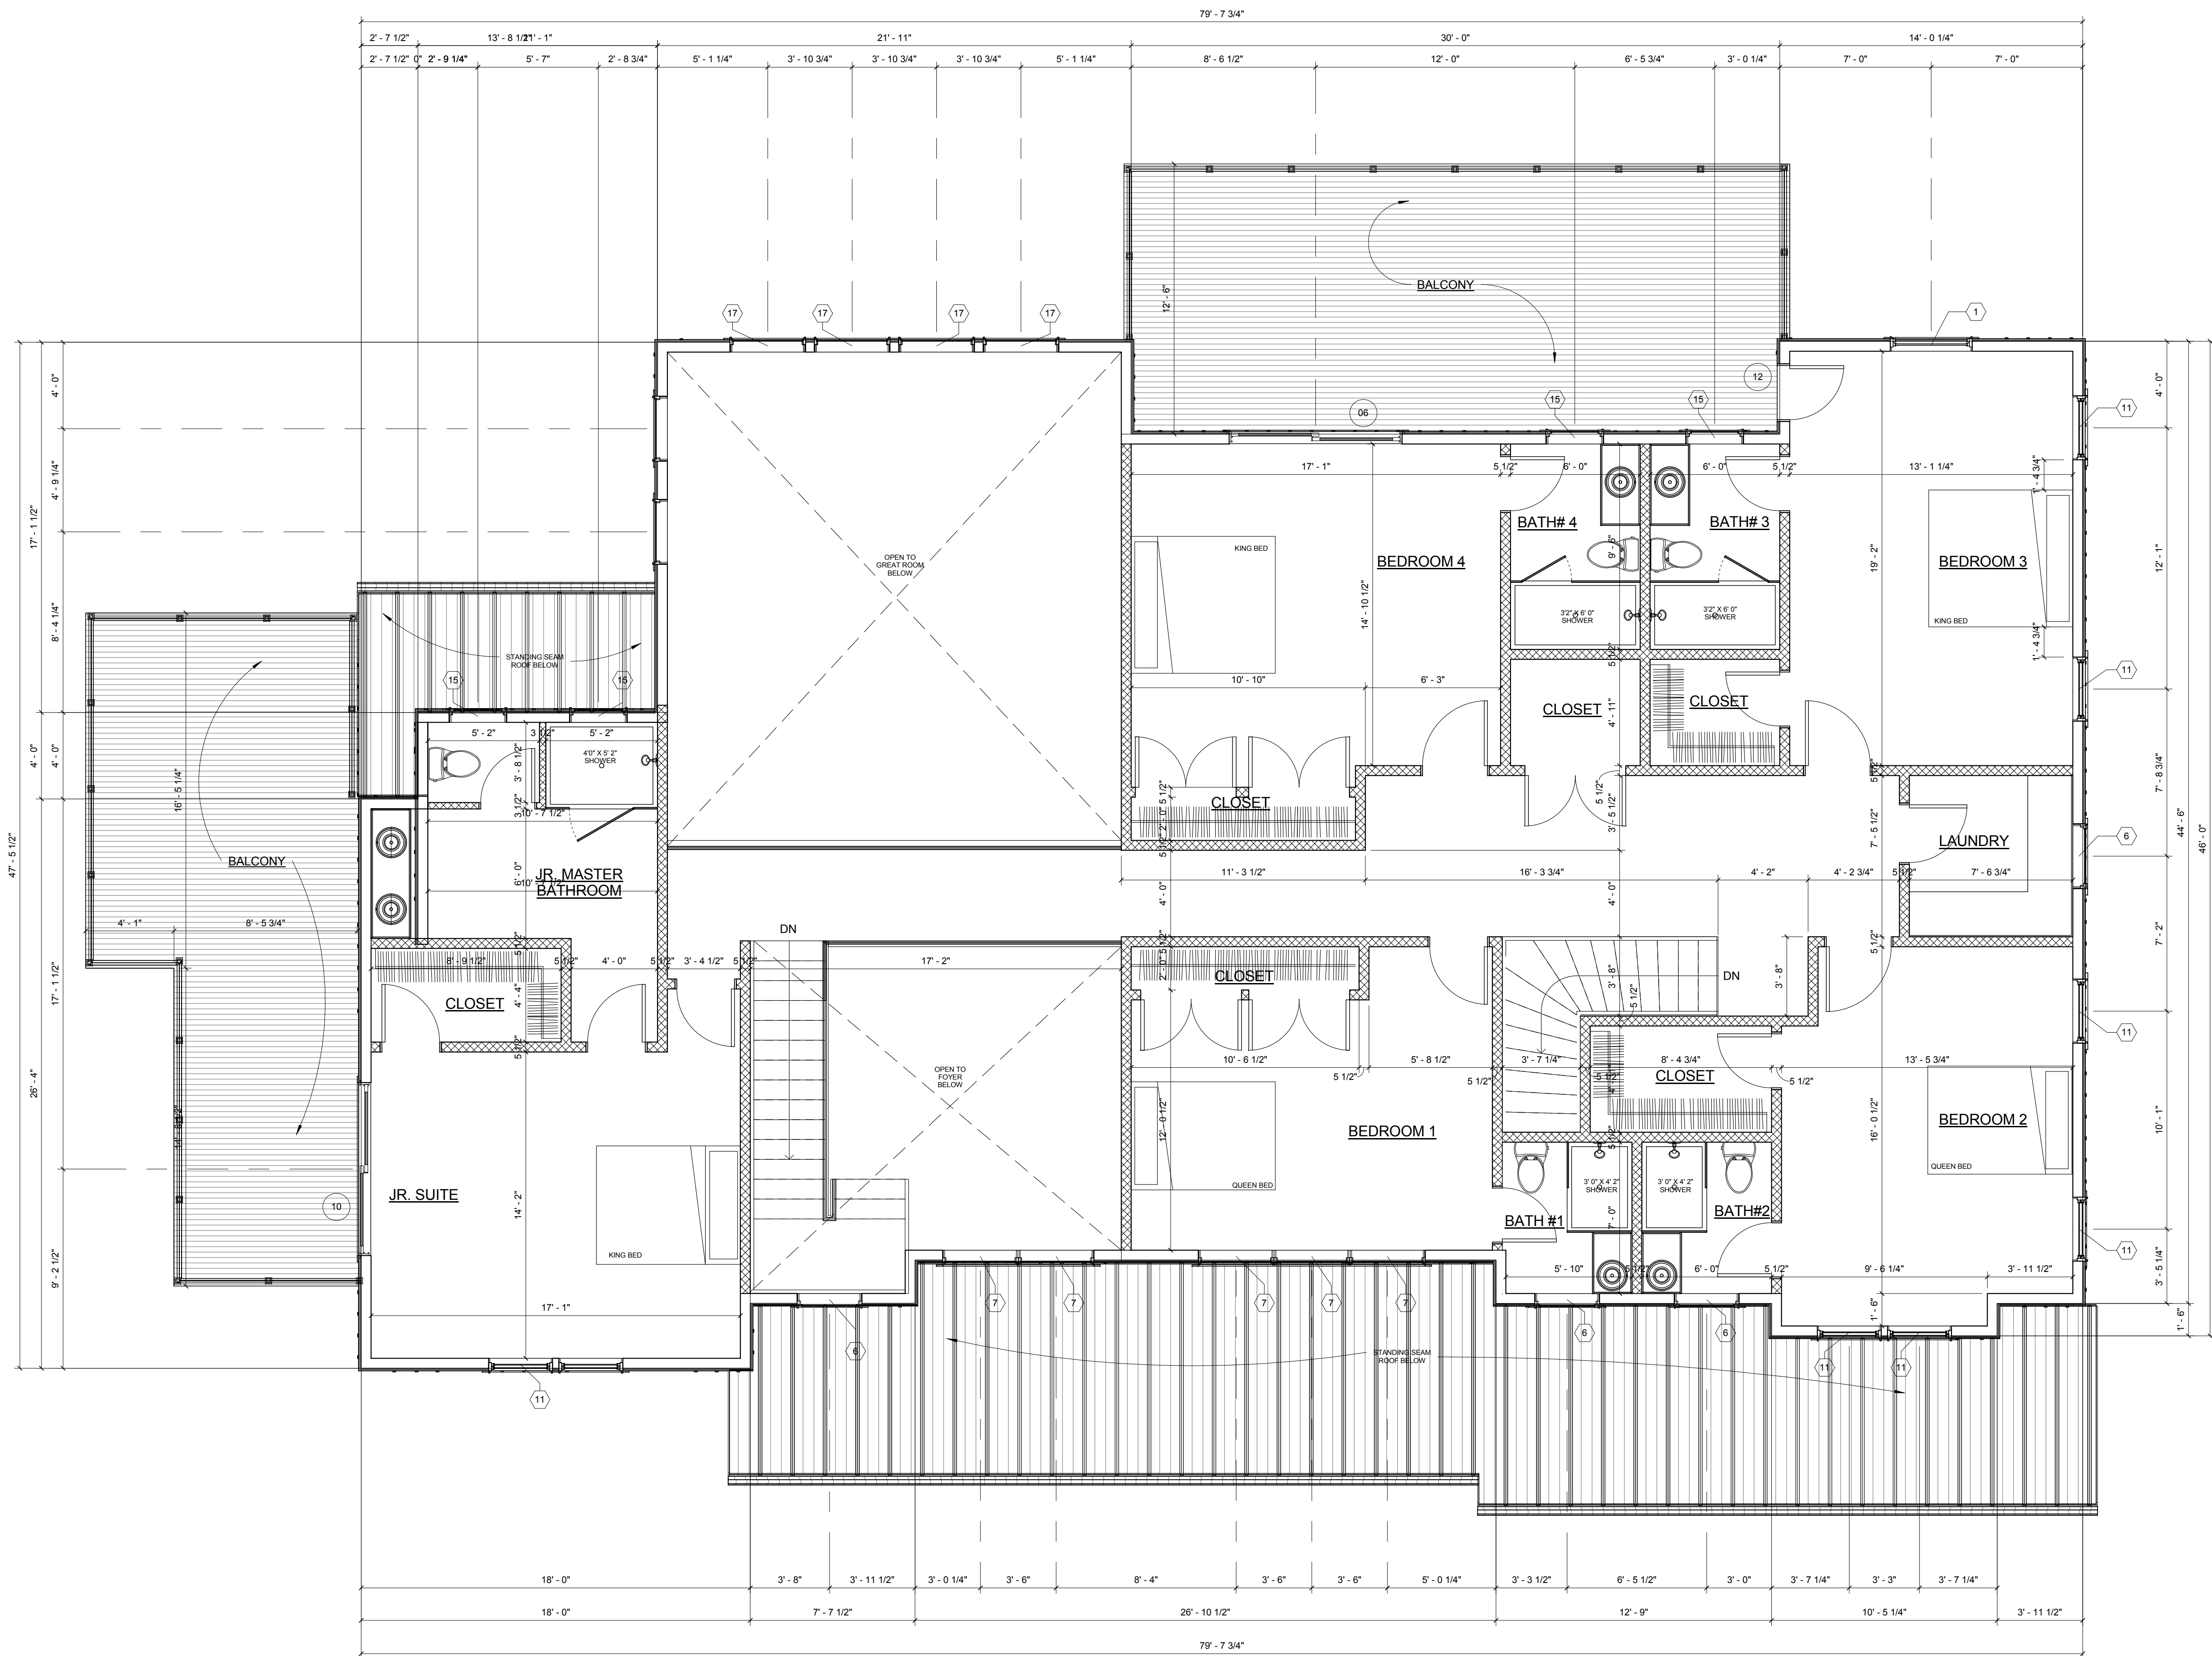

FRANK DEVITO & COMPANY

87 Powell Ave.
Southampton, New York, 11968

Phone (631) 204 5057
Fax (631) 353 3826
Mobile (631) 276 7804

PROJECT:

SAGAPONACK

SAGG ROAD

NOTES:

ARCHITECT'S STAMP:

REVISIONS:

[illegible]

DATE: Issue Date

SCALE: $1/4'' = 1'-0''$

DRAWN BY: Author


CHECKED BY: _____
Checker

**DRAWING
TITLE:**

ROOF PLAN

SHEET:

A-1.3

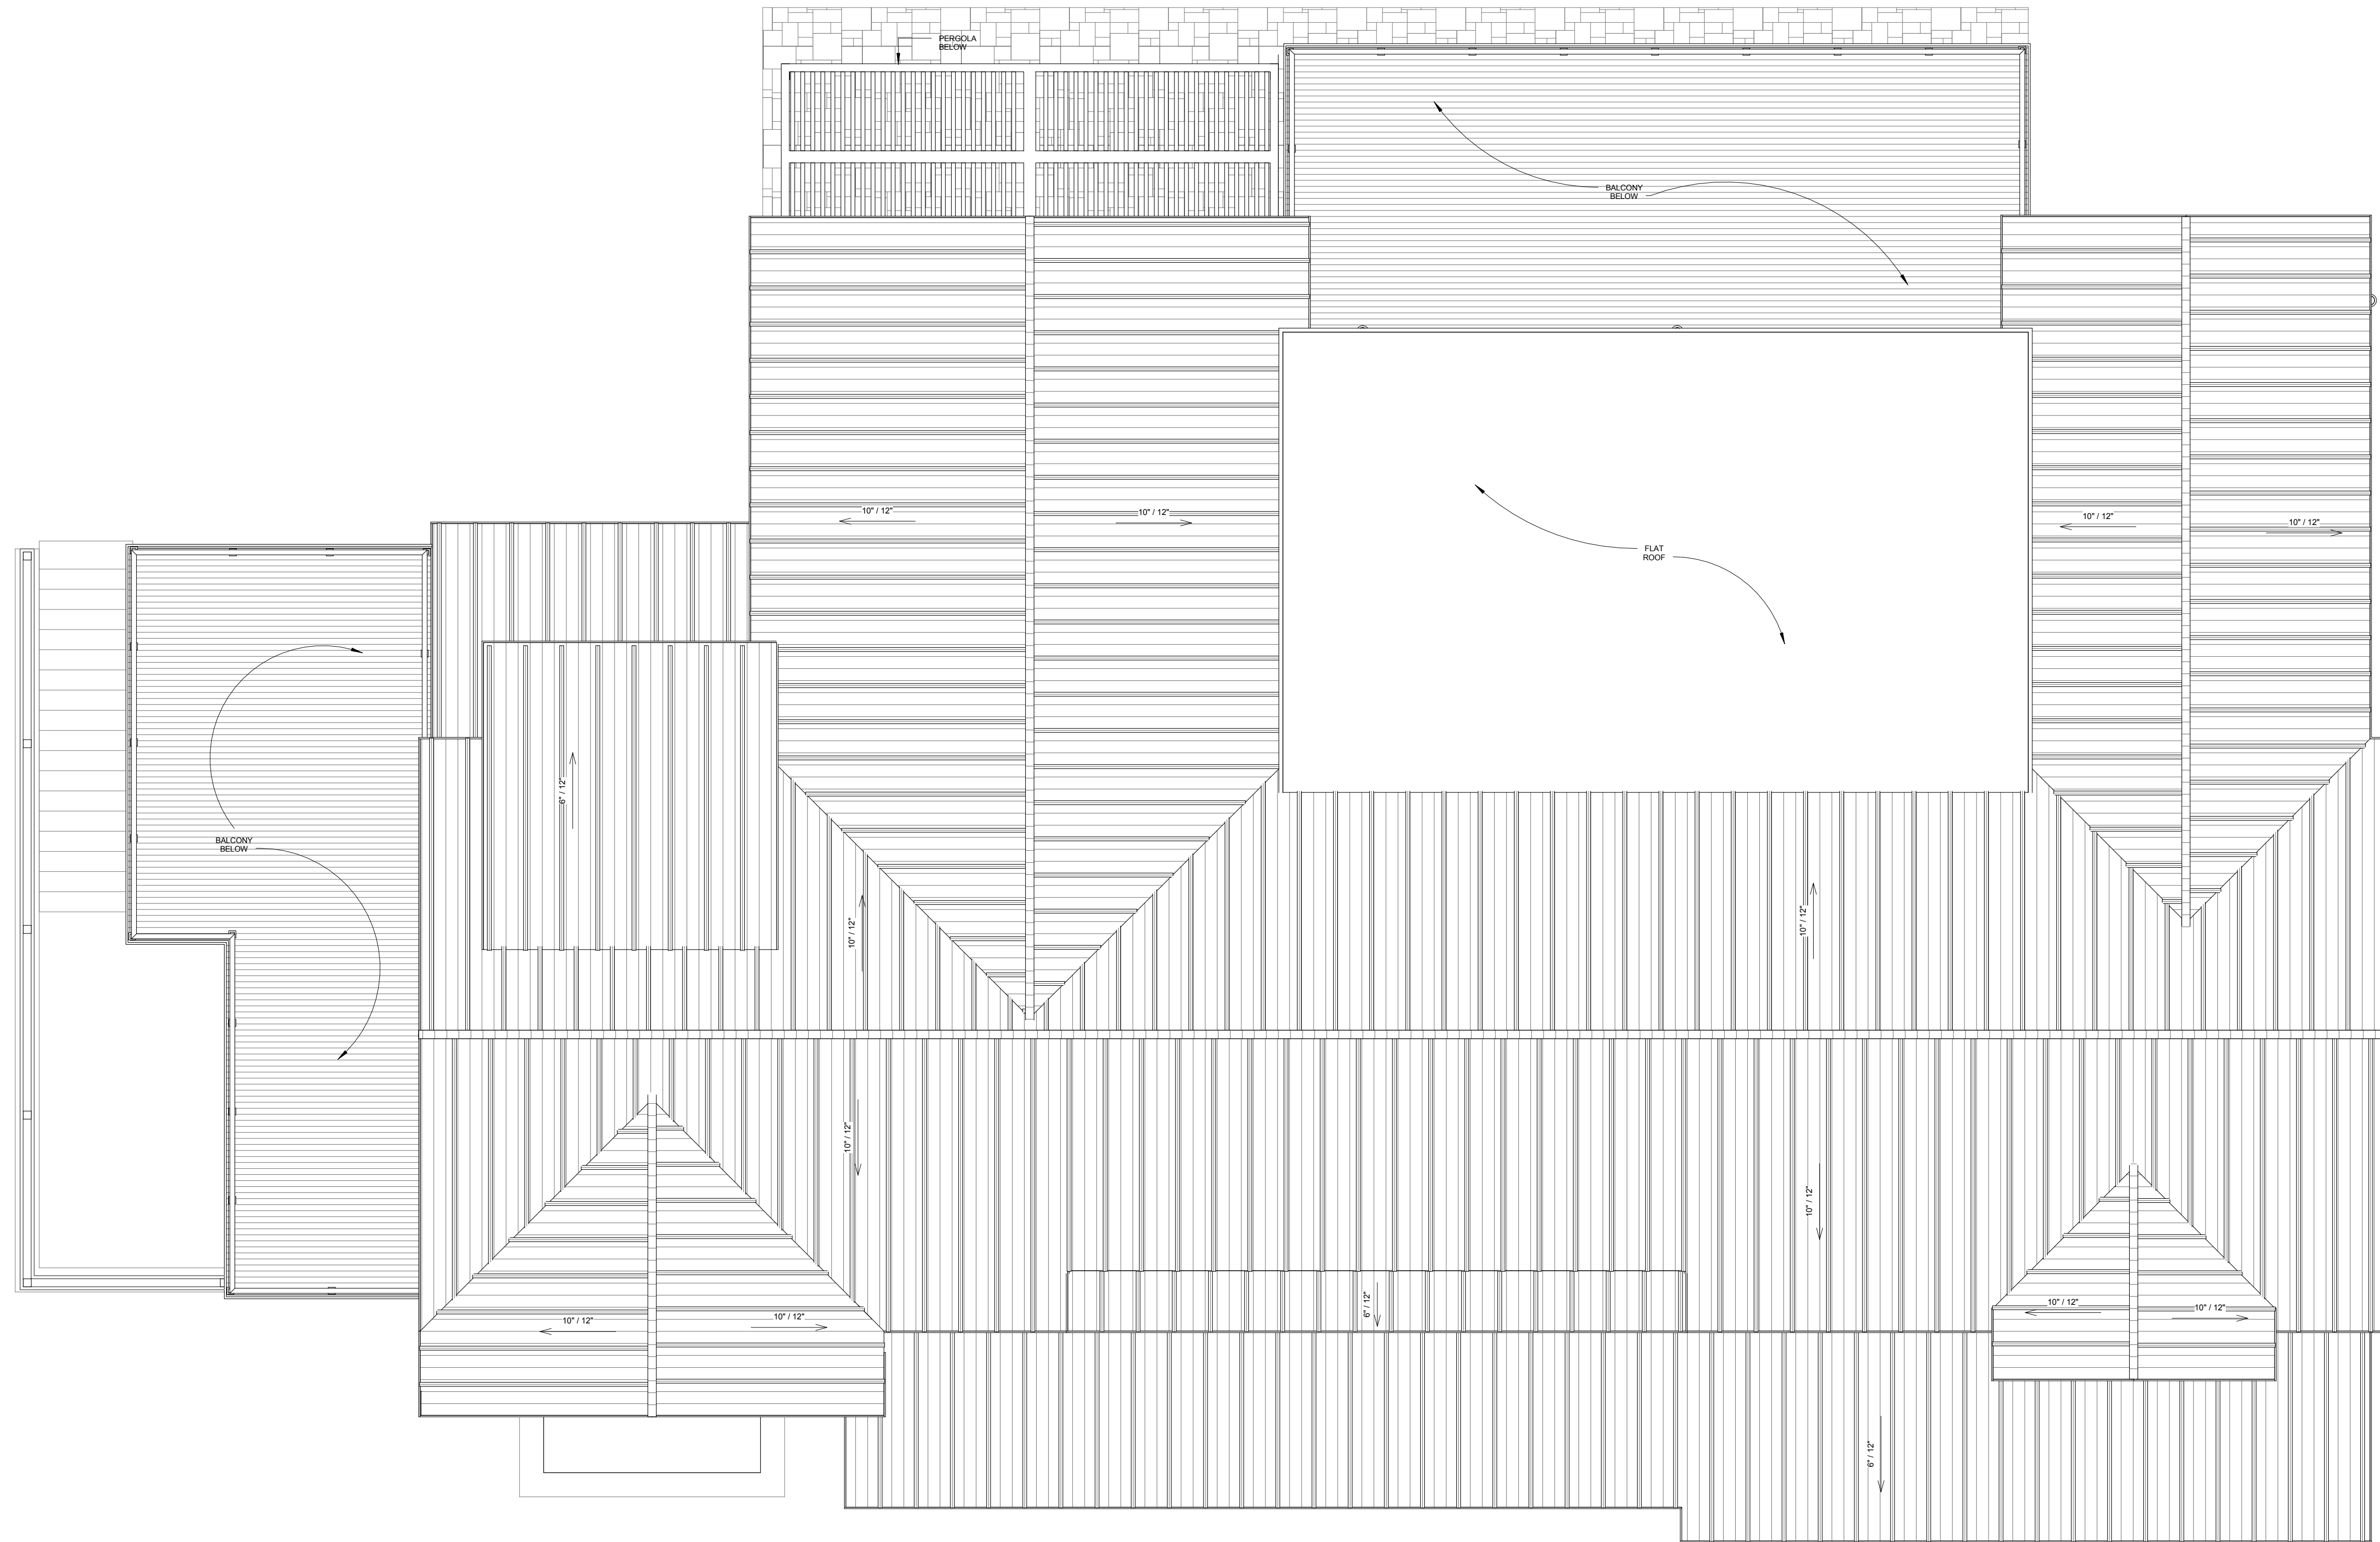

FRANK DEVITO & COMPANY

87 Powell Ave.
Southampton, New York, 11968

Phone (631) 204 5057
Fax (631) 353 3826
Mobile (631) 276 7804

PROJECT:

SAGAPONACK

SAGG ROAD

NOTES:

ARCHITECT'S STAMP:

REVISIONS:

[illegible]

DATE:	Issue Date
SCALE:	1/4" = 1'-0"
DRAWN BY:	S.M.
CHECKED BY:	J.B.

DRAWING
TITLE:

FRONT
ELEVATION

HEET:

A-2.0



FRANK DEVITO & COMPANY

87 Powell Ave.
Southampton, New York, 11968

Phone (631) 204 5057
Fax (631) 353 3826
Mobile (631) 276 7804

PROJECT:

SAGAPONACK

SAGG ROAD

NOTES:

ARCHITECT'S STAMP:

REVISIONS:

[illegible]

DATE:	Issue Date
SCALE:	1/4" = 1'-0"
DRAWN BY:	Author
CHECKED BY:	Checker

DRAWING
TITLE:

REAR ELEVATION

HEET:

A-2.1



FRANK DEVITO & COMPANY

87 Powell Ave.
Southampton, New York, 11968

Phone (631) 204 5057
Fax (631) 353 3826
Mobile (631) 276 7804

PROJECT:

SAGAPONACK

SAGG ROAD

NOTES:

ARCHITECT'S STAMP:

REVISIONS:

[illegible]

DATE:	Issue Date
SCALE:	1/4" = 1'-0"
DRAWN BY:	Author
CHECKED BY:	Checker

DRAWING
TITLE:

SIDE ELEVATION

SHEET:

A-2.2



FRANK DEVITO & COMPANY

87 Powell Ave.
Southampton, New York, 11968

Phone (631) 204 5057
Fax (631) 353 3826
Mobile (631) 276 7804

PROJECT:

SAGAPONACK

SAGG ROAD

NOTES:

ARCHITECT'S STAMP:

REVISIONS:

[illegible]

DATE: Issue Date

SCALE: $1/4" = 1'-0"$

DRAWN BY: Author

CHECKED BY: _____
Checker

**DRAWING
TITLE:**

SIDE ELEVATION

SHEET:

A-2.3



