




FIRST FLOOR PLAN

SCALE: 1/4" = 1'-0"

TOTAL FLOOR SPACE: 3825 (3824) S.F. (-1)
 TOTAL GARAGE PORCH SPACE: 584 (575) S.F. (-9)
 TOTAL MECHANICAL SPACE: 200 (200) S.F. (0)

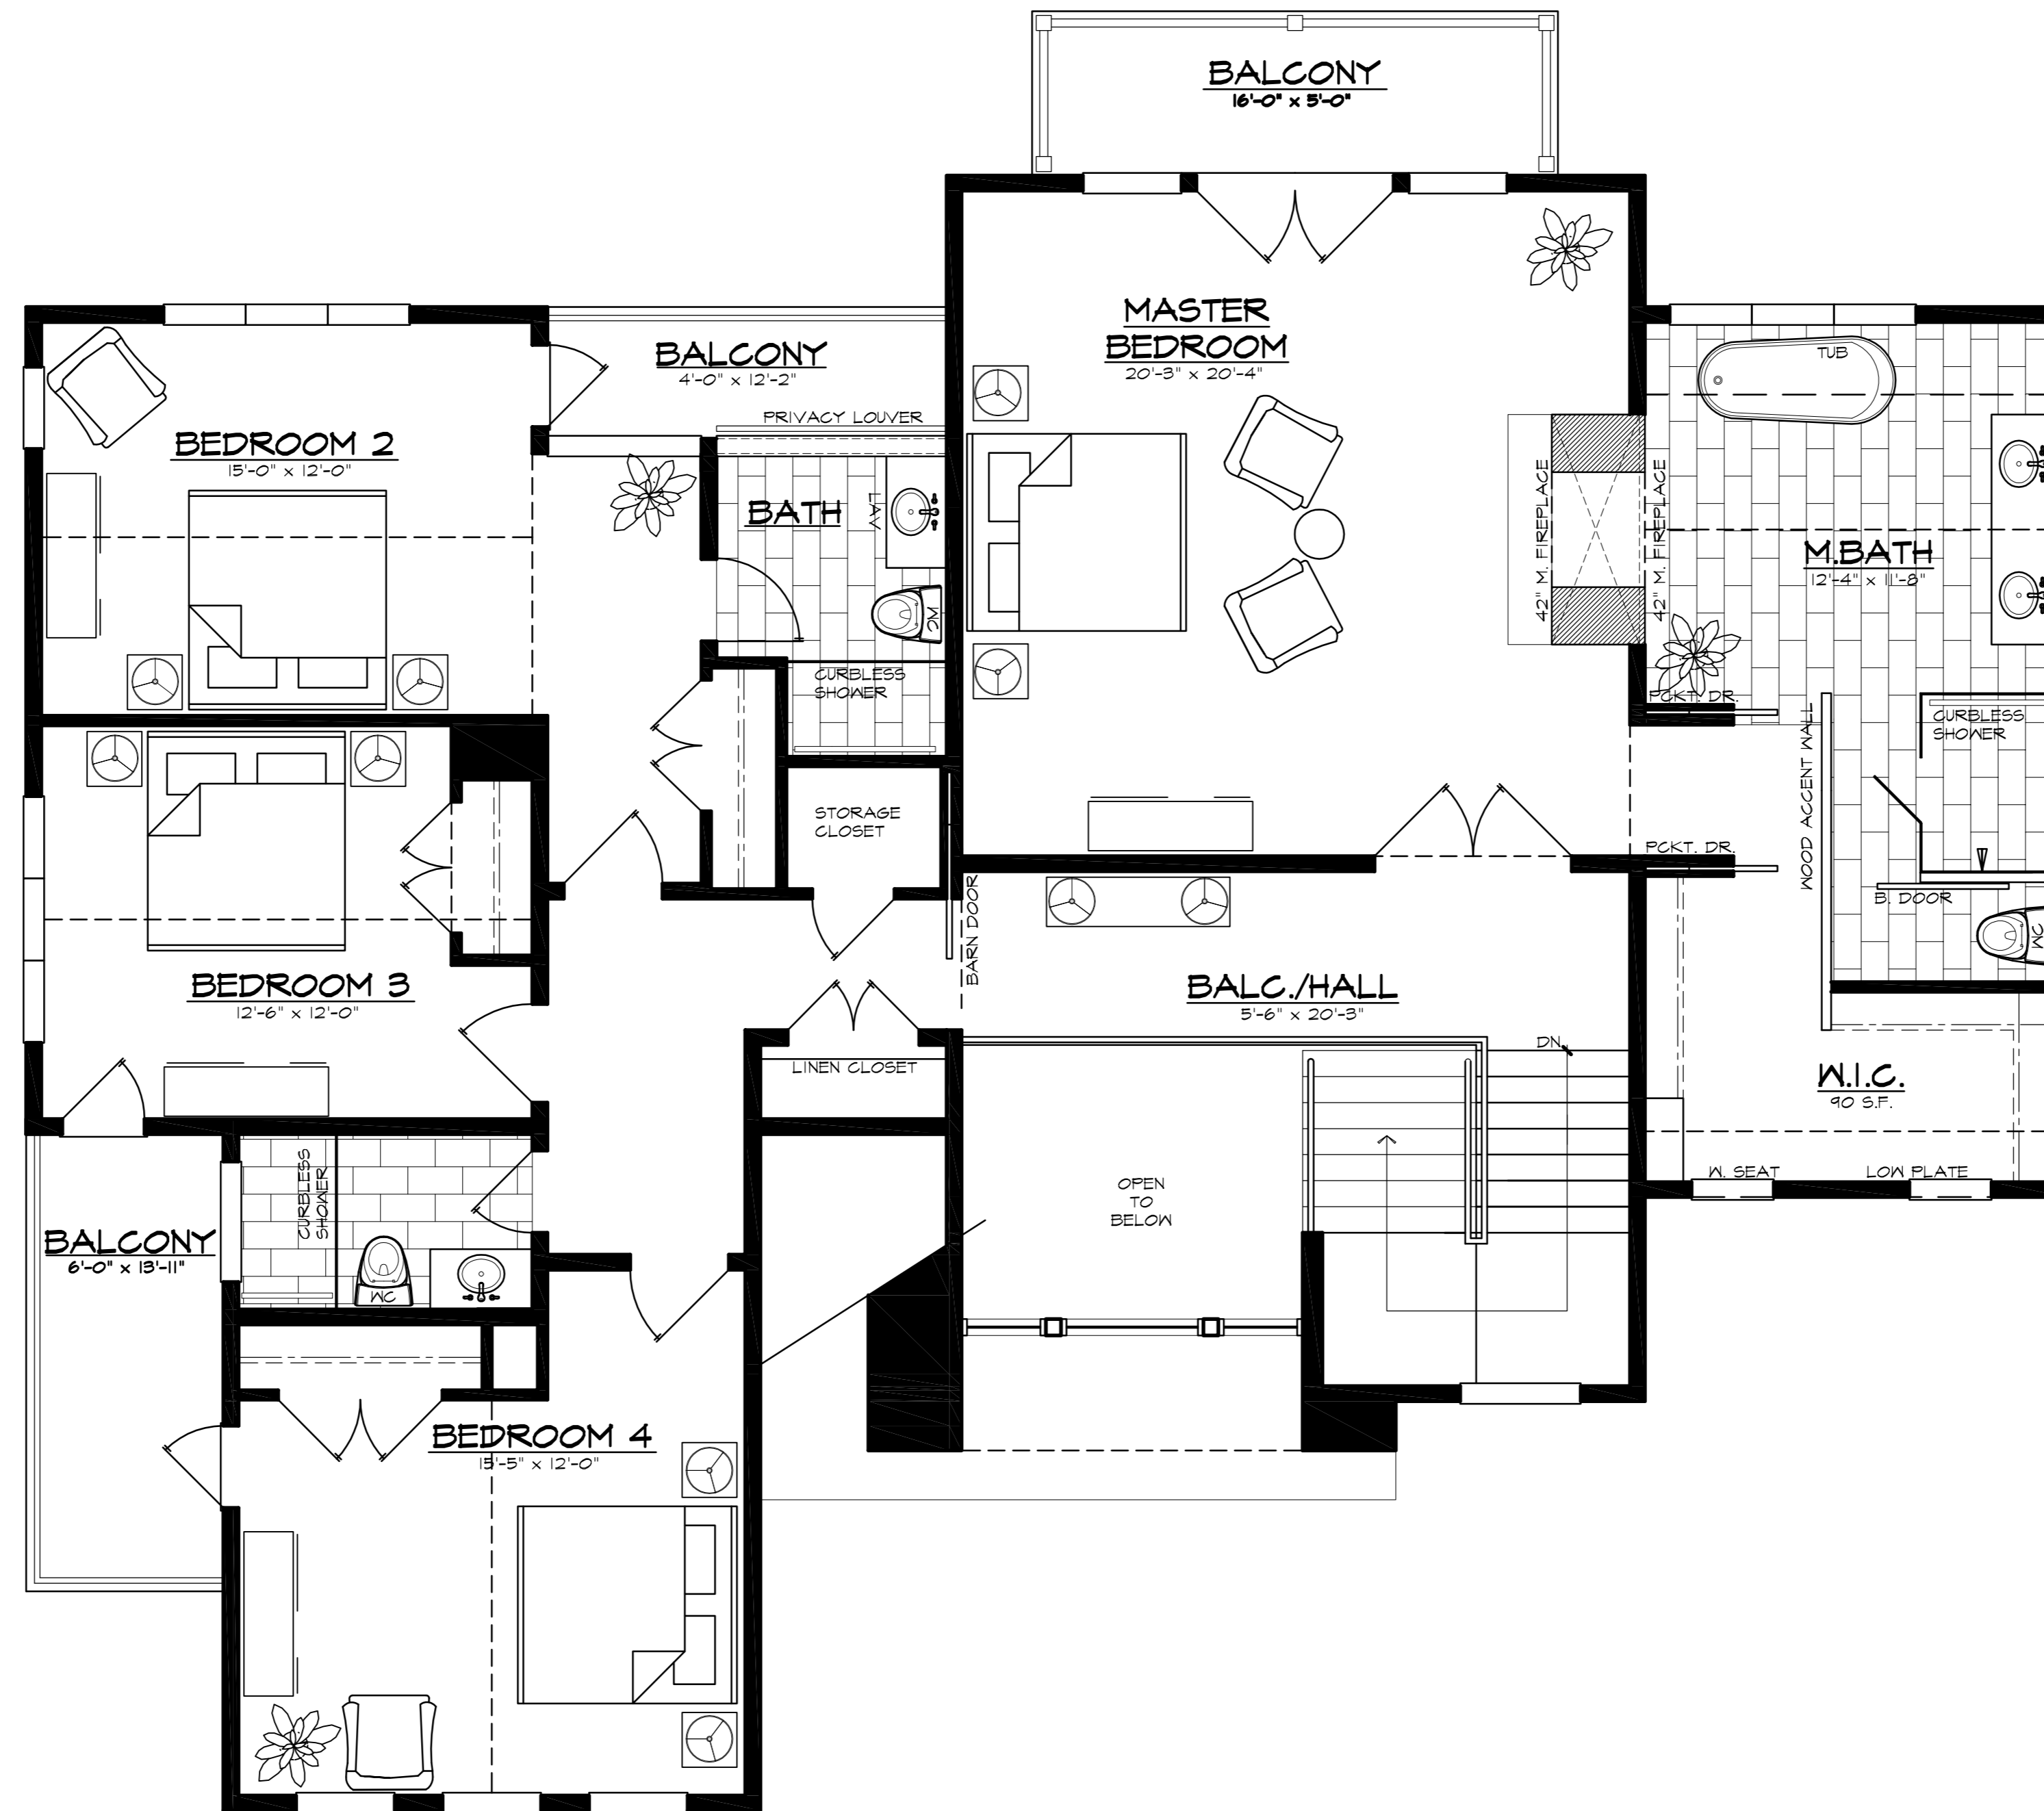

SECOND FLOOR PLAN

SCALE: 1/4" = 1'-0"