


Issues & Revisions

Date	Issue/Revision

Key Plan:

 

Block:
 Lot:

All drawings and written material appearing herein constitute original unpublished work, and may not be duplicated, used or disclosed without the written consent of Andrew Fredman Architect LLC.

Project/Building:

**Residence
 Warner Ct.
 Riverhead, NY**

Project Number: 0472

Date: 6.25.05


Scale: 1/8" = 1'-0"

Sheet Title:

Plans - Levels 1 and 2

Sheet Number:

A-1.1

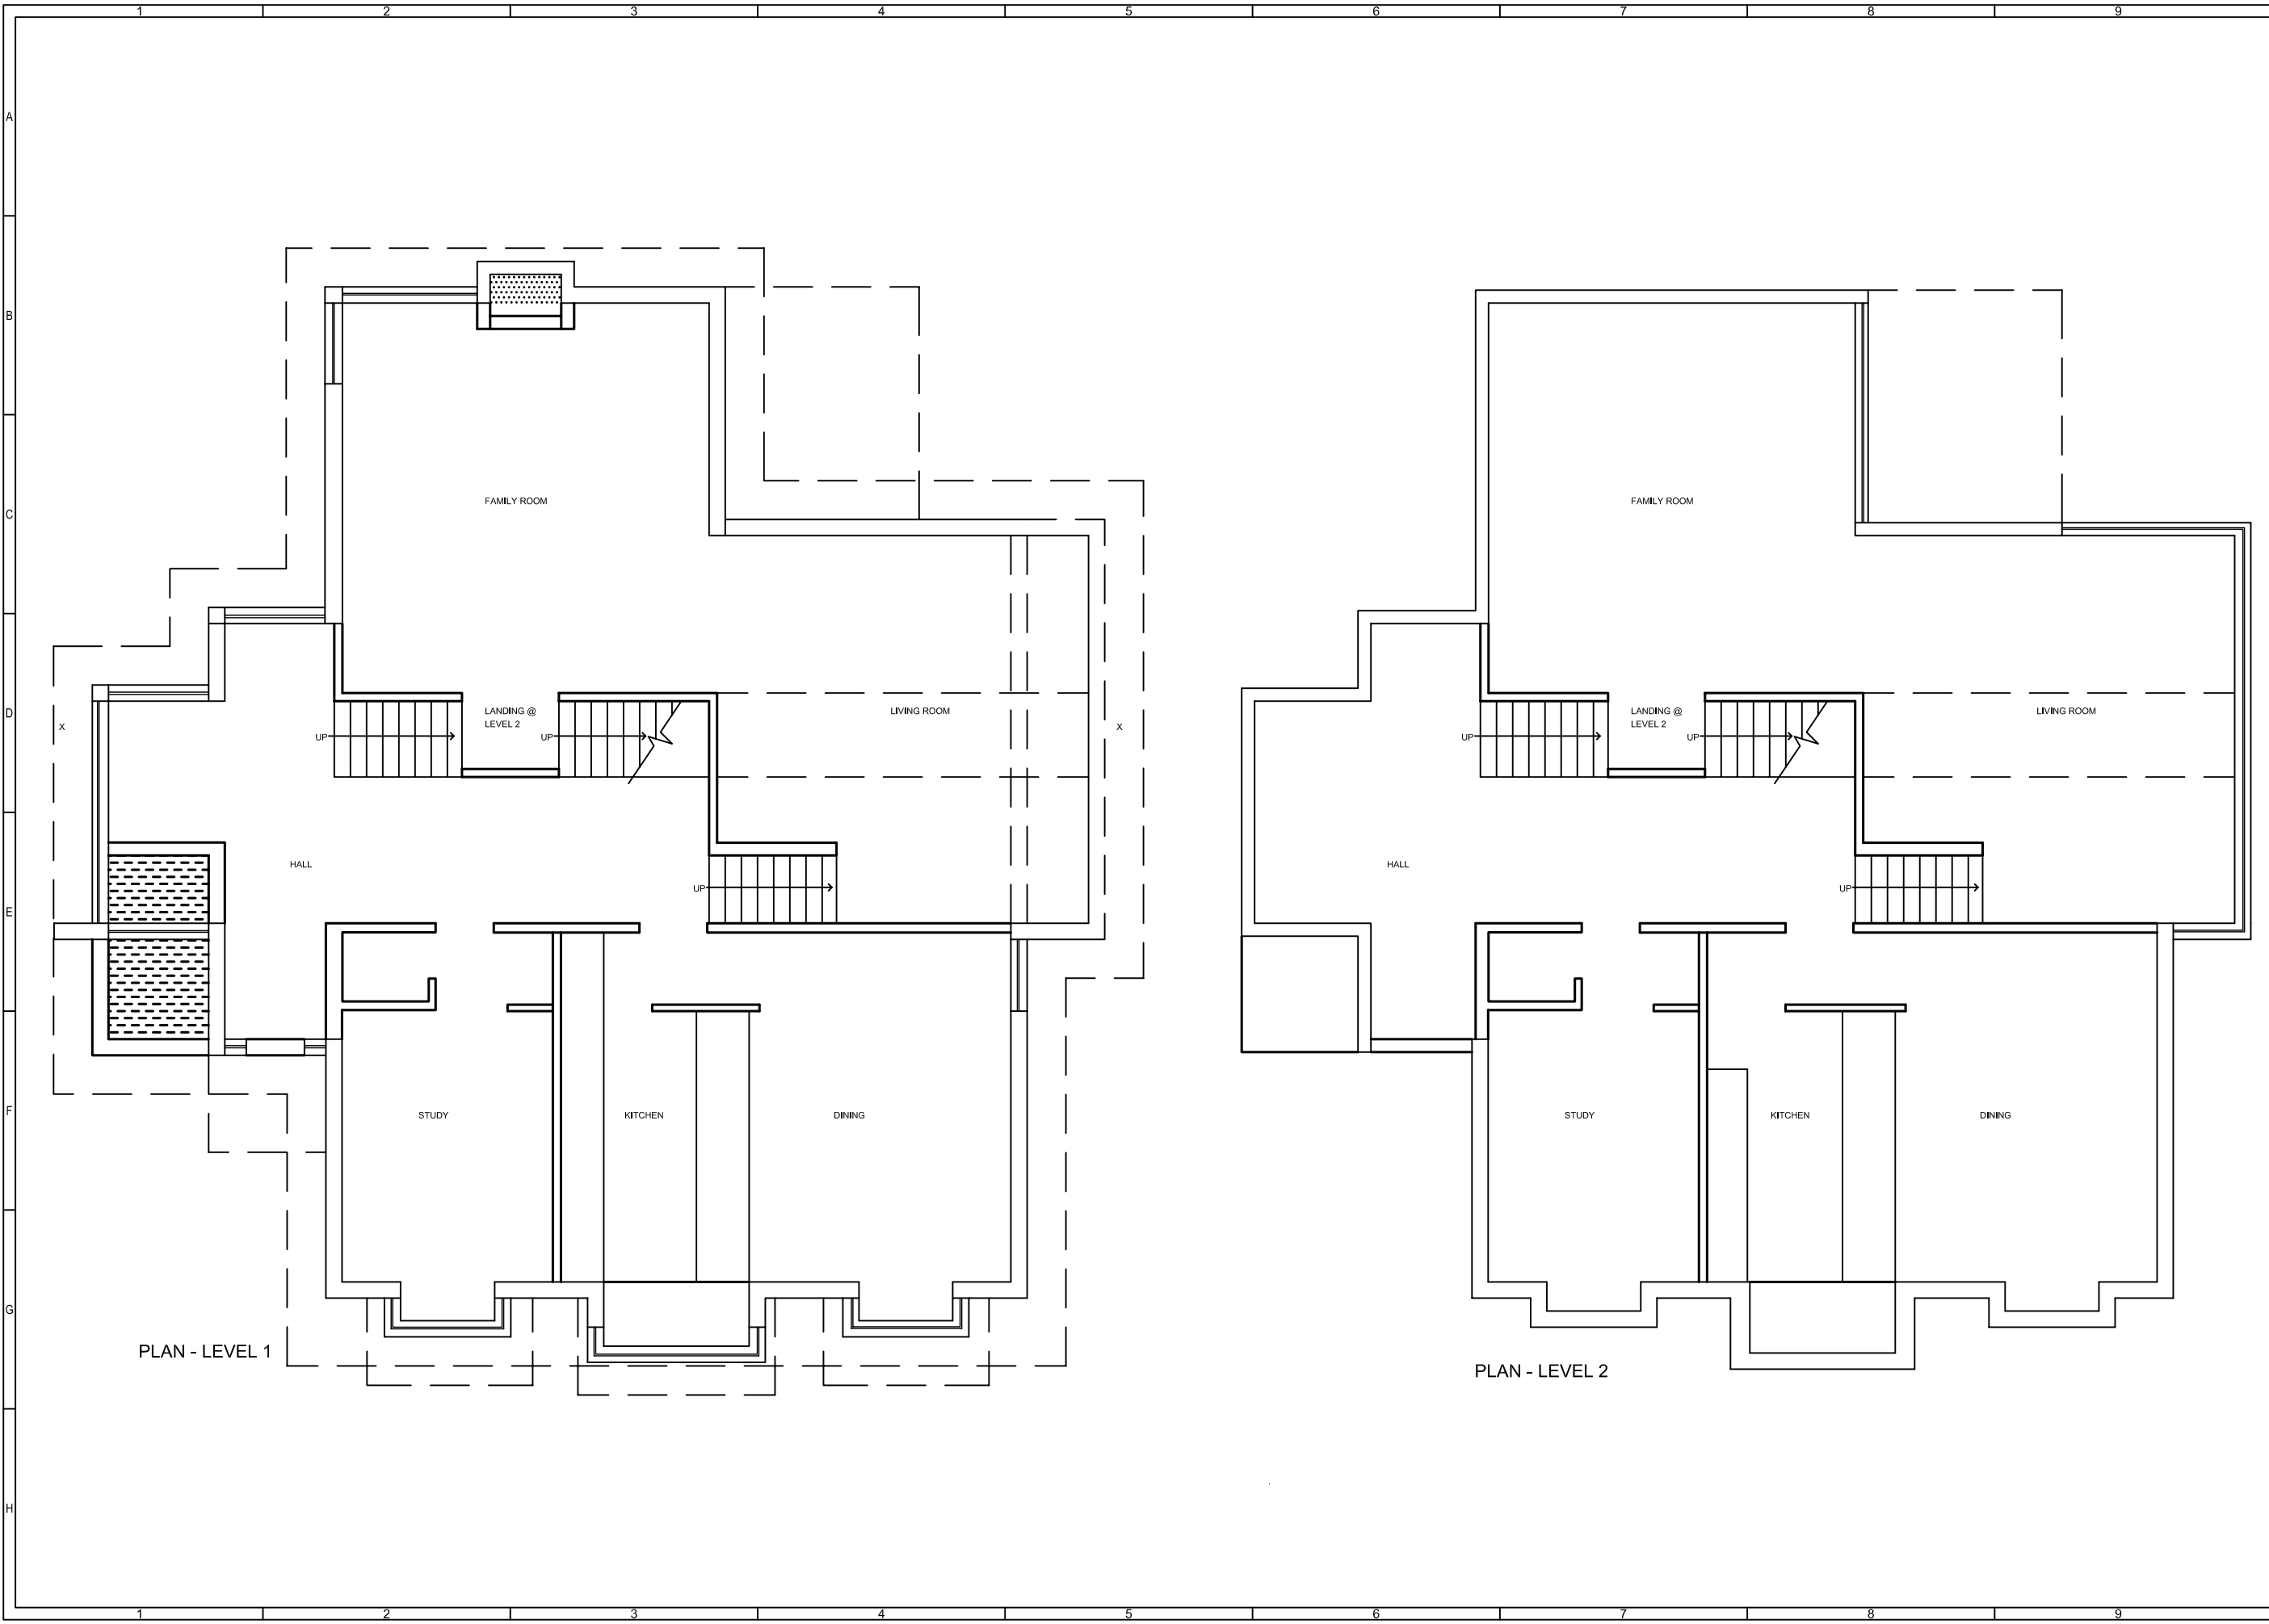


PLAN - LEVEL 1

PLAN - LEVEL 2

Issues & Revisions

Date	Issue/Revision

Key Plan:

 

Block:
 Lot:

All drawings and written material appearing herein constitute original unpublished work, and may not be duplicated, used or disclosed without the written consent of Andrew Fredman Architect LLC.

Project/Building:

Residence
 Warner Ct.
 Riverhead, NY

Project Number: 0472

Date: 6.25.05


Scale: 1/8" = 1'-0"

Sheet Title:


Plans - Levels 3 and 4

Sheet Number:


A-1.2

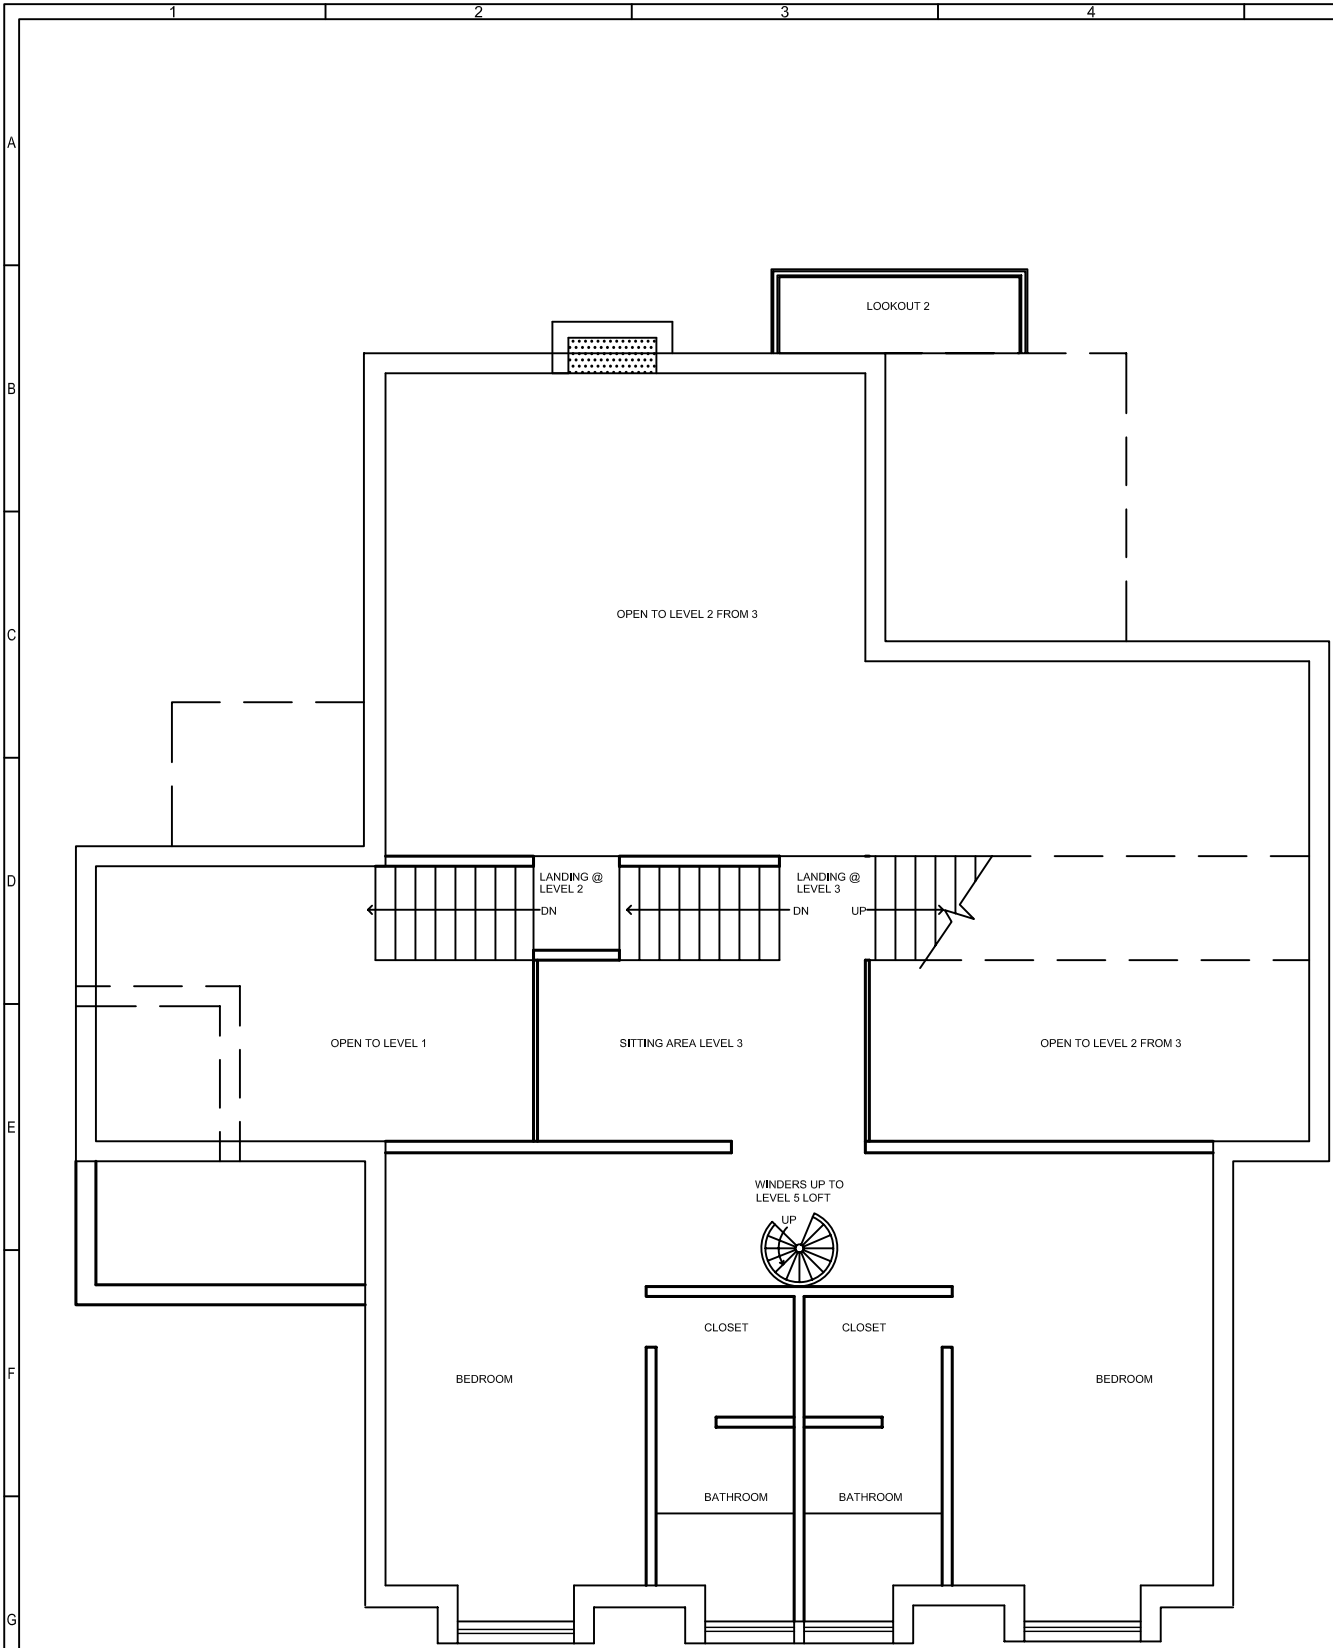

PLAN - LEVEL 3

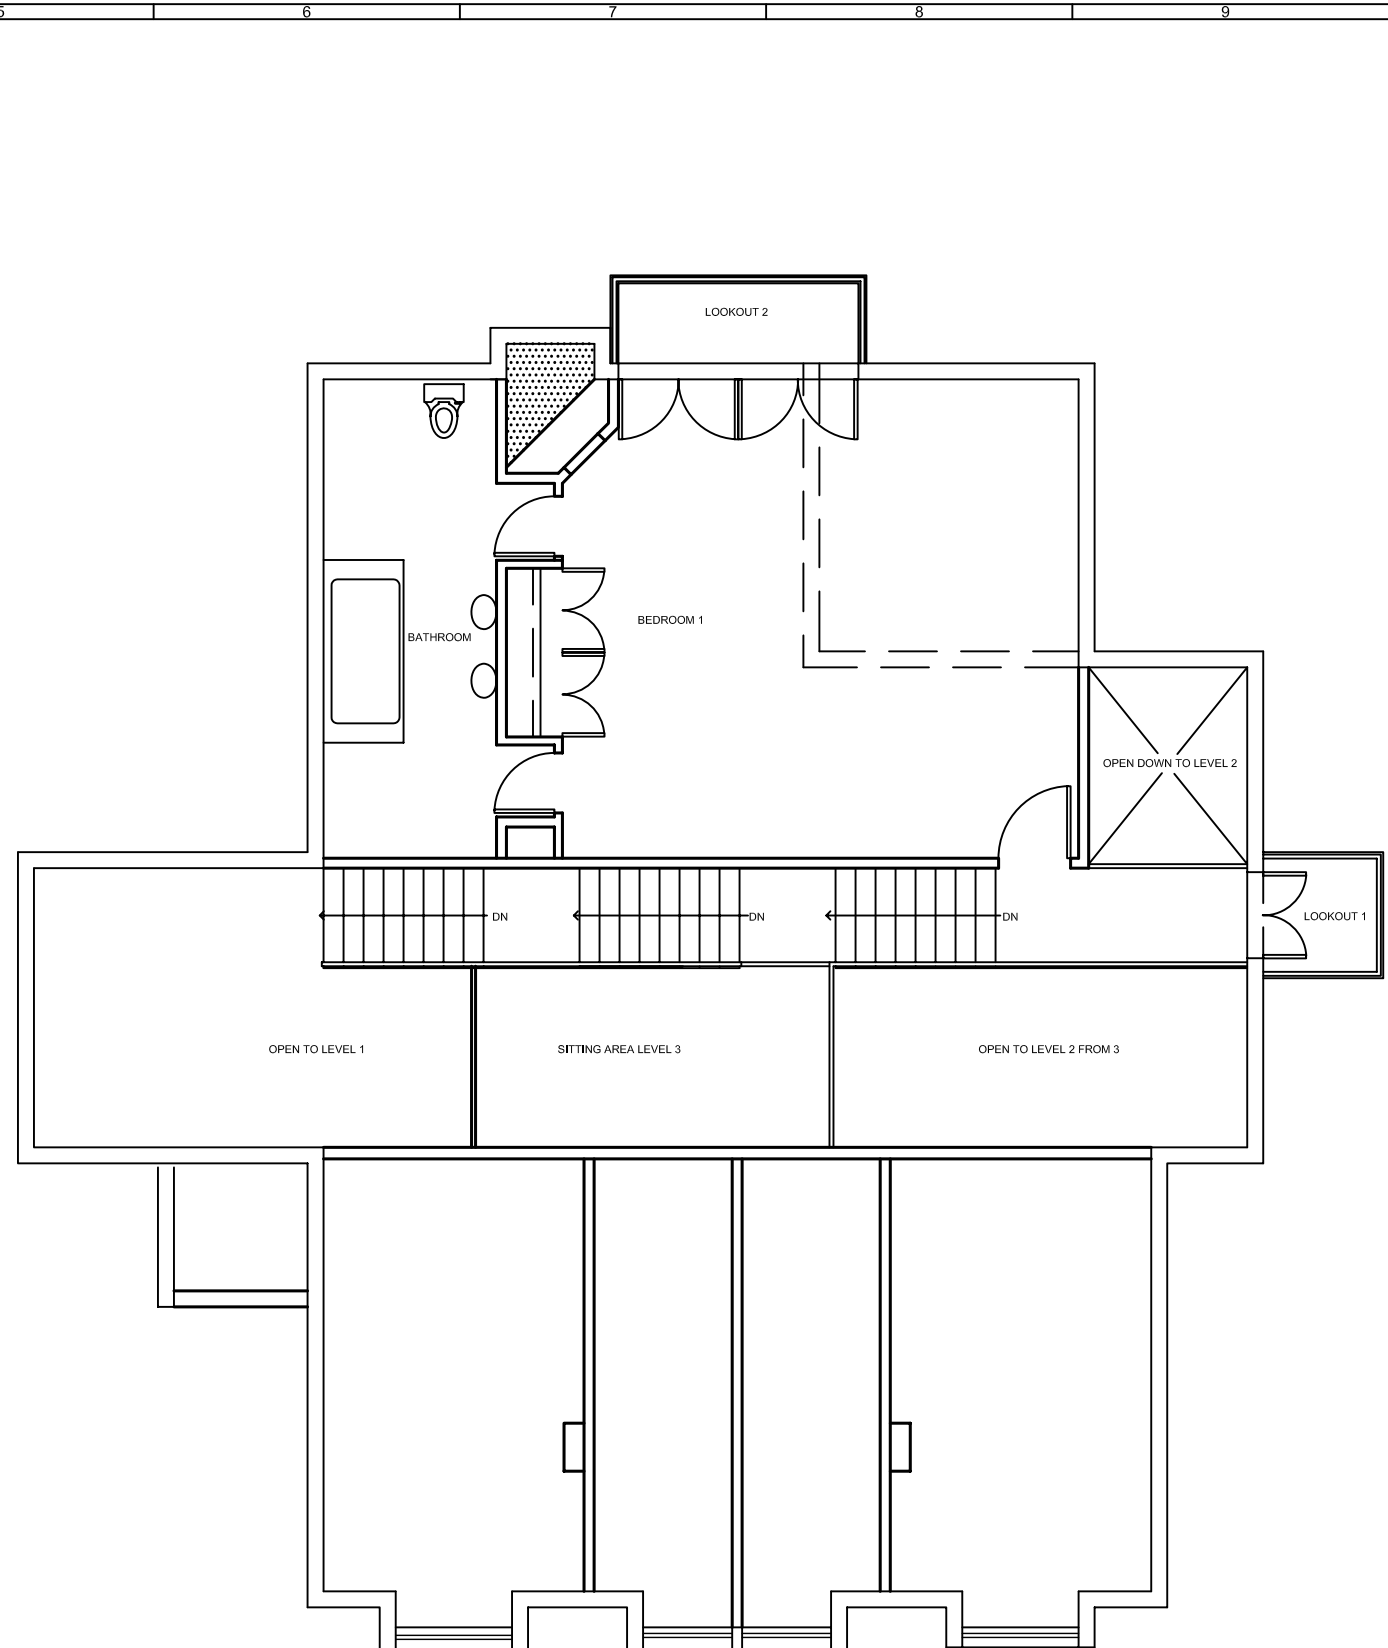

PLAN - LEVEL 4

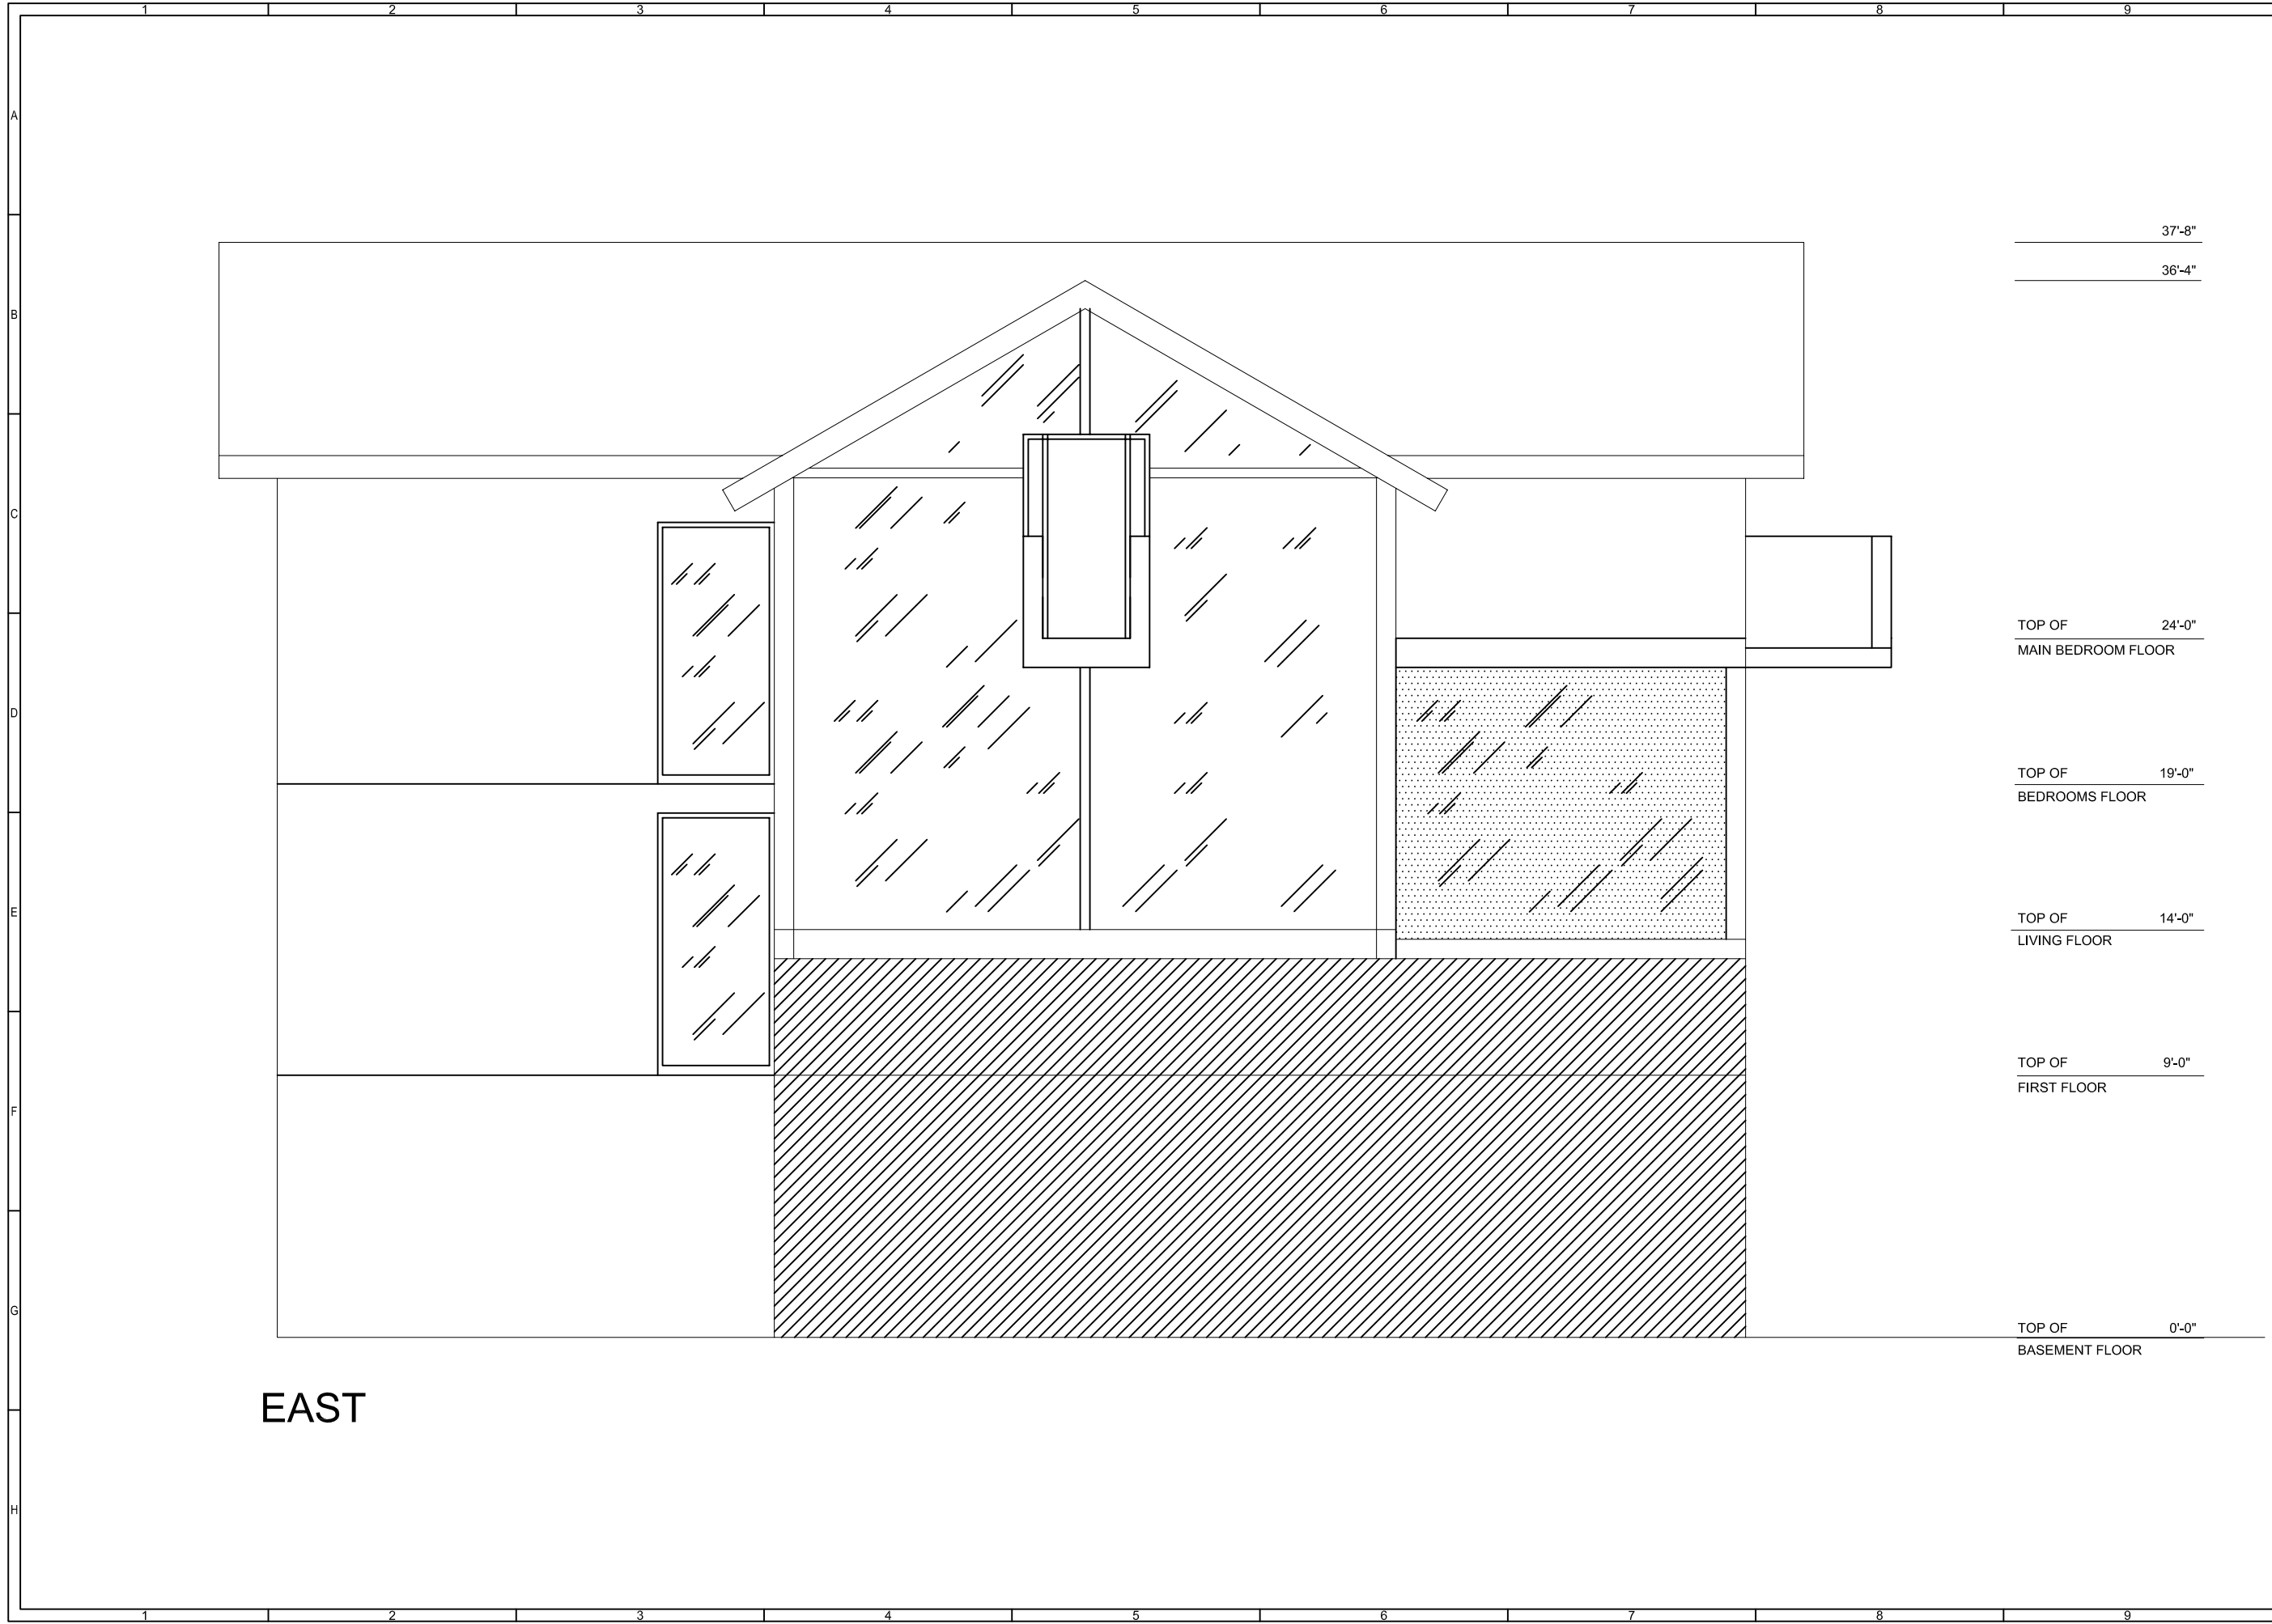

Andrew Fredman Architect LLC
 21 West 39th Street New York, NY 10018 212.532.4334 p 212.696.9870 f

Issues & Revisions

Date	Issue/Revision

Key Plan:



Block:
 Lot:

All drawings and written material appearing herein constitute original unpublished work, and may not be duplicated, used or disclosed without the written consent of Andrew Fredman Architect LLC.

Project/Building:

Residence
 Warner Ct.
 Riverhead, NY

Project Number: 0472

Date: 6.25.05

Scale: 3/16" = 1'-0"

Sheet Title:

East Elevation

Sheet Number:

A-3.1

37'-8"
 36'-4"

TOP OF 24'-0"
 MAIN BEDROOM FLOOR

TOP OF 19'-0"
 BEDROOMS FLOOR

TOP OF 14'-0"
 LIVING FLOOR

TOP OF 9'-0"
 FIRST FLOOR

TOP OF 0'-0"
 BASEMENT FLOOR

EAST