


① FIRST FLOOR PLAN  
SCALE: 1/8" = 1'-0"

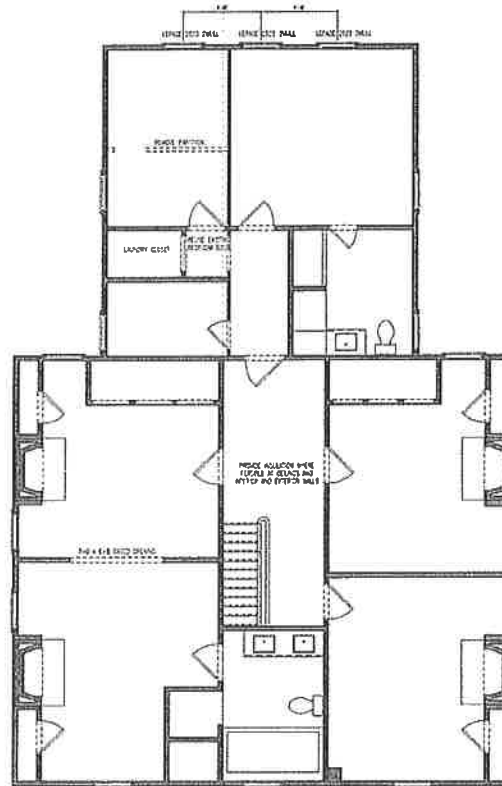

② SECOND FLOOR PLAN  
SCALE: 1/8" = 1'-0"

A-2

RANKIN RESIDENCE  
9 SUFFOLK STREET  
SAG HARBOR, NY

FLOOR PLANS

\*DRAWN: 02/26/2013

REVISED:

ANTHONY VERMANDOIS  
ARCHITECT  
68 UNION STREET  
SAG HARBOR, NEW YORK  
631-725-2177/AVERMAN@OPTONLINE.NET