



1 'A1' GROUND FLOOR PLAN


SCALE: 1/8" = 1'-0"

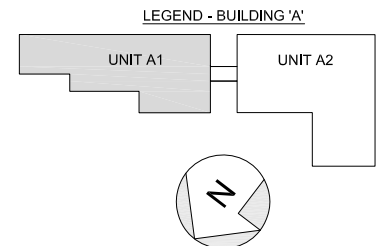


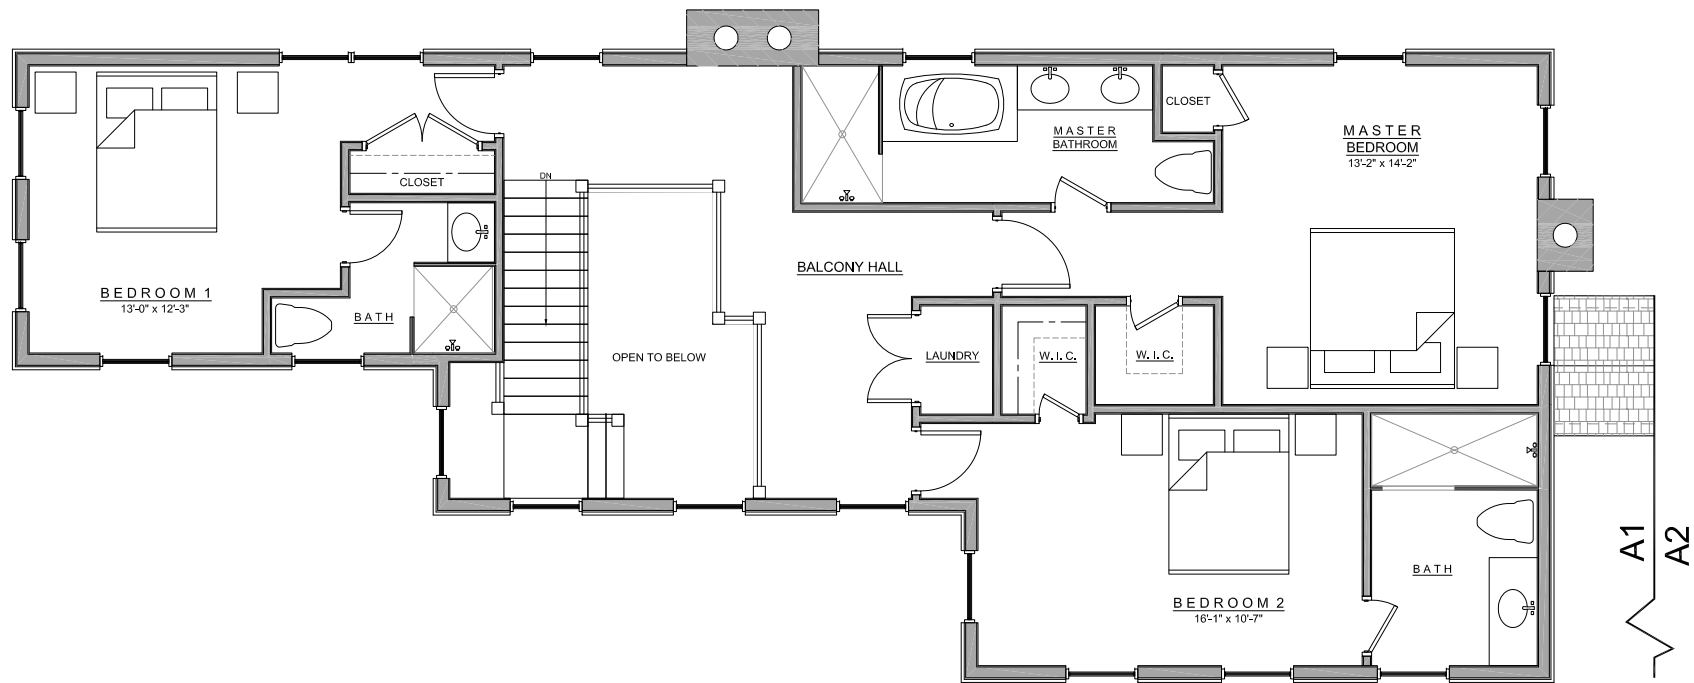

1 'A1' SECOND FLOOR PLAN

SCALE: 1/8" = 1'-0"

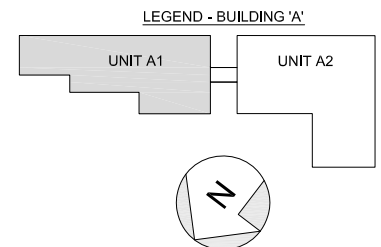

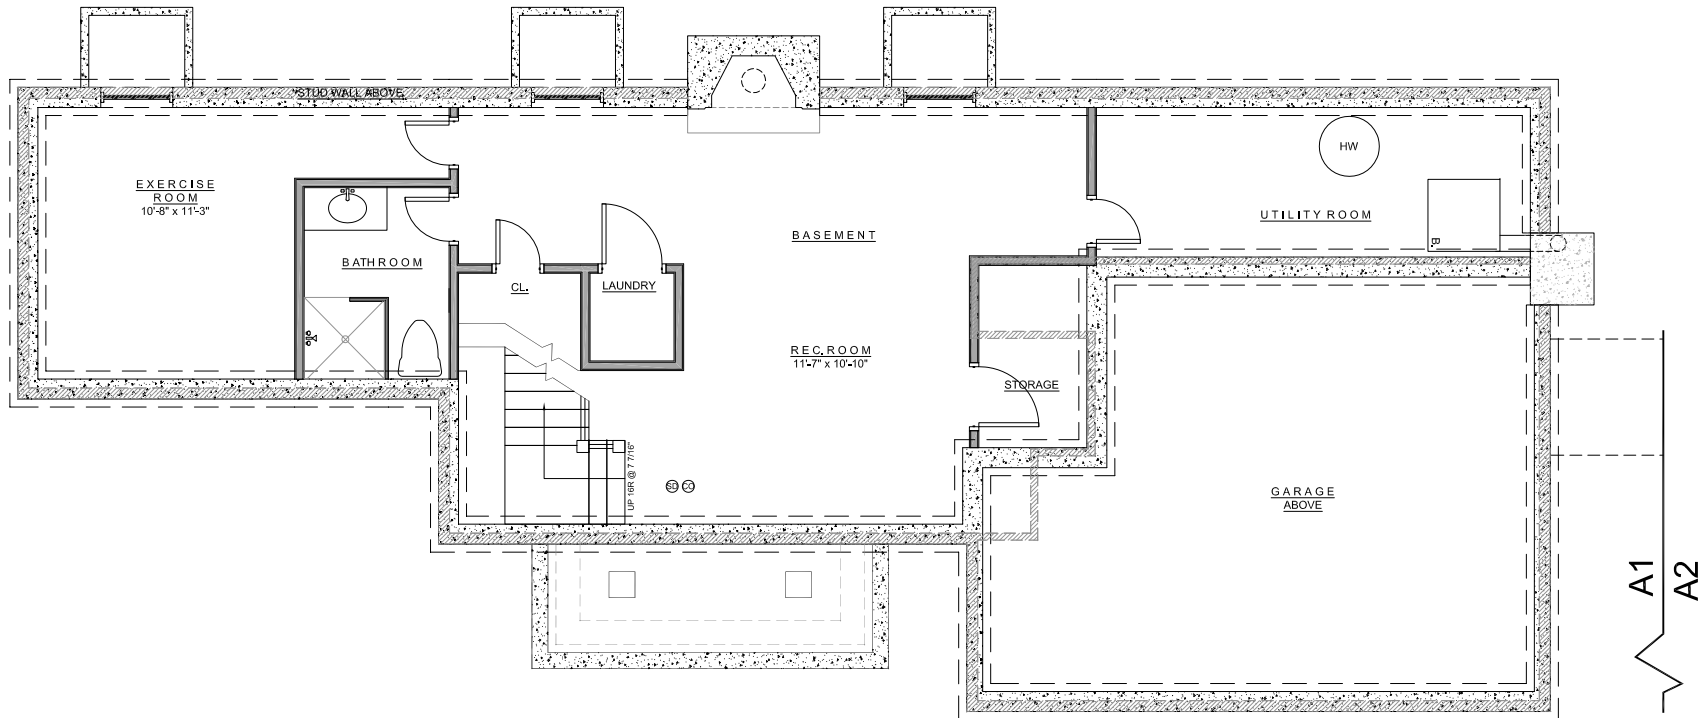

1 'A1' BASEMENT PLAN

SCALE: 1/8" = 1'-0"

