



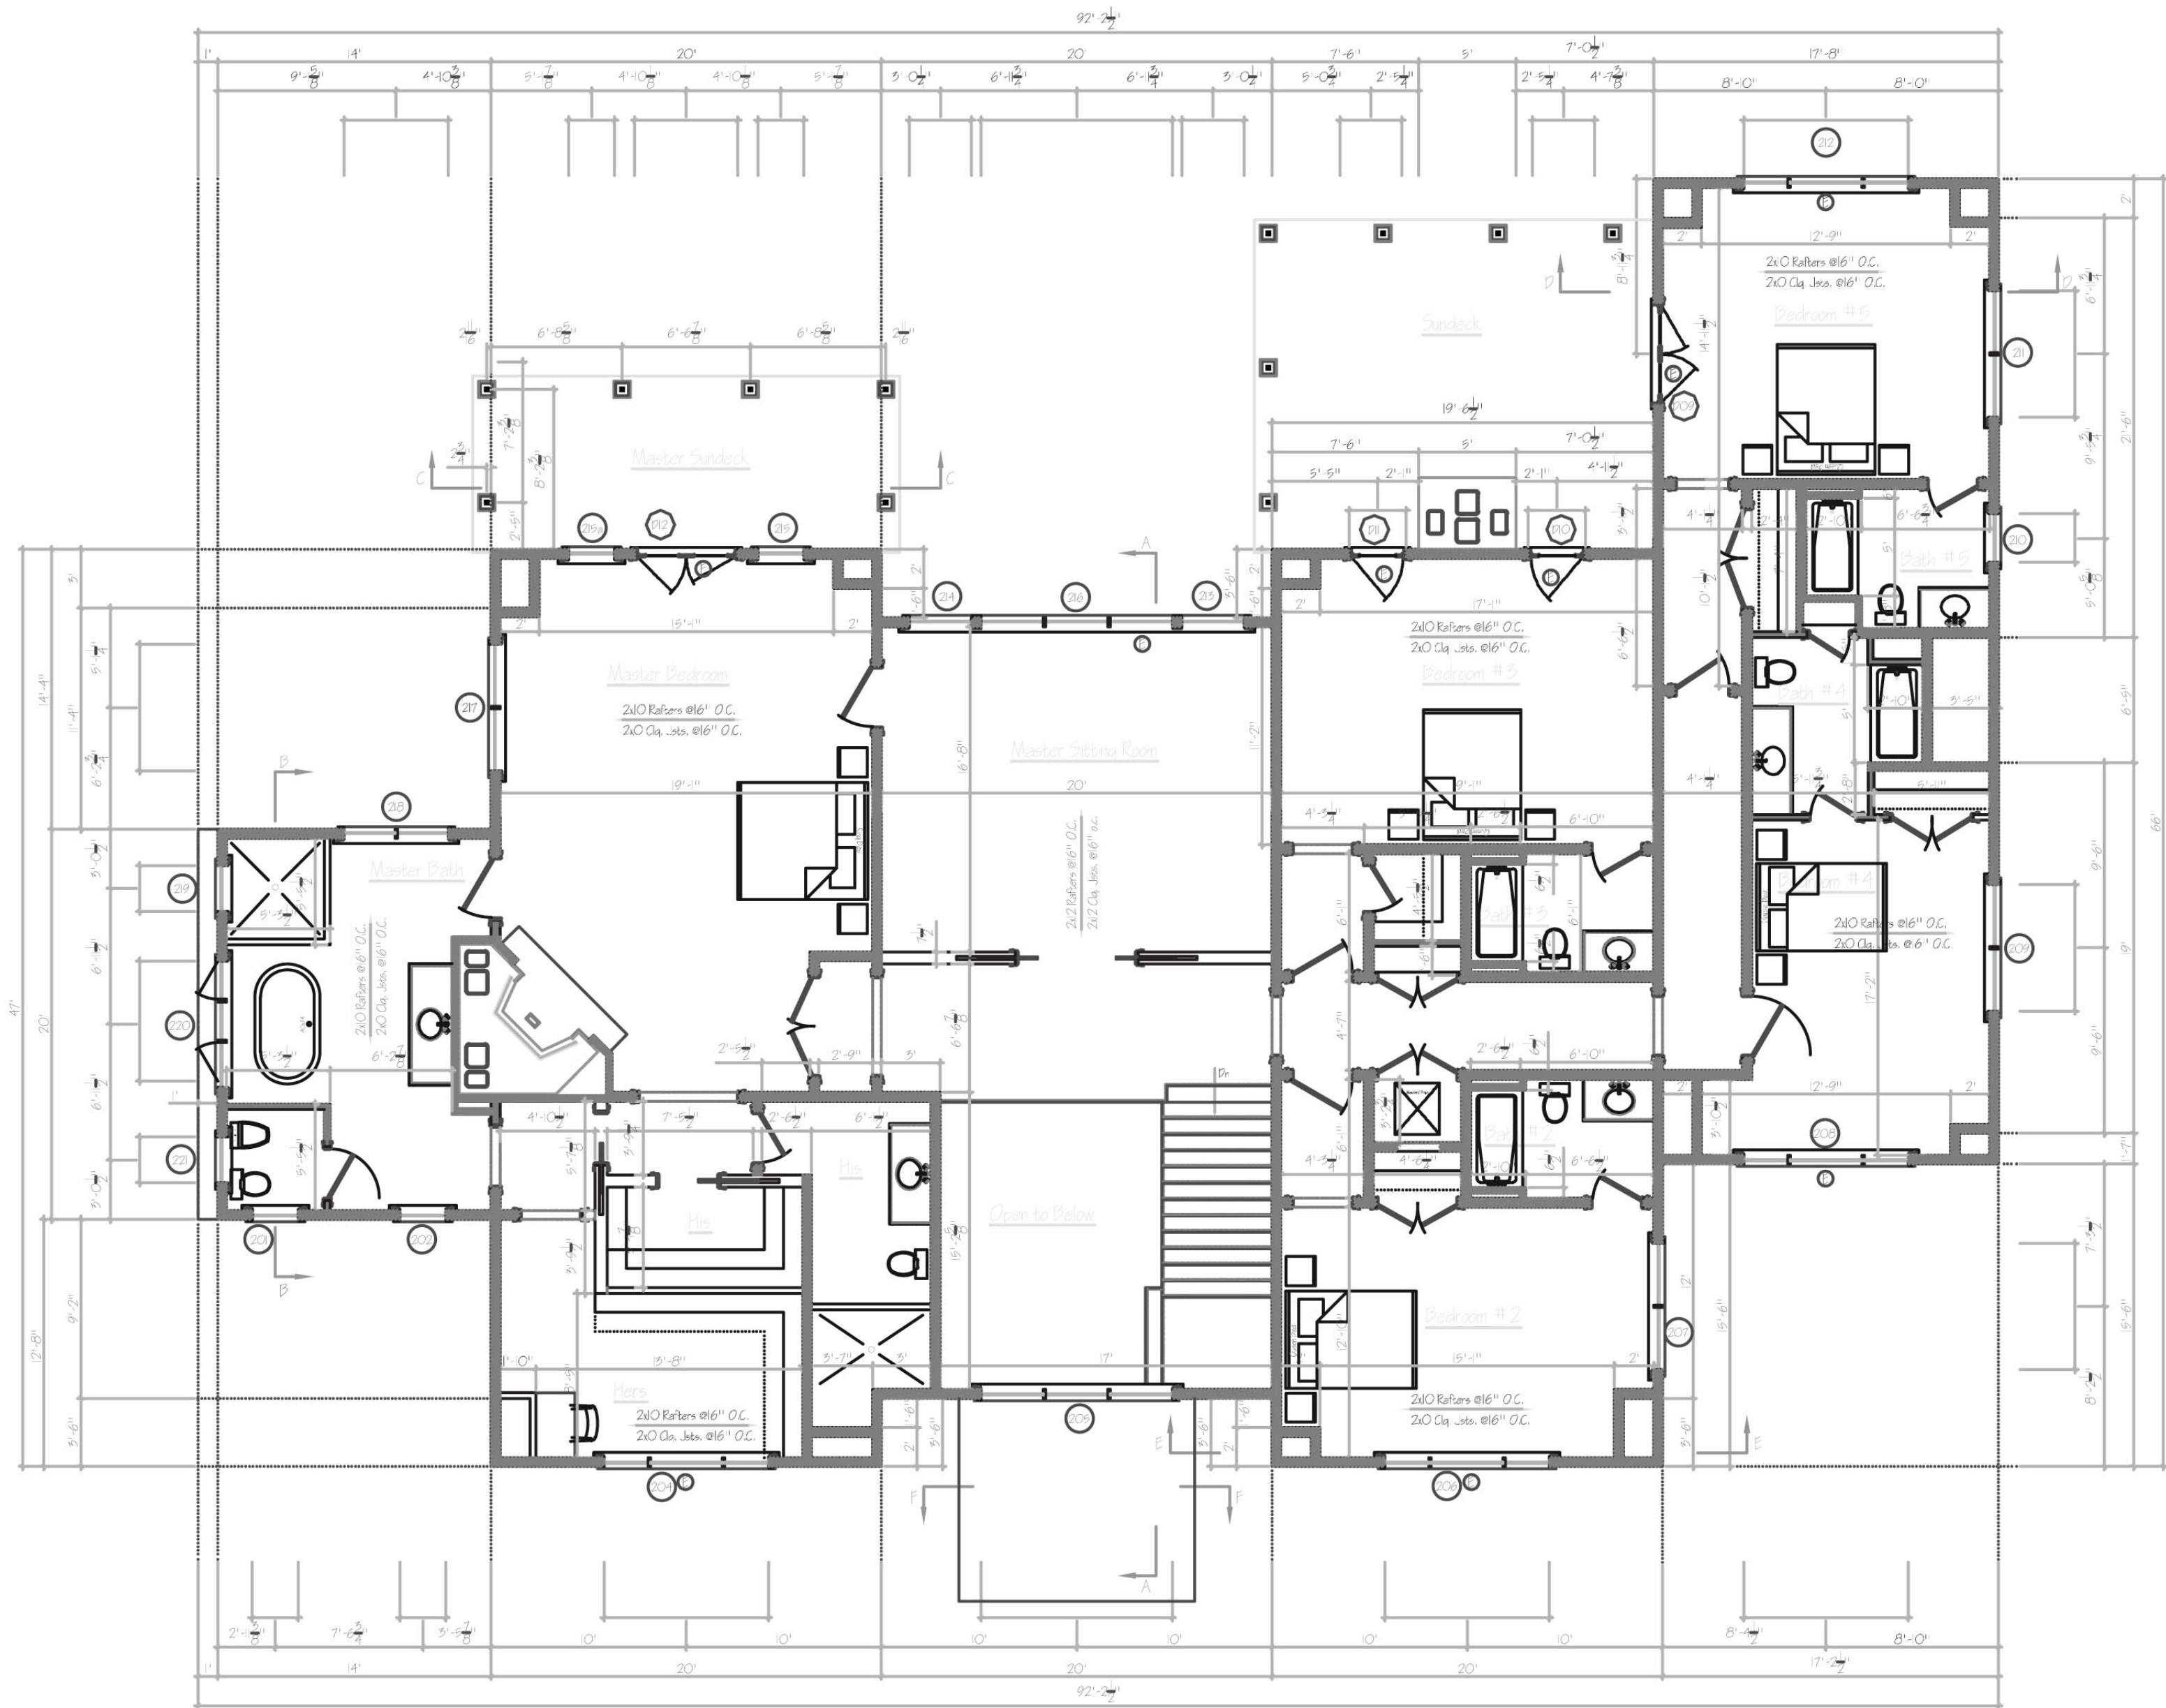

Second Floor Plan
Scale: 1/4" = 1'-0"



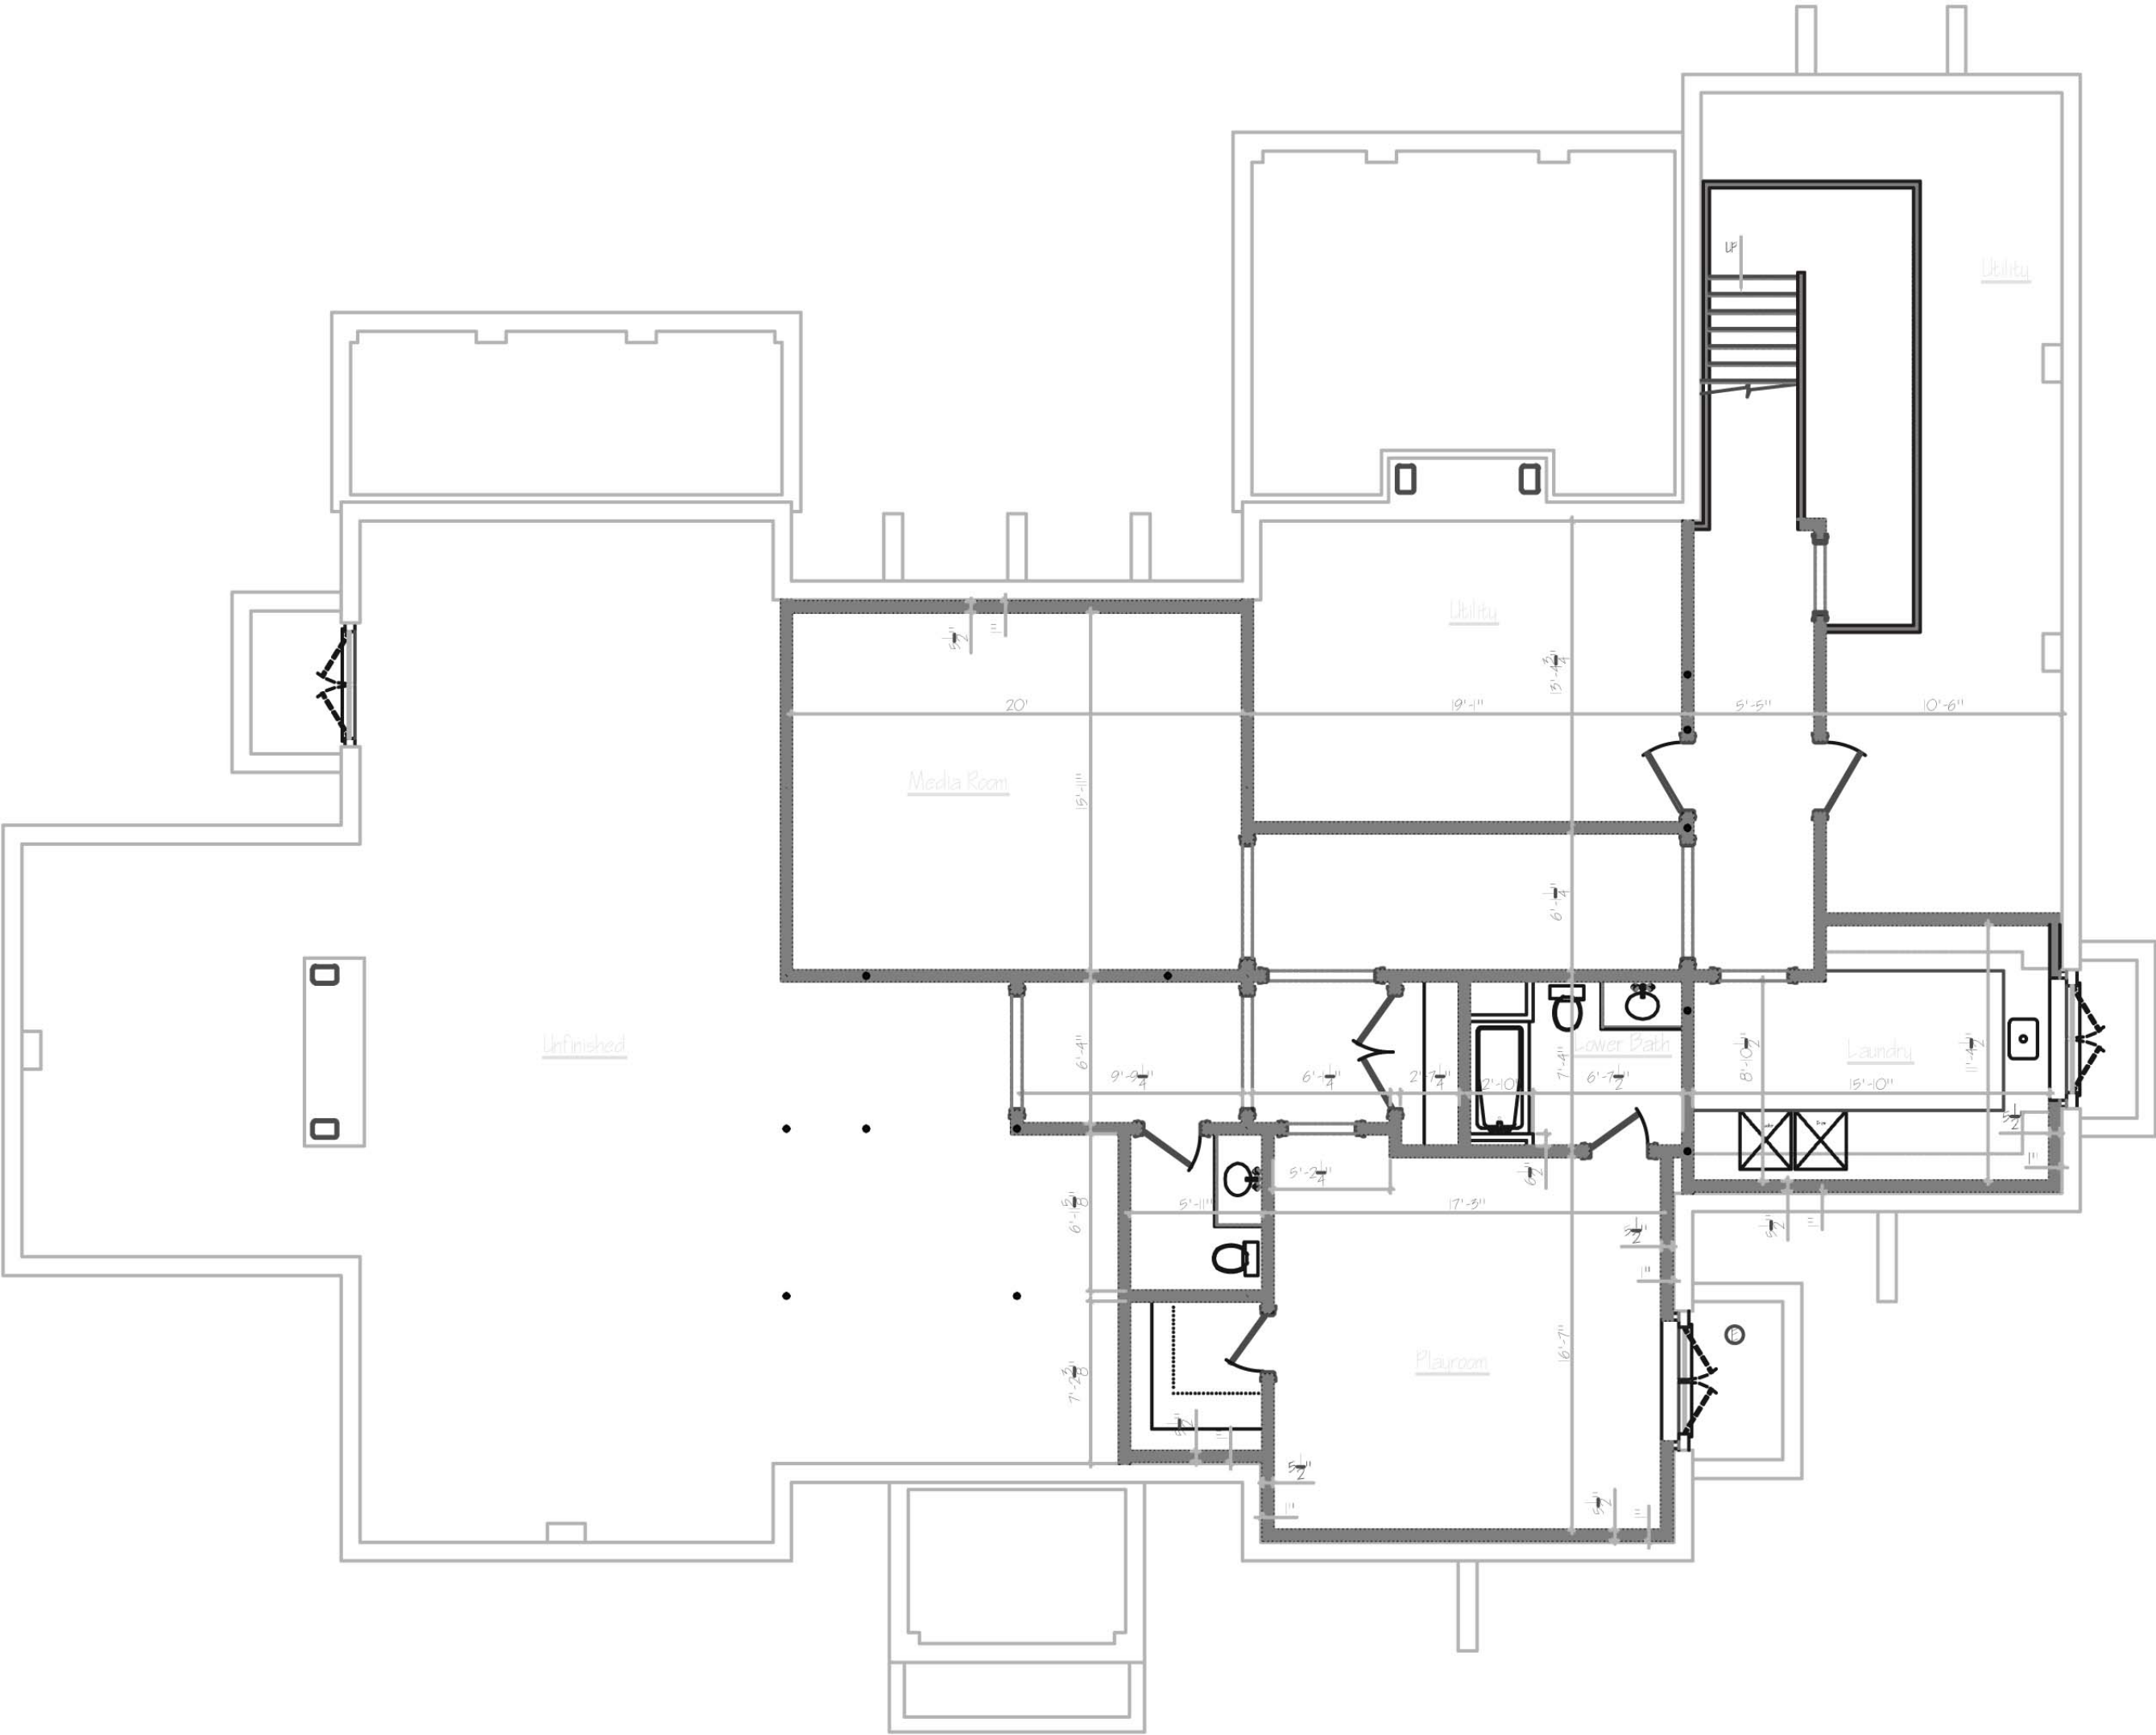

Basement Floor Plan
Scale: 1/4" = 1'-0"