


A FIRST FLOOR PLAN
001 (SCALE: 1/4"=1')

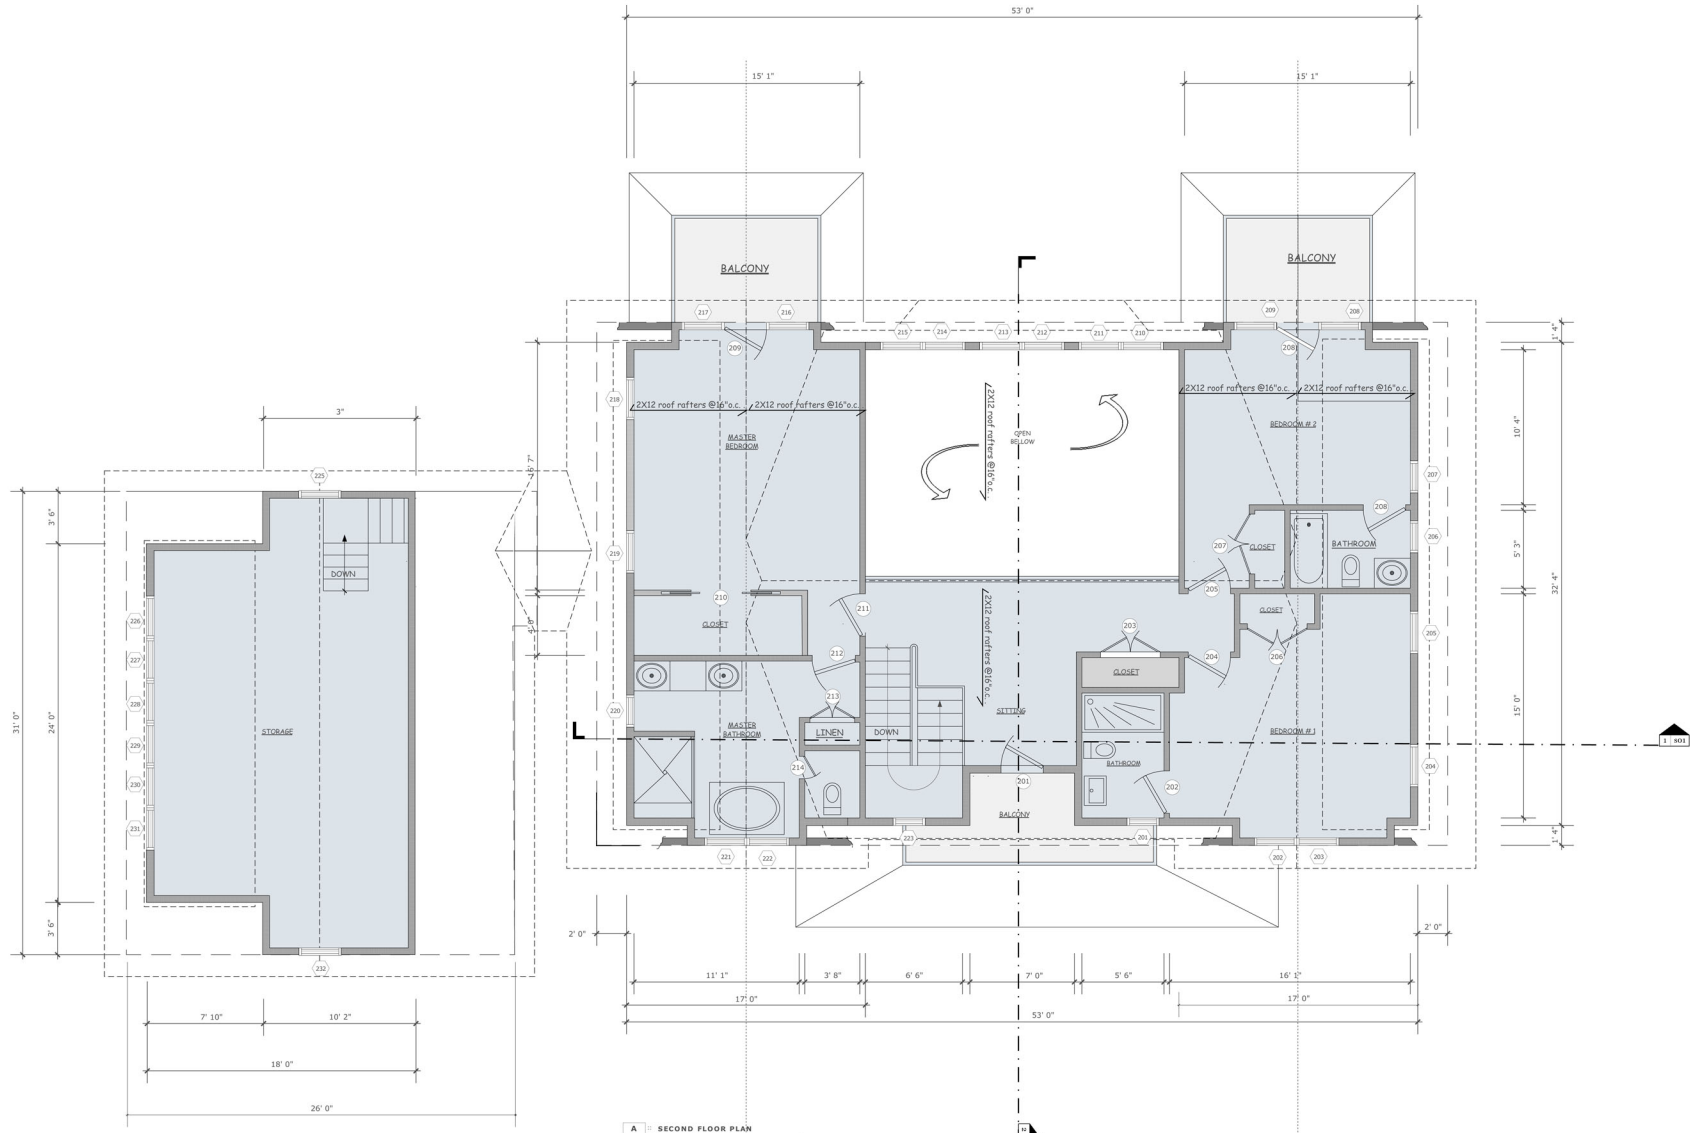

A SECOND FLOOR PLAN
 201 1/4" = 1'-0"