



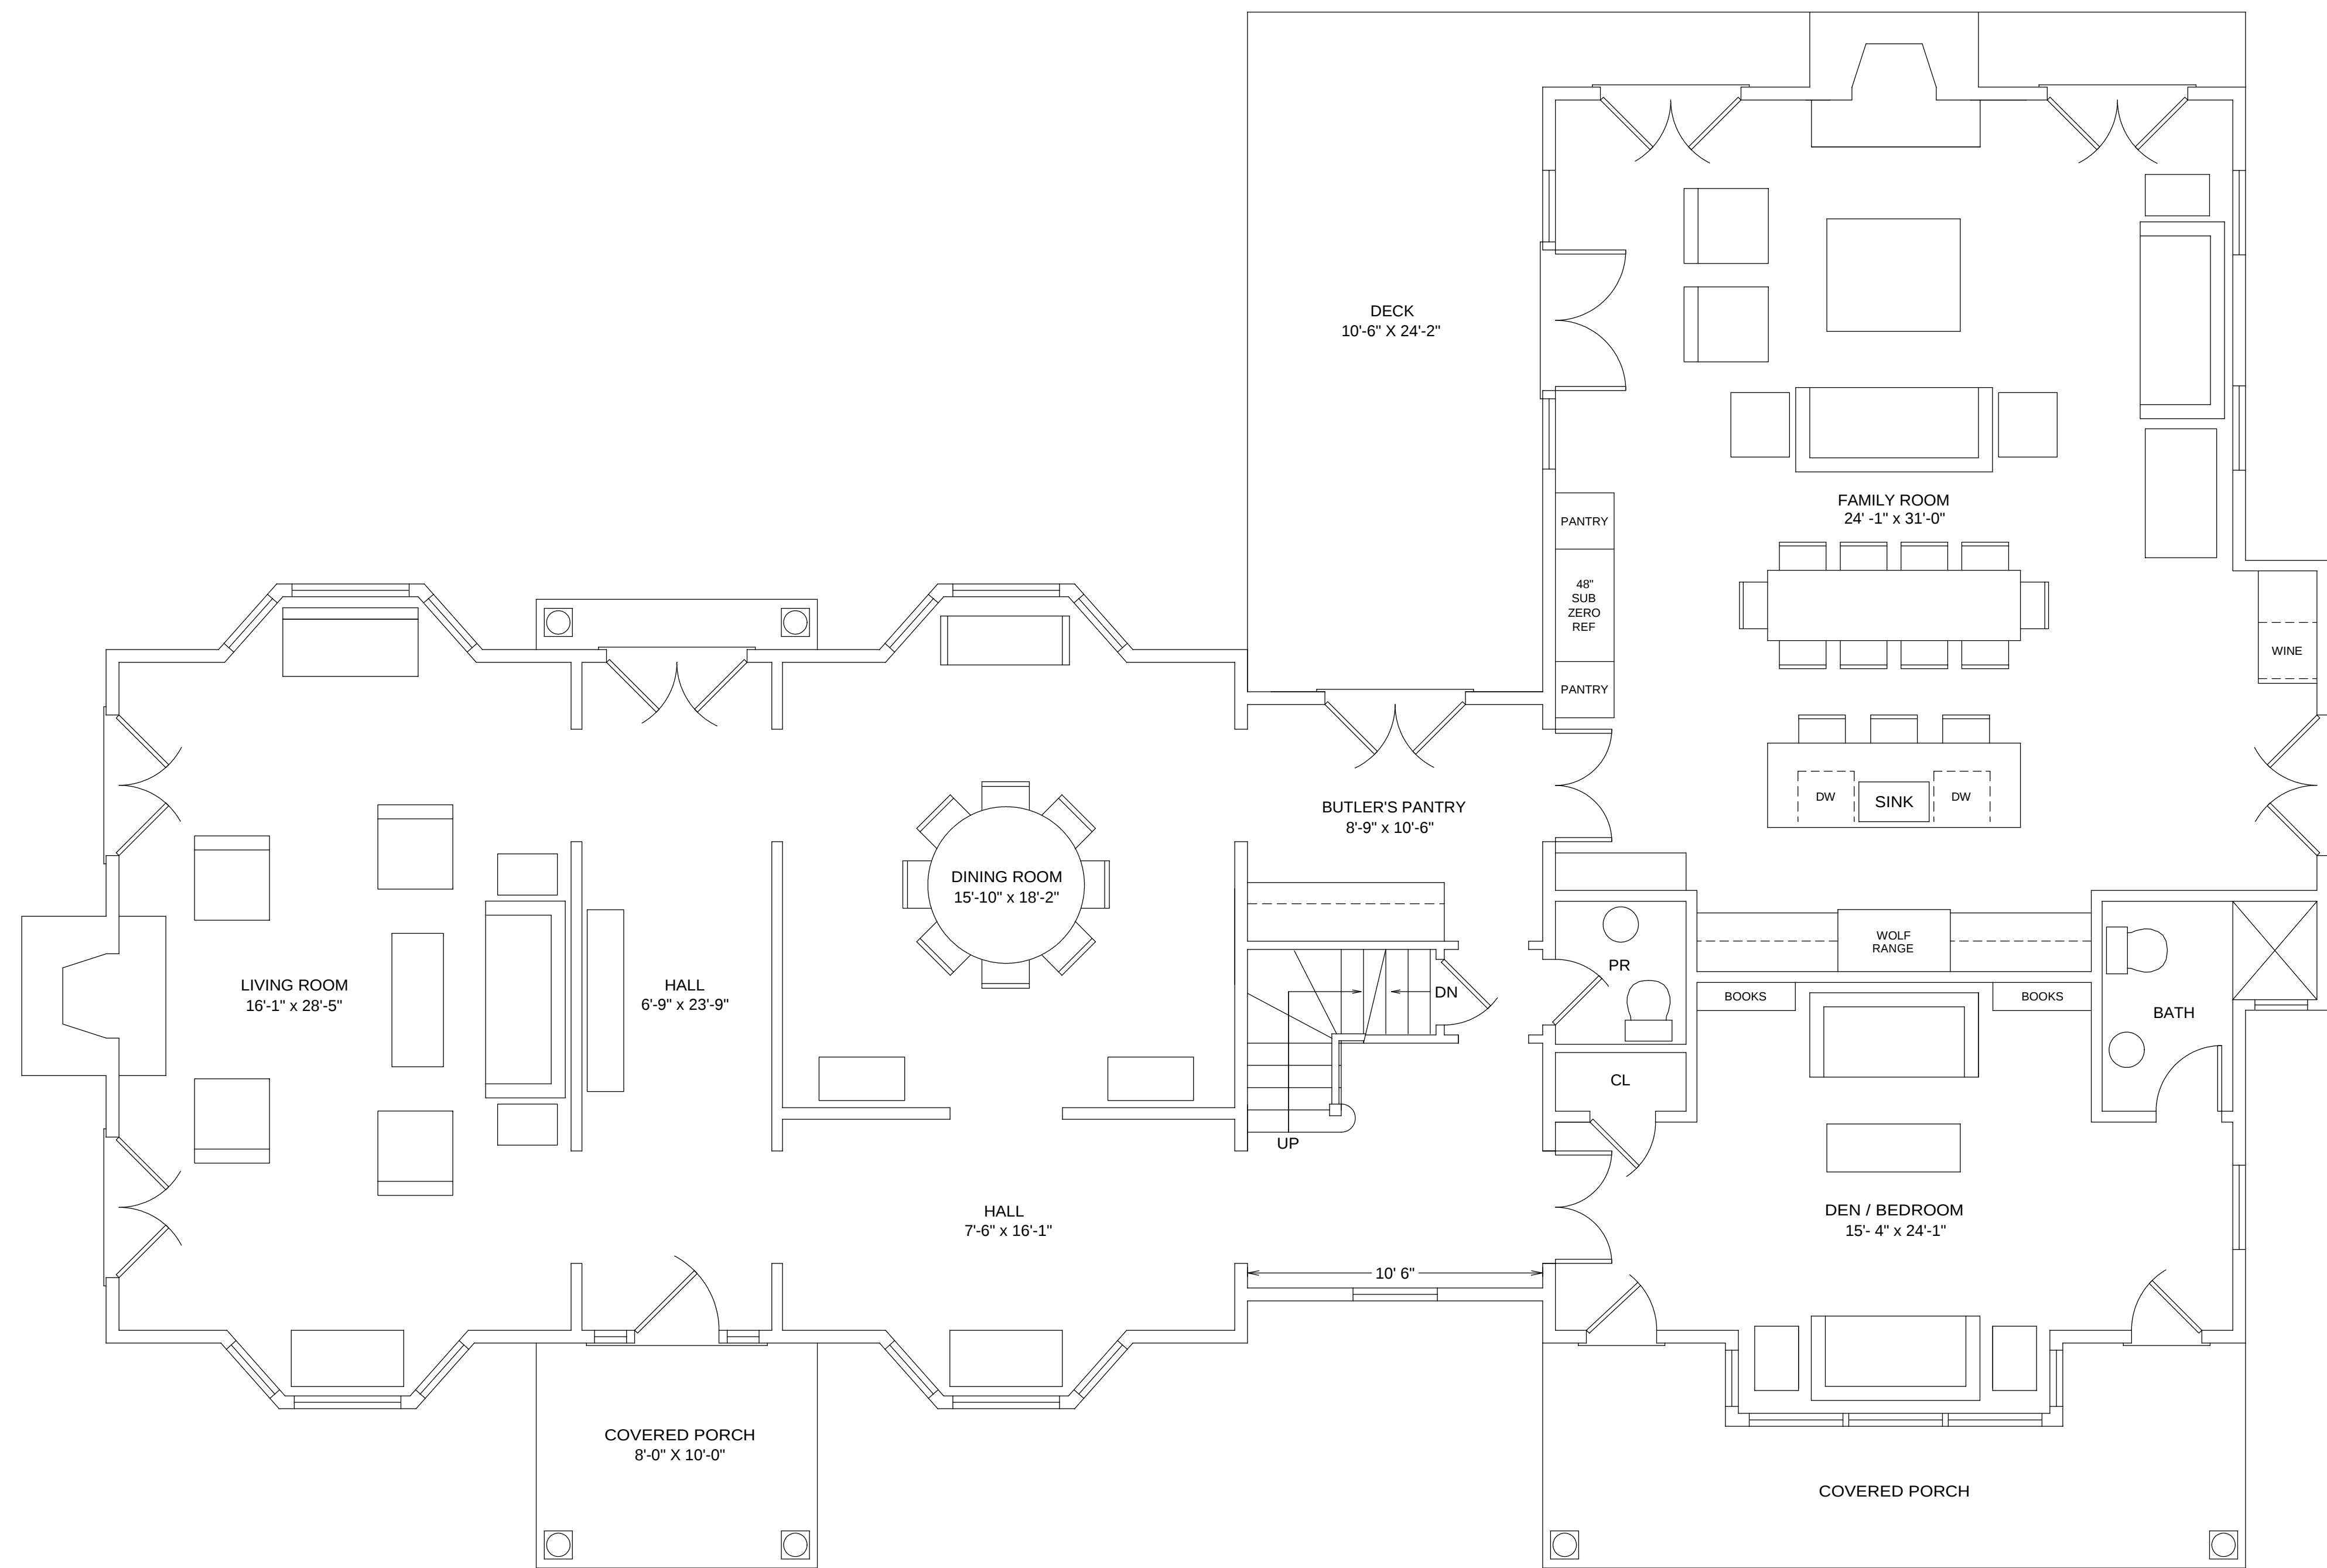

FIRST FLOOR PLAN

SCHULZ / PEABODY Design Group P. O. BOX 2696 SOUTHAMPTON, NEW YORK 11969 (631)-287-4216	
55 Anns Lane Southampton, NY 11968	DATE 11/1/05 9/1/17
FIRST FLOOR PLAN	SHEET A-4
SCALE: 1/4" = 1'	

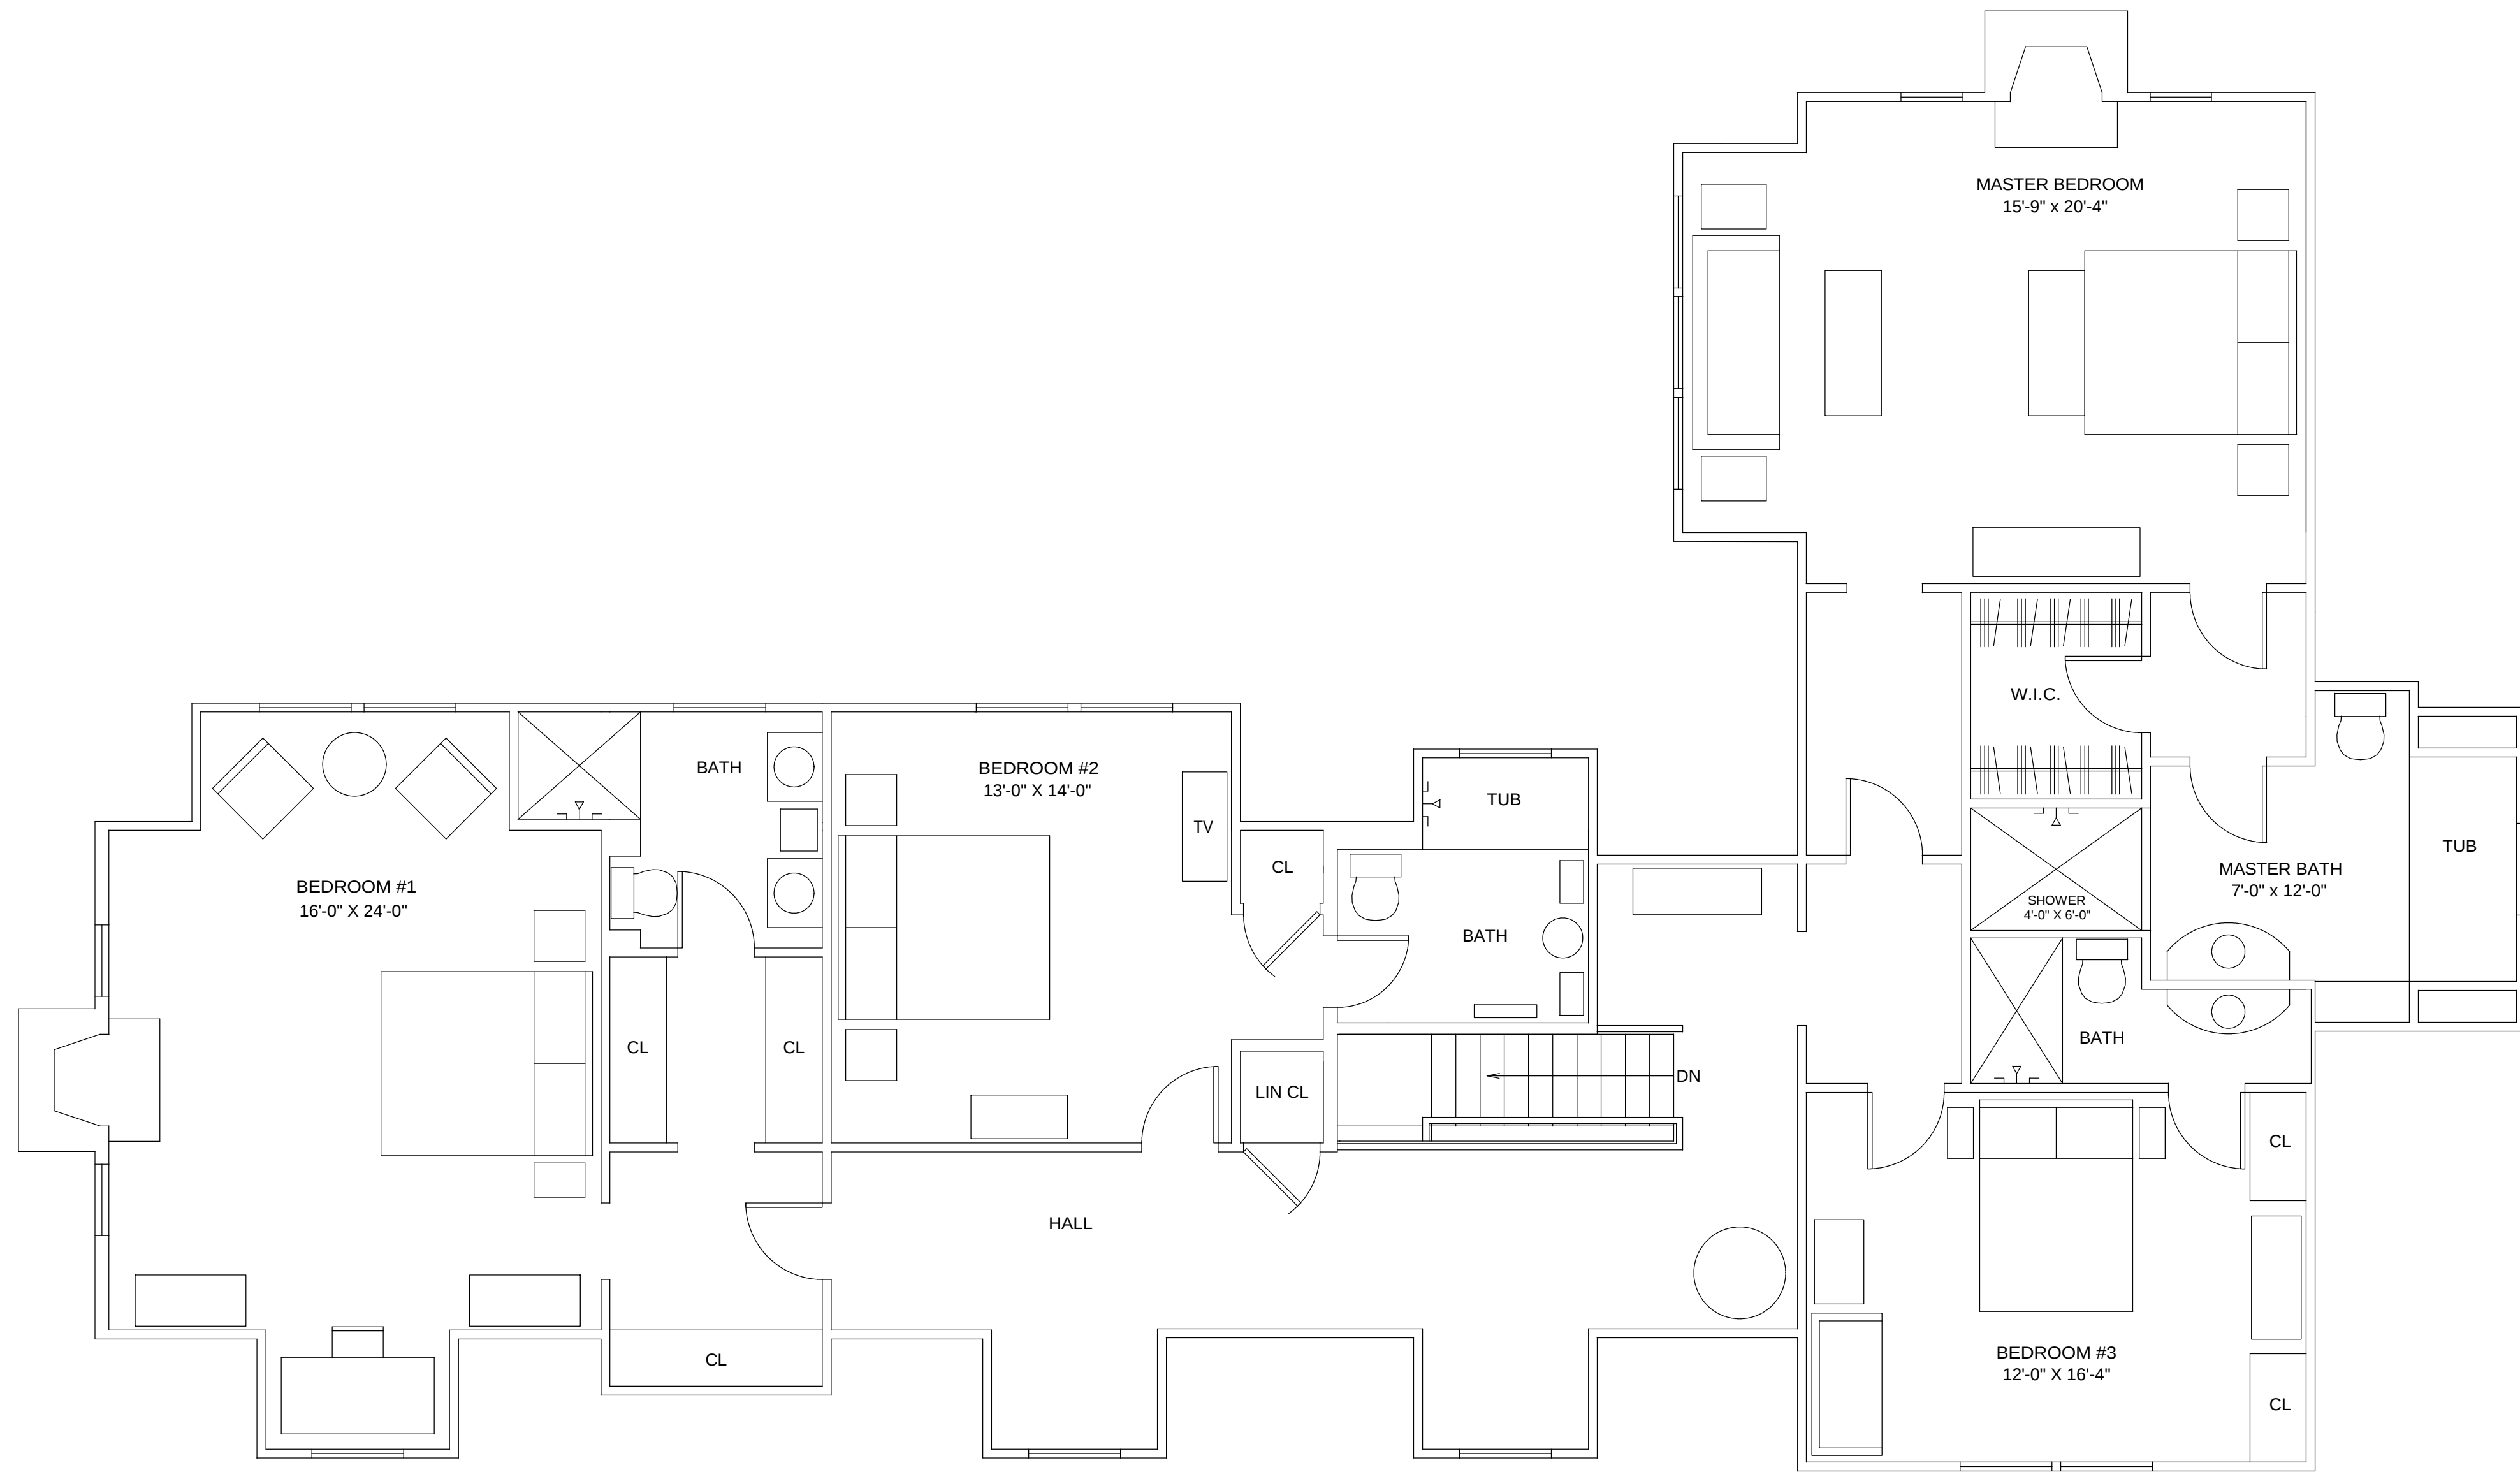

SCHULZ / PEABODY Design Group
P. O. BOX 2696
SOUTHAMPTON, NEW YORK 11969
(631)-287-4216

55 Anns Lane
Southampton, NY 11968

SECOND FLOOR PLAN

SCALE: 1/4" = 1'

DATE
11/1/05
9/1/17

SHEET
A-5