

SUBDIVISION S.C.D.H.S. REF NO.:
S07-02-0002

NOTES:
GROUND WATER AT ELEVATION
2.4 (NGVD) BASED UPON TEST
HOLE ON LOT #3, SEE ROAD
AND DRAINAGE PLAN
ALL ELEVATIONS ARE
REFERENCED TO NGVD 1929
DATUM

THE LINE ALONG
APPARENT HIGH
WATER MARK

WEST
NECK
CREEK


LOT #3
VACANT

NOTE:
KEEP PROPOSED
SEPTIC SYSTEM 150'
MIN FROM WELLS

PROPOSED SEPTIC SYSTEM: USE
1000 GAL SEPTIC TANK AND
(2) 8" DIA. X 6' DEEP REACHING
RINGS
347.63' —

NELSON STREET
(PRIVATE ROAD)

RESERVE
AREA
VACANT

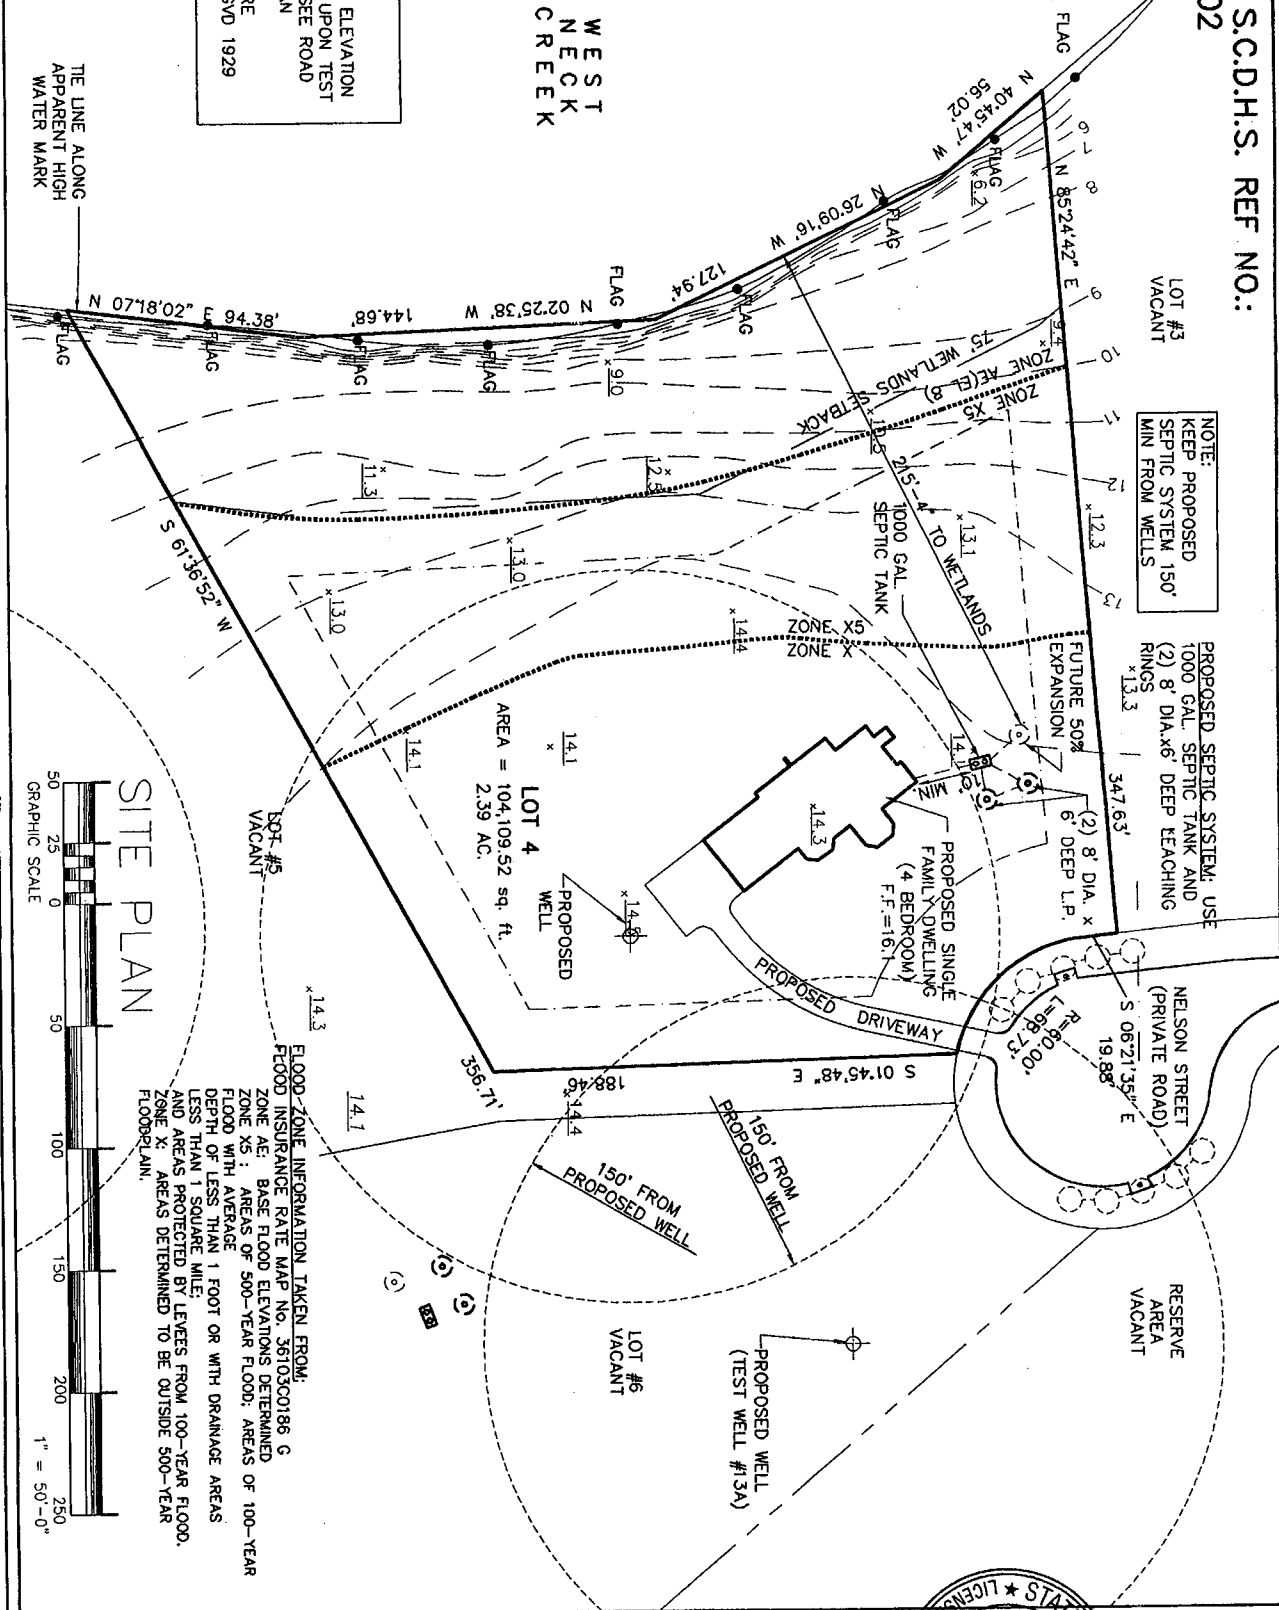

SITE PLAN

GRAPHIC SCALE

1" = 50'-0"

SITE PLAN - LOT#4

THE WHITE ESTATE
SHELTER ISLAND, NY
S.C.T.M. # 0900-045-01-005.012

COUNTY OF SUFFOLK

TOWN OF SHELTER ISLAND

JEFFREY E. ENTER, P.E.

SHOREHAM, NEW YORK

TEL.: 631.208.8850 * 631.727.8033