


10938

50.

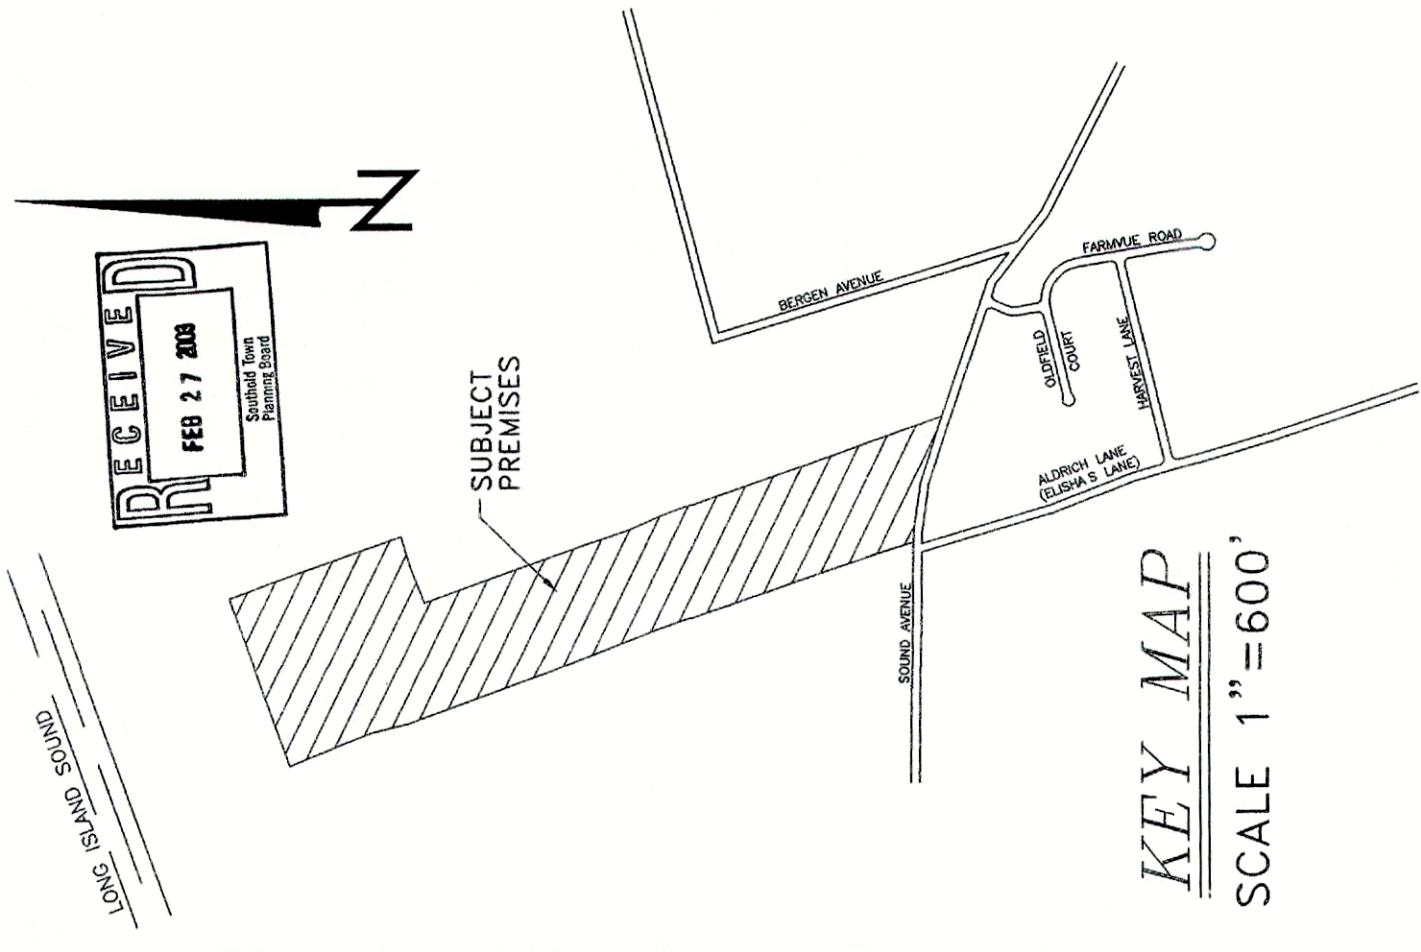

PROPOSED SET OFF
FOR JOHN J. KOROLESKI
SITUATED AT
MATTITUCK

TOWN OF SOUTHD
SUFFOLK COUNTY, NEW YORK
S.C. TAX No. 1000-112-01-09.1
1000-120-02-04
1000-120-06-01

SCALE 1"=150'
MARCH 25, 1996
AUGUST 6, 1998 B.O.H. UPDATE
MARCH 8, 1999 LOCATED TEST WELL
SEPTEMBER 29, 1999 REVISIONS
NOVEMBER 11, 1999 REVISIONS
DECEMBER 23, 1999 ADDED TOPOGRAPHY

AREA = 3,047,652.03 sq. ft.
69,964 ac.


AREA DATA	
PARCEL 1	2,981,035.01 sq. ft. 67,976 ac.
PARCEL 2	86,616.16 sq. ft. 1,960 ac.
TOTAL	3,047,651.17 sq. ft. 69,964 ac.

FILED

APR 25 2003
EDWARD P. ROMANE
CLERK OF SUFFOLK COUNTY


10938 #FILE. No.
14865 #ABS. No.
FILED APR 25 2003

TEST HOLE DATA
TEST HOLE DUE BY McDONALD RESIDENCE ON JULY 22, 1998

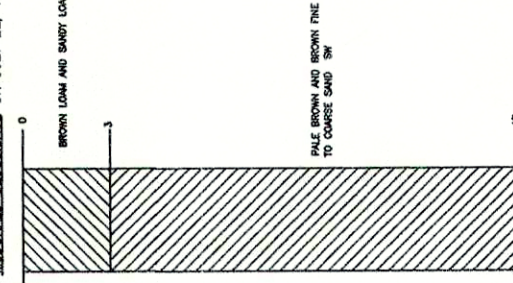


BERGEN AVENUE

TYPICAL SEWAGE DISPOSAL SYSTEM

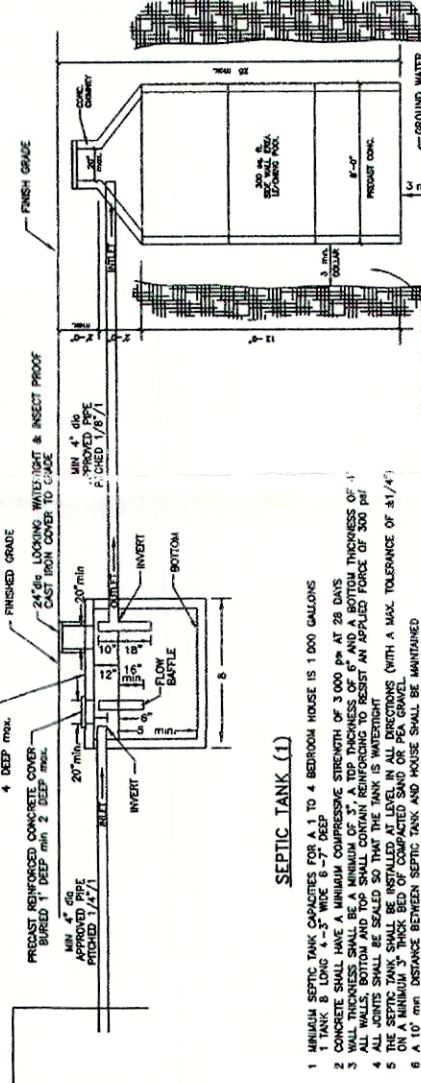


Joseph A. Ingegno
Land Surveyor

The Surveyor - Subdivisions - Site Plans - Construction Layout
PHONE (516) 727-2090 Fax (516) 722-0093
OFFICES LOCATED AT
One Union Square
P.O. Box 1931
Amherst, New York 14201

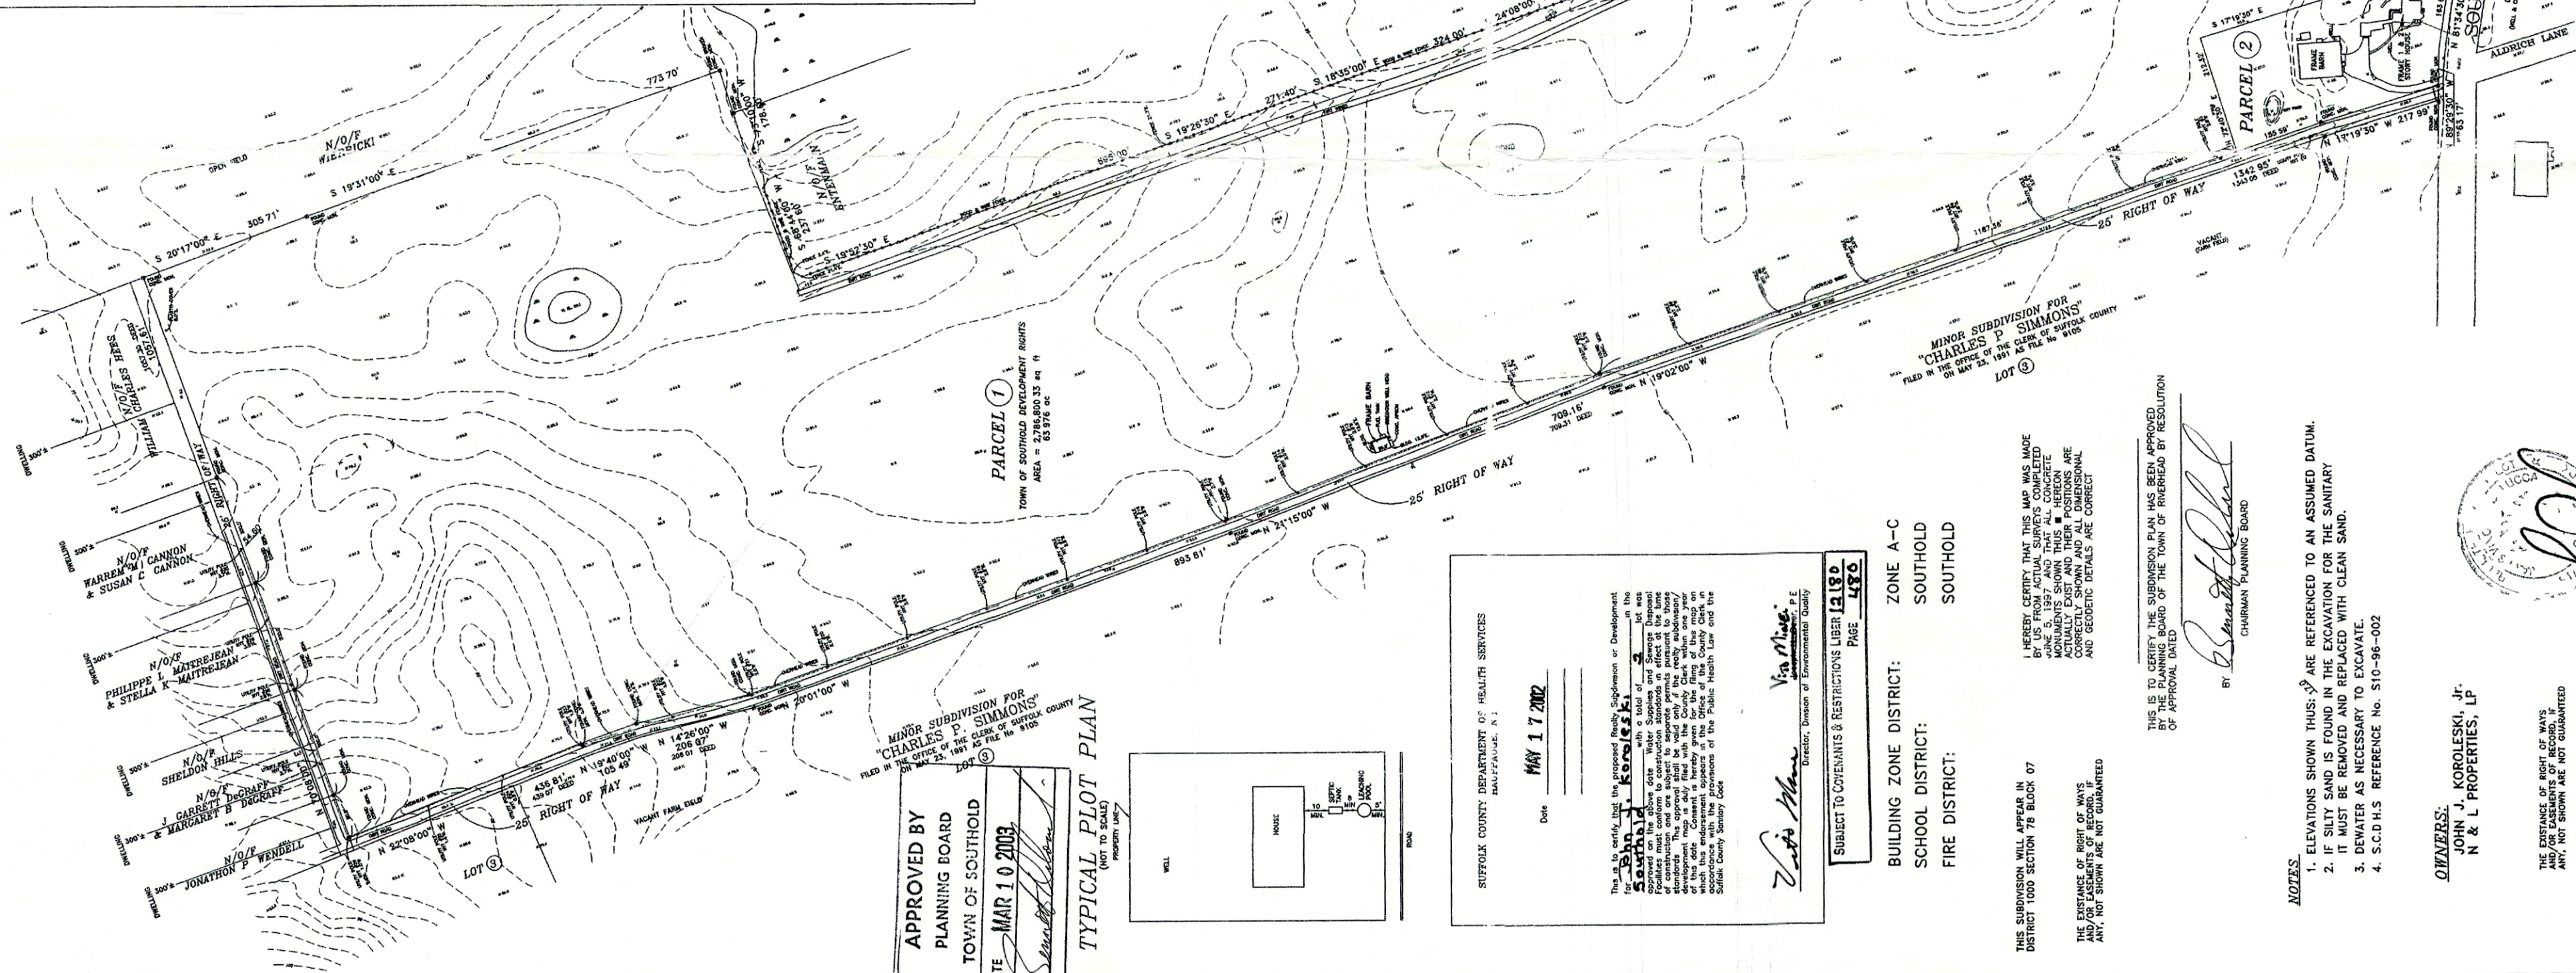

APPROVED BY
PLANNING BOARD
TOWN OF SOUTHD
DATE MAR 10 2003

TYPICAL PLOT PLAN

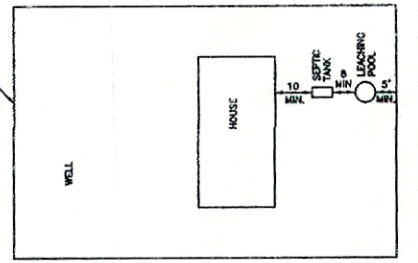

SUFFOLK COUNTY DEPARTMENT OF HEALTH SERVICES
HAUFRANCE, N.Y.

MAY 17 2002

THIS IS TO CERTIFY THAT THE SUBDIVISION PLAN HAS BEEN APPROVED
BY THE BOARD OF THE TOWN OF SOUTHD
ON APPROVAL DATED

DATE MAY 17 2002

SUBJECT TO COVENANTS & RESTRICTIONS LIBER 12189
PAGE 486

BUILDING ZONE DISTRICT: ZONE A-C
SCHOOL DISTRICT: SOUTHD
FIRE DISTRICT: SOUTHD

THIS SUBDIVISION WILL APPEAR IN
DISTRICT 1000 SECTION 78 BLOCK 07

HEREBY CERTIFY THAT THIS MAP WAS MADE
IN ACCORDANCE WITH THE REQUIREMENTS OF
THE SUFFOLK COUNTY ZONING LAW AND THAT THE
SUBDIVISION PLAN IS CORRECTLY SHOWN AND ALL DIMENSIONAL
AND SUGGESTED DETAILS ARE CORRECT

THIS IS TO CERTIFY THE SUBDIVISION PLAN HAS BEEN APPROVED
BY THE BOARD OF THE TOWN OF SOUTHD
ON APPROVAL DATED

BY [Signature]
CHAIRMAN PLANNING BOARD

NOTES:
1. ELEVATIONS SHOWN THUS: ARE REFERENCED TO AN ASSUMED DATUM.
2. IF SILTY SAND IS FOUND IN THE EXCAVATION FOR THE SANITARY
3. DEWATER AS NECESSARY TO EXCAVATE.
4. S.C.D.H.S. REFERENCE No. 510-98-002

OWNERS:
JOHN J. KOROLESKI, JR.
N & L PROPERTIES, LP

THE DISTANCE OF RIGHT OF WAY
SHOWN ON THIS MAP IS FOR INFORMATION
ONLY. NOT SHOWN ARE NOT GUARANTEED
APPROVED BY ASSURANCE WITH THE ANNUAL
RENEWAL OF THE SURVEYOR'S LICENSE
FOR THE YEAR 2003 BY THE NEW YORK STATE LAND
SURVEYOR



NY'S Lic. No. 49566