

LONG ISLAND SOUND

SURVEY OF PROPERTY
SITUATE
ARSHAMOMAQUE
TOWN OF SOUTHOLD
SUFFOLK COUNTY, NEW YORK
S.C. TAX No. 1000-52-01-09
SCALE 1"=20'
AUGUST 18, 2009



AREA = 24,610 sq. ft.
(TO TIE LINE) 0.565 ac.

NOTE:


LOT NUMBERS SHOWN THUS: LOT ④ REFER TO
MAP OF W. H. YOUNG & R. J. GOODALE
FILE IN THE OFFICE OF THE CLERK OF SUFFOLK COUNTY
ON SEPTEMBER 11, 1929 AS FILE No. 585

CERTIFIED TO:

RAYMOND T. TAMAYO
ELLEN M. TAMAYO

FRANK J. CATTANO, JR.
& SUSAN M. CATTANO
LOT ⑤

VARJAN ARSLANTIAN
& LINDA ARSLANTIAN
LOT ②

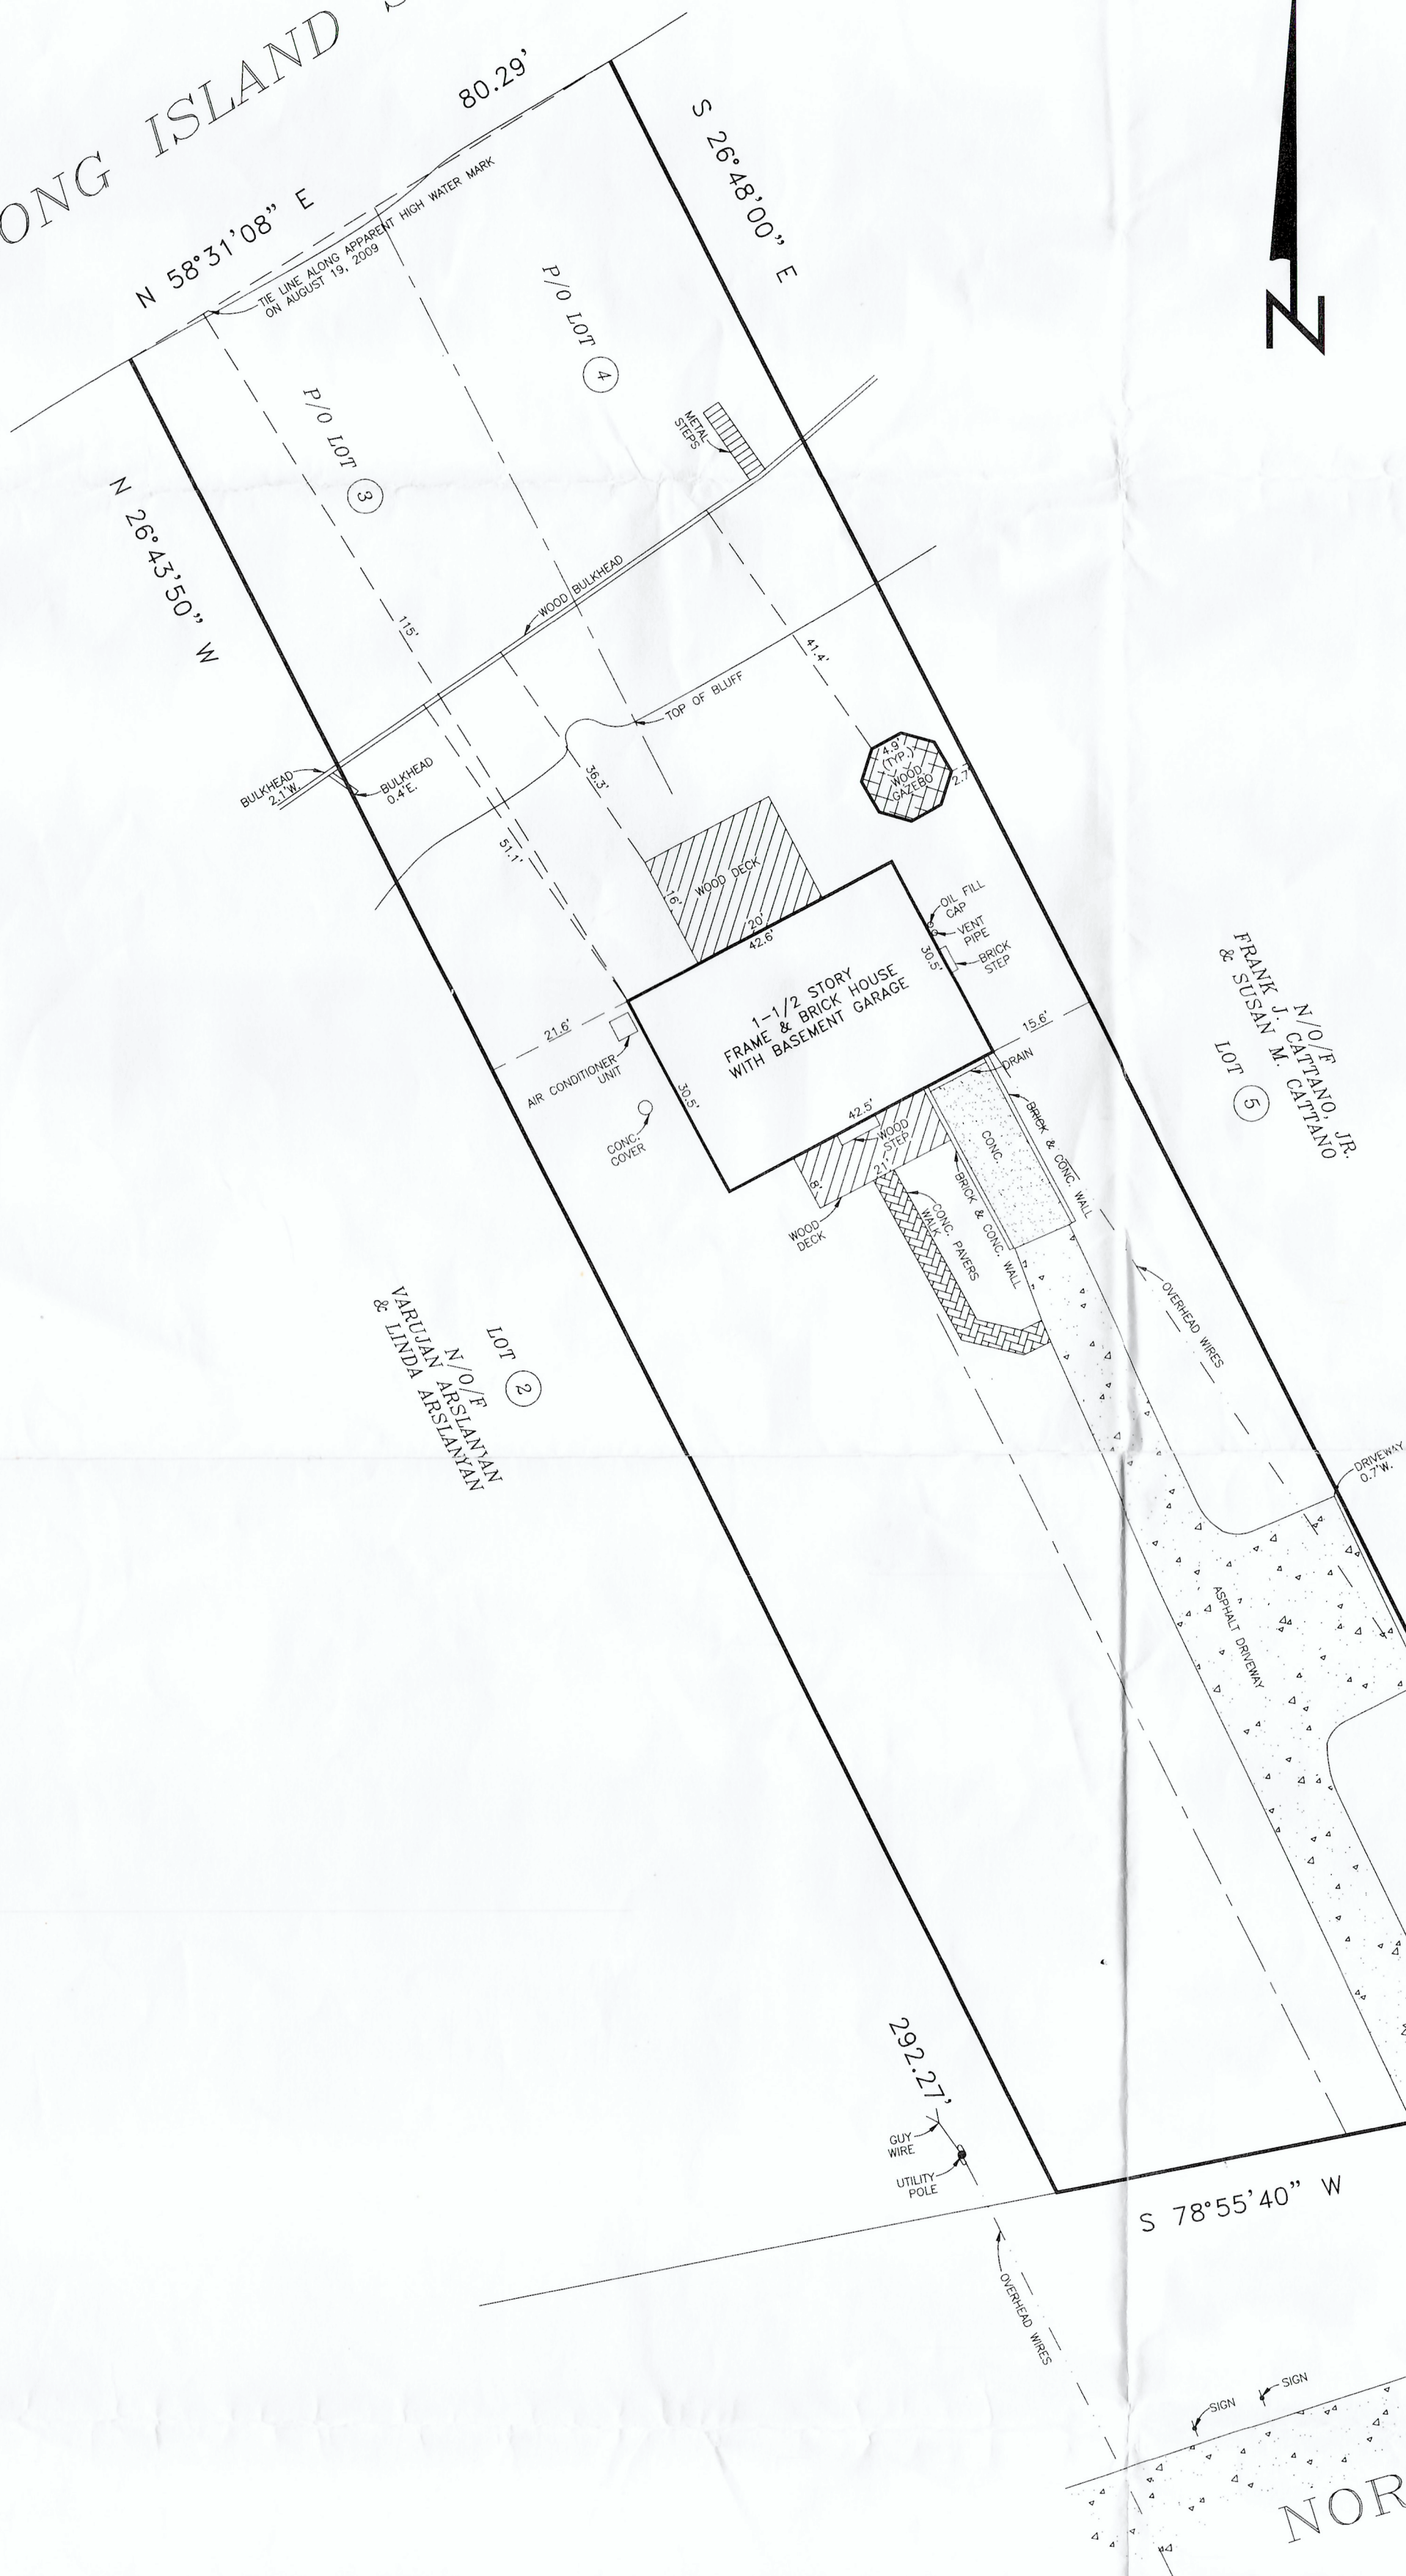

PREPARED IN ACCORDANCE WITH THE MINIMUM
STANDARDS FOR TITLE SURVEYS AS ESTABLISHED
BY THE L.I.A.L.S. AND APPROVED AND ADOPTED
FOR SUCH USE BY THE NEW YORK STATE LAND
TITLE ASSOCIATION.



N.Y.S. Lic. No. 50467

UNAUTHORIZED ALTERATION OR ADDITION
TO THIS SURVEY IS A VIOLATION OF
SECTION 7209 OF THE NEW YORK STATE
EDUCATION LAW.

COPIES OF THIS SURVEY MAP NOT BEARING
THE LAND SURVEYOR'S INKED SEAL OR
EMBOSSED SEAL SHALL NOT BE CONSIDERED
TO BE A VALID TRUE COPY.

CERTIFICATIONS INDICATED HEREON SHALL RUN
ONLY TO THE PERSON FOR WHOM THE SURVEY
IS PREPARED, AND ON HIS BEHALF TO THE
TITLE COMPANY, GOVERNMENTAL AGENCY AND
LENDING INSTITUTION LISTED HEREON, AND
TO THE ASSIGNEES OF THE LENDING INSTI-
TUTION. CERTIFICATIONS ARE NOT TRANSFERABLE.

THE EXISTENCE OF RIGHTS OF WAY
AND/OR EASEMENTS OF RECORD, IF
ANY, NOT SHOWN ARE NOT GUARANTEED.

Nathan Taft Corwin III
Land Surveyor

Title Surveys — Subdivisions — Site Plans — Construction Layout

PHONE (631)727-2090

Fax (631)727-1727

OFFICES LOCATED AT
1586 Main Road
Jamesport, New York 11947

MAILING ADDRESS
P.O. Box 1931
Riverhead, New York 11901-0965